



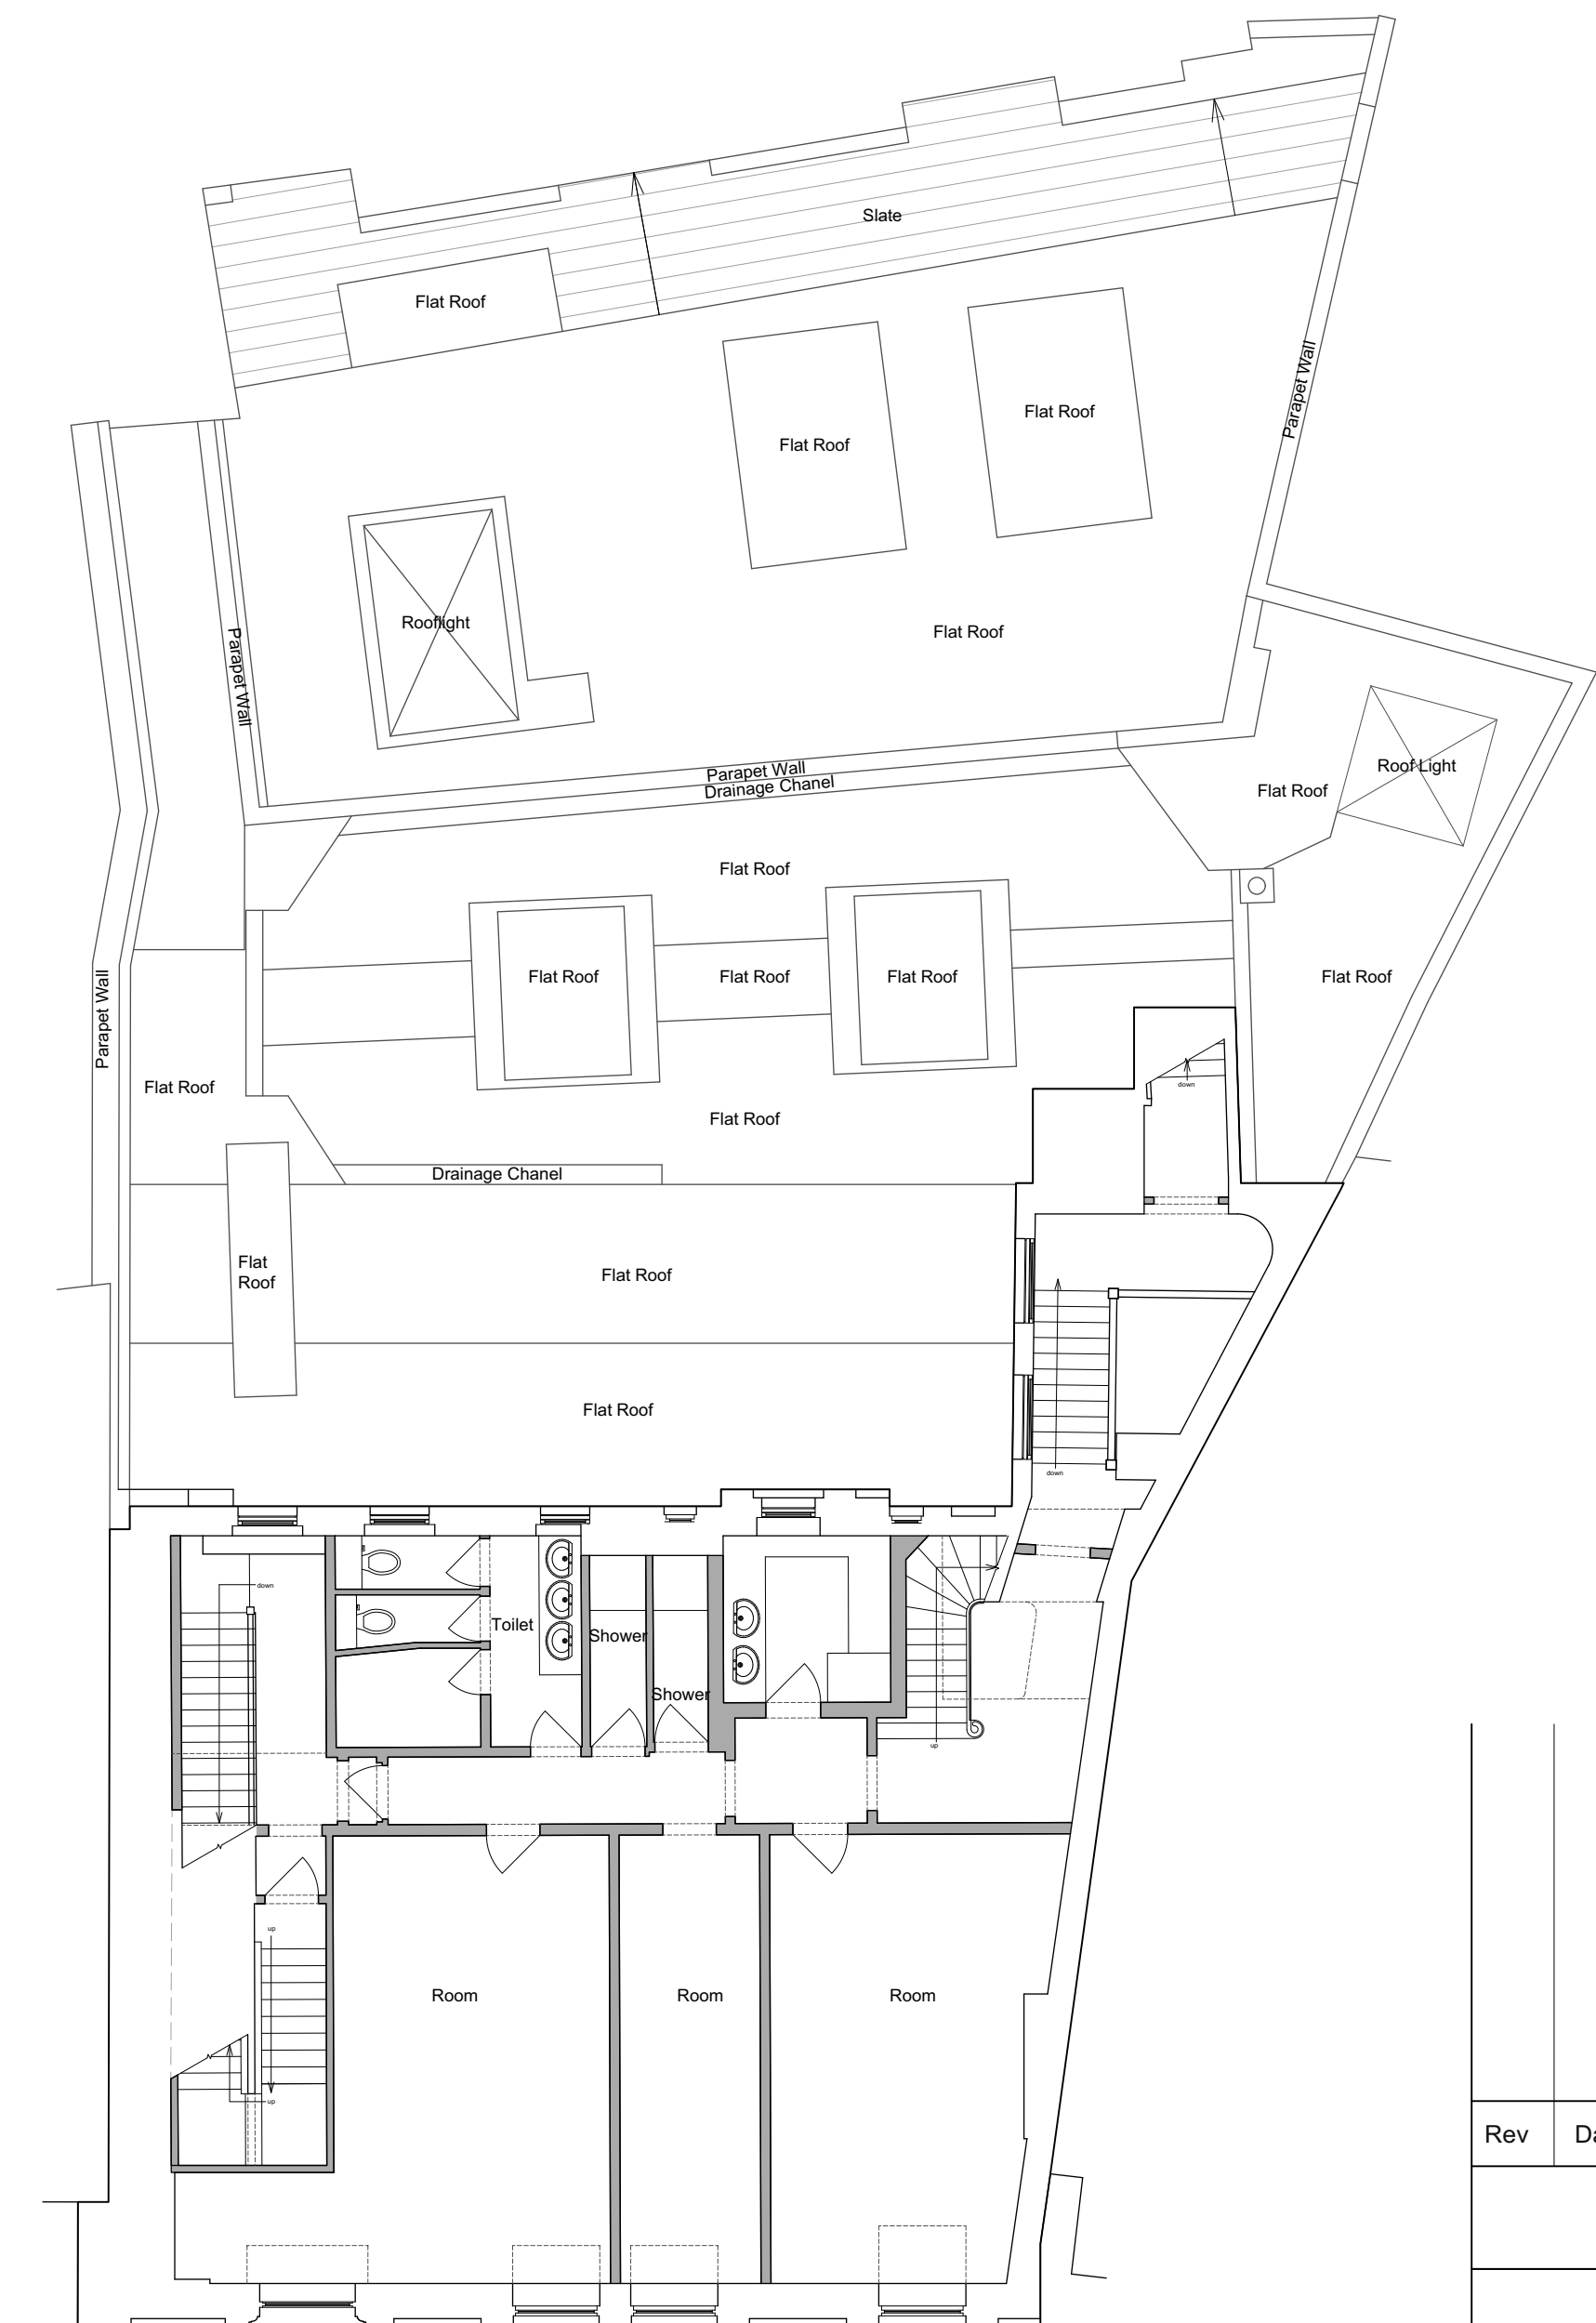

BASEMENT FLOOR PLAN

Scale: 1:100

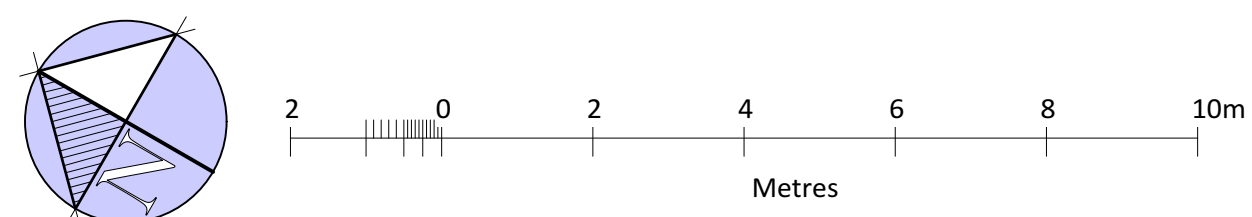

FIRST FLOOR PLAN
Scale: 1:100

Rev	Date	Notes
<div> LBF Architects</div>		
Unit 12, 38 Marsh Wall, London E14 9TP - Tel: 0207 536 2100 initial.surname@lbfarchitects.co.uk www.lbfarchitects.co.uk		
Project: P7580 FORMER SOUL STORE 34 KILBURN HIGH ROAD KILBURN, LONDON NW6 5UA		
Client: JD WETHERSPOON PLC		
Drawing: EXISTING PLANS		
Scale:	Drawn: PK	Checked: FB
1:100@A1		
Drg no:		Rev:
2021-056-003 PL		