




SECOND FLOOR PLAN
Scale: 1:100

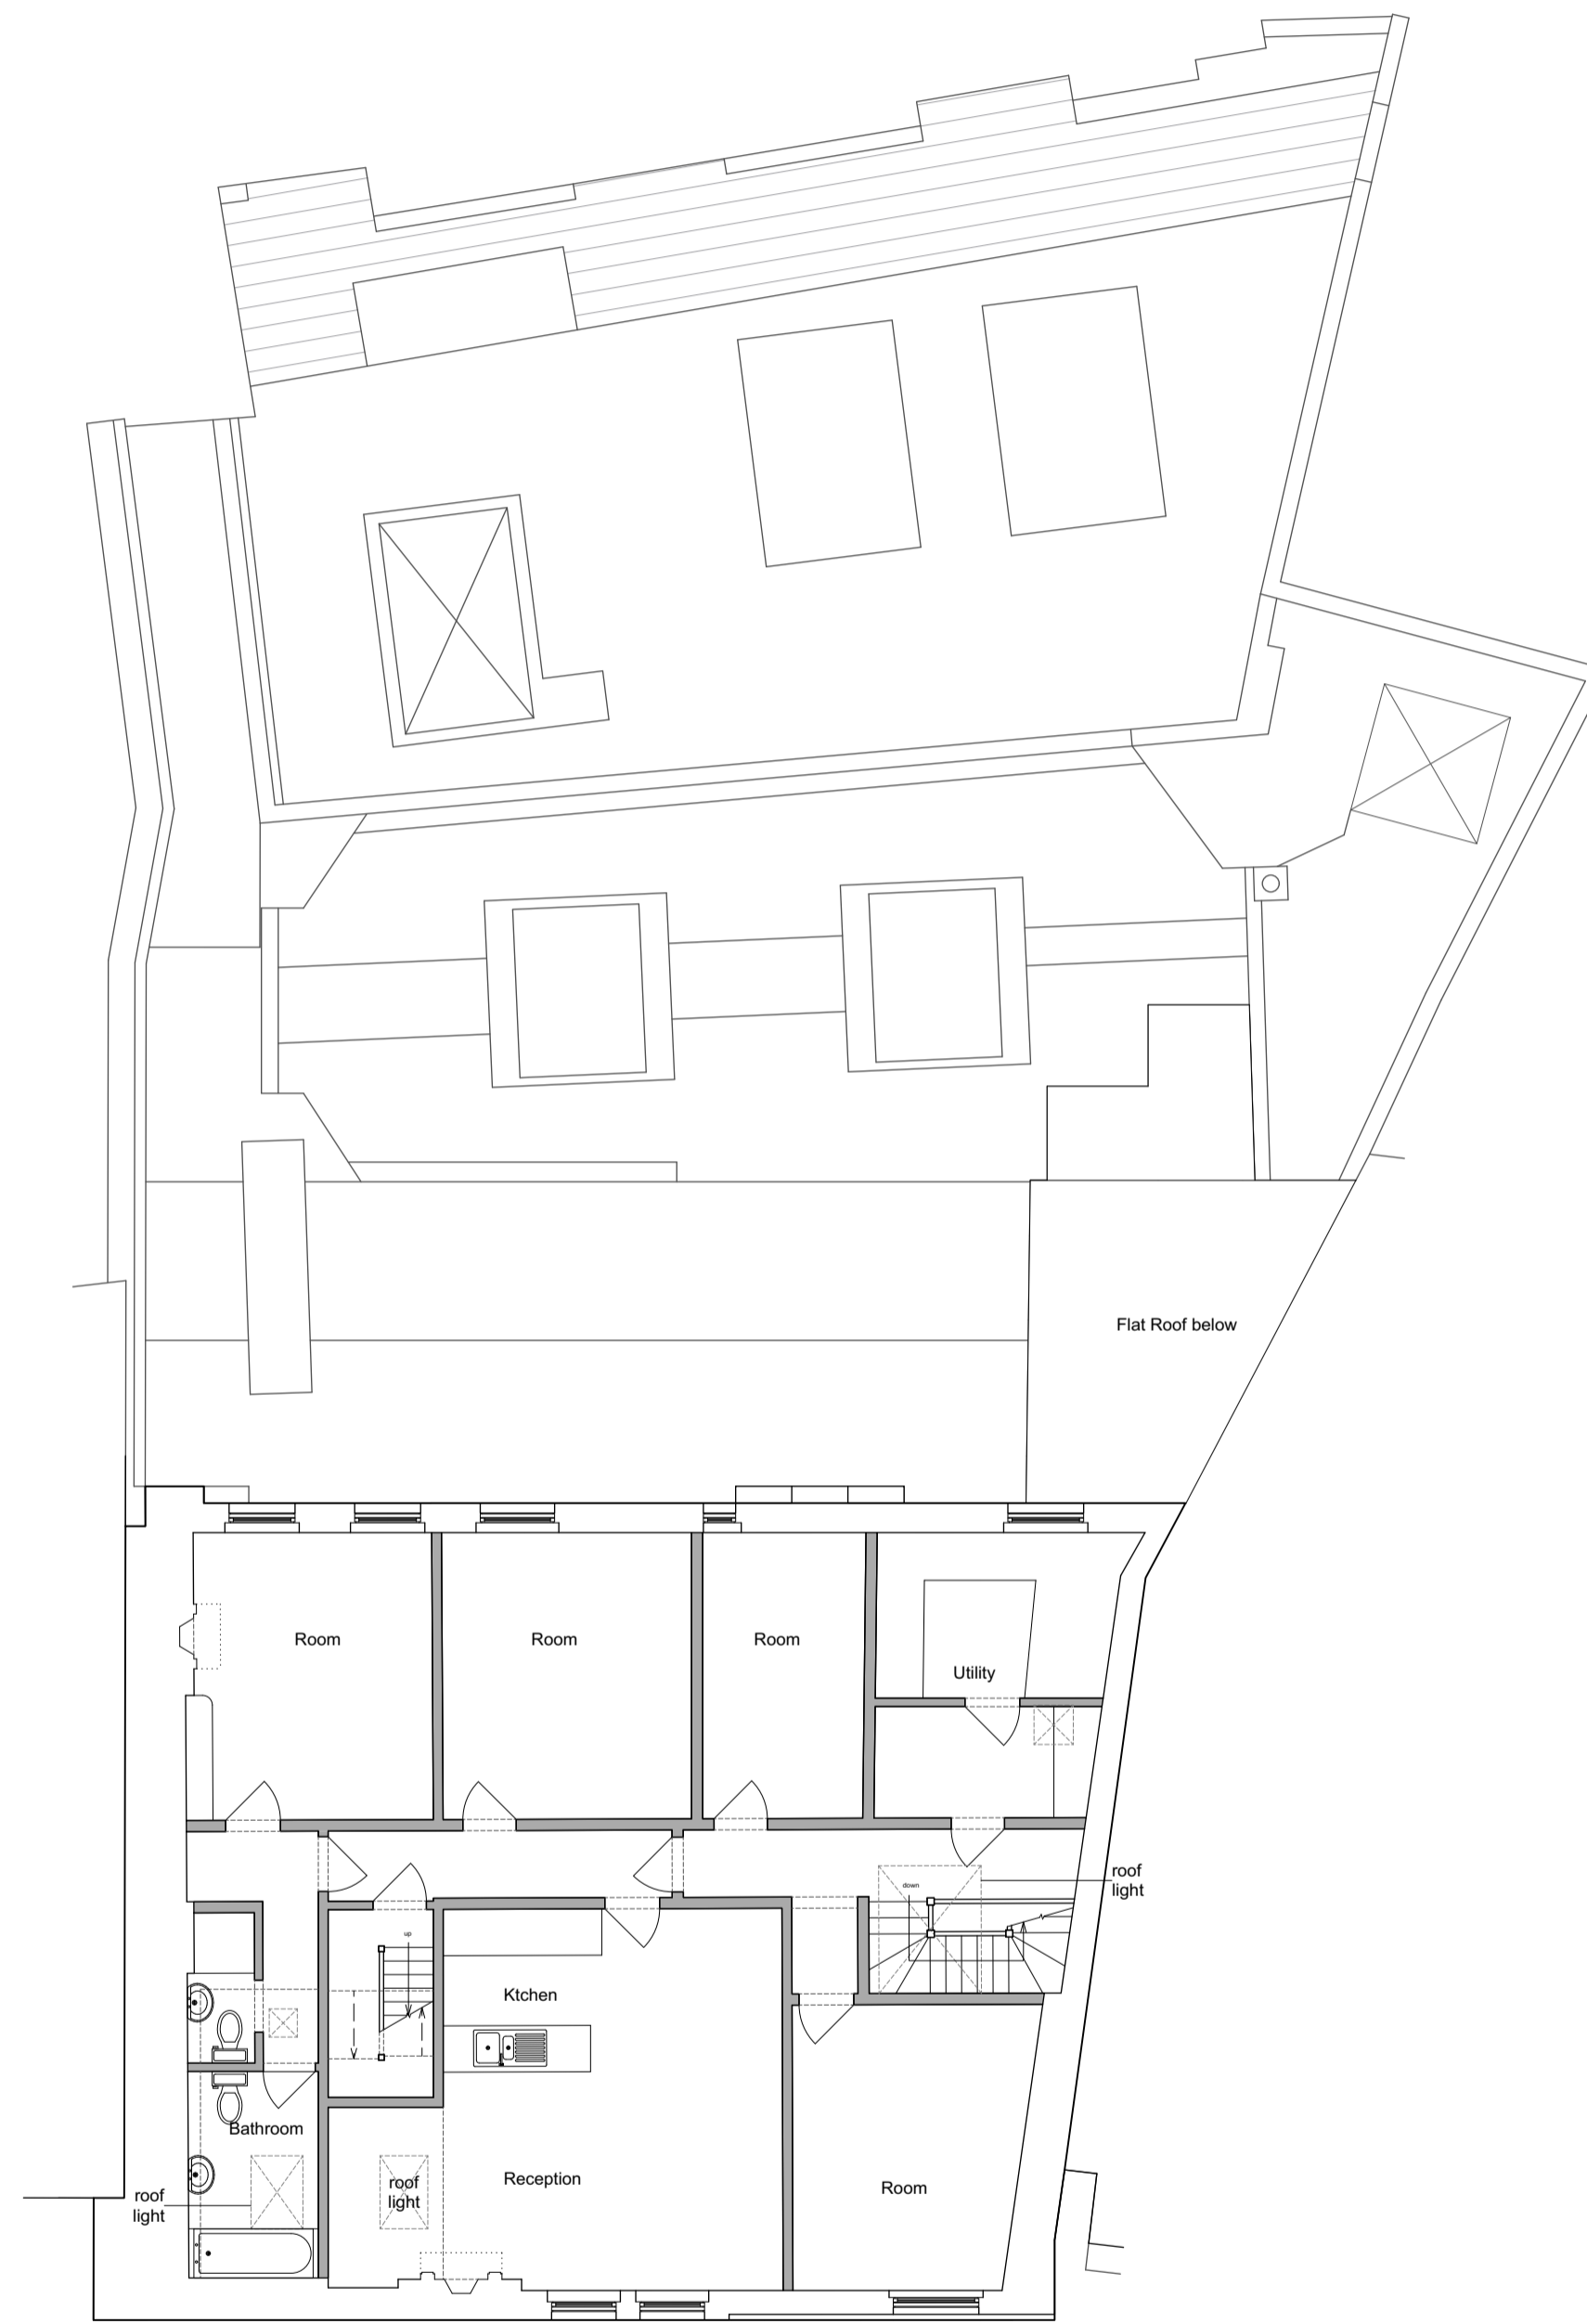

THIRD FLOOR PLAN
Scale: 1:100

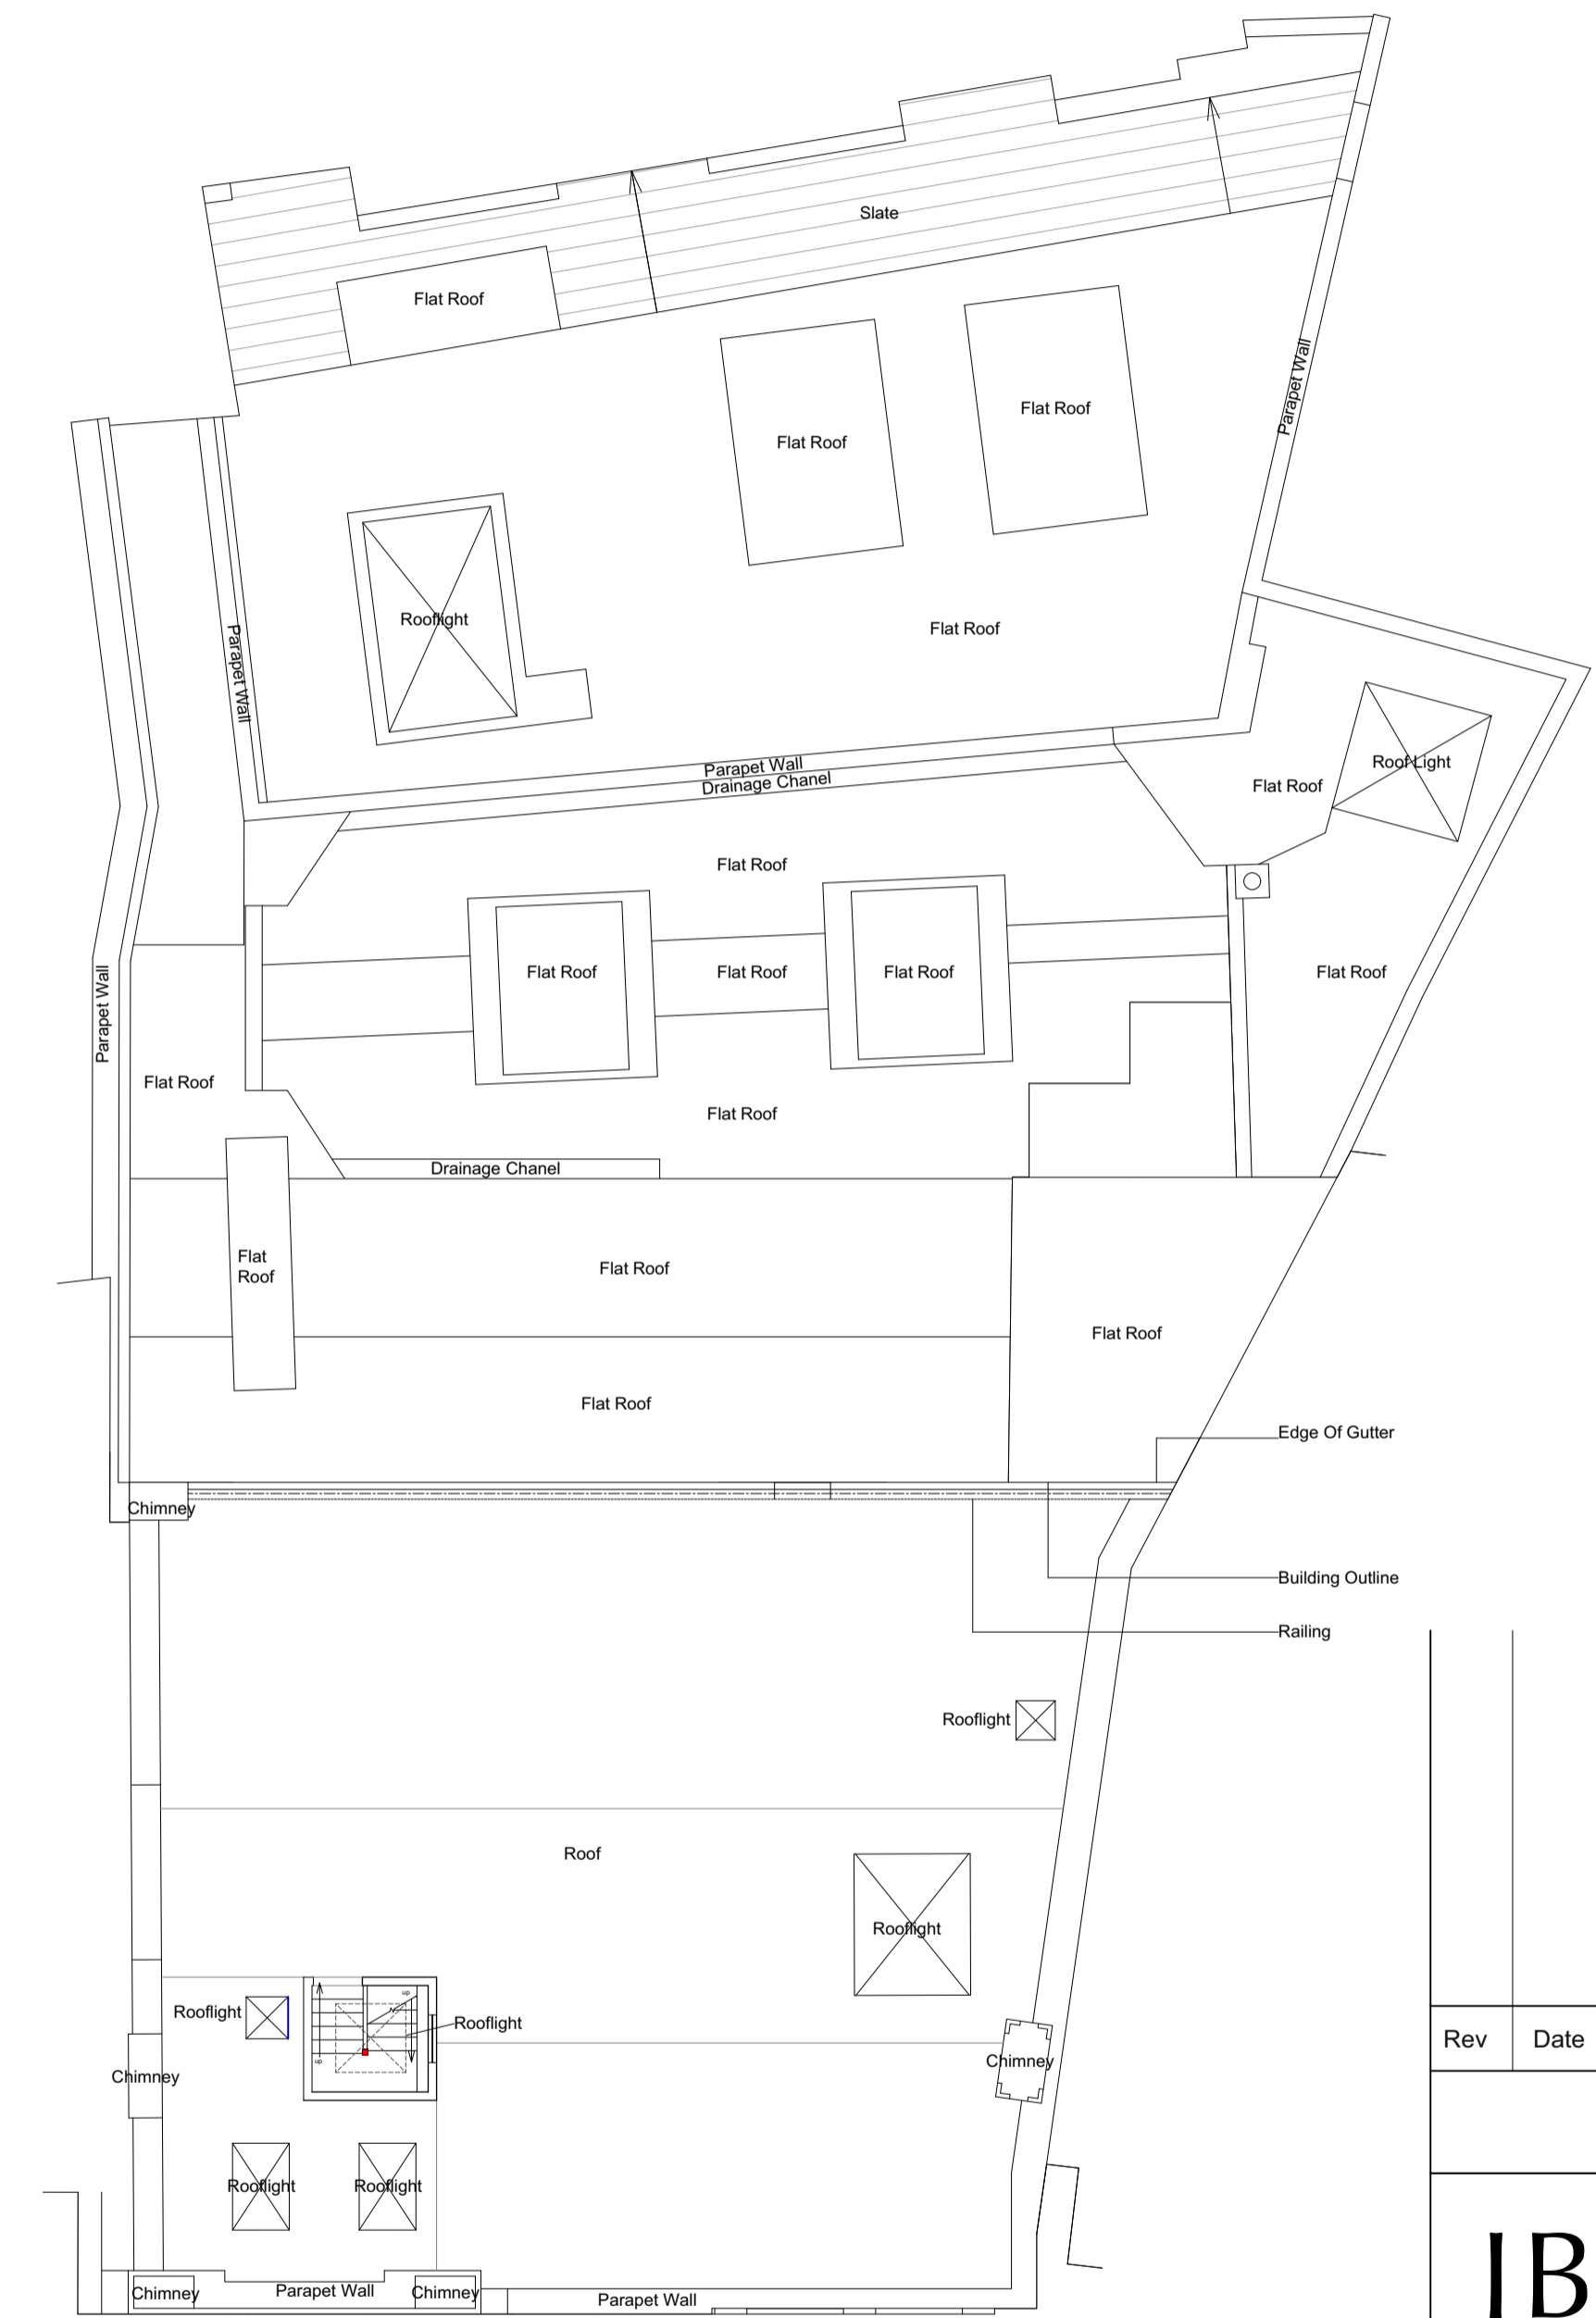

ROOF PLAN
Scale: 1:100

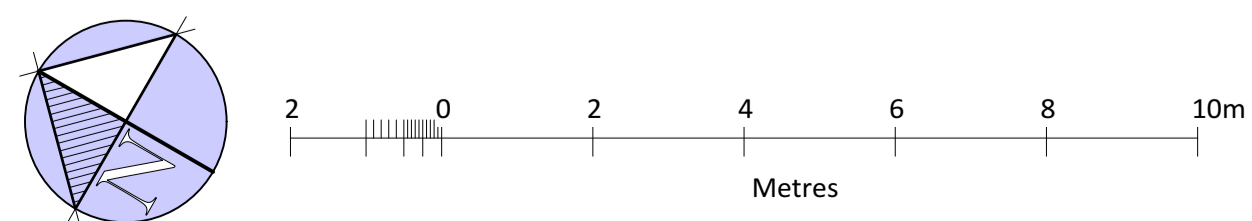

Rev	Date	Notes

LBF Architects

Unit 12, 58 Marsh Wall, London E14 9TP - Tel: 0207 536 2100
 Email: info@lbfarchitects.co.uk www.lbfarchitects.co.uk

Project:
 P7580 FORMER SOUL STORE
 34 KILBURN HIGH ROAD
 KILBURN, LONDON NW6 5UA

Client:
 JD WETHERSPOON PLC

Drawing:
 EXISTING PLANS

Scale:	Drawn:	Checked:	Date:
1:100@A1	PK	FB	JAN 22

Drg no:	Rev:
2021-056-004 PL	