



Scale bar 1:10 @A3
50 100 150mm
50
100
150mm

VIEW FROM EXTERIOR

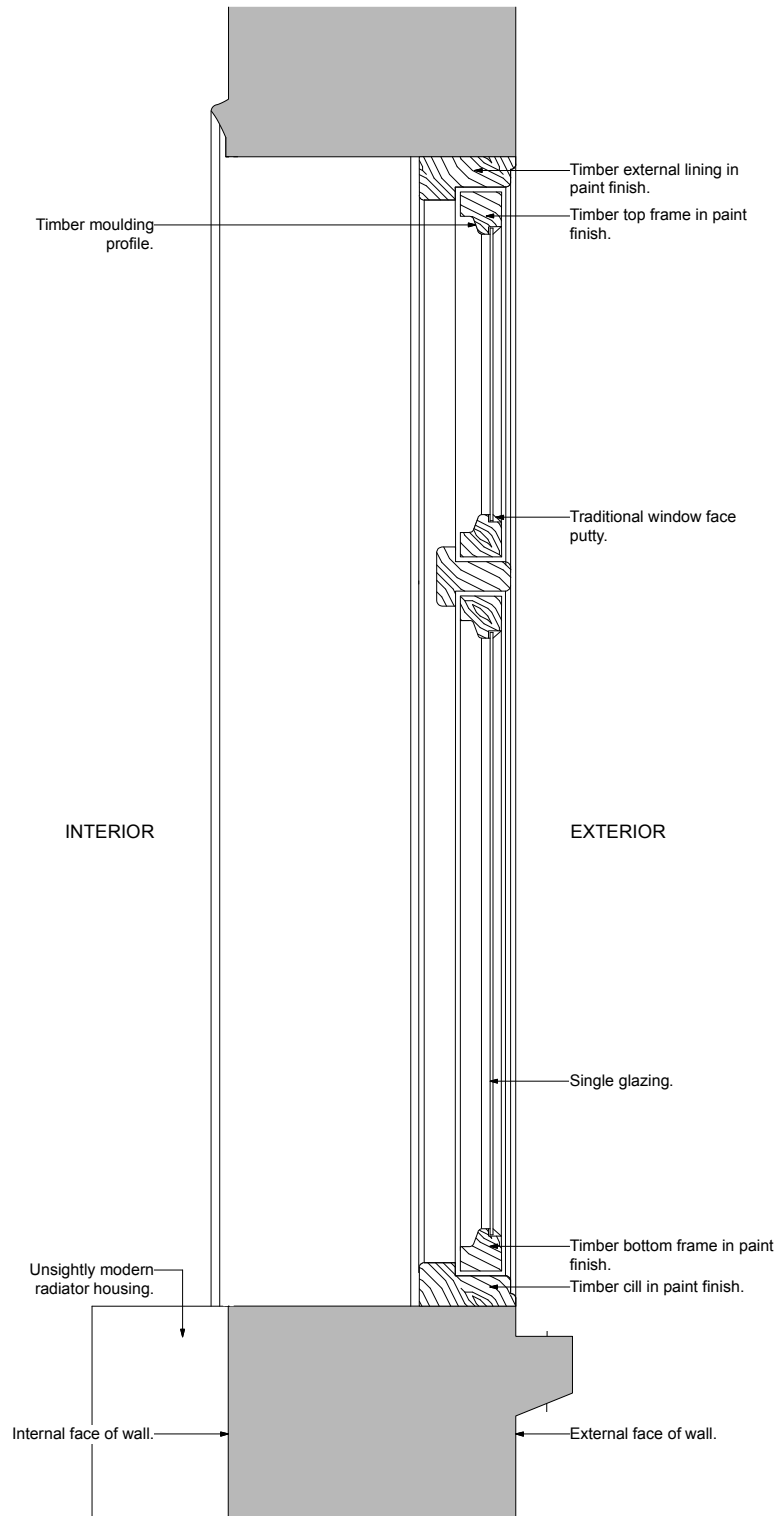


1 EXISTING DETAILED SECTION
Scale 1:10 @ A3

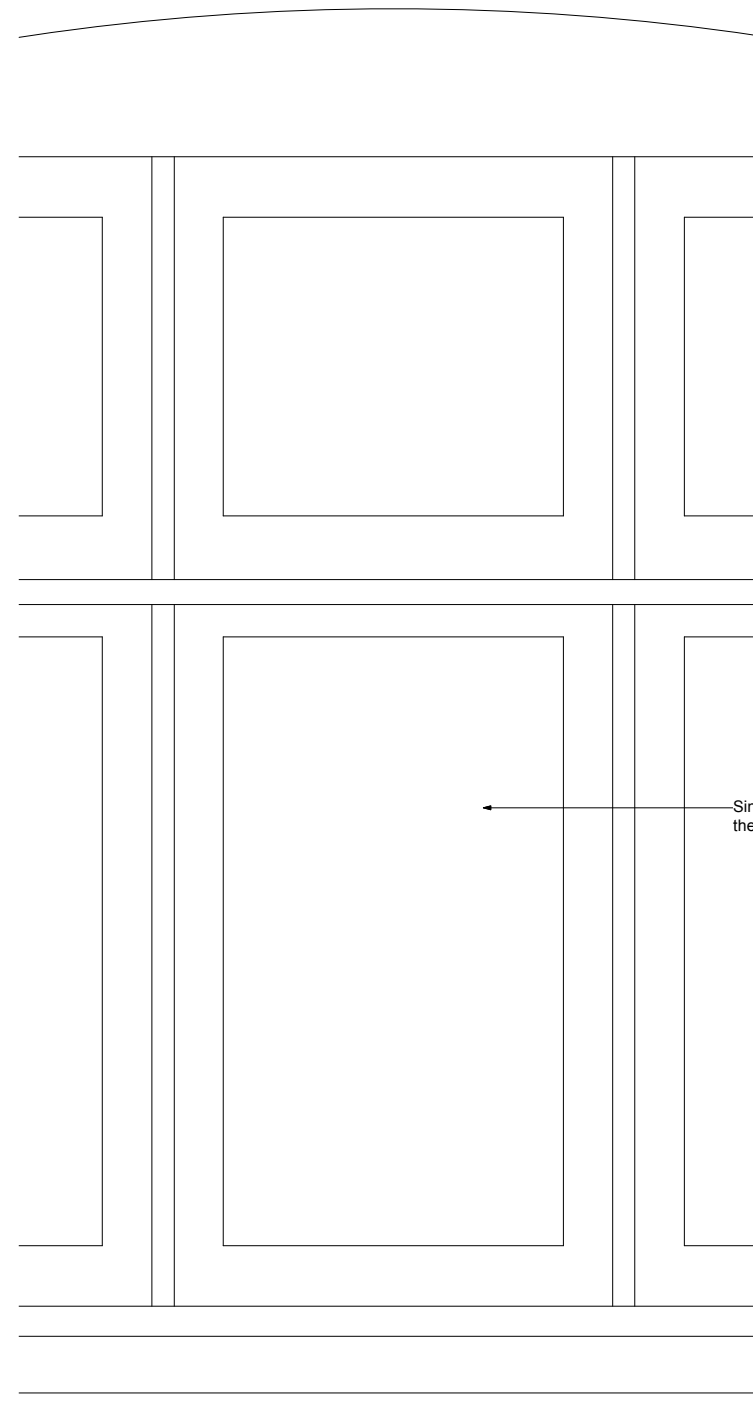

2 EXISTING DETAILED ELEVATION
Scale 1:10 @ A3



5 EXISTING REAR ELEVATION
Scale 1:100 @ A3

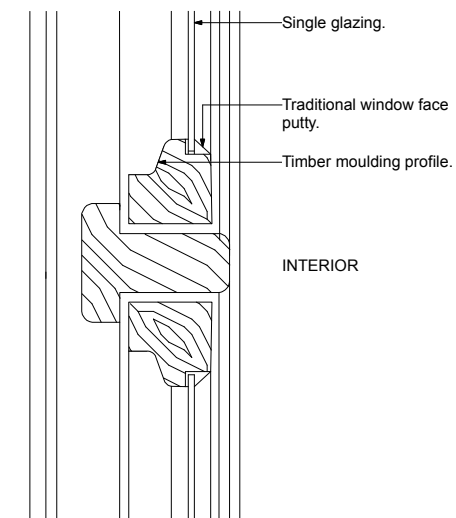

3 EXISTING WINDOW MOULDING DETAIL
Scale 1:5 @ A3



4 EXISTING REAR ELEVATION

0 50 100 150mm
Scale bar 1:5 @A3

P1 14.10.22 issued for Planning
rev date note
do not scale drawing copyright tff architects ltd

PLANNING

tff architects
250 kennington lane
london SE11 5RD
t: 020 7091 9800
f: 020 7091 9830
office@tffa.co.uk
www.tffa.co.uk

project
25 OAKHILL AVENUE
LONDON NW3 7RD

drawing
EXISTING REAR ELEVATION
WINDOW DETAILS

date 04.10.22 draw no 253 122
scale 1:10 @ A3 rev P1