


KEY
 ■ EXISTING WALLS
 □ PROPOSED WALLS

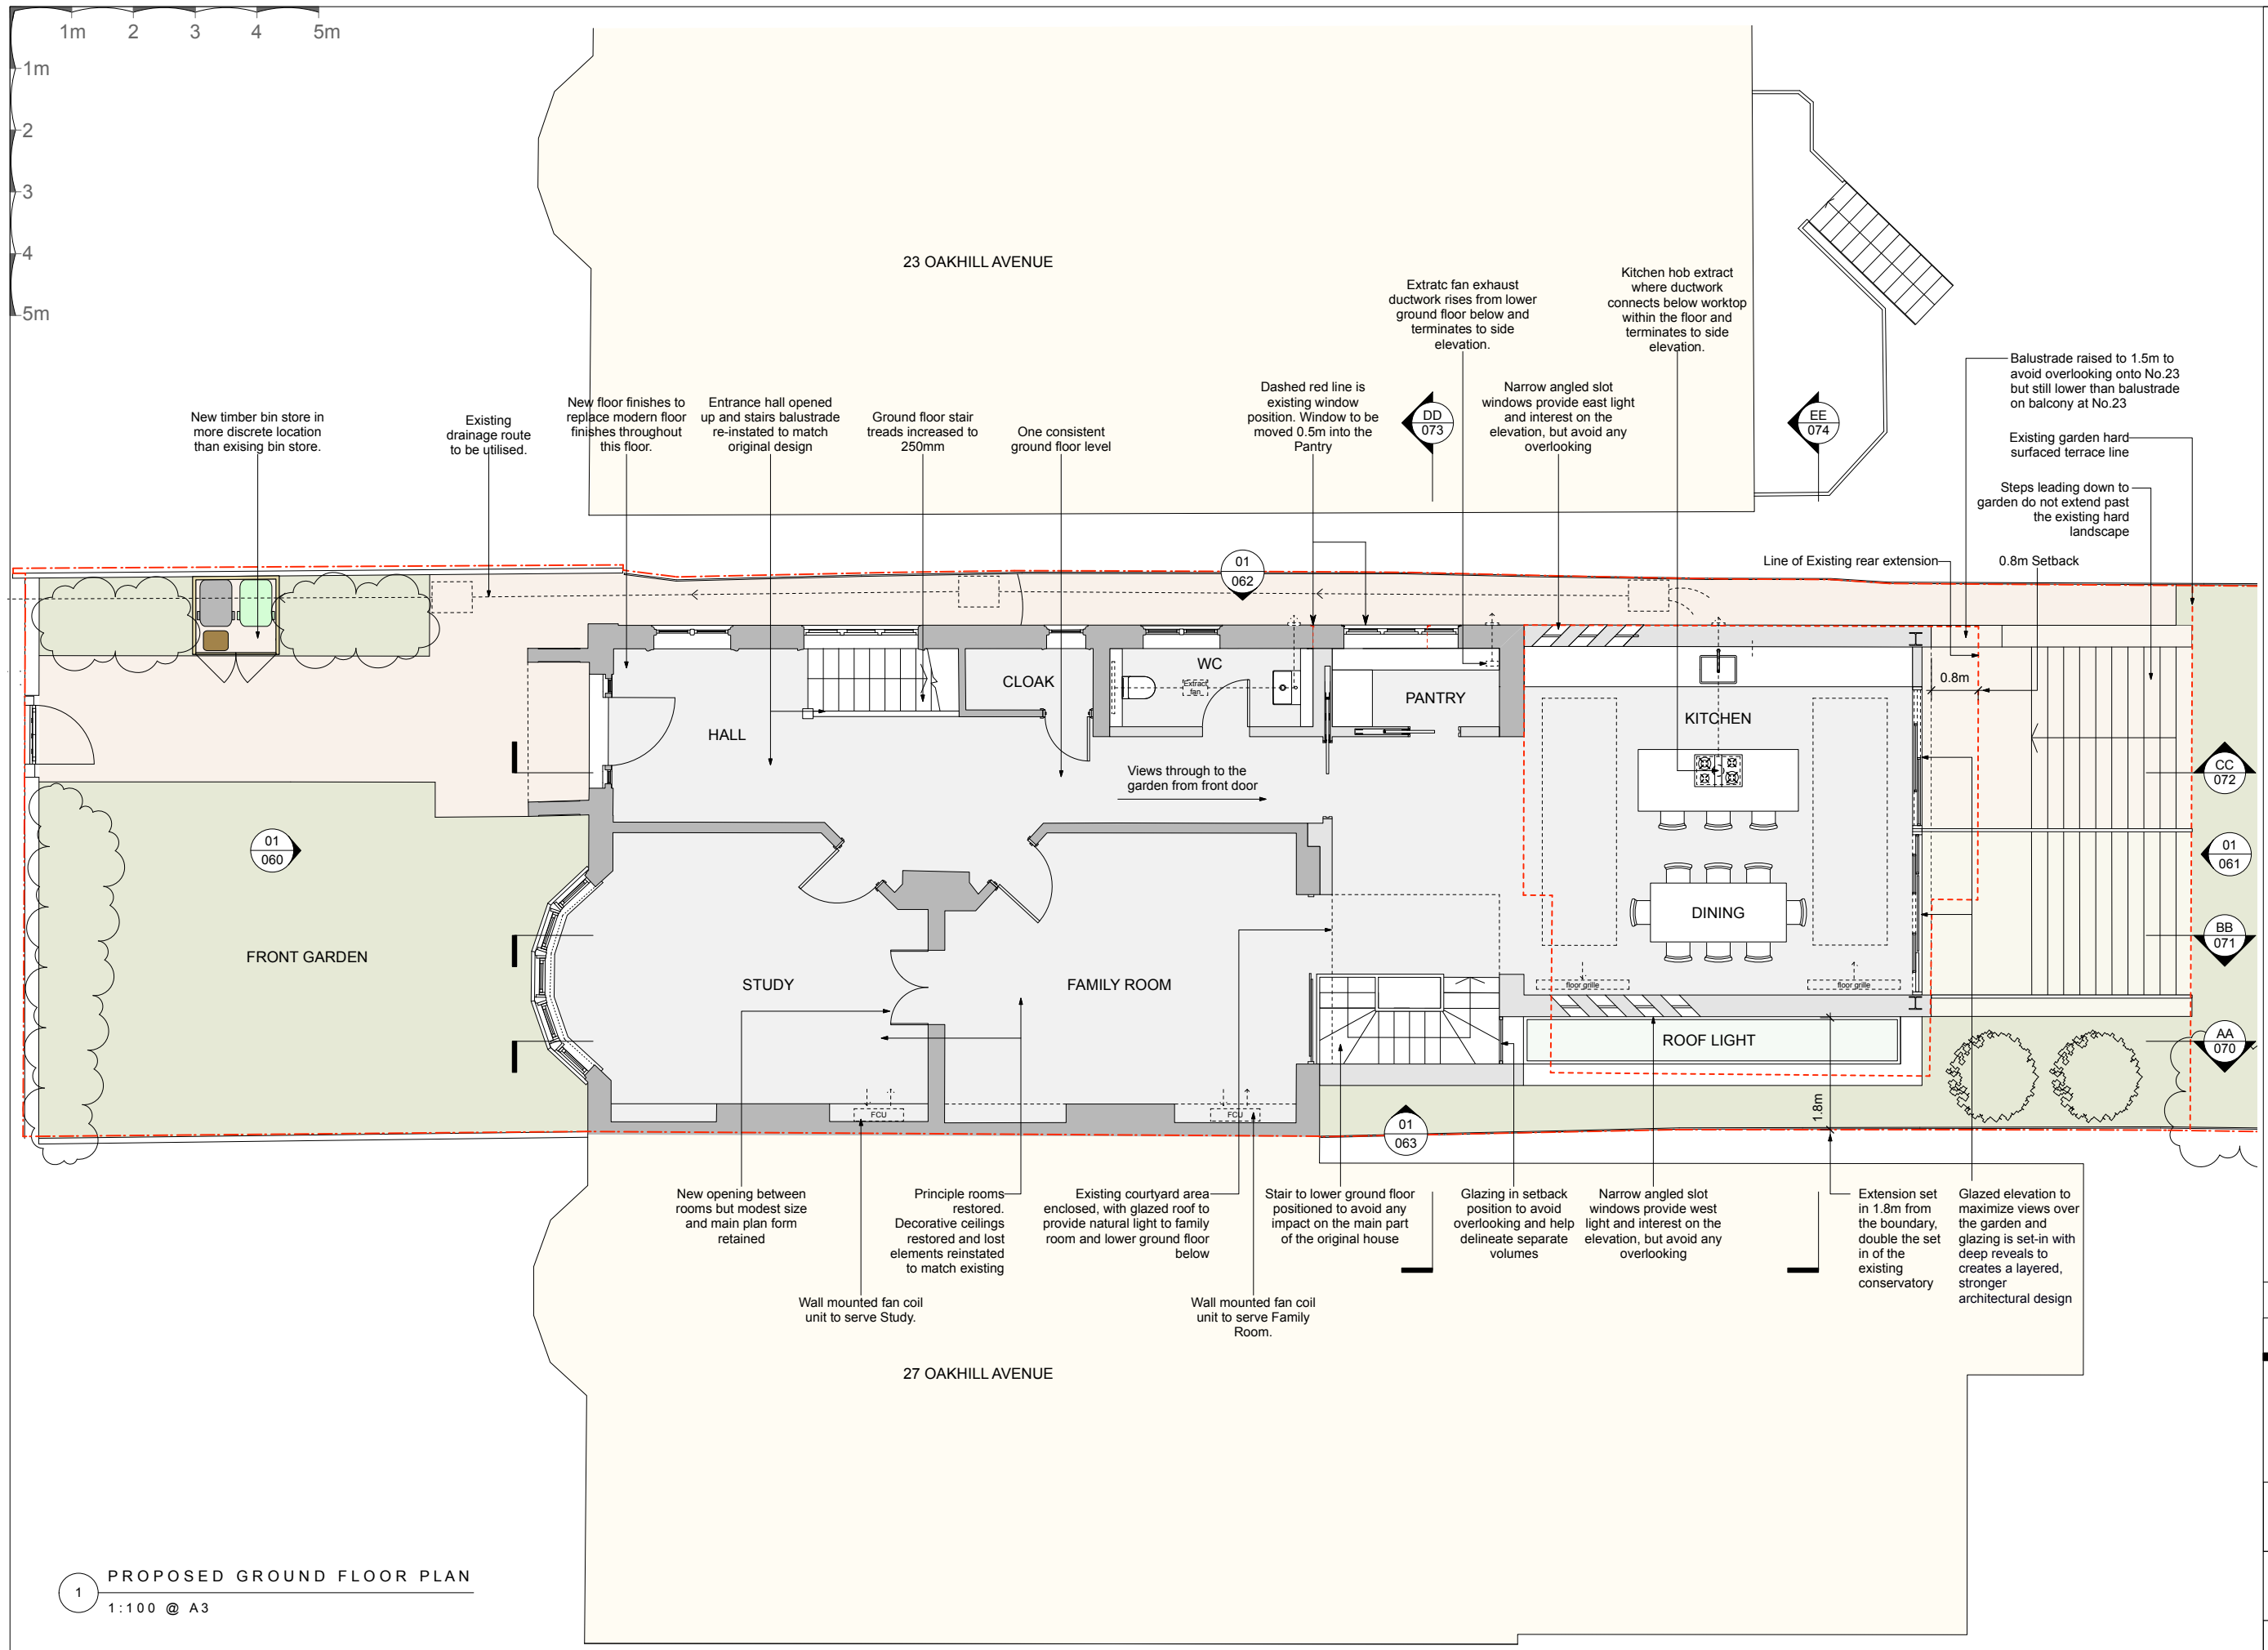

1 PROPOSED GROUND FLOOR PLAN
 1:100 @ A3

P1 12.10.22 issued for Planning
 rev 1 date 1 note
 do not scale drawing copyright © architects ltd

PLANNING

lfa ARCHITECTS
 250 Kennington Lane
 London SE11 5RD
 t: 020 7091 9800
 f: 020 7091 9830
 office@lfa.co.uk
 www.lfa.co.uk

project
 25 OAKHILL AVENUE
 LONDON NW3 7RD

drawing
 PROPOSED GROUND
 FLOOR PLAN

date 10.12.21 dep no 253 050
 scale 1:100 @ A3 rev P1