


**KEY**  
 [Grey Box] EXISTING WALLS  
 [Light Grey Box] PROPOSED WALLS

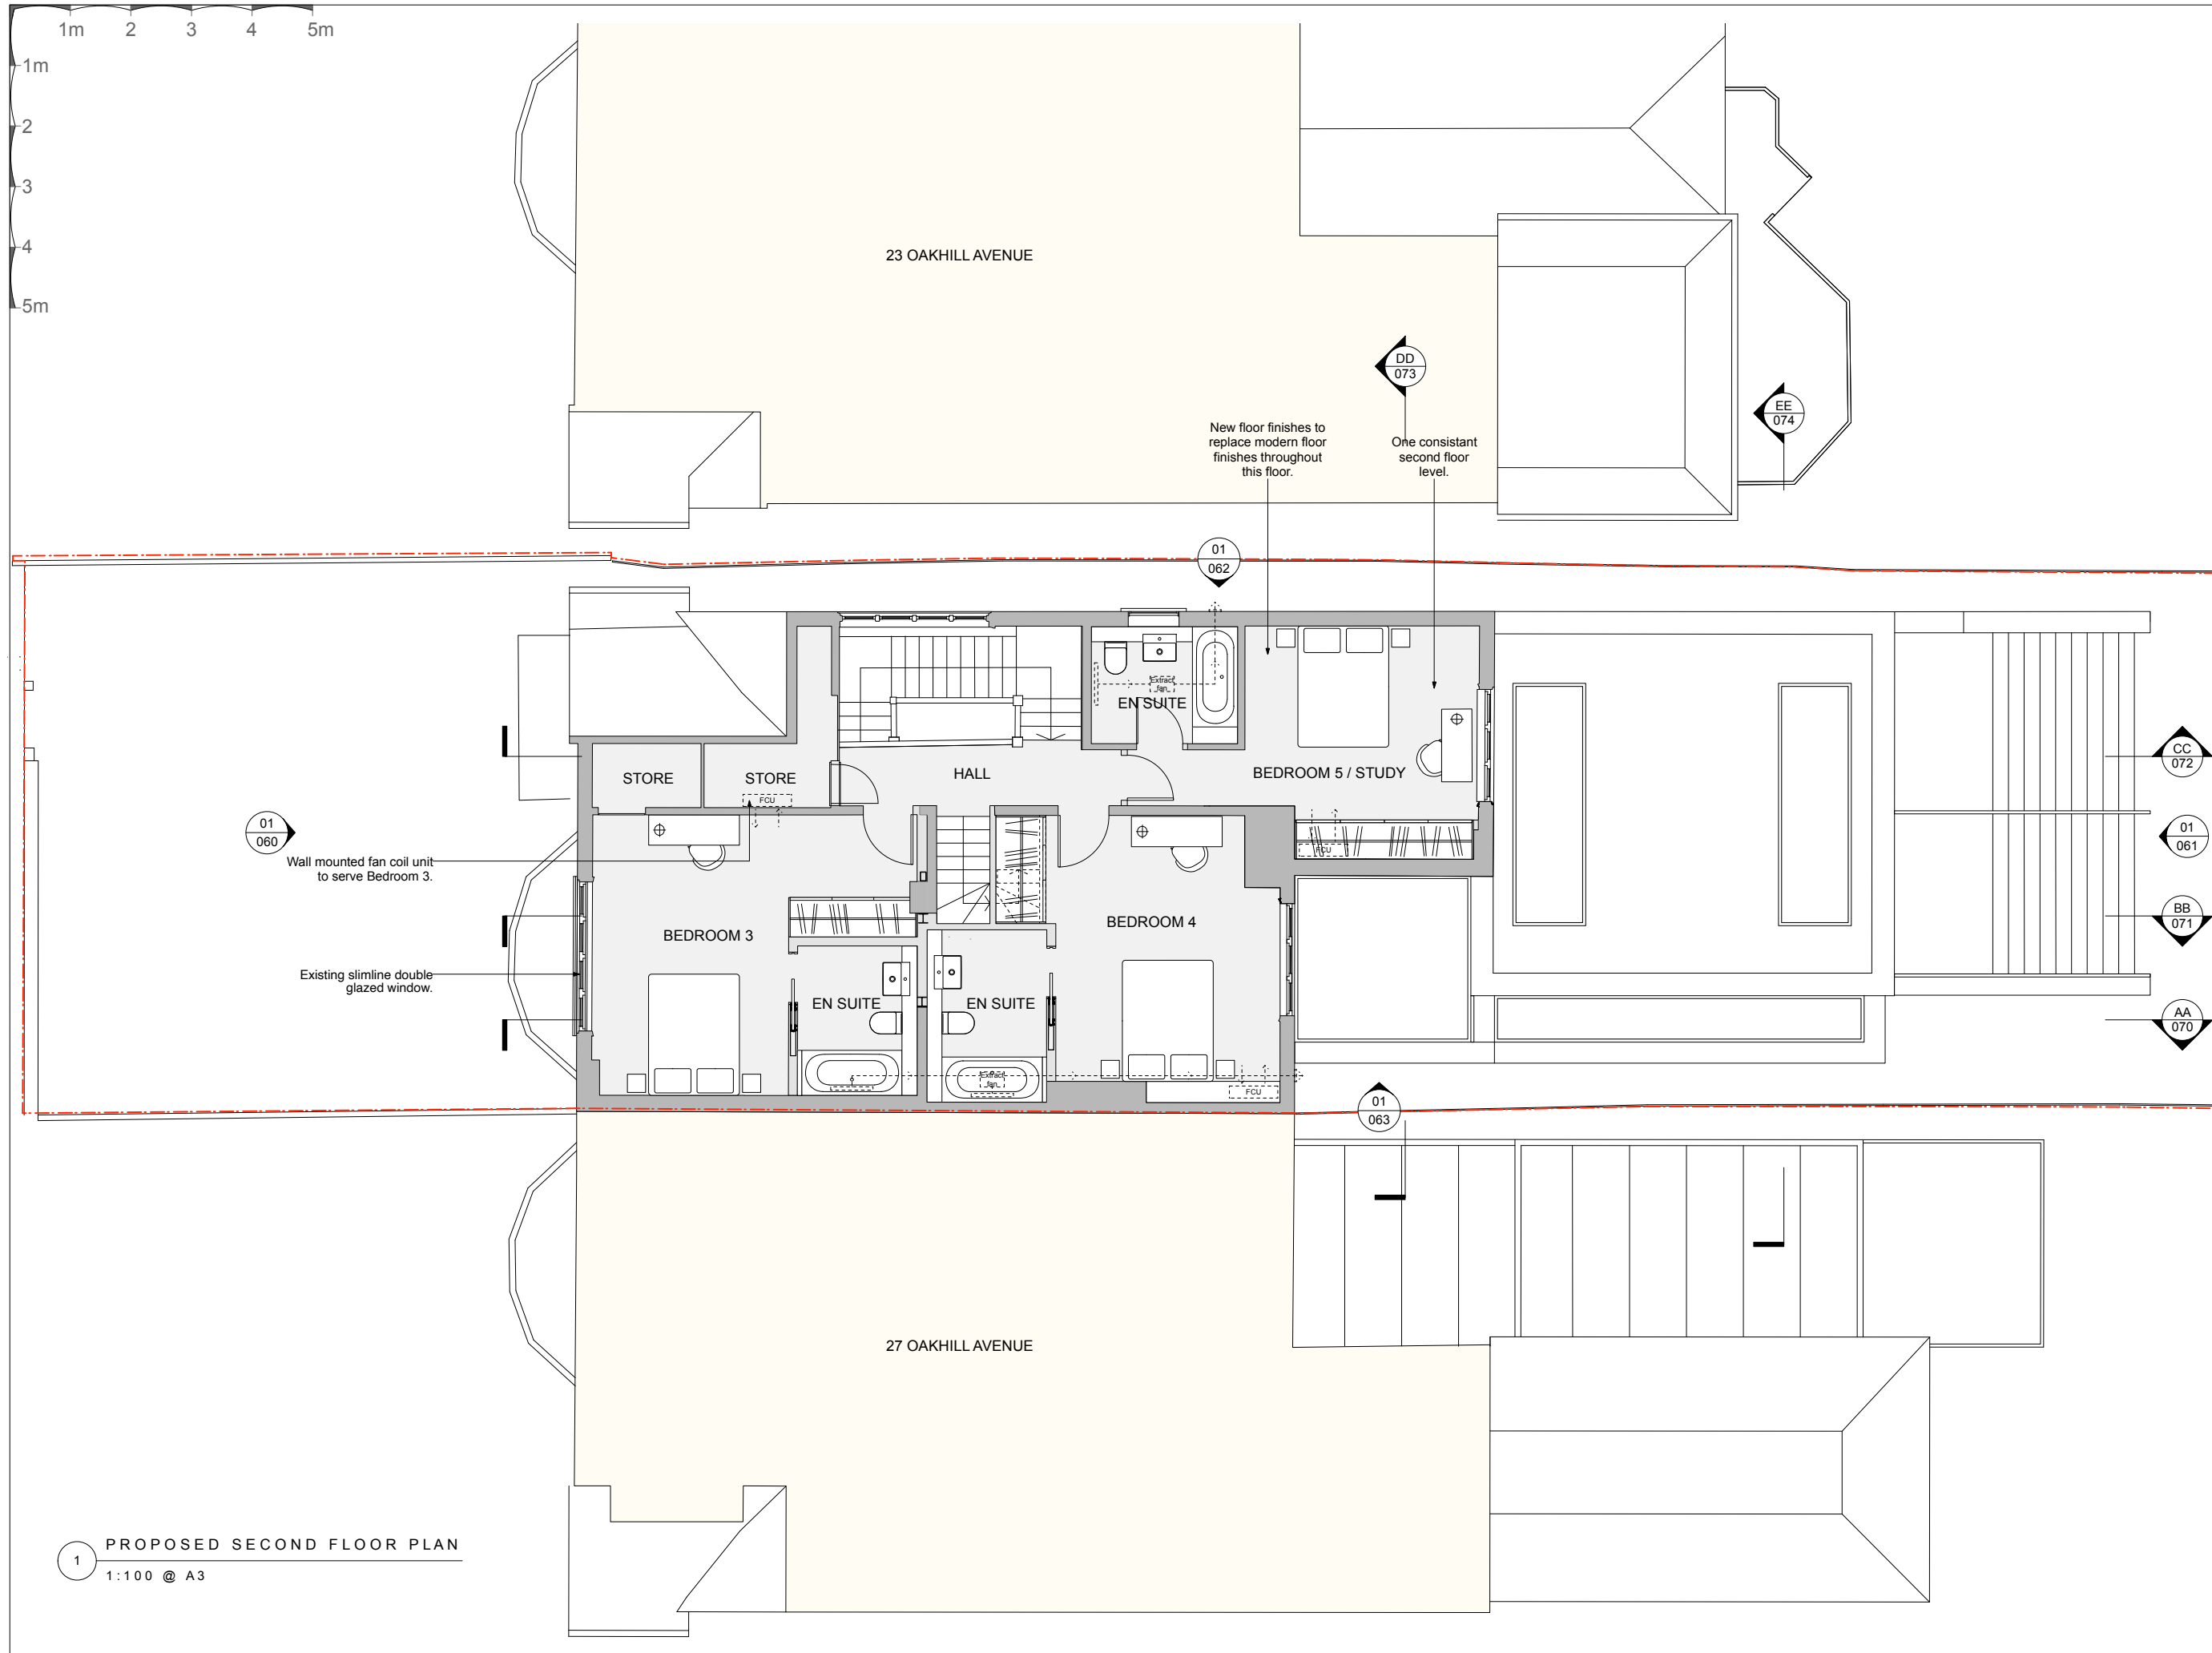

1 PROPOSED SECOND FLOOR PLAN  
 1:100 @ A3

P1 12.10.22 issued for Planning  
 rev 1 date note  
 do not scale drawing copyright of architects ltd

**PLANNING**

**tfa** ARCHITECTS  
 250 Kennington Lane  
 London SE11 5RD  
 t: 020 7091 9800  
 f: 020 7091 9830  
 office@tfa.co.uk  
 www.tfa.co.uk

project  
 25 OAKHILL AVENUE  
 LONDON NW3 7RD

drawing  
 PROPOSED SECOND FLOOR PLAN

date 10.12.21 dep no 253 052  
 scale 1:100 @ A3 rev P1