

Ordnance Survey, (c) Crown Copyright 2022. All rights reserved. Licence number 100022432

FIGURE 1: LOCATION PLAN
SCALE 1:1250

- General Notes
1. Contractor to check all dimensons on site. Should any discrepancies be identified between the dimensions, and or details determined on site, and those shown on the relevant drawings, the architect shall be notified immediately, and his instructions obtained prior to the commencement of work.

2. The Contractor shall be responsible for the design and implementation of all temporary works, and the safety and stability of new works and adjacent structures during construction.

3. Where a product is specified to be obtained from a manufacturer supplier, the contractor shall install the product in accordance with the instructions supplied by the manufacturer.

4. Should there be any variation between the work specified on the drawings and the manufacturers instructions, the contractor shall refer the matter to the architect before proceeding.

EN-PLAN

PLANNING & ARCHITECTURE

No.	Revision/Issue	Date


Firm Name and Address

EN-PLAN
MISSENDEN
BACK LANE
BOMERE HEATH
NR SHREWSBURY
SHROPSHIRE
SY4 3PH
TEL: 07931 541 804

Project Name and Address

ACLAND BURGHLEY SCHOOL,
93 BURGHLEY RD,
LONDON
NW5 1UJ

Project PLANNING APPLICATION	Sheet 1
Date 02.09.2022	
Scale N/A	

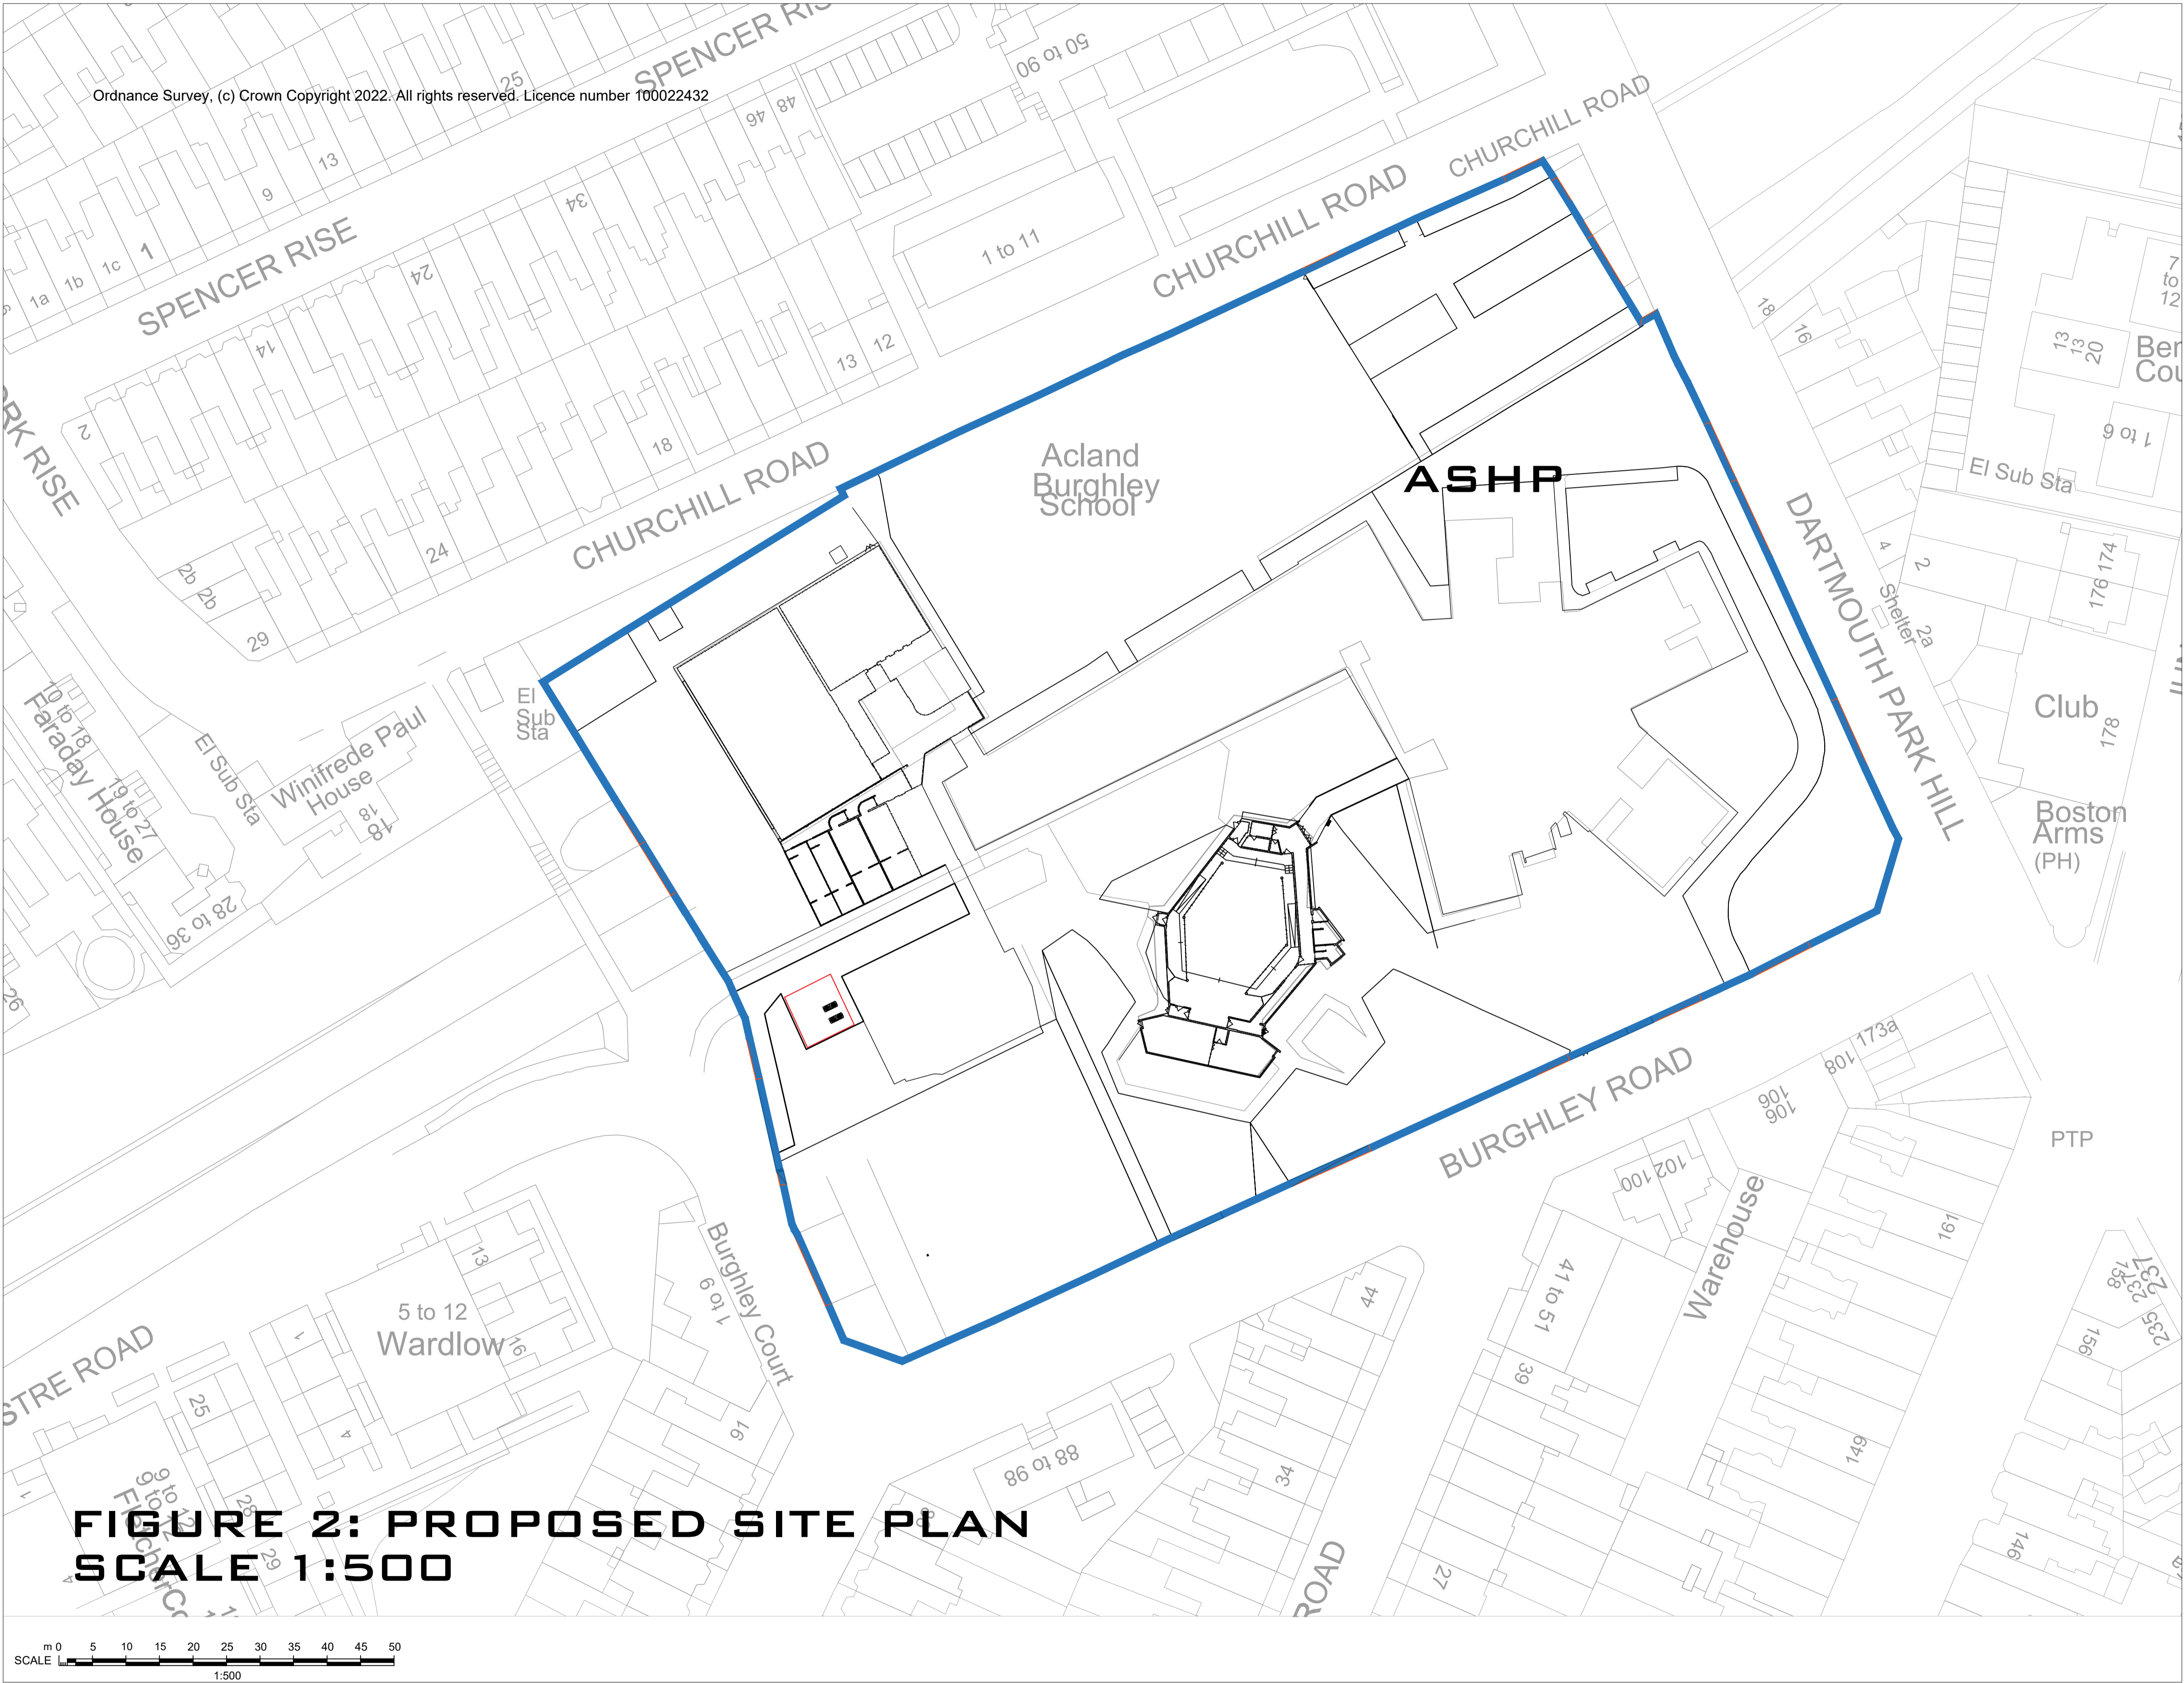

General Notes

1. Contractor to check all dimensions on site. Should any discrepancies be identified between the dimensions, and or details determined on site, and those shown on the relevant drawings, the architect shall be notified immediately, and his instructions obtained prior to the commencement of work.
2. The Contractor shall be responsible for the design and implementation of all temporary works, and the safety and stability of new works and adjacent structures during construction.
3. Where a product is specified to be obtained from a manufacturer supplier, the contractor shall install the product in accordance with the instructions supplied by the manufacturer.
4. Should there be any variation between the work specified on the drawings and the manufacturers instructions, the contractor shall refer the matter to the architect before proceeding.

EN-PLAN

PLANNING & ARCHITECTURE

Firm Name and Address

EN-PLAN
MISSENDEN
BACK LANE
BOMERE HEATH
NR SHREWSBURY
SHROPSHIRE
SY4 3PH
TEL: 07931 541 804

Project Name and Address

ACLAND BURGHLEY SCHOOL,
93 BURGHLEY RD,
LONDON
NWS 1UJ

Project

PLANNING APPLICATION

Date
02.09.2022

Scale

N/A

Sheet

2

EN-PLAN

PLANNING & ARCHITECTURE

Ordnance Survey, (c) Crown Copyright 2022. All rights reserved. Licence number 100022432

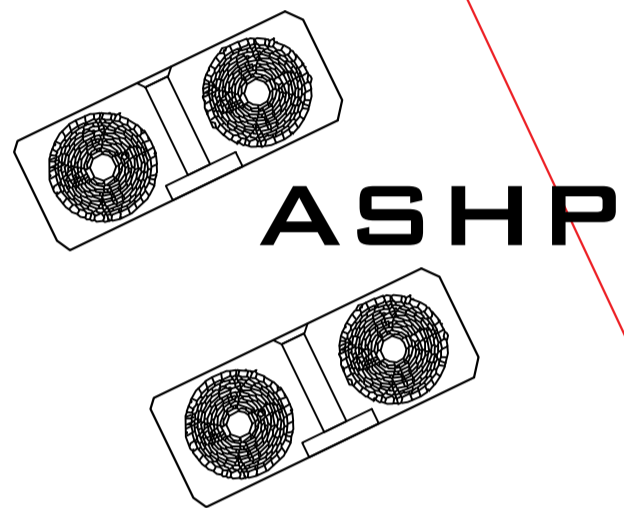


FIGURE 3: PROPOSED SITE PLAN
SCALE 1:200

General Notes

1. Contractor to check all dimensions on site. Should any discrepancies be identified between the dimensions, and or details determined on site, and those shown on the relevant drawings, the architect shall be notified immediately, and his instructions obtained prior to the commencement of work.
2. The Contractor shall be responsible for the design and implementation of all temporary works, and the safety and stability of new works and adjacent structures during construction.
3. Where a product is specified to be obtained from a manufacturer supplier, the contractor shall install the product in accordance with the instructions supplied by the manufacturer.
4. Should there be any variation between the work specified on the drawings and the manufacturers instructions, the contractor shall refer the matter to the architect before proceeding.

EN-PLAN


PLANNING & ARCHITECTURE

No.	Revision/Issue	Date


Firm Name and Address
EN-PLAN
MISSENDEN
BACK LANE
BOMERE HEATH
NR SHREWSBURY
SHROPSHIRE
SY4 3PH
TEL: 07931 541 804

Project Name and Address
ACLAND BURGHLEY SCHOOL,
93 BURGHLEY RD,
LONDON
NWS 1UJ


Project PLANNING APPLICATION	Sheet 3
Date 02.09.2022	
Scale N/A	

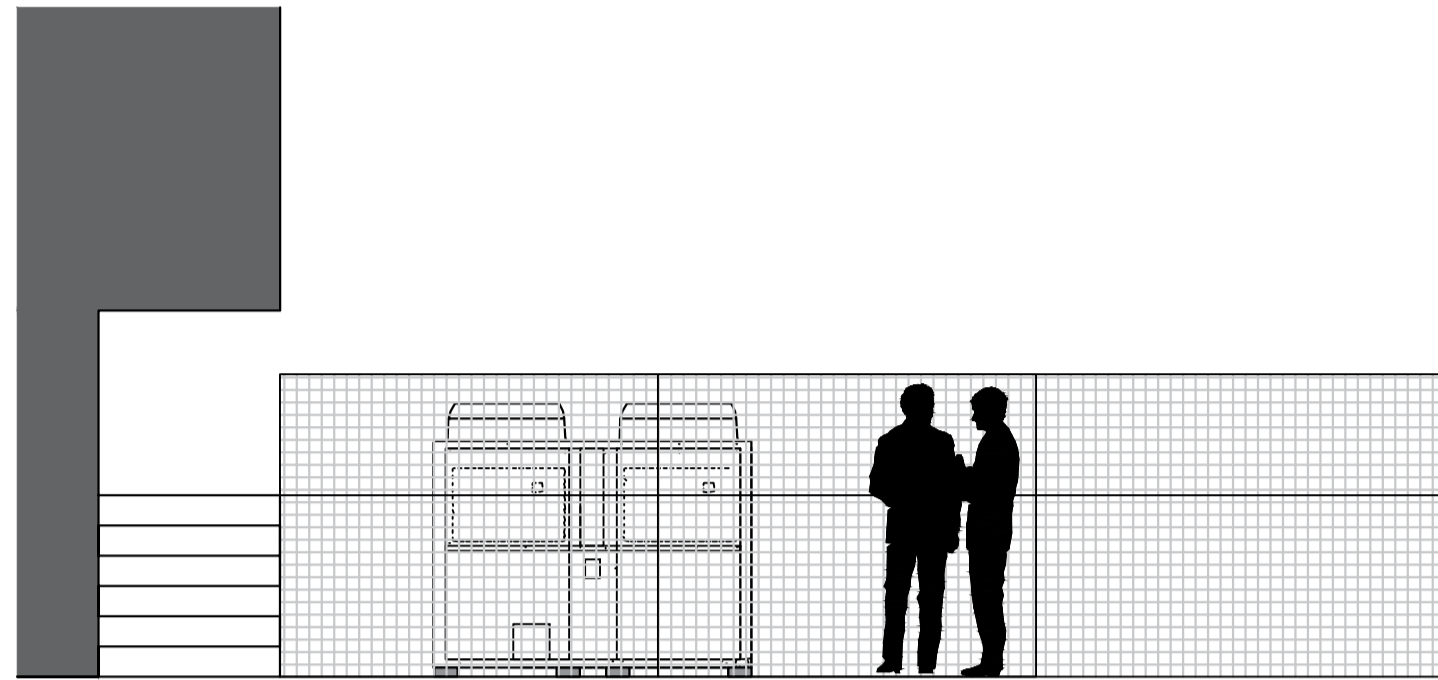

**FIGURE 4: PROPOSED SOUTHERN
ELEVATION SCALE 1:50**

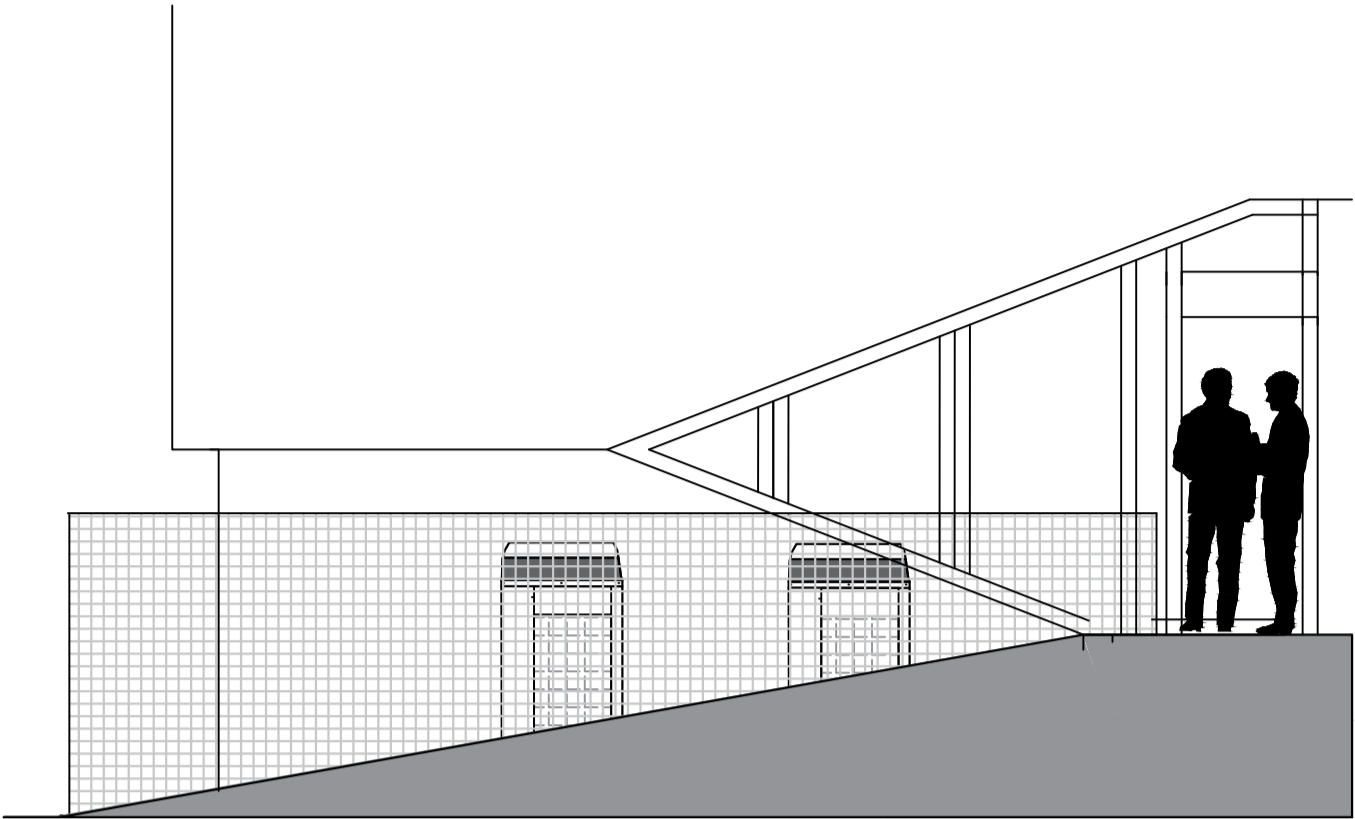

**FIGURE 5: PROPOSED WESTERN
ELEVATION SCALE 1:50**

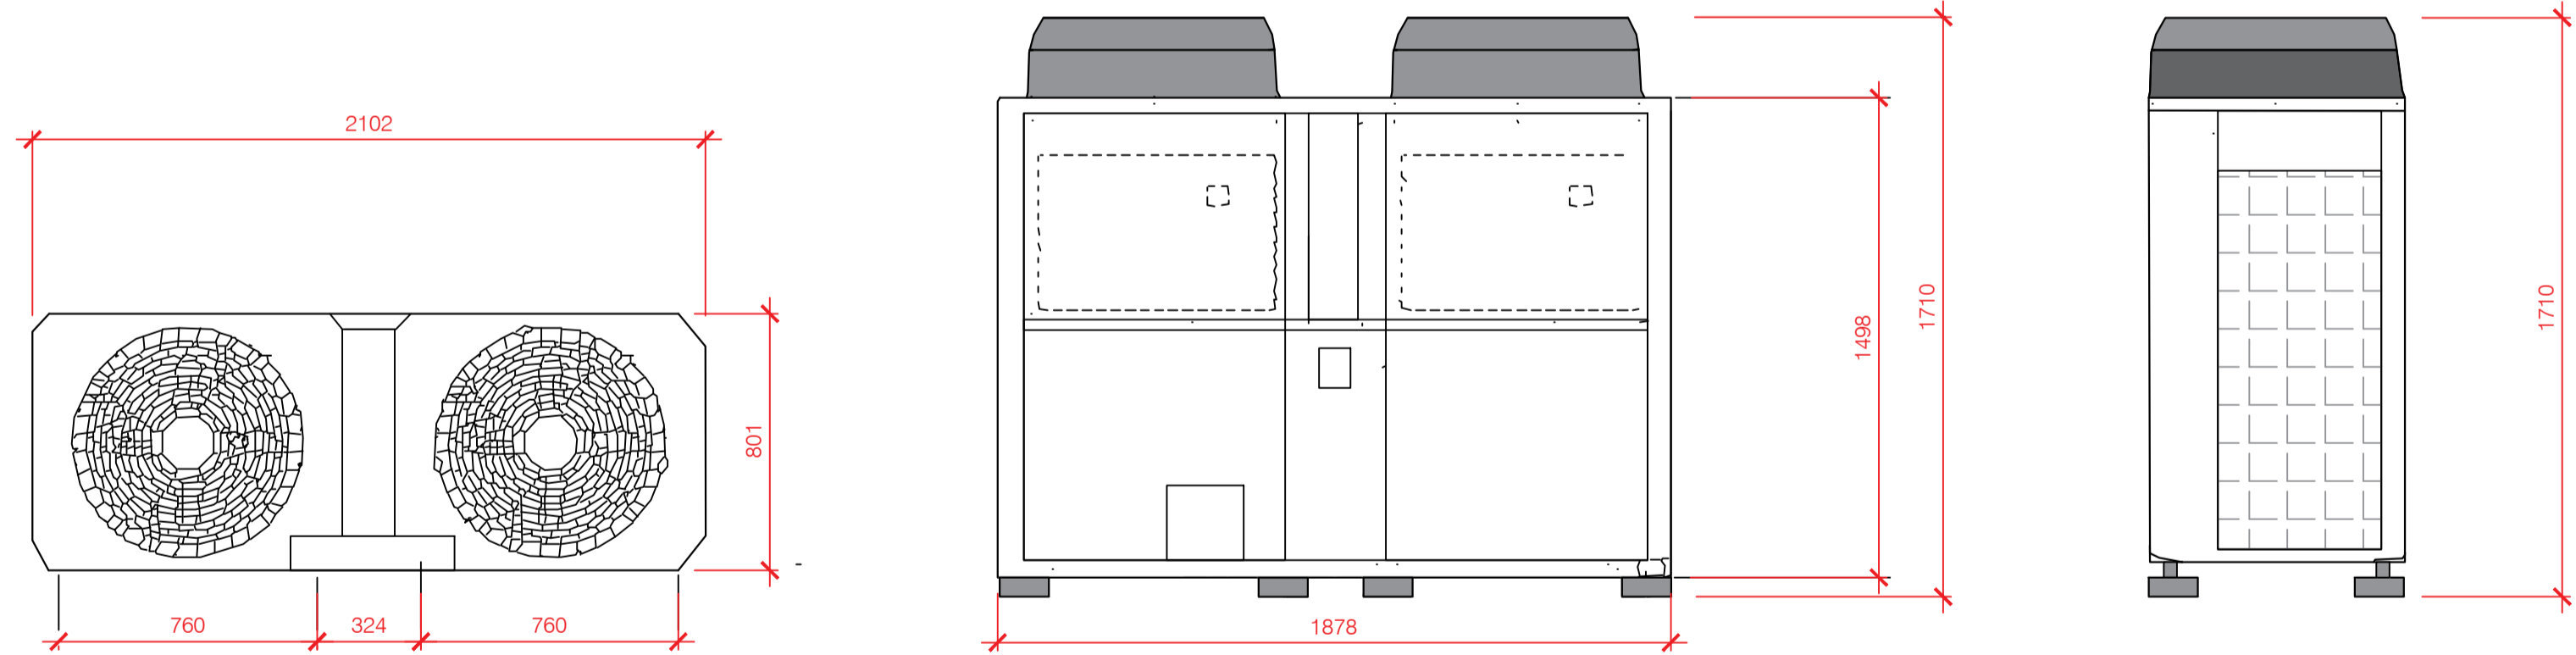

**FIGURE 6: PROPOSED ASHP
SCALE 1:20**

- General Notes
1. Contractor to check all dimensions on site. Should any discrepancies be identified between the dimensions, and or details determined on site, and those shown on the relevant drawings, the architect shall be notified immediately, and his instructions obtained prior to the commencement of work.
 2. The Contractor shall be responsible for the design and implementation of all temporary works, and the safety and stability of new works and adjacent structures during construction.
 3. Where a product is specified to be obtained from a manufacturer supplier, the contractor shall install the product in accordance with the instructions supplied by the manufacturer.
 4. Should there be any variation between the work specified on the drawings and the manufacturers instructions, the contractor shall refer the matter to the architect before proceeding.

EN-PLAN PLANNING & ARCHITECTURE		
No.	Revision/Issue	Date
Firm Name and Address EN-PLAN MISSENDEN BACK LANE BOMERE HEATH NR SHREWSBURY SHROPSHIRE SY4 3PH TEL: 07931 541 804		
Project Name and Address ACLAND BURGHLEY SCHOOL, 93 BURGHLEY RD, LONDON NWS 1UJ		
Project PLANNING APPLICATION	Date 02.09.2022	Scale N/A
		Sheet 4