

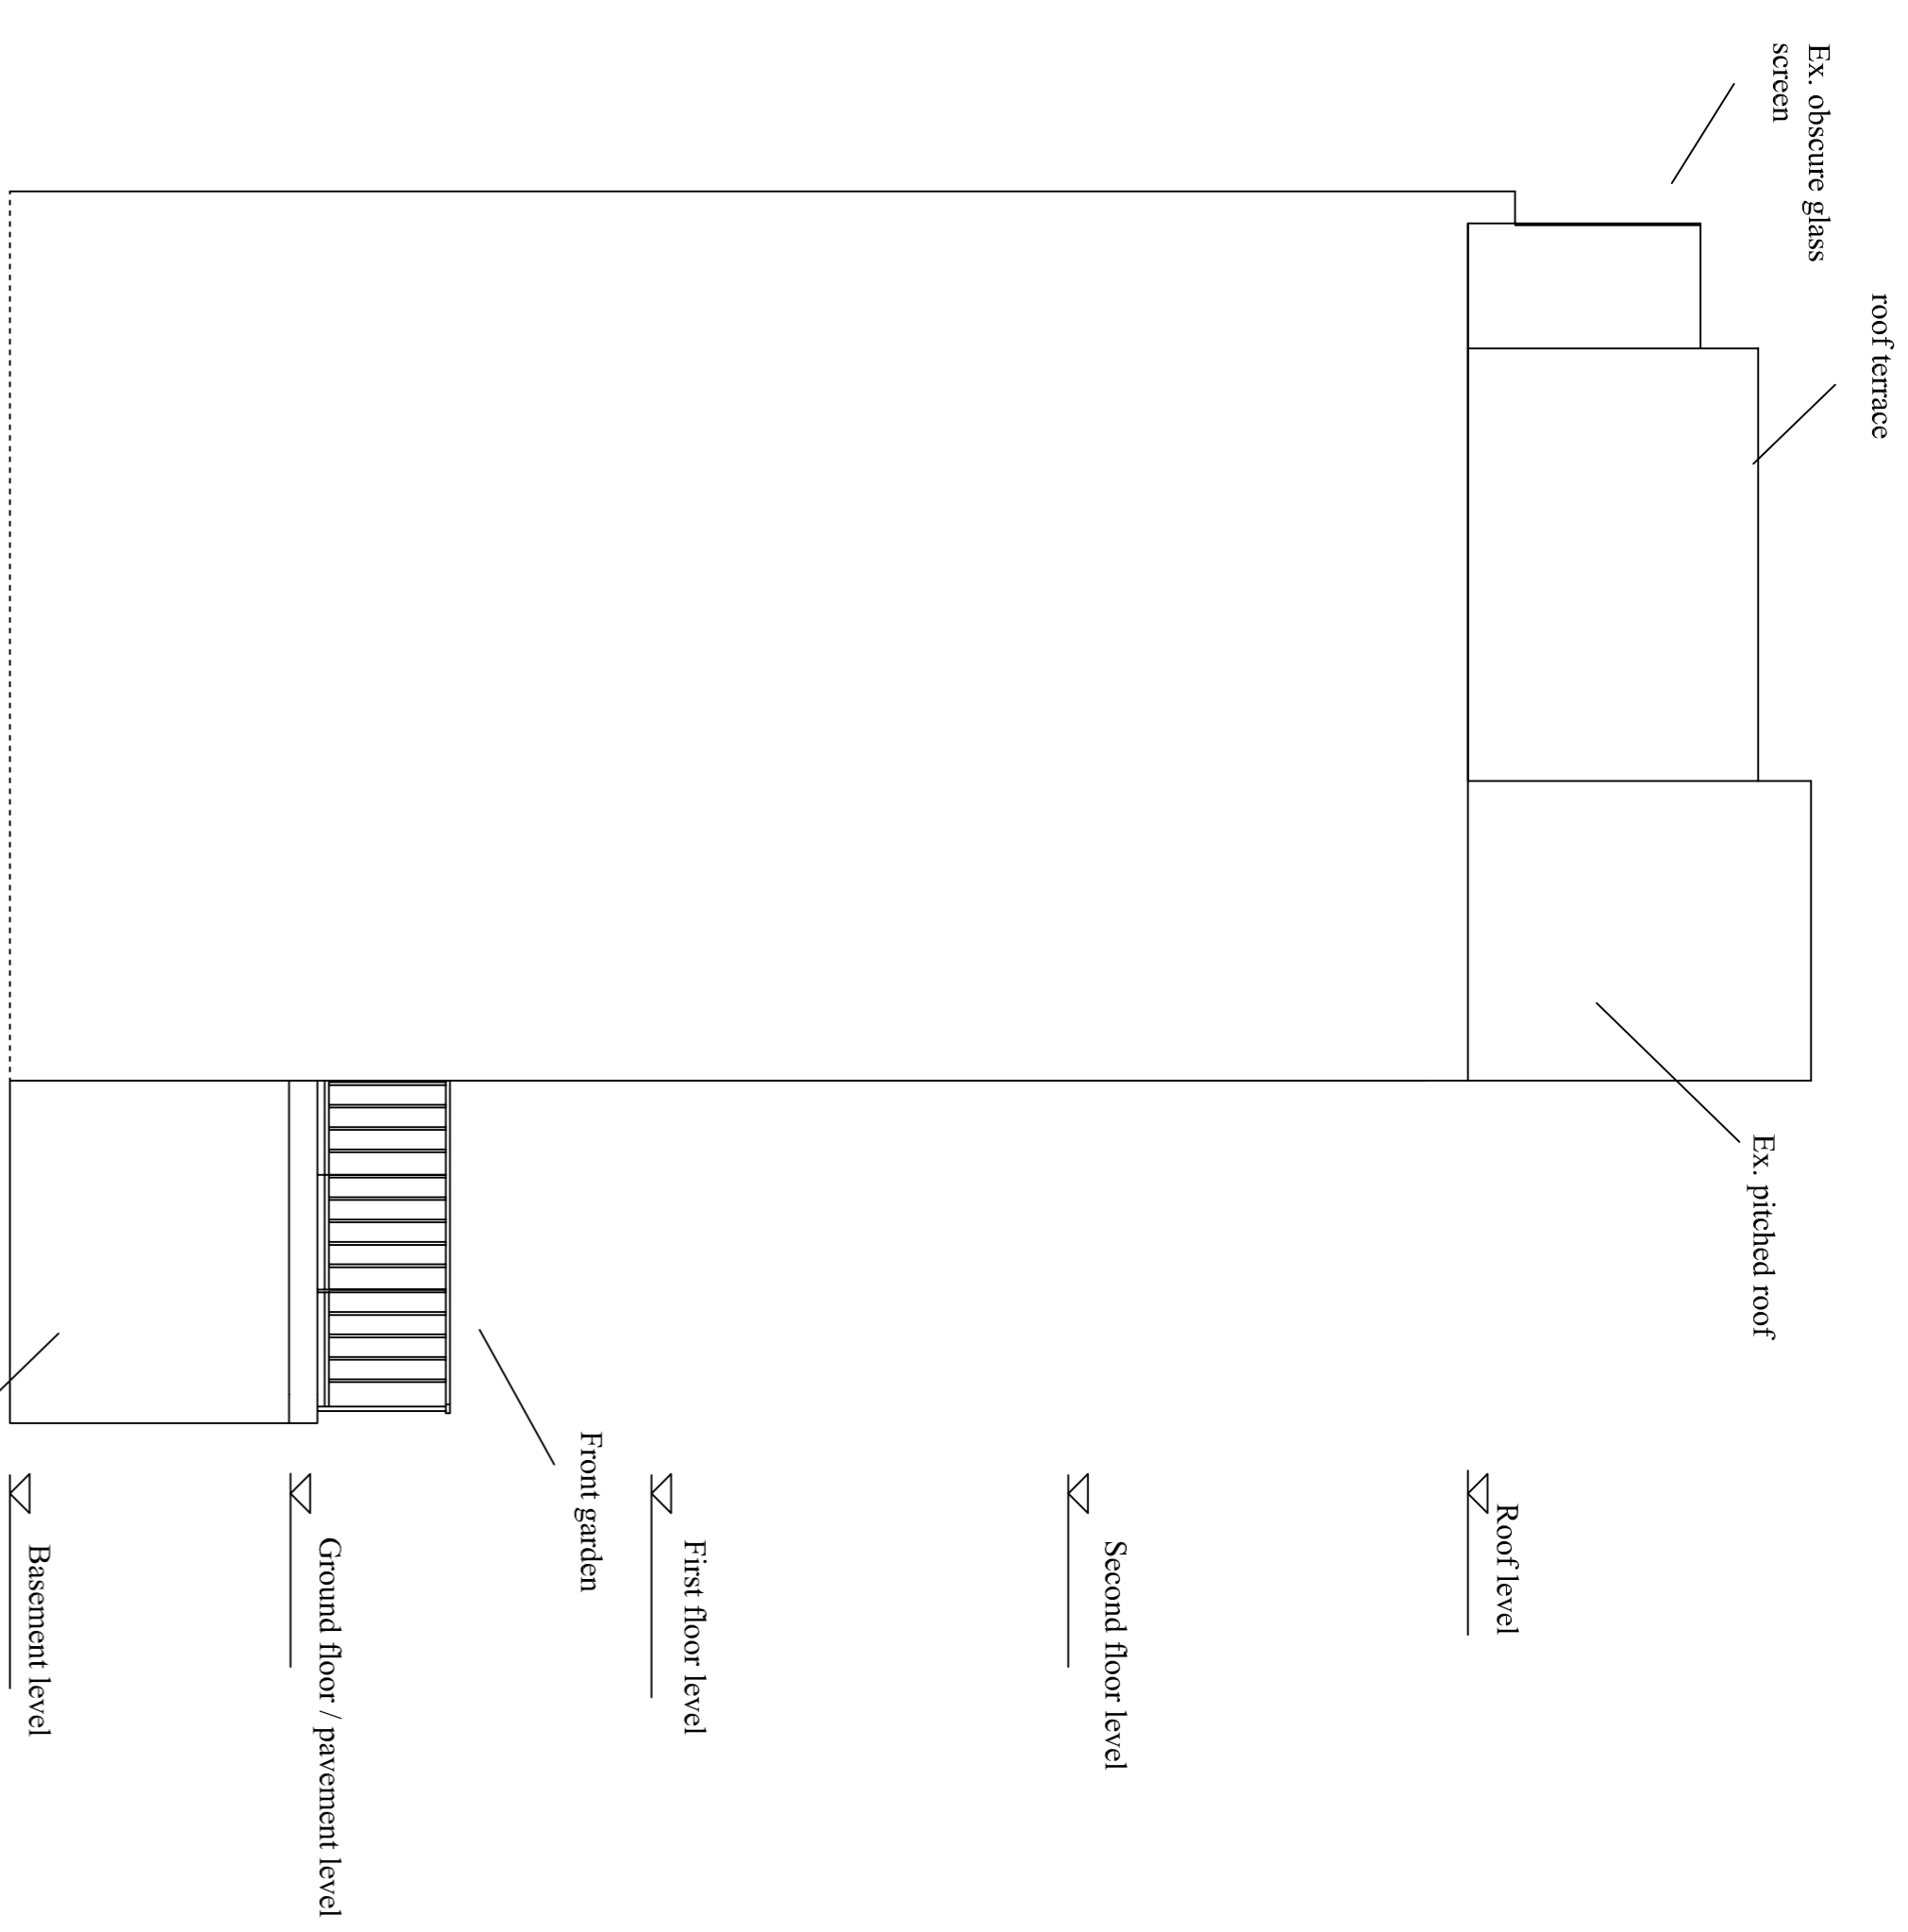


Side Elevation

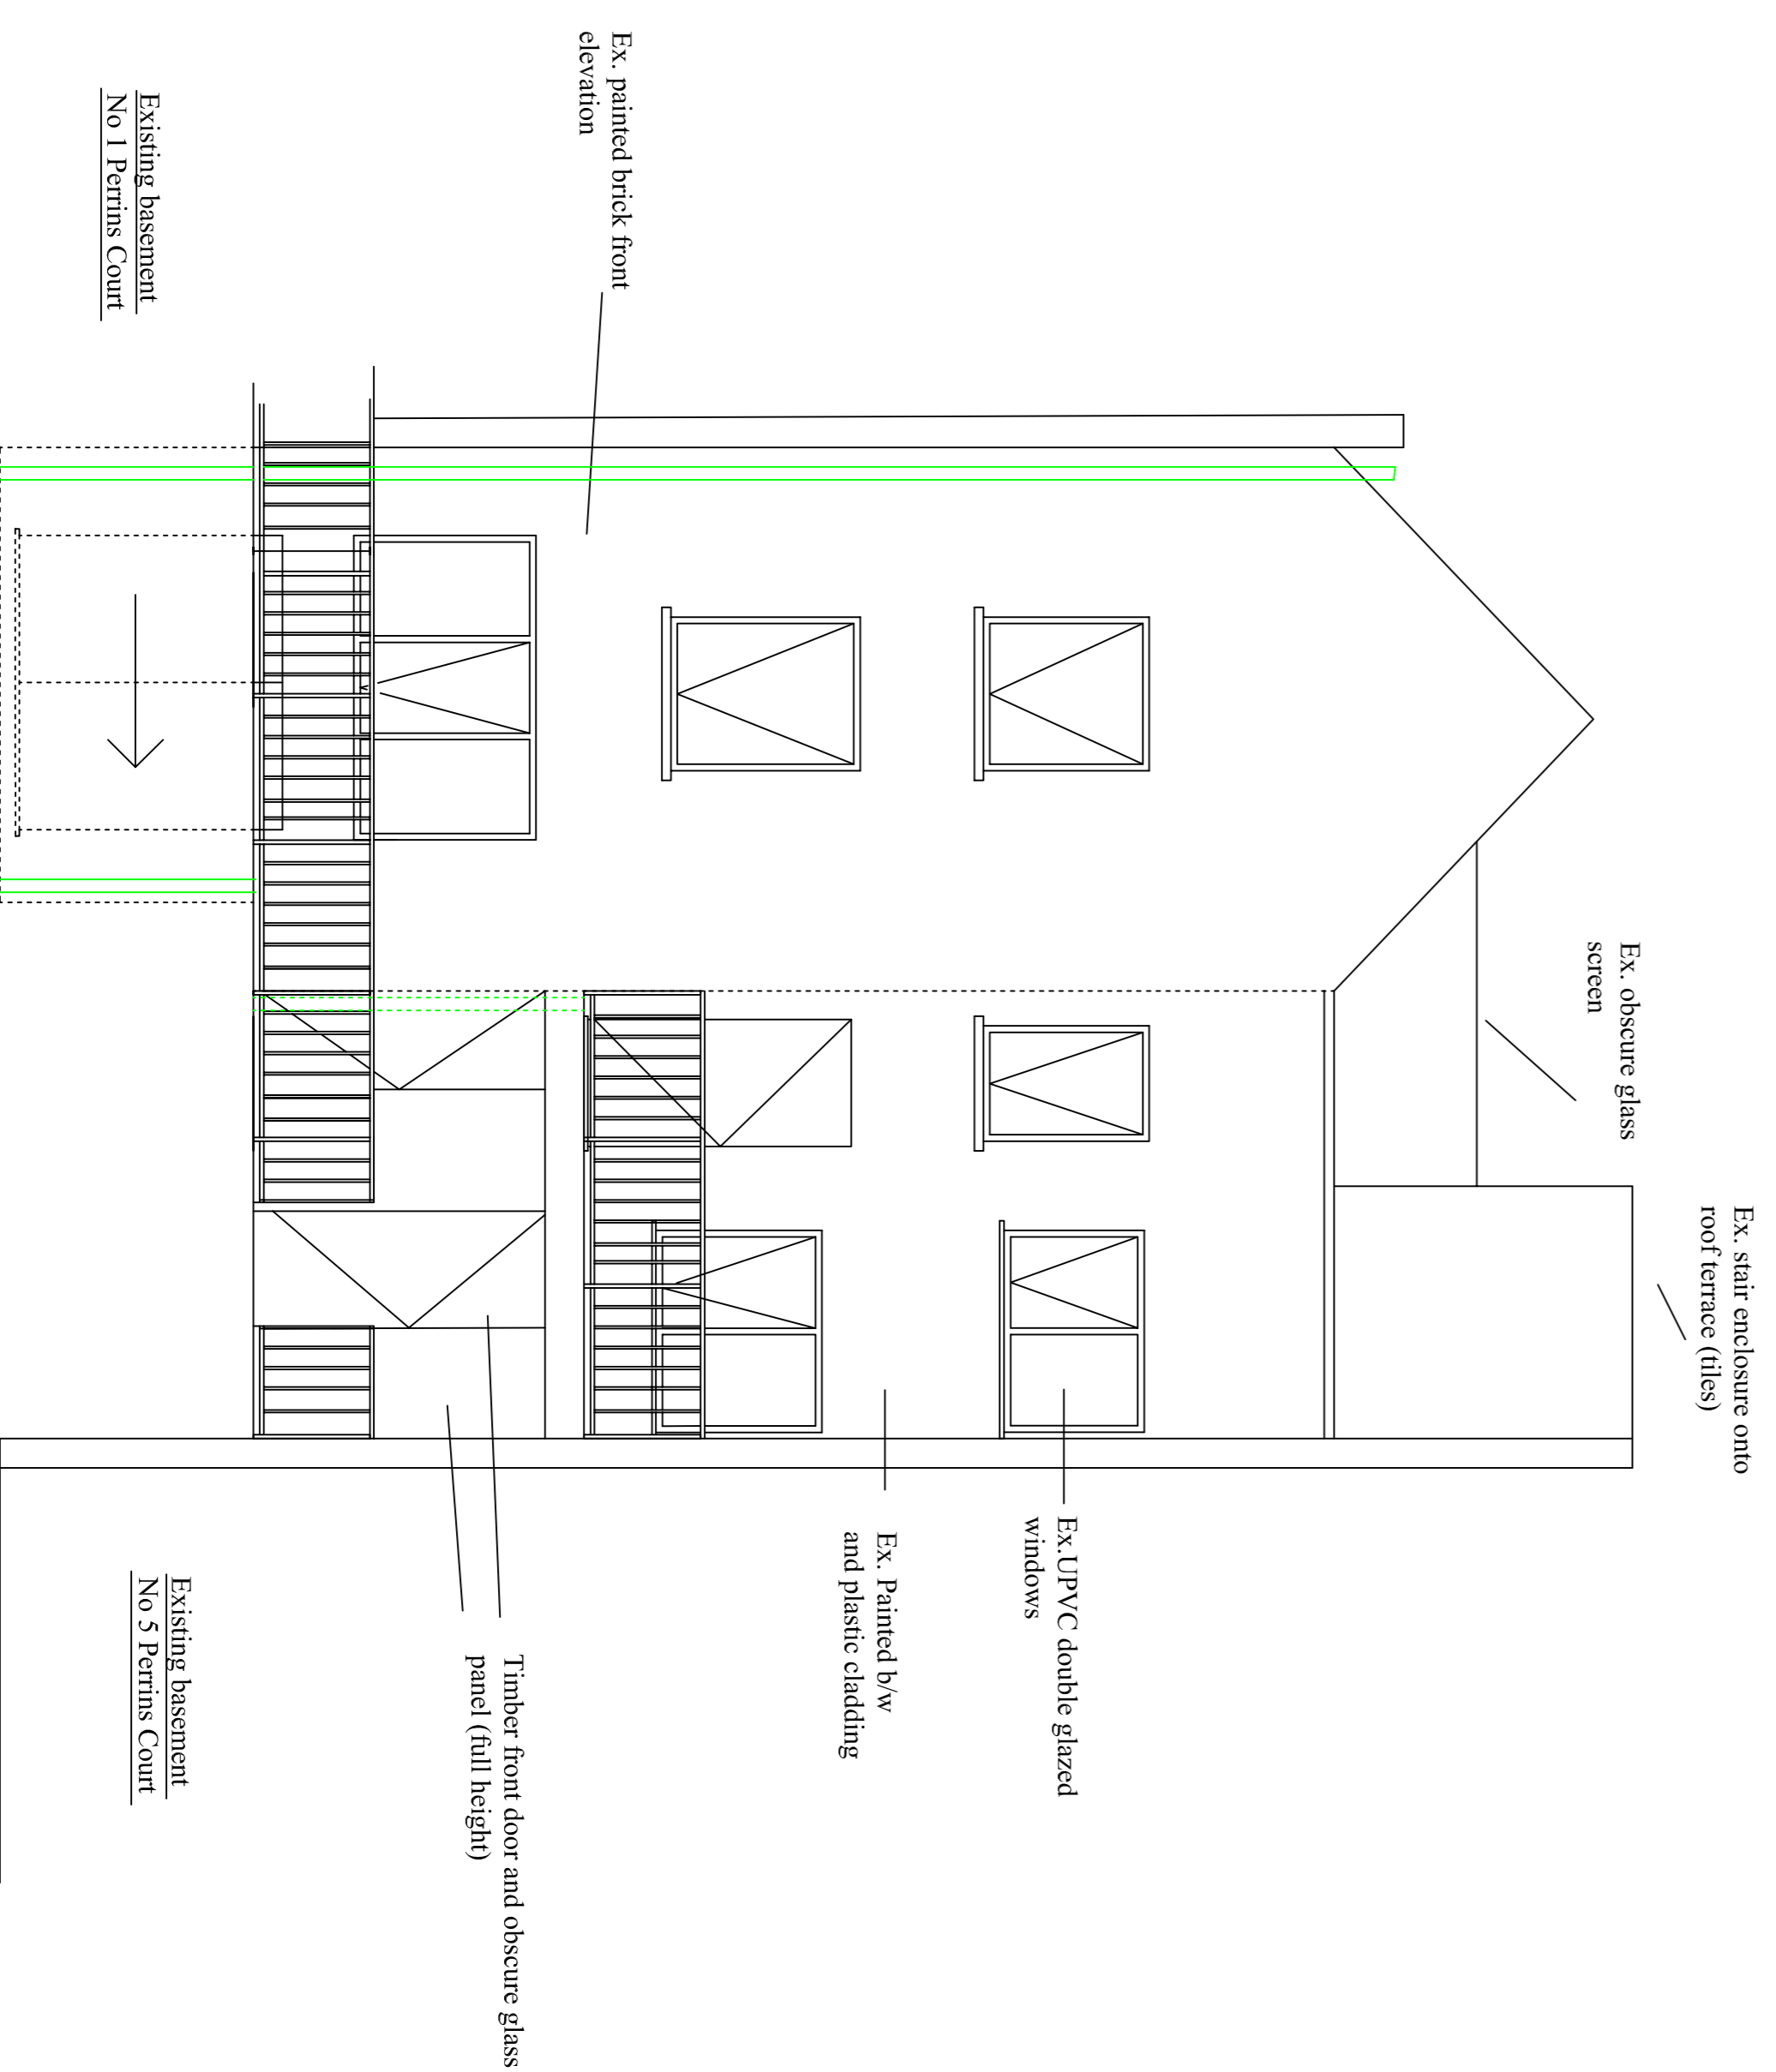

Side Elevation

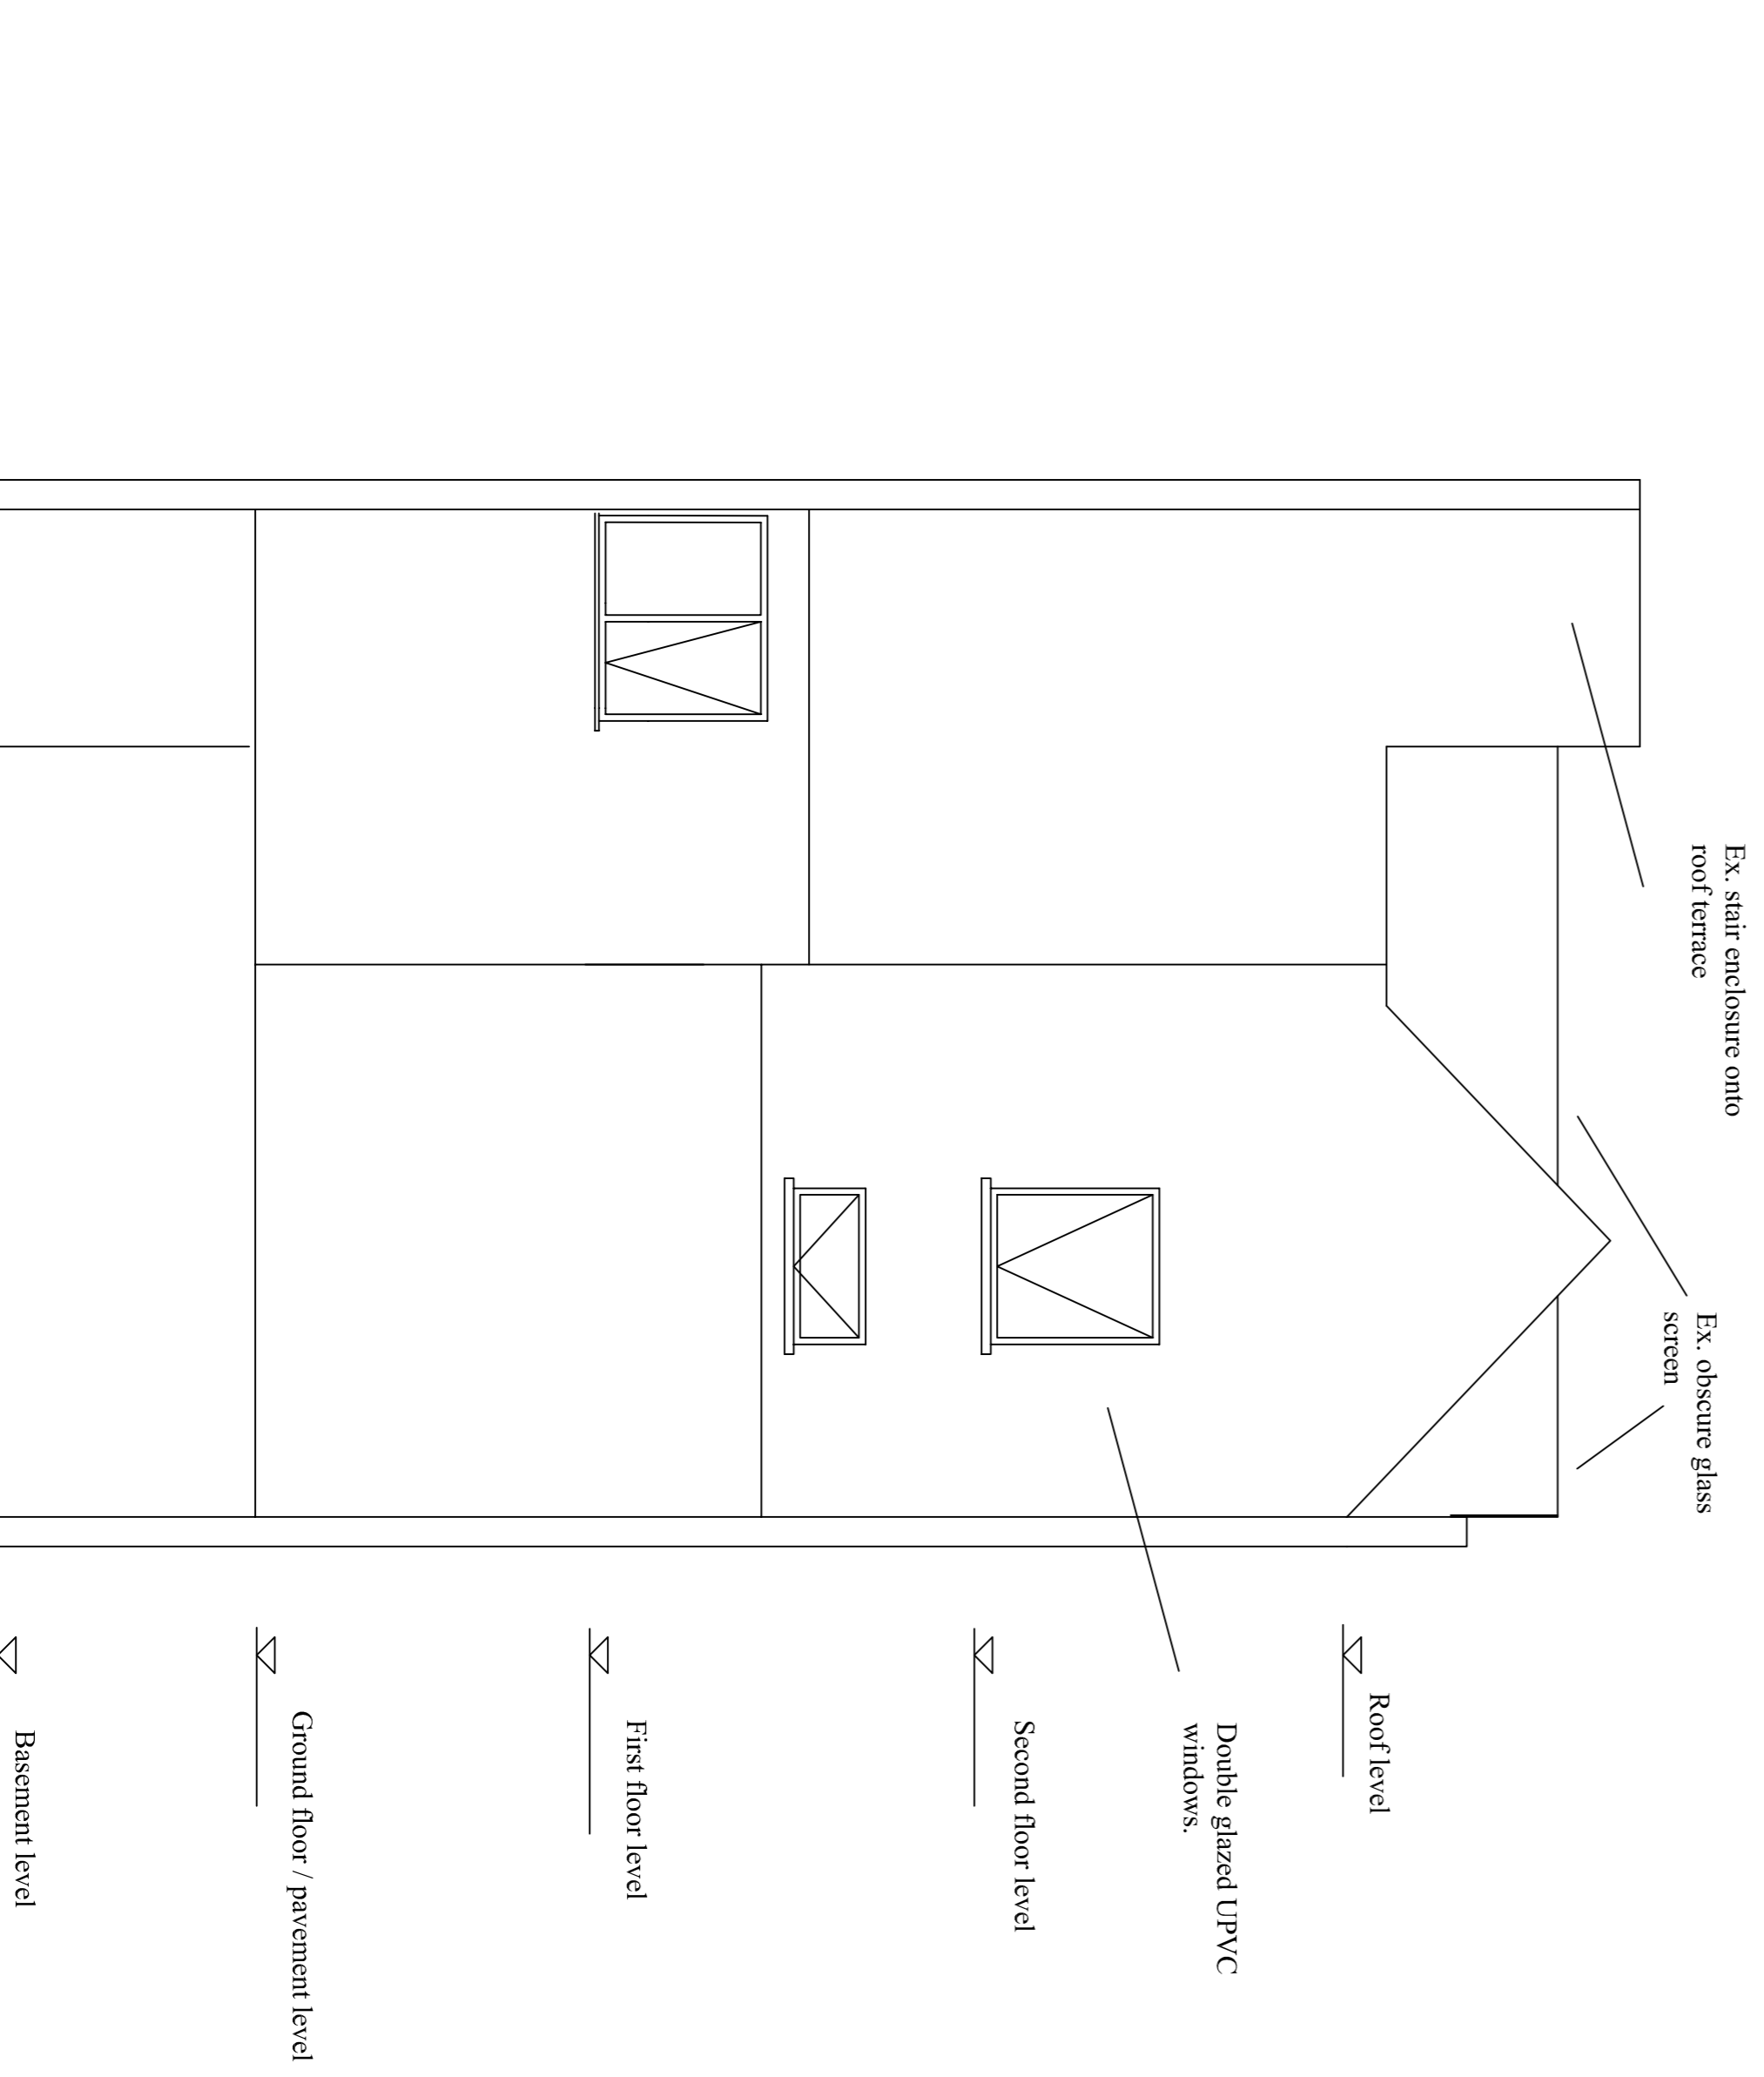

Existing Front Elevation

Existing Rear Elevation

Rev.	Date	Revision	Ints	Chkd

3 PERRINS COURT HAMPSTEAD
LONDON NW3 3TQ8
Tel : 0207 455 3294
E-Mail: stephenstarkhome@gmail.com

Client
Mr & Mrs Stark

Project
**3 PERRINS COURT
HAMPSTEAD
LONDON NW3**

Title
EXISTING ELEVATIONS

Job/Drawing No
430/02

Scale
1 : 50

Scale	Date	Drawn	Checked
1 : 50	Sept 22	SLS	

(@ A1)