


Proposed Front Elevation

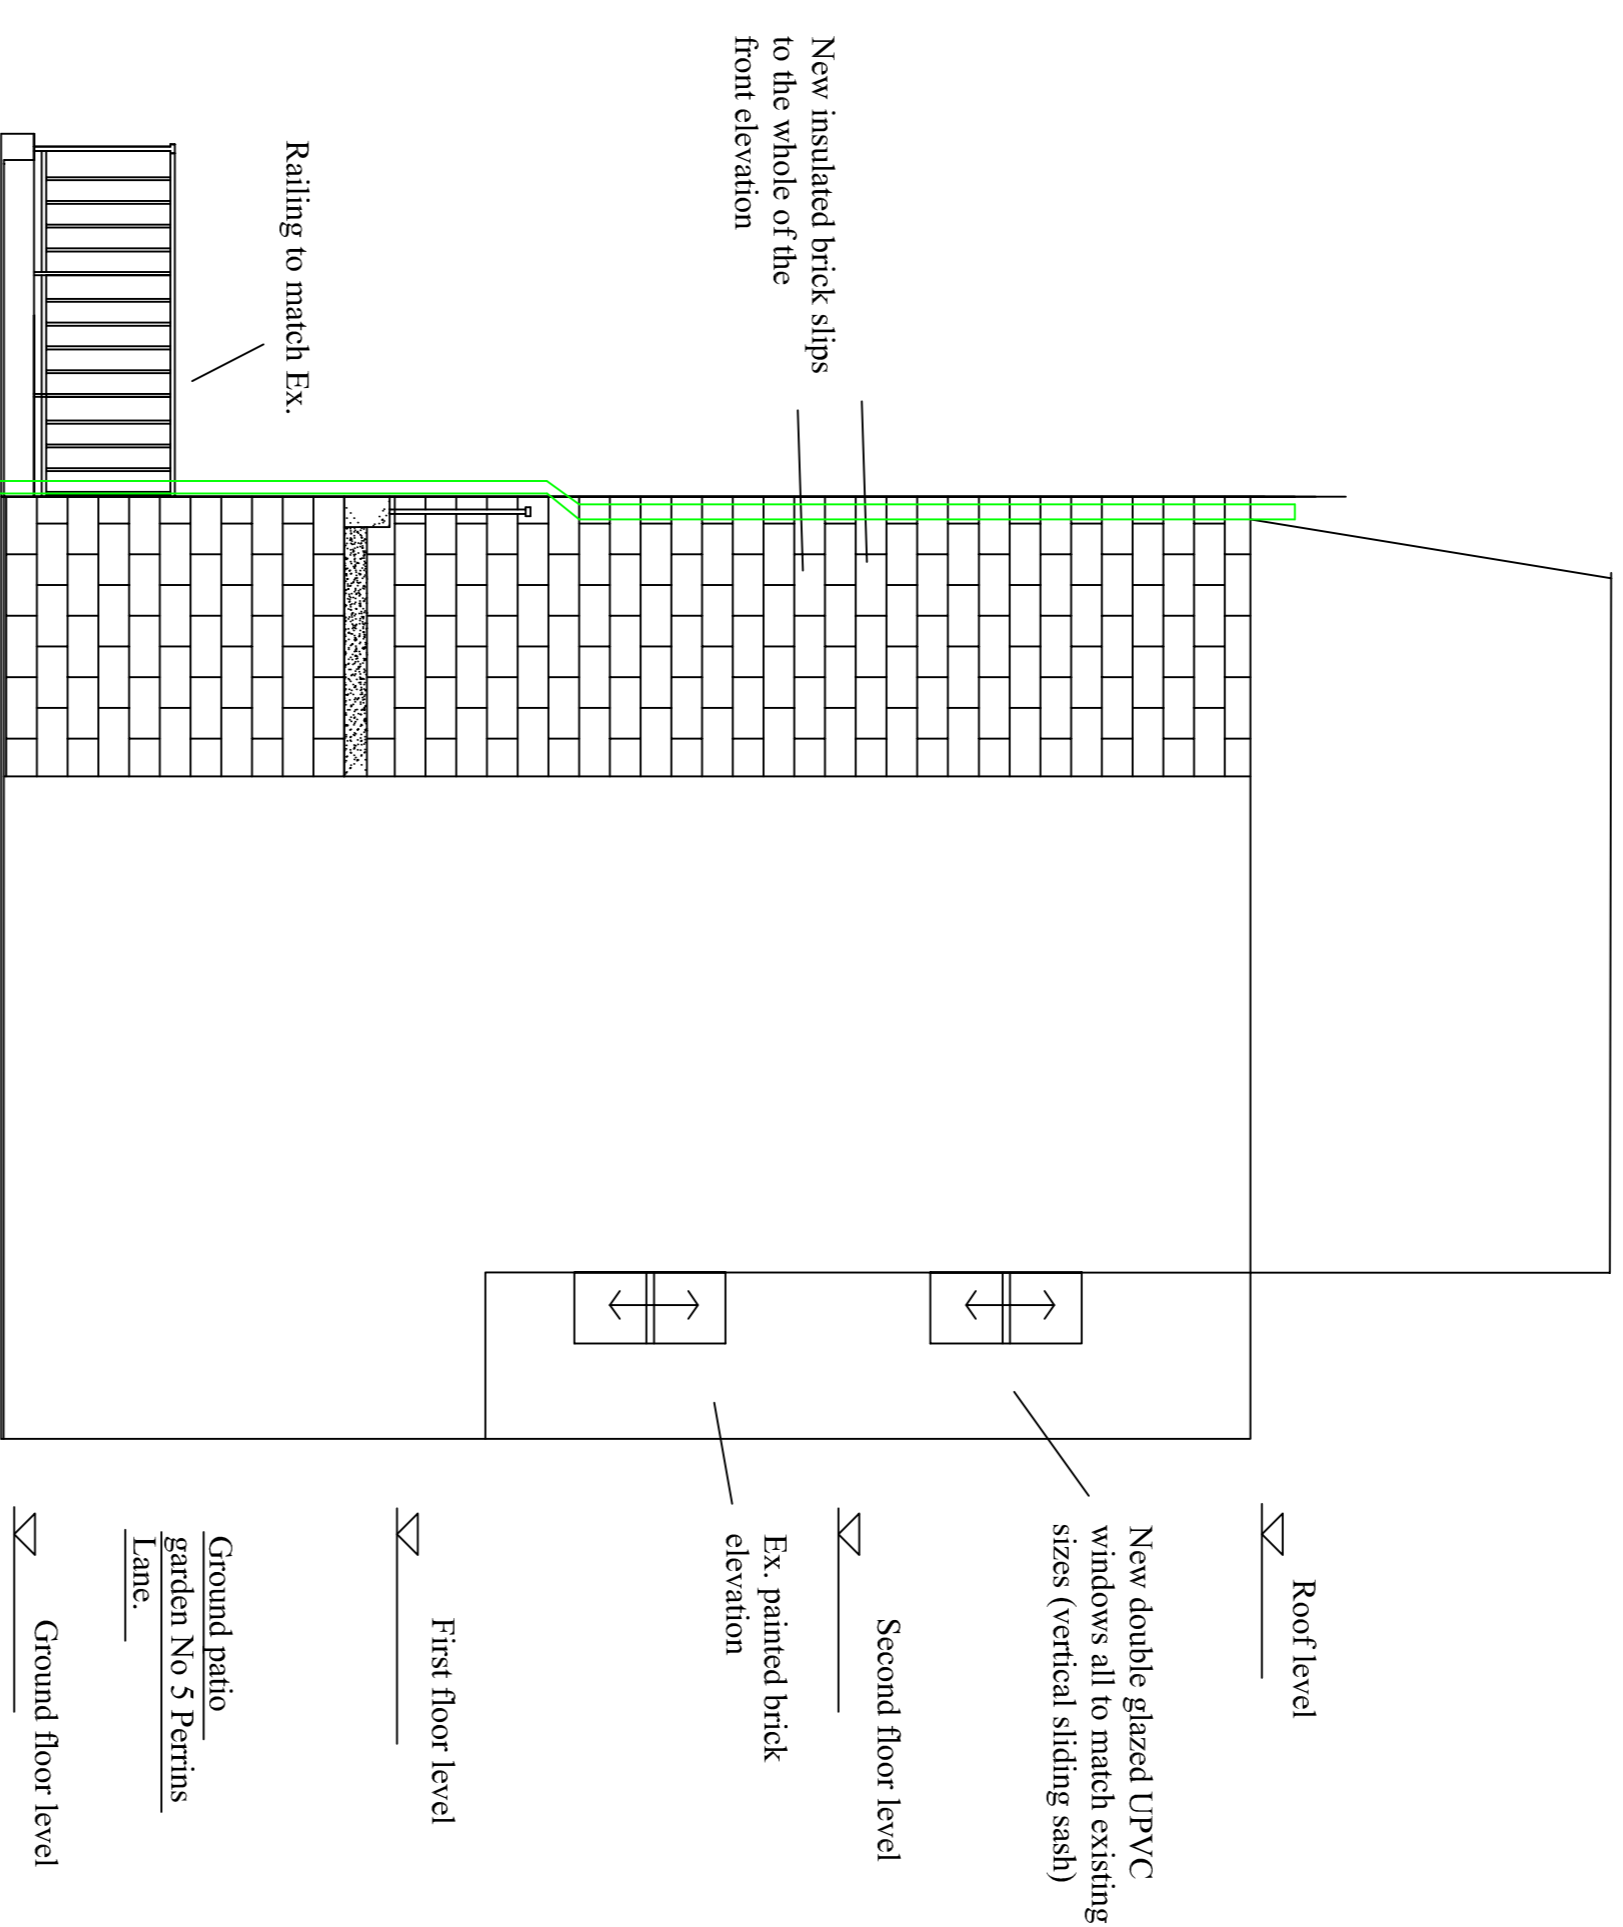

Proposed Section (Section A-A)

Rev.	Date	Revision	SLS
			Inits
			CHKd

3 PERRINS COURT HAMPSTEAD
LONDON NW3 1QS
Tel : 0207 455 3294
E-Mail: stephenstarkhome@gmail.com

Client

Mr & Mrs Stark

Project

3 PERRINS COURT
HAMPSTEAD
LONDON NW3

Title

PROPOSED ELEVATIONS

Job/Drawing No 430/06 Revision

Scale 1 : 50

Scale	Date	Drawn	Checked
1 : 50	Sept 22	SLS	

(@ A1)