





1 Proposed Front Elevation
Scale: 1:50




2 Proposed Rear Elevation
Scale: 1:50

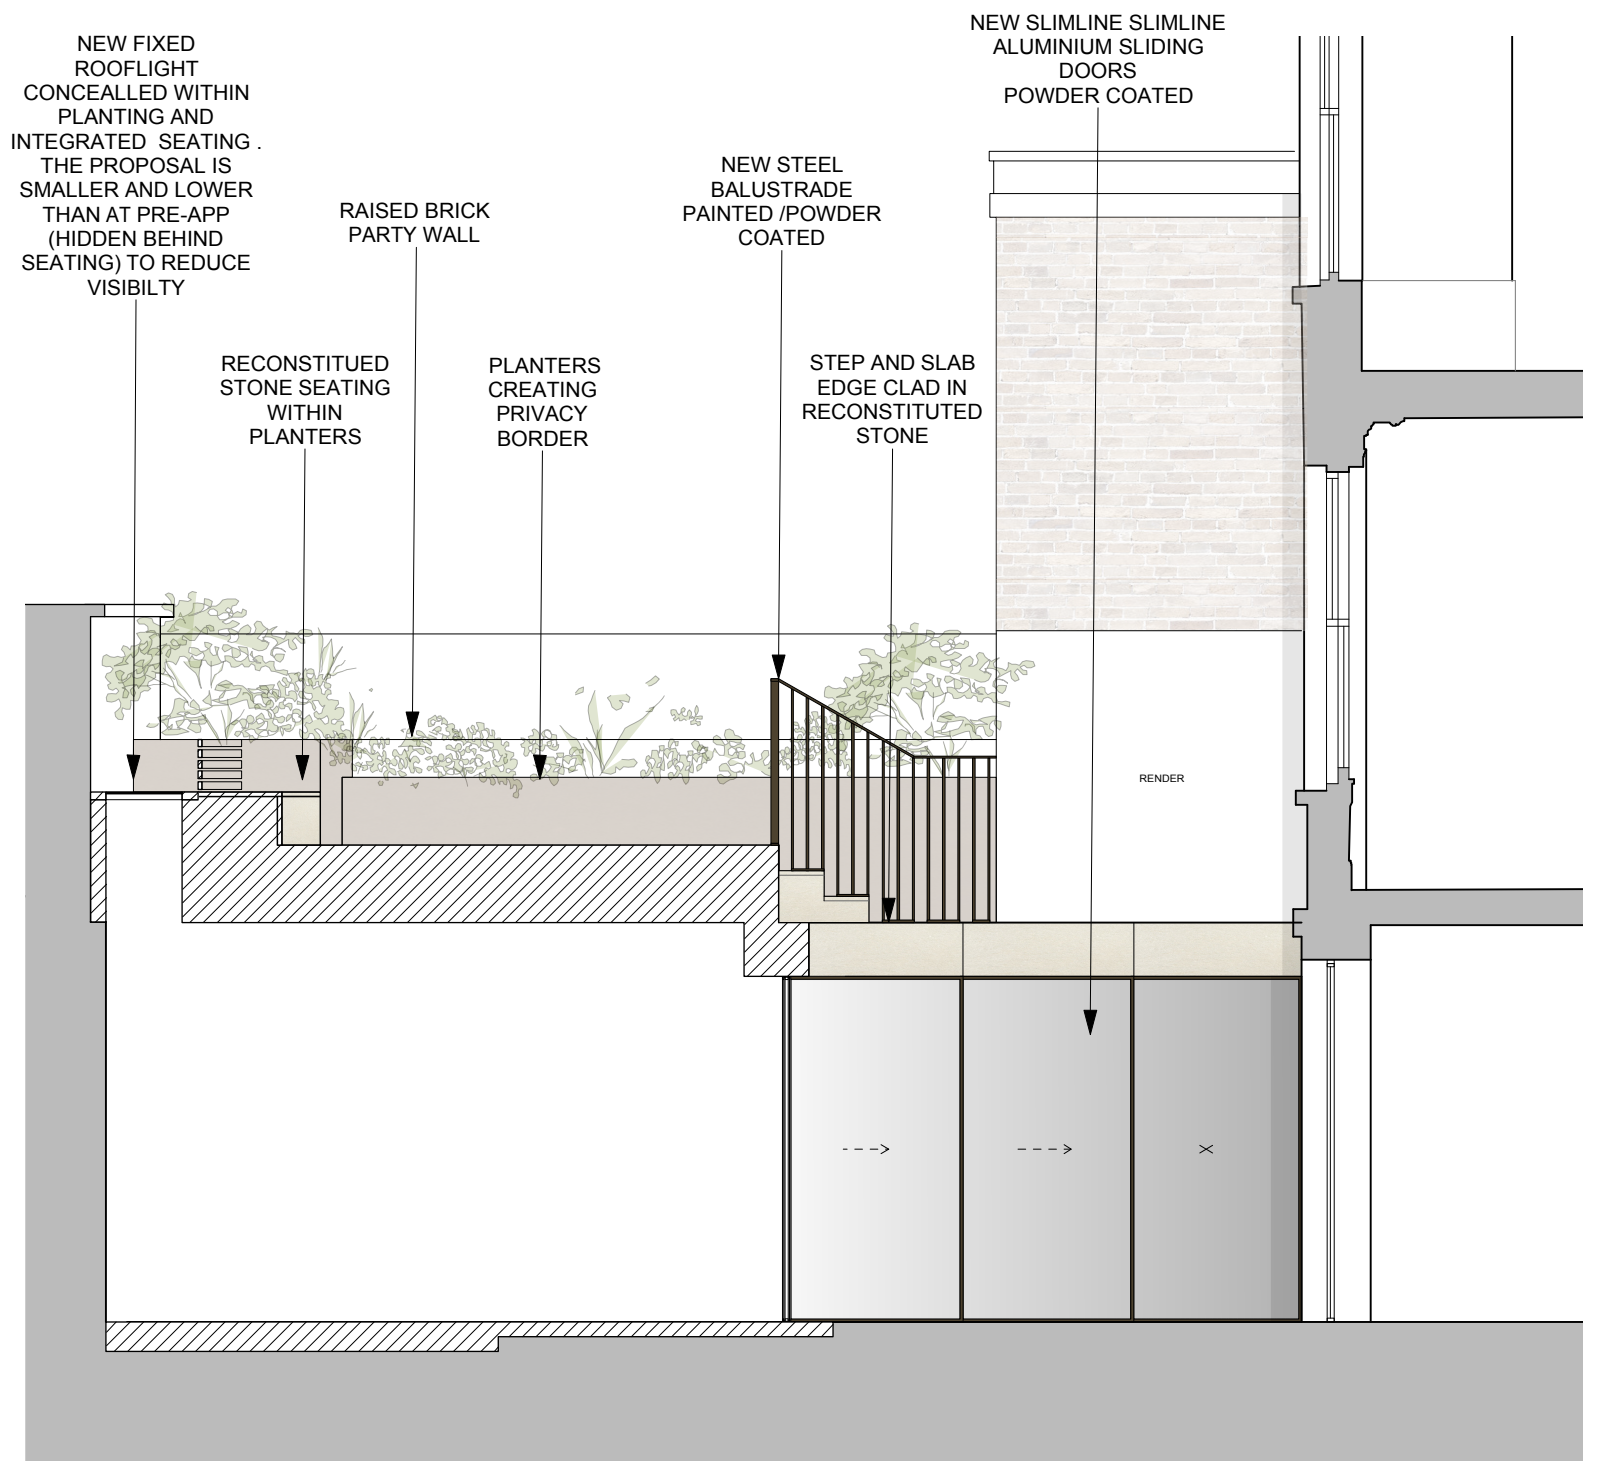

3 Proposed Courtyard Elevation 1
Scale: 1:50

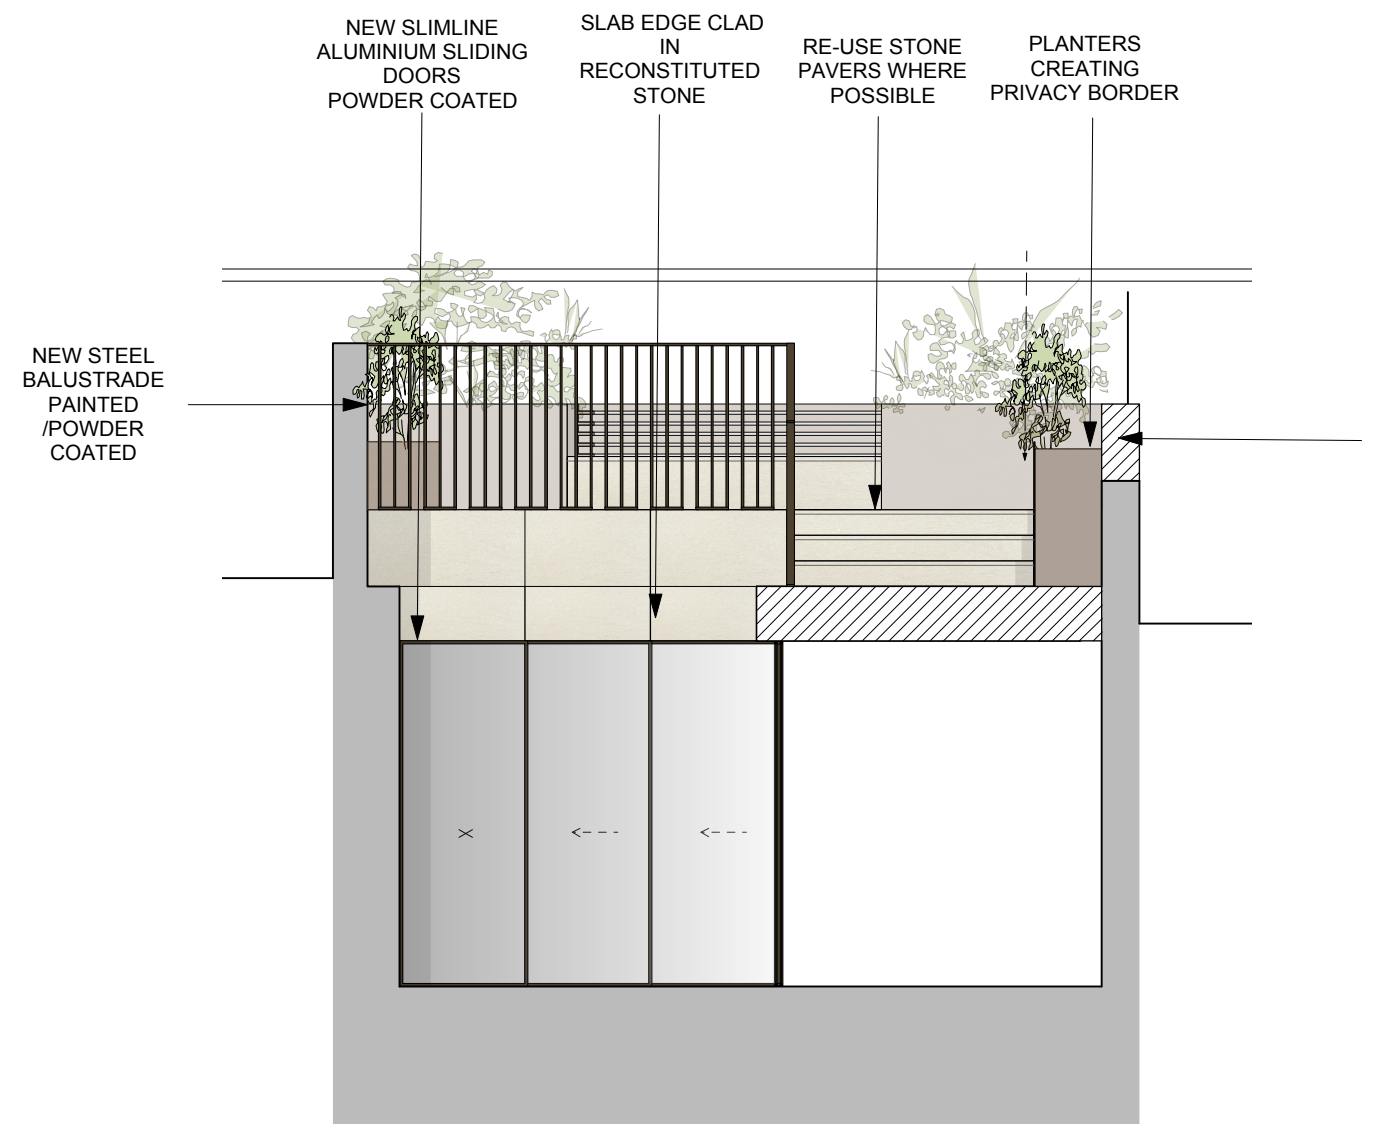

4 Proposed Courtyard Elevation 2
Scale: 1:50

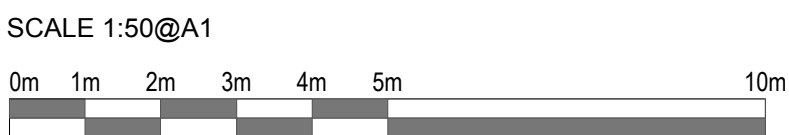

REVISION	A	04/10/2022	Planning Feedback Update
DATE	28.06.2019	SCALE	1:50@A1
PROJECT	11 Chamberlain Street		
CLIENT	Jaakko Ahmala & Liisa Tomivaara		
DRAWING TITLE	PROPOSED ELEVATIONS		
DRAWING No	GA_200		
ISSUE	PLANNING		

TR STUDIO
Architecture | Interiors

Unit 5 10 | Clerkenwell Workshops
27 - 31 Clerkenwell Close | London
EC1R 6AT
T: +44 (0)203 567 0569
E: office@trstudio.co.uk
W: www.trstudio.co.uk