




These plans are project and site specific and shall only be used for their intended purpose unless otherwise permitted by written consent of Brian O'Reilly Architects.
 All dimensions shown are indicative and must be double checked on site by the contractor. Any inconsistencies found must be reported to Brian O'Reilly Architects.
 DO NOT SCALE FROM THE DRAWINGS.

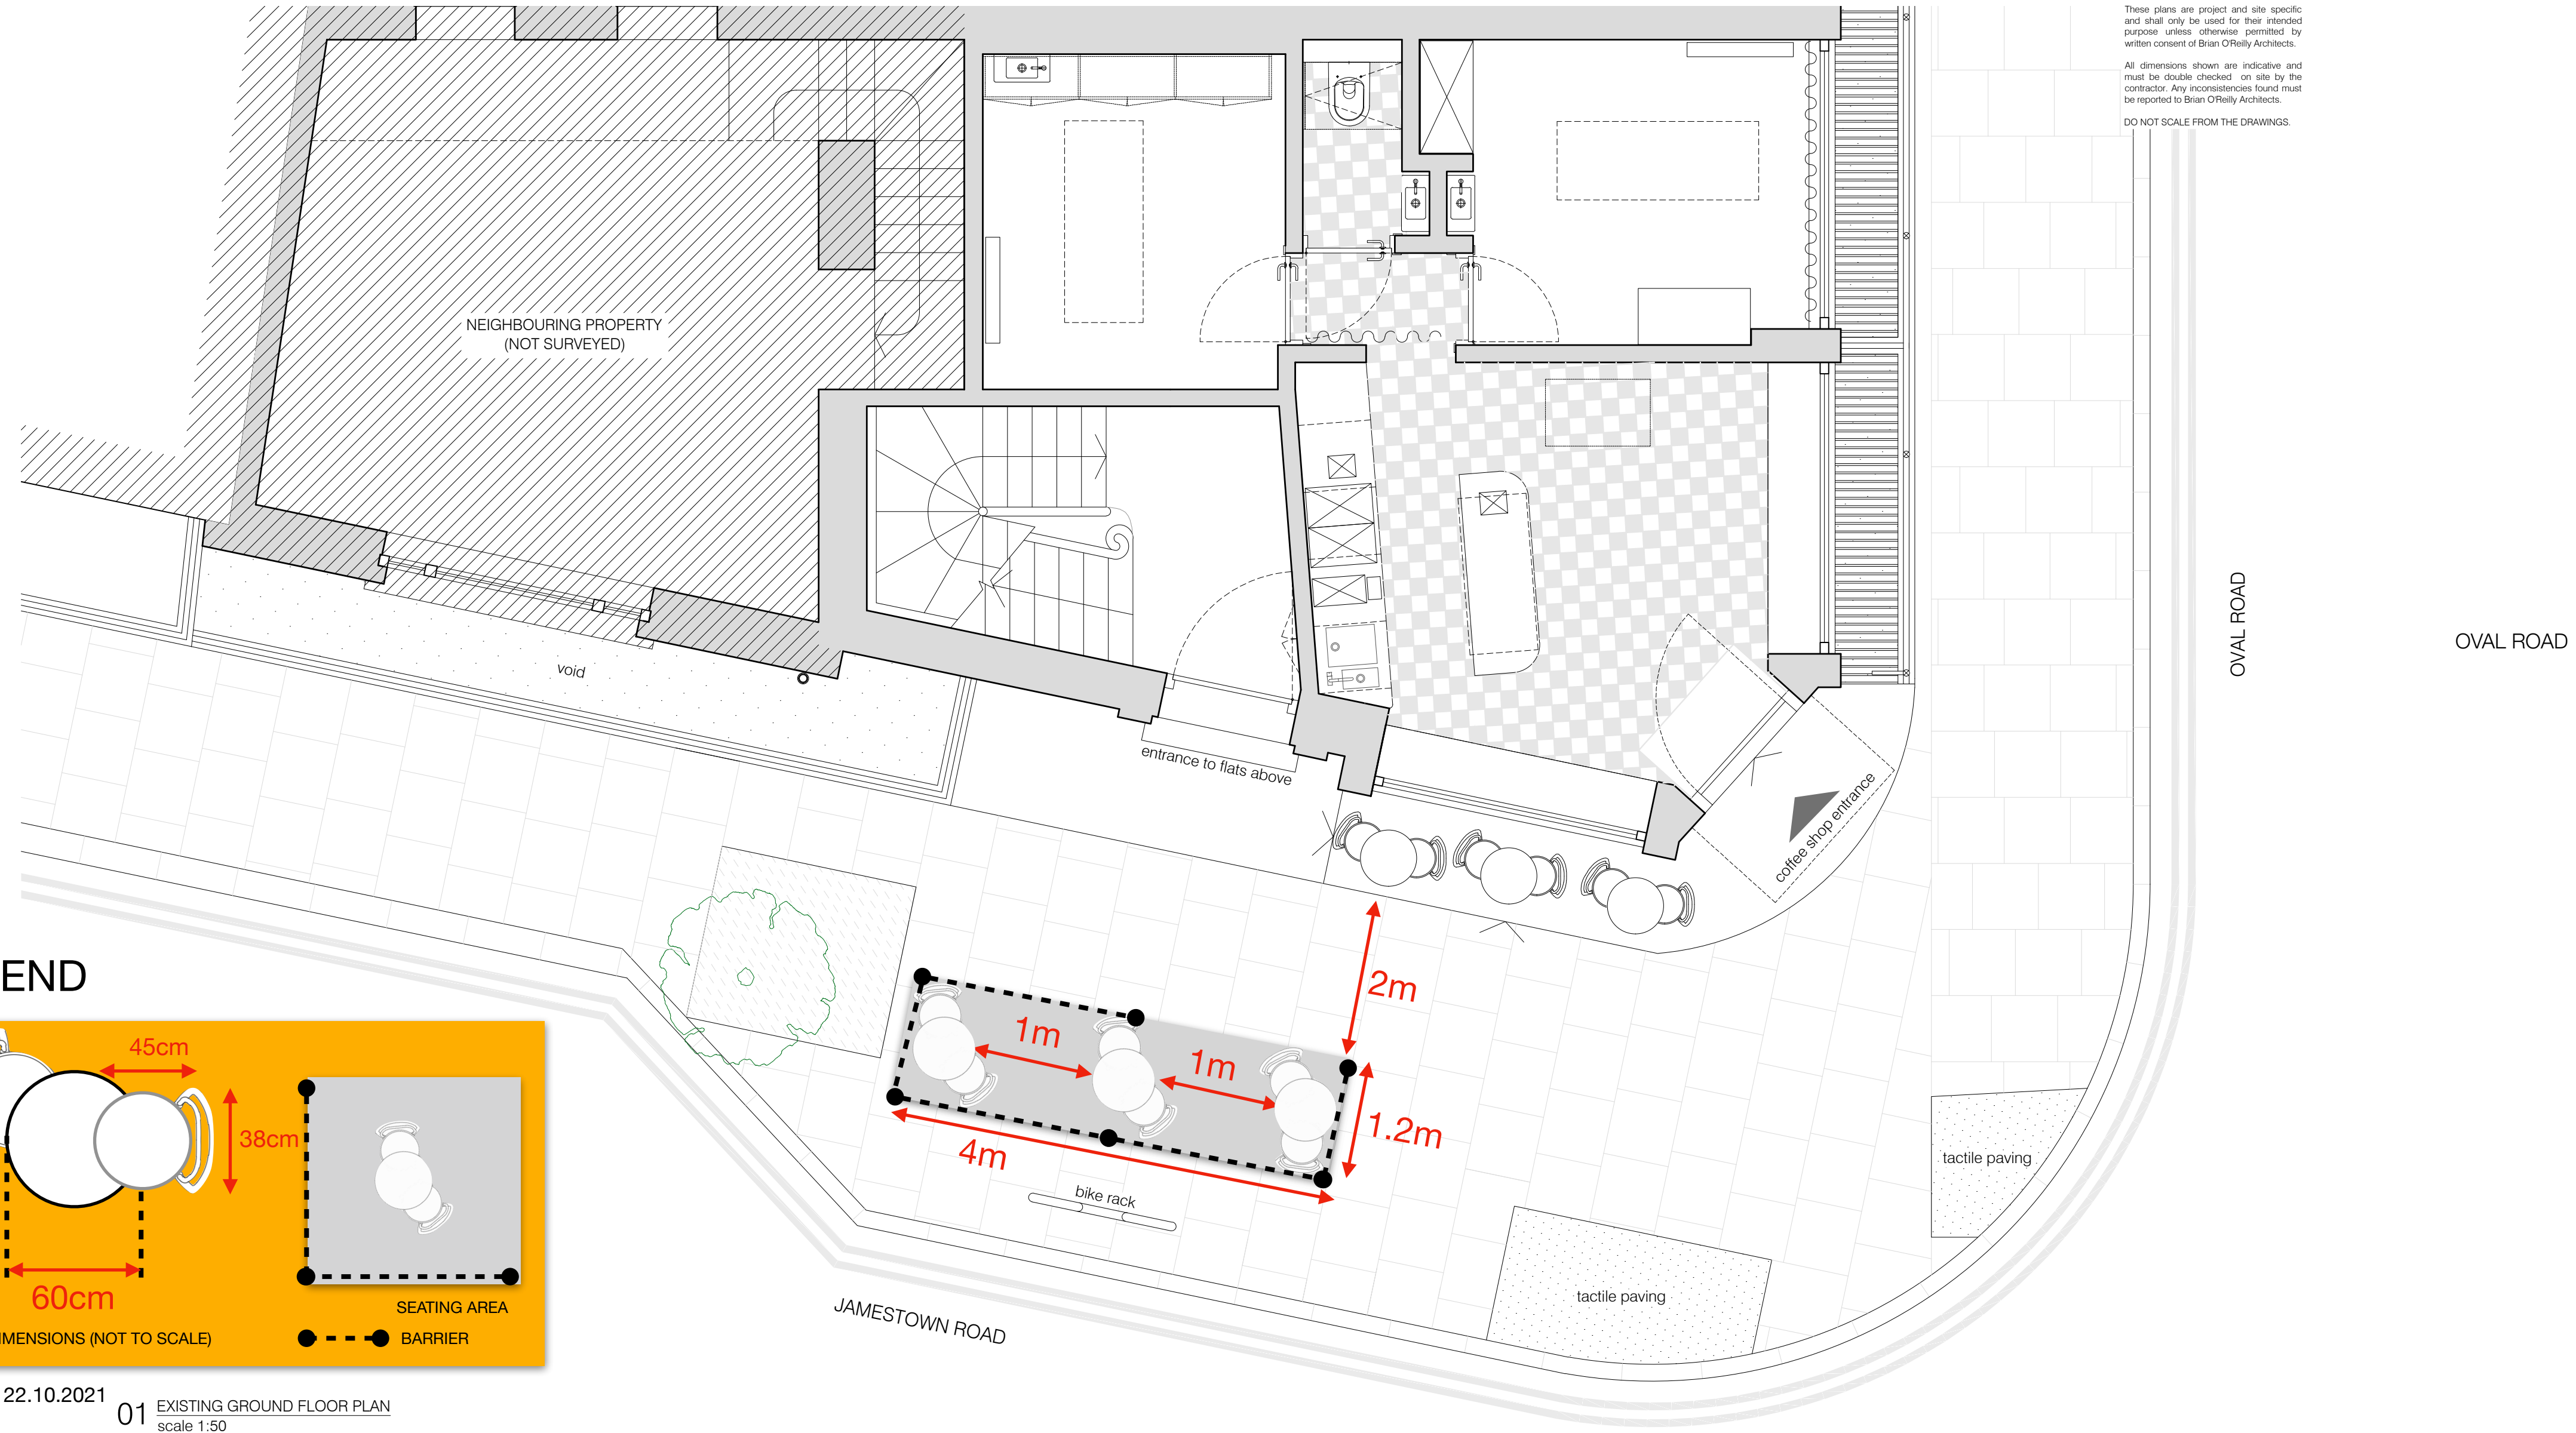

LEGEND

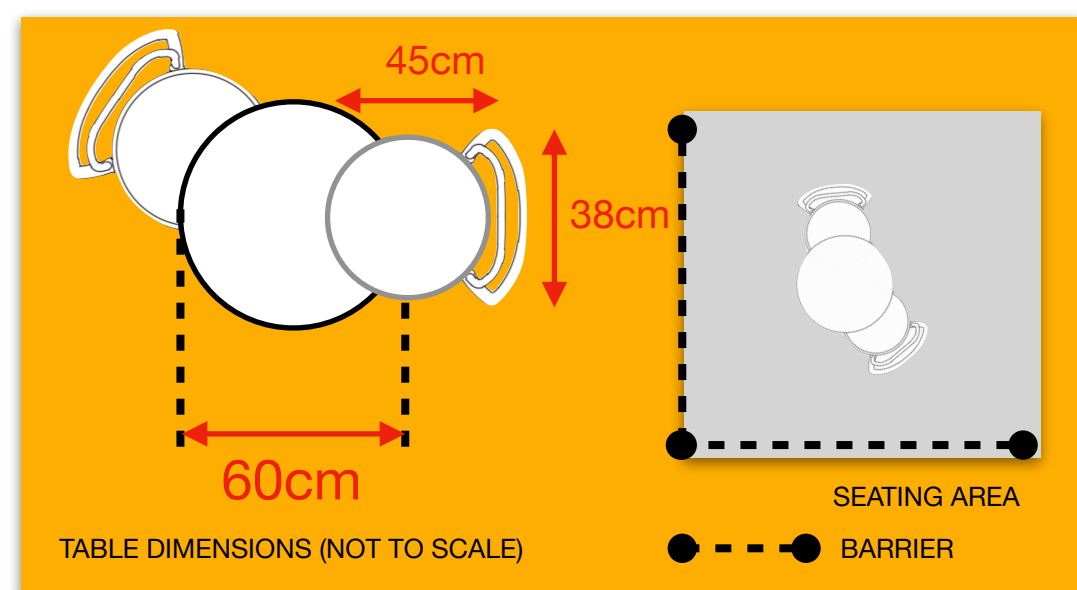

DRAWN: 22.10.2021
 01 EXISTING GROUND FLOOR PLAN
 scale 1:50

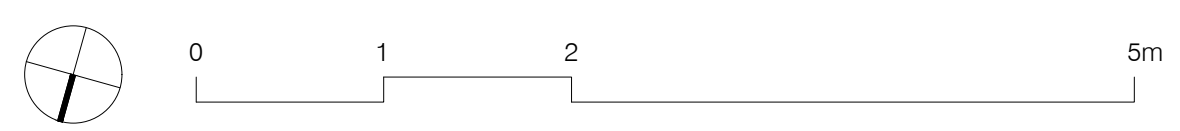

project	status / number	scale
GUY GOLD, 85 JAMESTOWN ROAD, NW1 7DB	EXISTING / 426-100-E	1:50 @ A3
BRIAN O'REILLY ARCHITECTS	drawing	date
31 Oval Road London NW1 7EA +44 (0)20 7267 1184 www.brianoreillyarchitects.com mail@brianoreillyarchitects.com	EXISTING GROUND FLOOR PLAN	14.01.2020