


NO.	DATE	DESCRIPTION
A	14.03.21	Bedroom 6 Extended
B	14.03.21	Bedroom 6 Extended & Bedded at 1200W
E	19.03.21	Shave to work & heavy water proof work
C	17.03.21	Shave windows & doors

Project
5 TANZA ROAD
LONDON NW3 2 UA

Project Title	Job No.	Scale	Date
D15C see dimensions to be verified on site	459/D15 C	1:50 @ A3	13/05/2021

Drawn by: CMK
Checked by: CMK

THIRD FLOOR PLAN AS PROPOSED

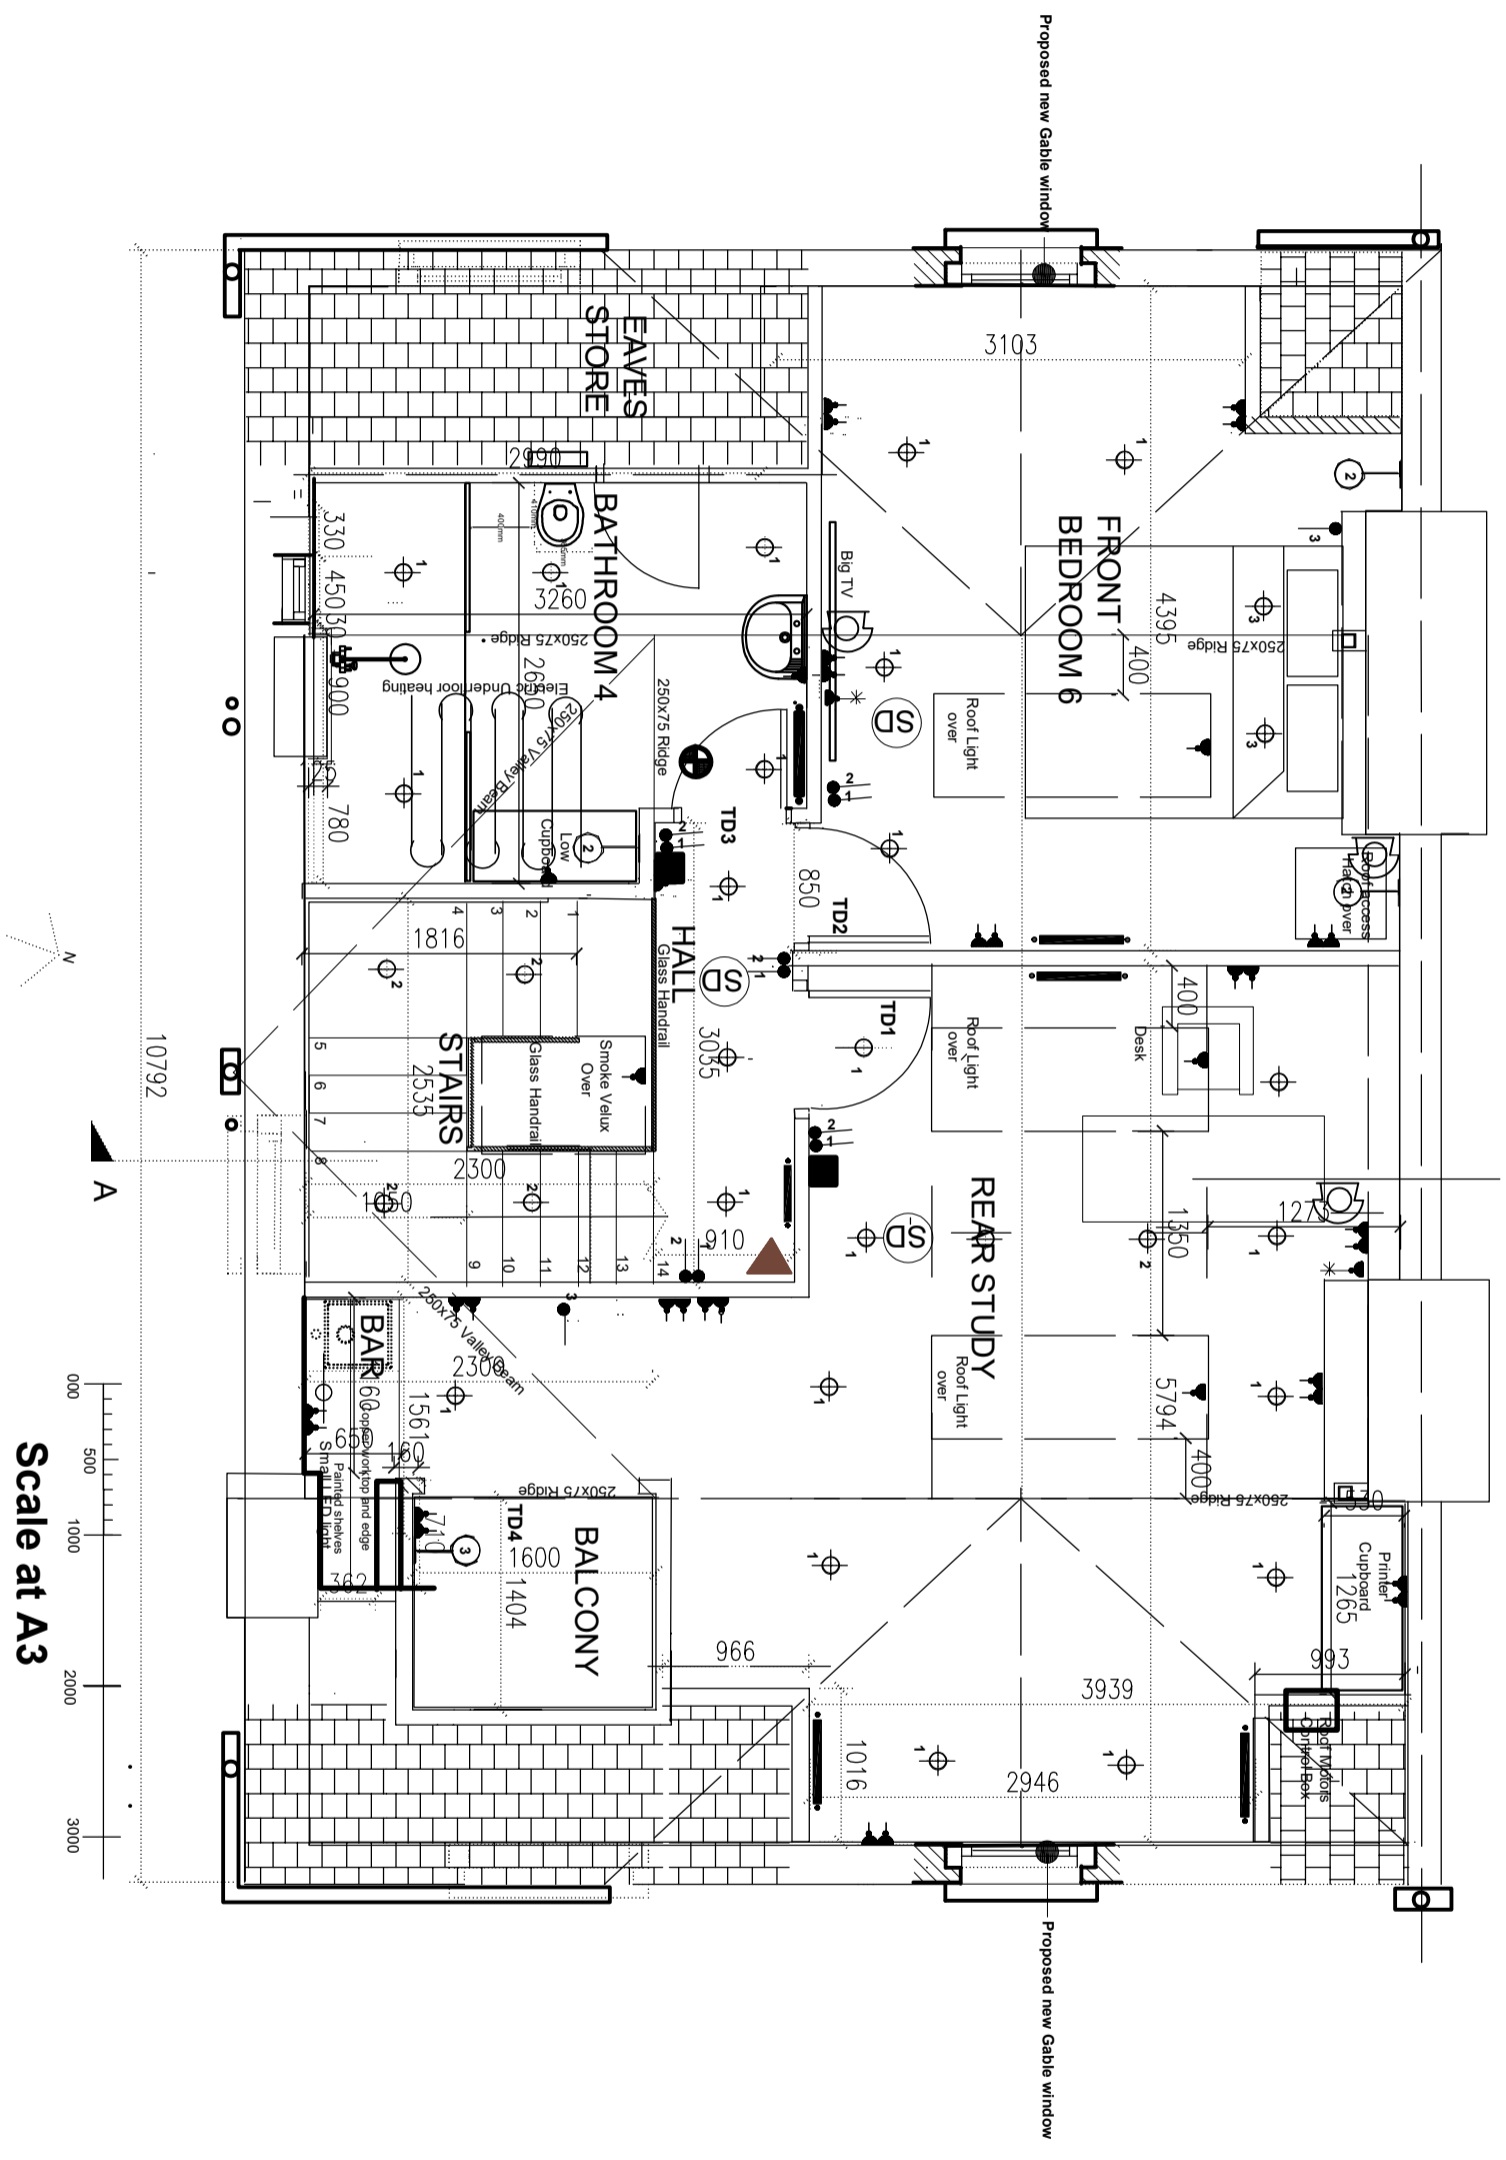

Scale at A3