




Rear Elevation 1:50

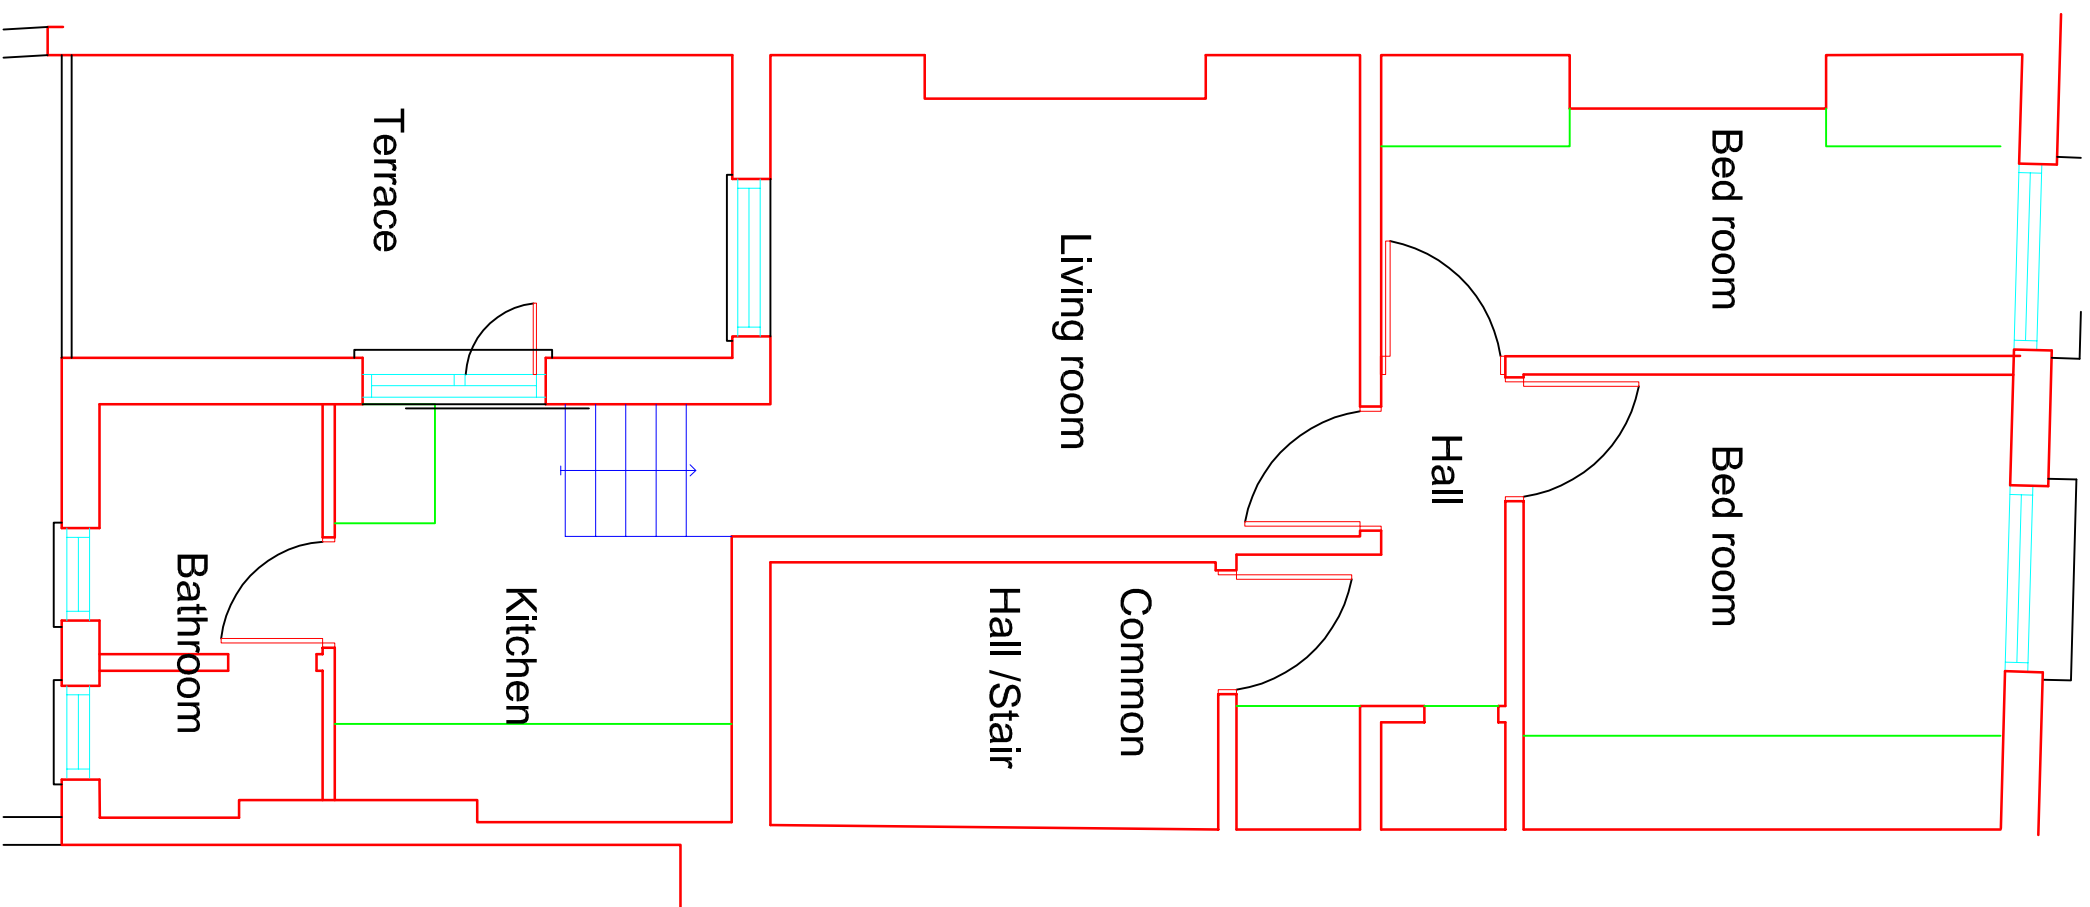


1st Floor plan 1:50

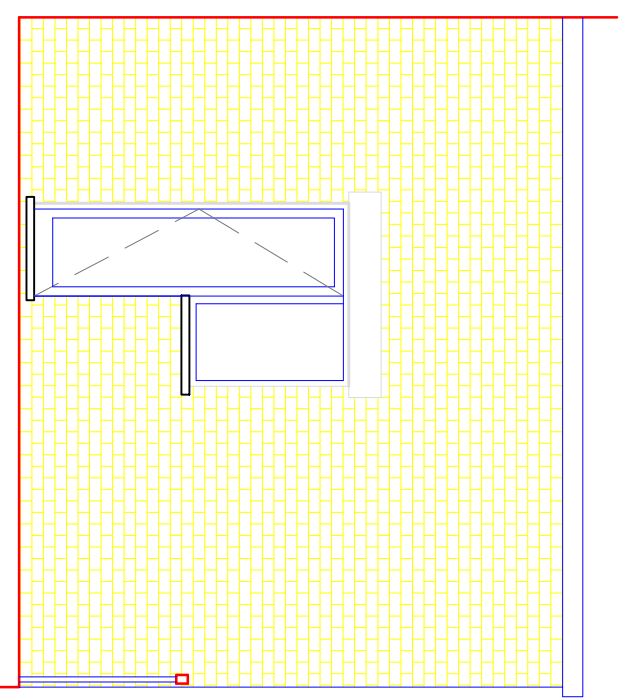

1st Floor Level Terrace Flank Elevation 1:50

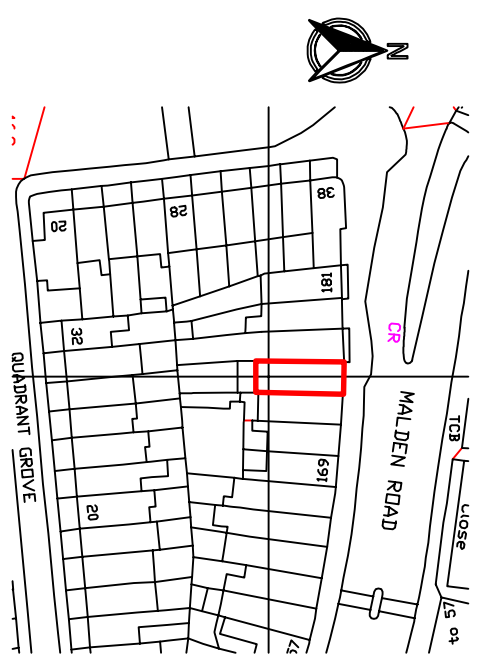

Location Plan 1:1250

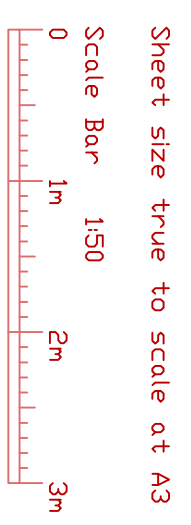

		6 Cornwell Road Teddington Middlesex TW11 9EH Tel: 020 8943 3834 Mob: 07931519417 email: mike@mdmarchitects.co.uk	
		Project: Renovation Alterations 175 Malden Road	
Title: First Floor Existing Gas		Scale: 1:50	Date: Nov 22
Designer: Daryl		Rev: 599E/01	

1st Floor plan 1:200