
 
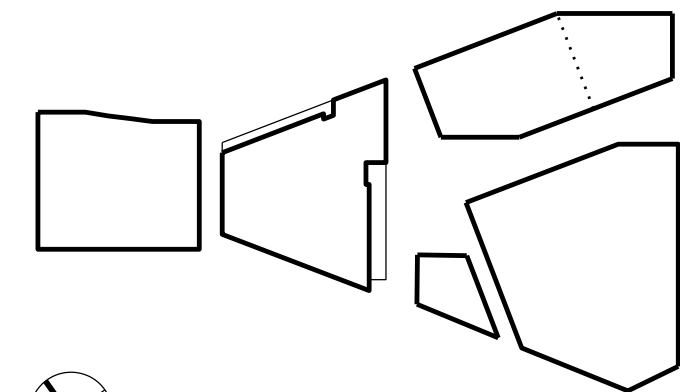


Revisions	By	Chk
\ 210205	Issued For Planning	MB GP
A 220622	Issued For Planning (no annotation)	BR SNS
B 220708	Issued For Planning (no annotation)	BR SNS
C 221013	Issued For Planning (no annotations)	ABMGP

Notes

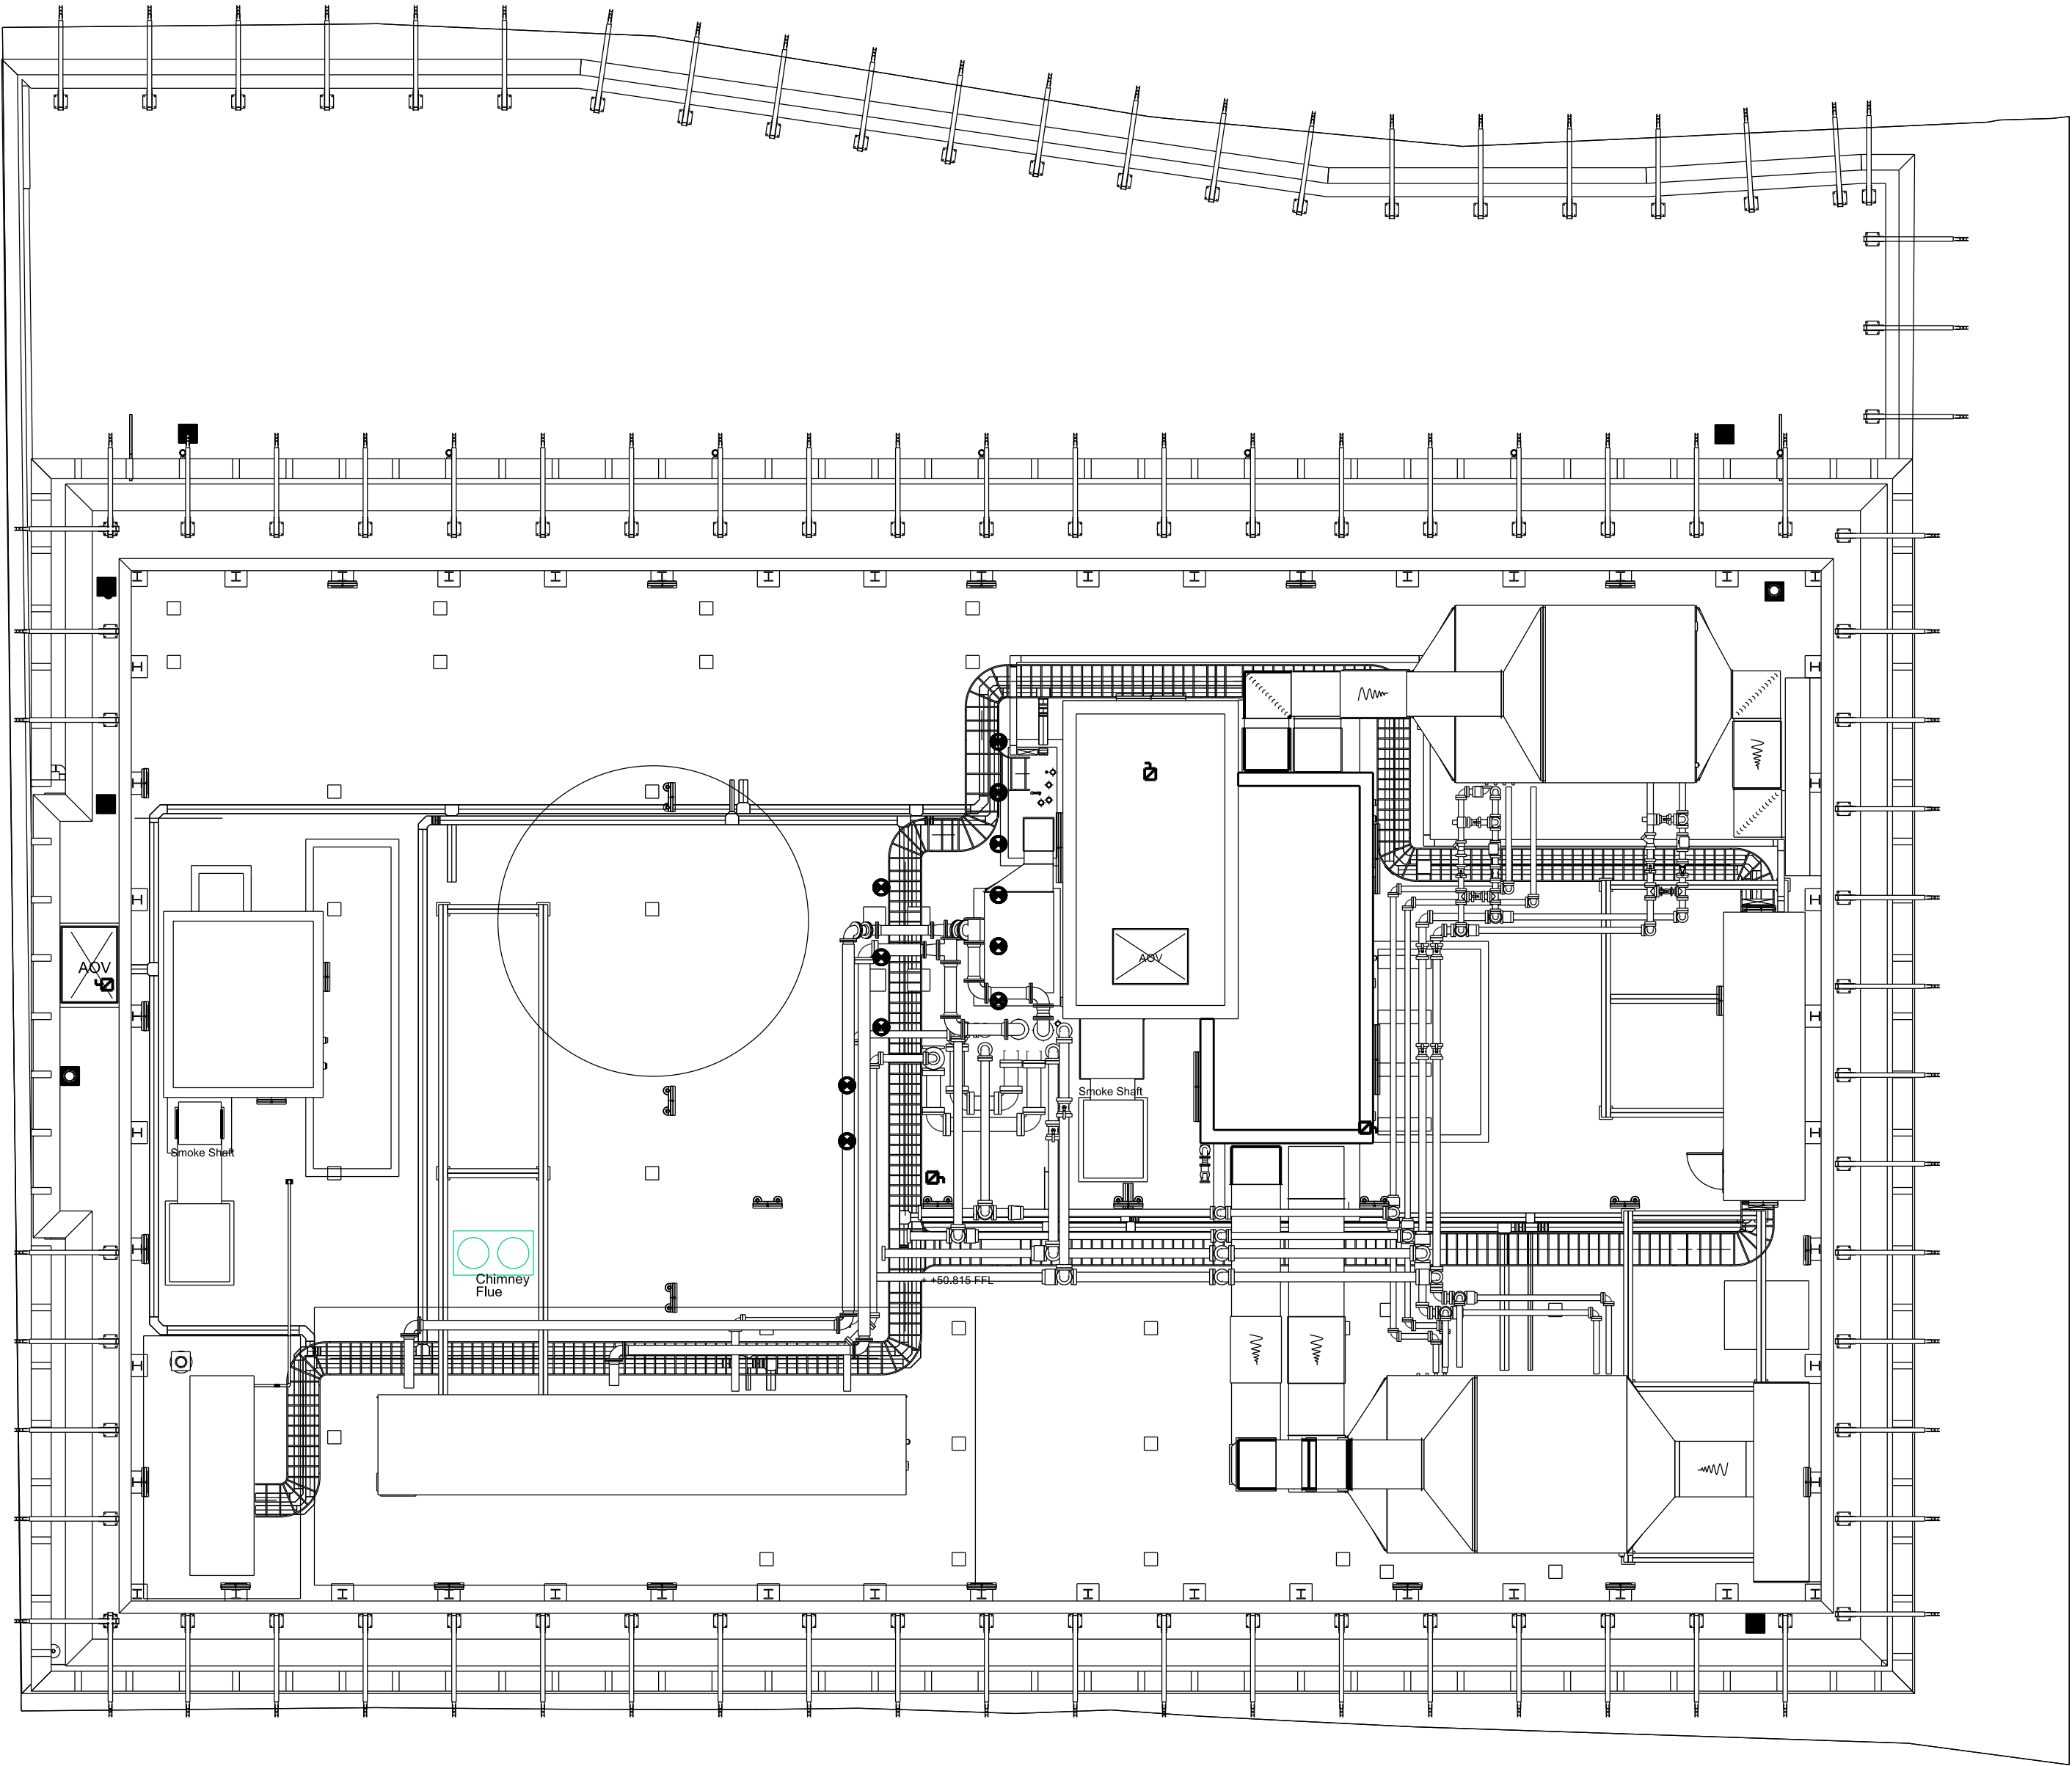

**BENNETTS  
ASSOCIATES**

1 Rawstorne Place, London EC1V 7NL  
T +44(0)207 5203300 • www.bennettsassociates.com  
E mail@bennettsassociates.com  
For Bennetts Associates' electronic information issue disclaimer -  
www.bennettsassociates.com/information/disclaimer/

Project 1603  
**The Ugly Brown Building**  
Reef Estates

Drawing Title  
**Roof Plan**

Drawing Number  
**2004\_P\_107**

Revision/Suitability  
**C**

Scale @ A3  
**1 : 250**

Scale @A1  
**1 : 125**

Revision Date  
**221013**  
YY MM DD