
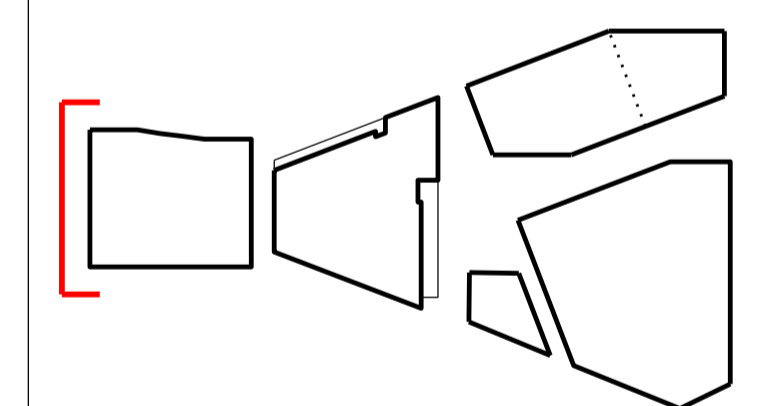


Revisions	By	Chk
\ 210305 Issued For Planning	MB	GP
A 210305 Issued For Planning (no annotation)	MB	GP
B 210310 Issued For Planning	MB	GP
C 210310 Issued For Planning (no annotation)	MB	GP
D 220211 Issued For Planning	DD	GP
E 220218 Issued For Planning (no annotation)	DD	GP
F 220622 Issued For Planning (no annotation)	BRSNS	
G 220708 Issued For Planning (no annotation)	BRSNS	
H 221013 Issued For Planning (no annotations)	ABWGP	

Notes

← FACADE ALONG PARTY WALL WITH PANCRAS WAY CONTEXT →

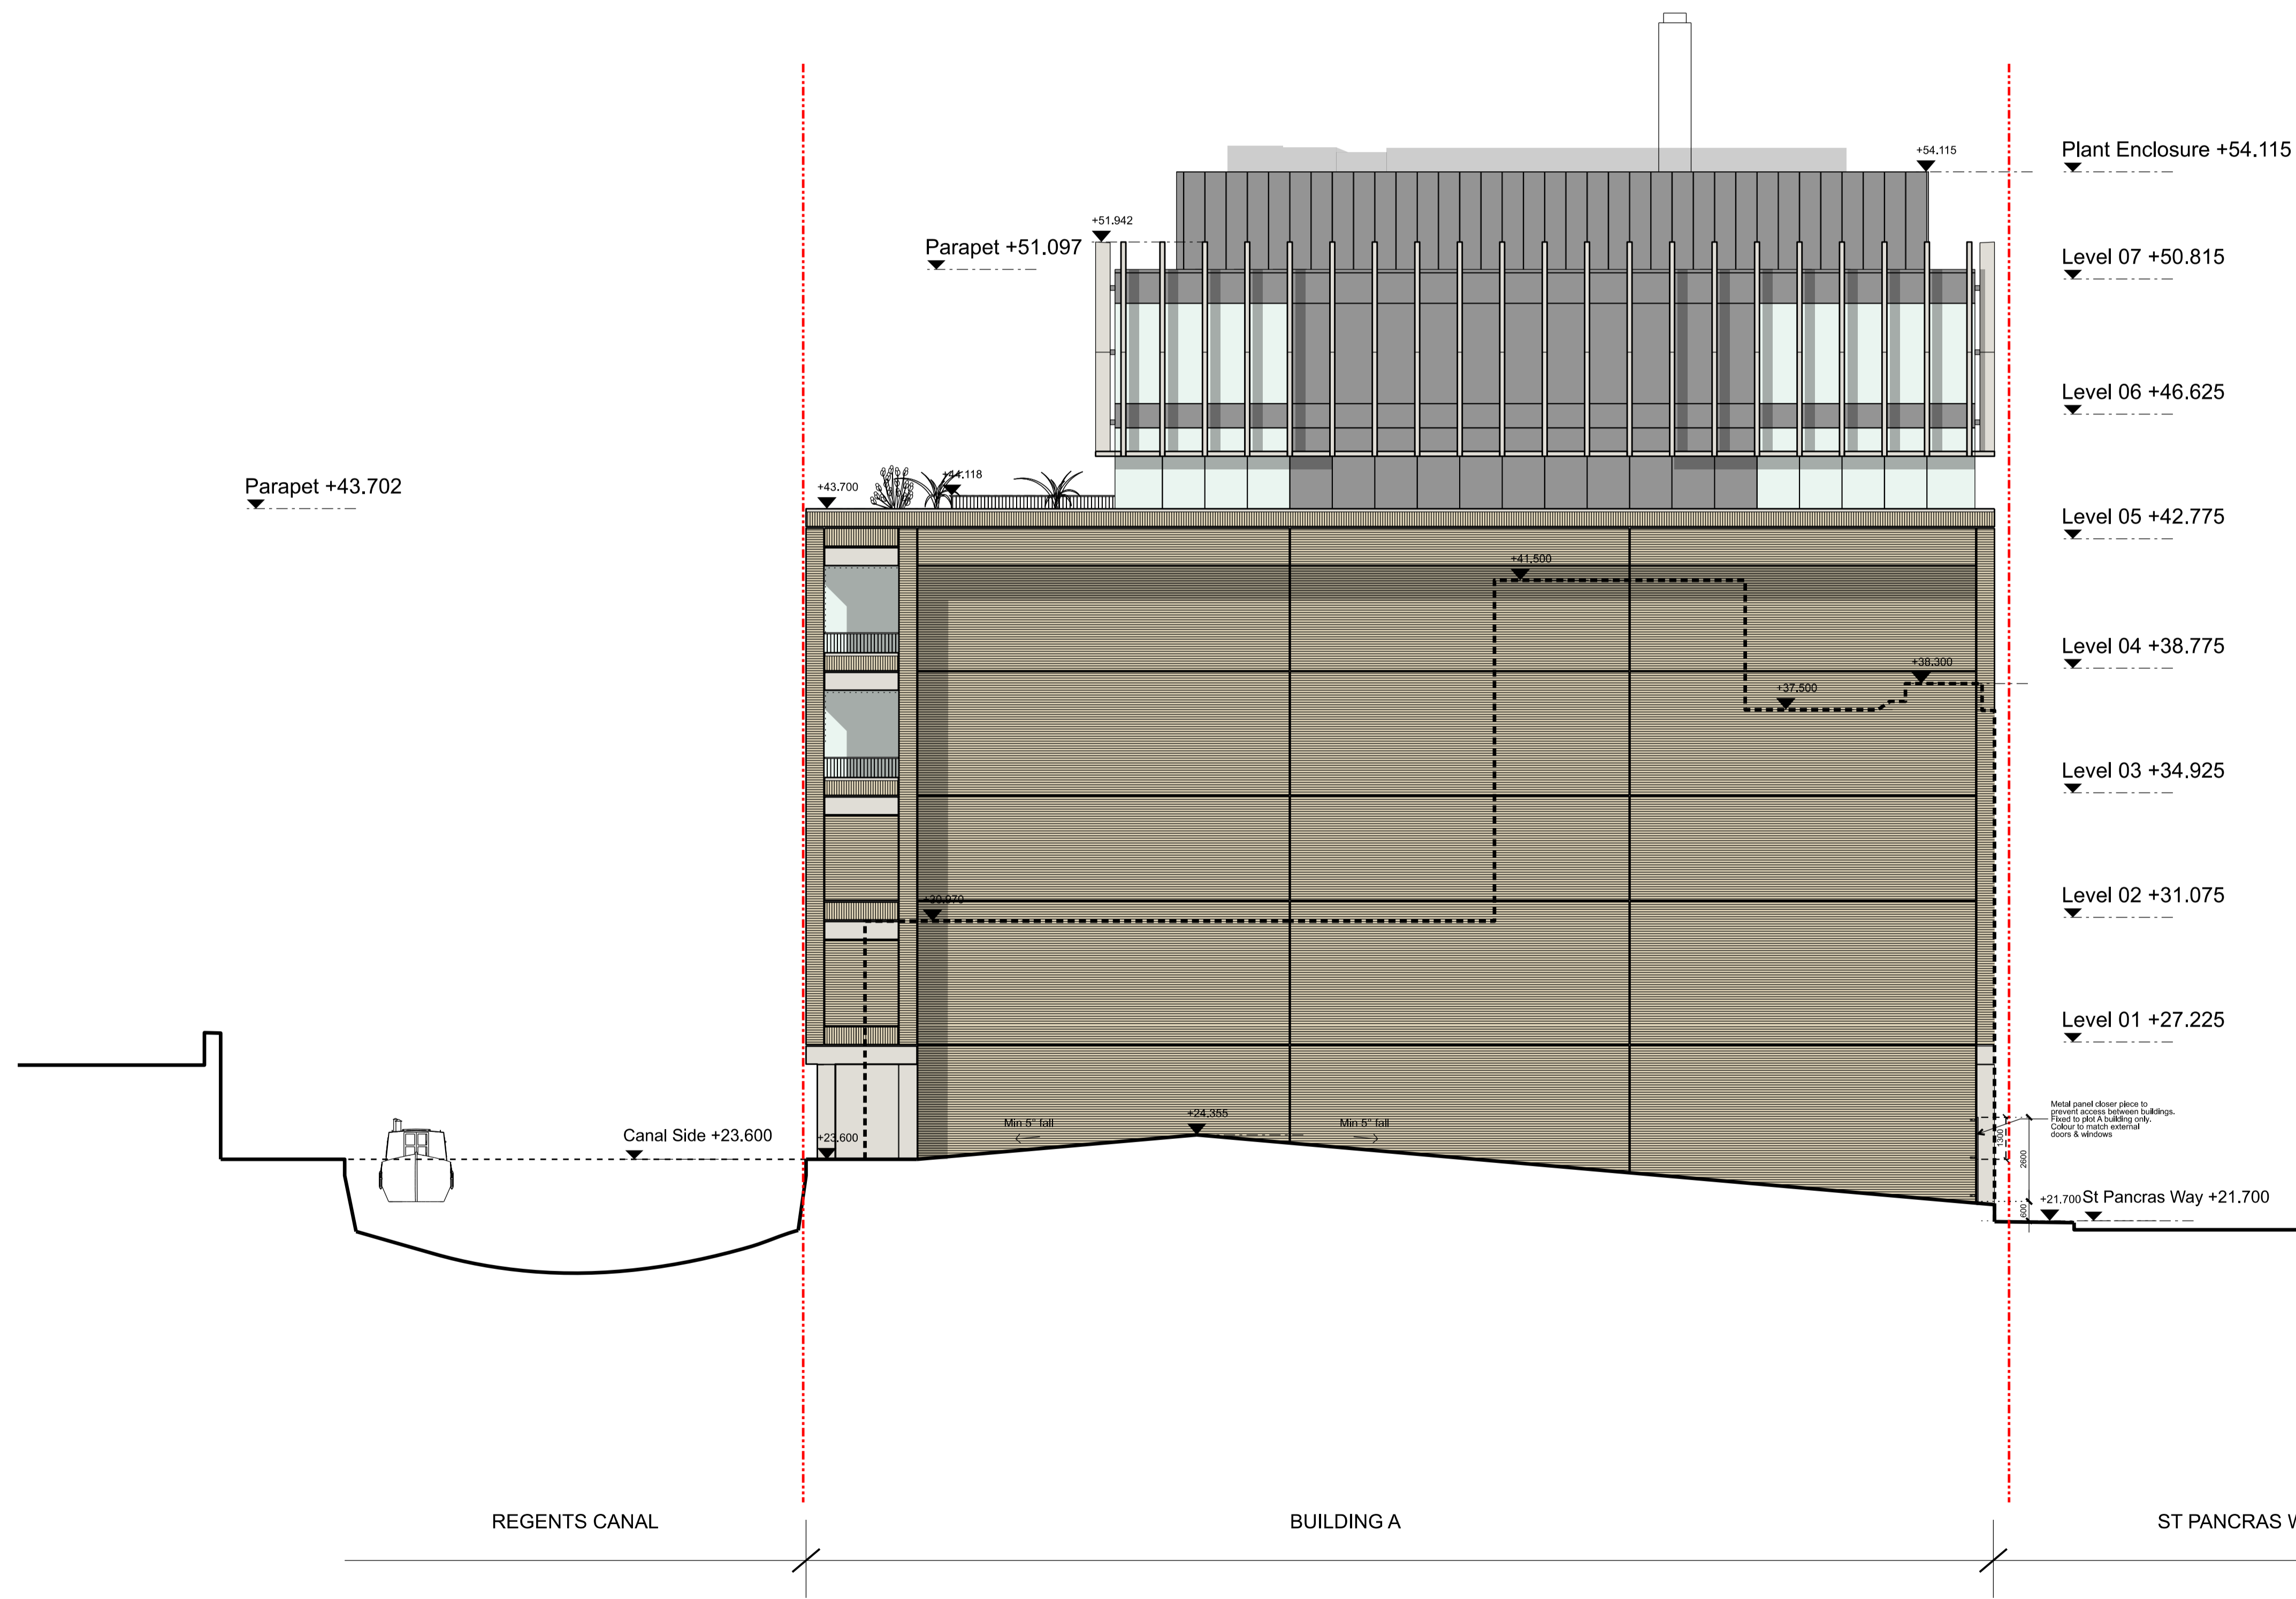

BENNETTS ASSOCIATES

1 Rawstorne Place, London EC1V 7NL
 T +44(0)207 5203300 • www.bennettsassociates.com
 E mail@bennettsassociates.com

Project 1603
The Ugly Brown Building
 Reef Estates

Drawing Title
Building A
 Proposed North Elevation

Drawing Number 2004_P_311
 Revision/Suitability H

Scale @ A3 1 : 250
 Scale @A1 1 : 125
 Revision Date 221013
 YY MM DD