



Revisions	By	Chk
A 210205 Issued For Planning	MB	GP
B 210205 Issued For Planning (no annotation)	MB	GP
C 210310 Issued for Planning	MB	GP
C 210310 Issued for Planning (no annotation)	MB	GP

FACADE ALONG PANCRAS WAY

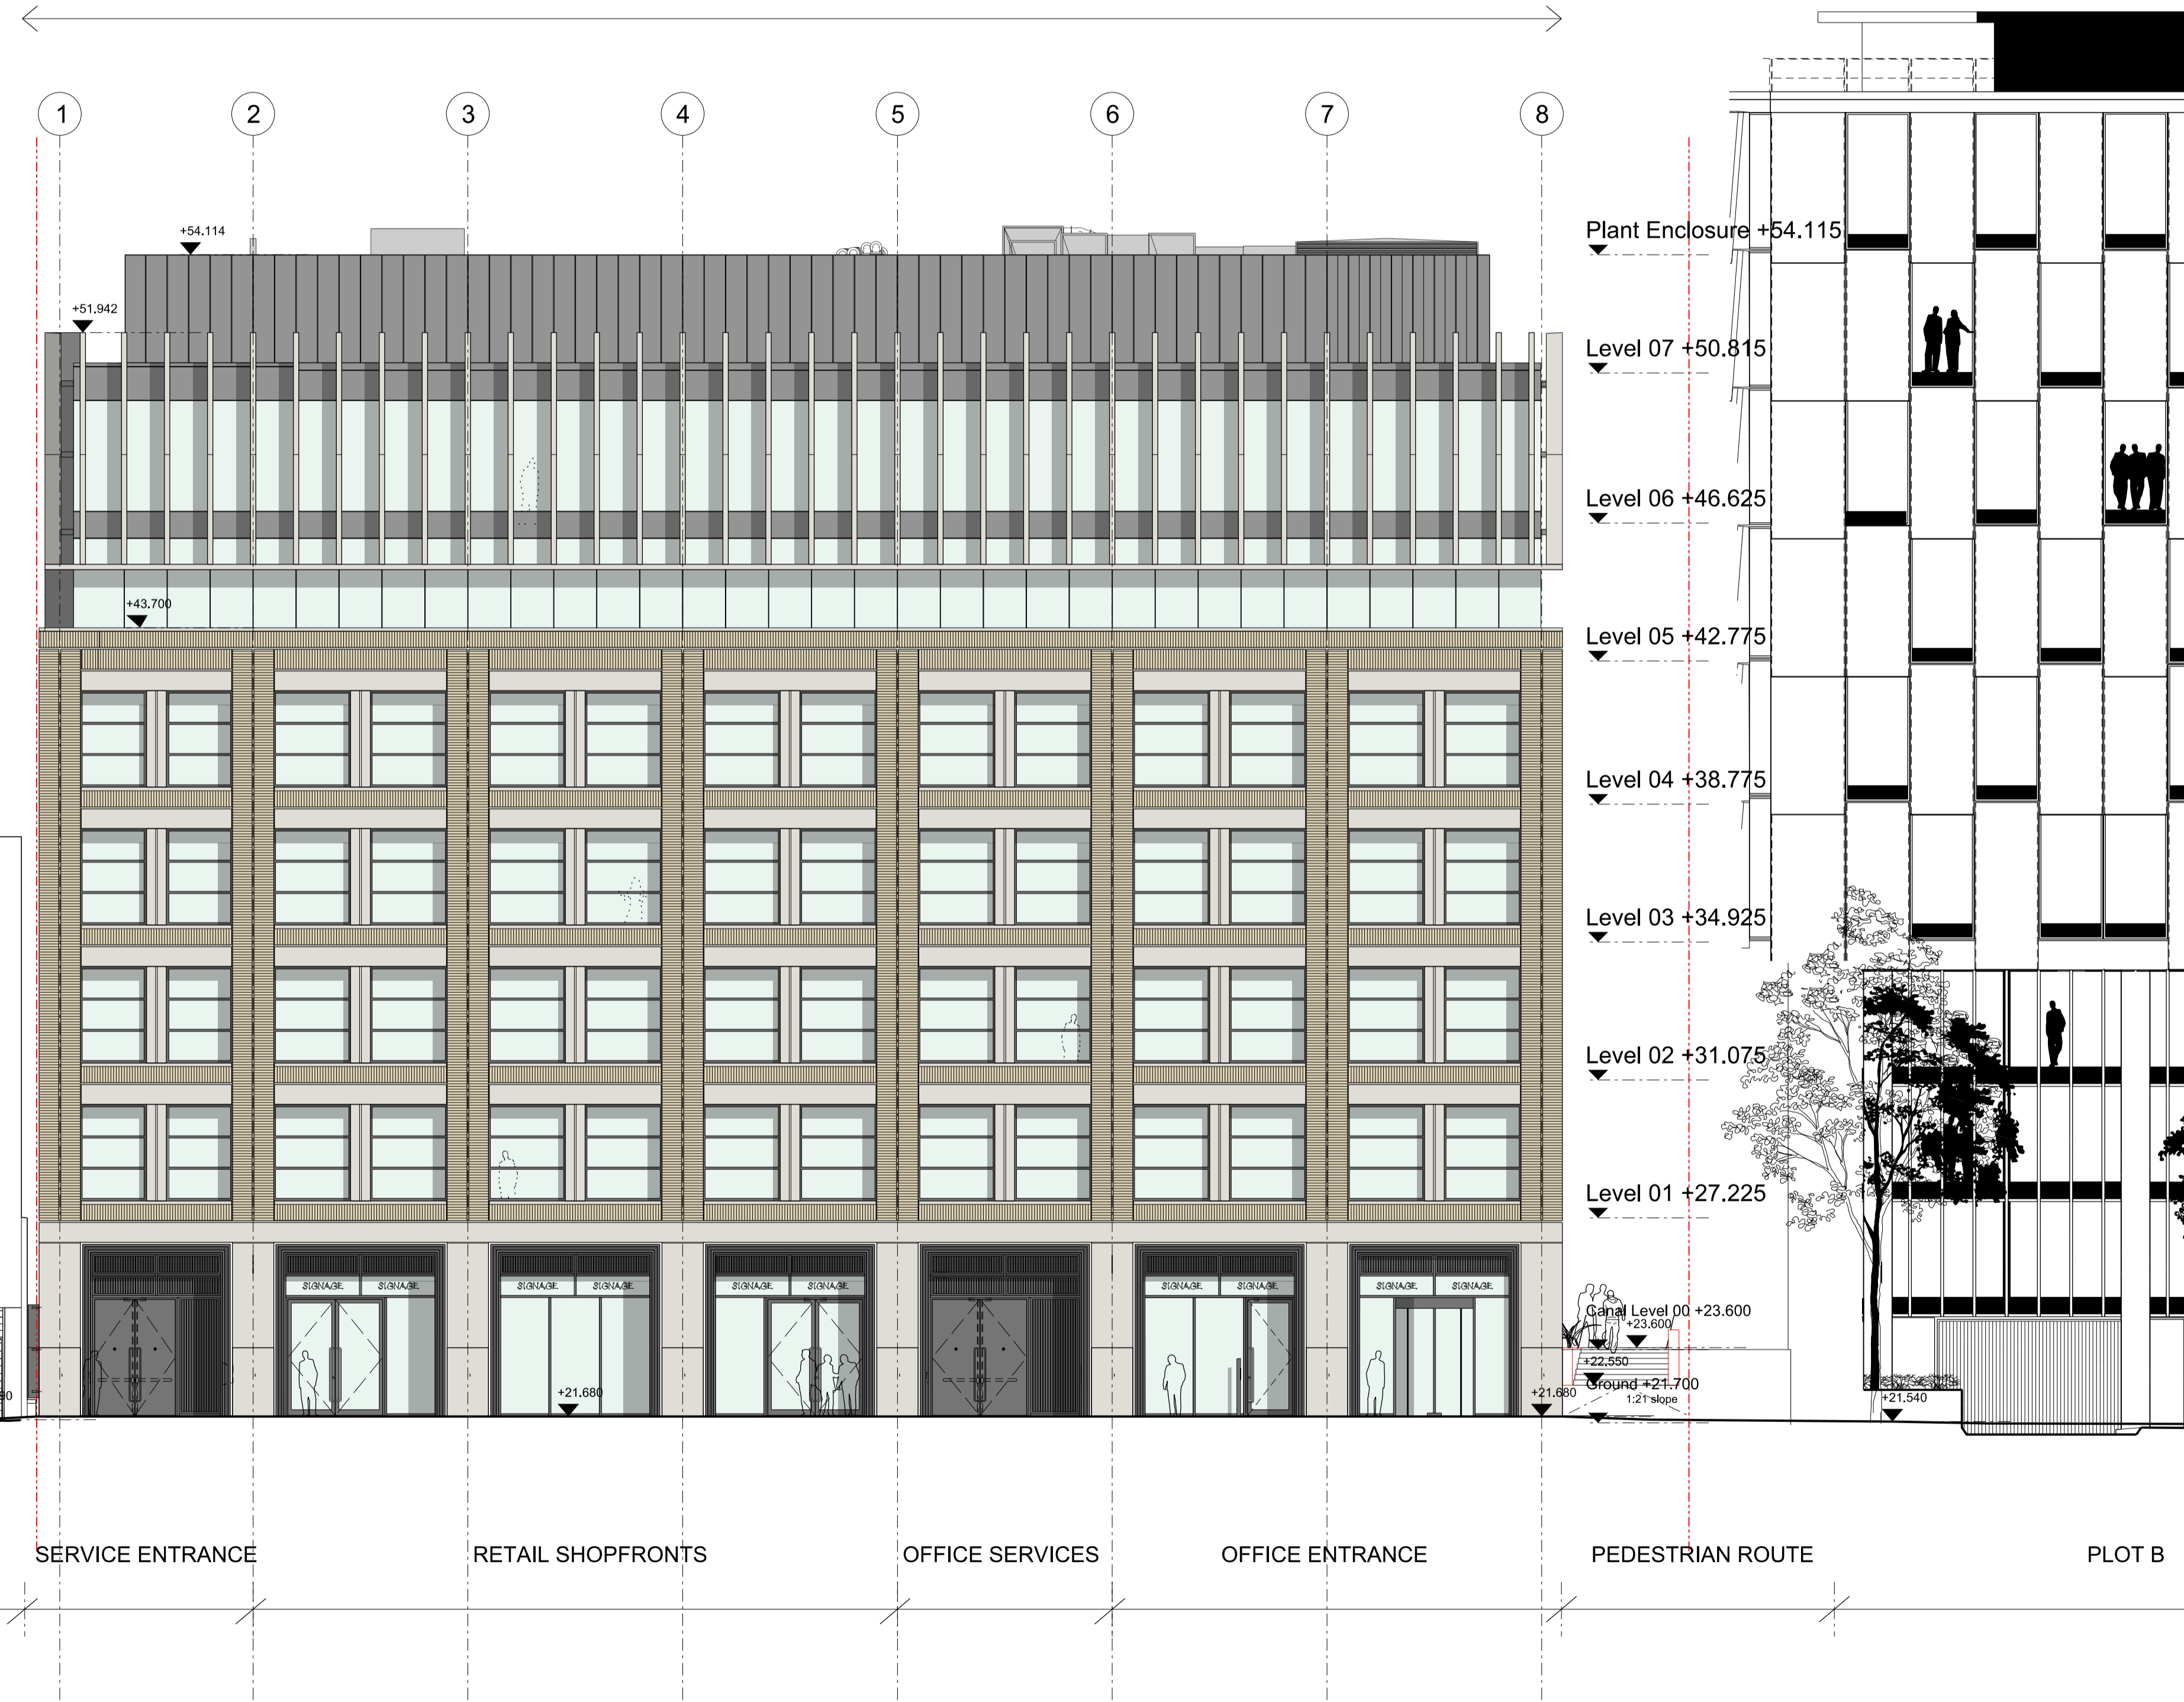

Notes

	Site Boundary
	Soft spot for future labs tenant and kitchen extract

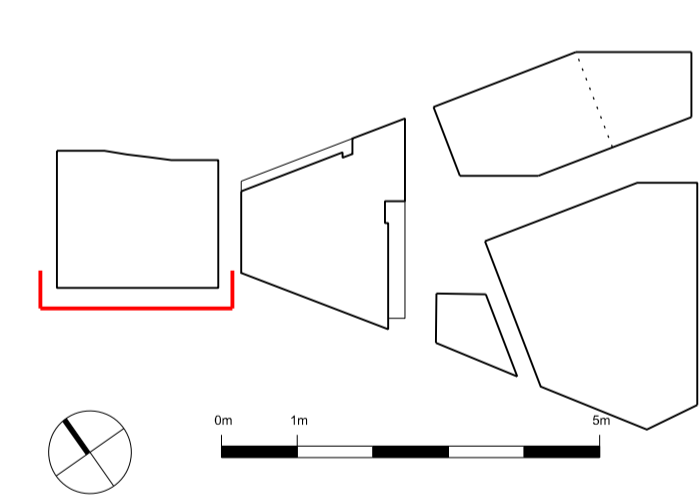

BENNETTS ASSOCIATES

1 Rawstorne Place, London EC1V 7NL
T +44(0)207 5203300 • www.bennettsassociates.com
E mail@bennettsassociates.com
For Bennetts Associates' electronic information issue disclaimer -
www.bennettsassociates.com/information/disclaimer/

Project Project No. 2004

UBB Building A
Reef

Drawing Title
Building A
Proposed West Elevation

Drawing Number	Revision/Suitability
2004_P_314	C

Scale @ A3	Scale @A1	Revision Date
1 : 250	1 : 125	210310
		YY MM DD

EXISTING BUILDINGS FRONTING PANCRAS WAY

SERVICE ENTRANCE

RETAIL SHOPFRONTS

OFFICE SERVICES

OFFICE ENTRANCE

PEDESTRIAN ROUTE

PLOT B