



1 Existing South Elevation

1 : 100




2 Existing West Elevation

1 : 100

0 10 20 50 m

PL01 22.09.29 Planning
REV DATE NOTES

NOTE
1. Do not scale from this drawing.
2. All dimensions to be checked on site by the contractor and such dimensions to be his responsibility.
3. Report all drawing errors, omissions and discrepancies to the architect.
4. This document may be issued in an uncontrolled CAD format to enable others to use it as background information to make alterations and/or additions. In that instance the file will be accompanied by a PDF version. It is for those making such alterations and additions to ensure that they make use of current background information. RA accepts no liability for any such alterations or additions to the background information or arising out of changes to background information which occur prior to alterations of additions being made.

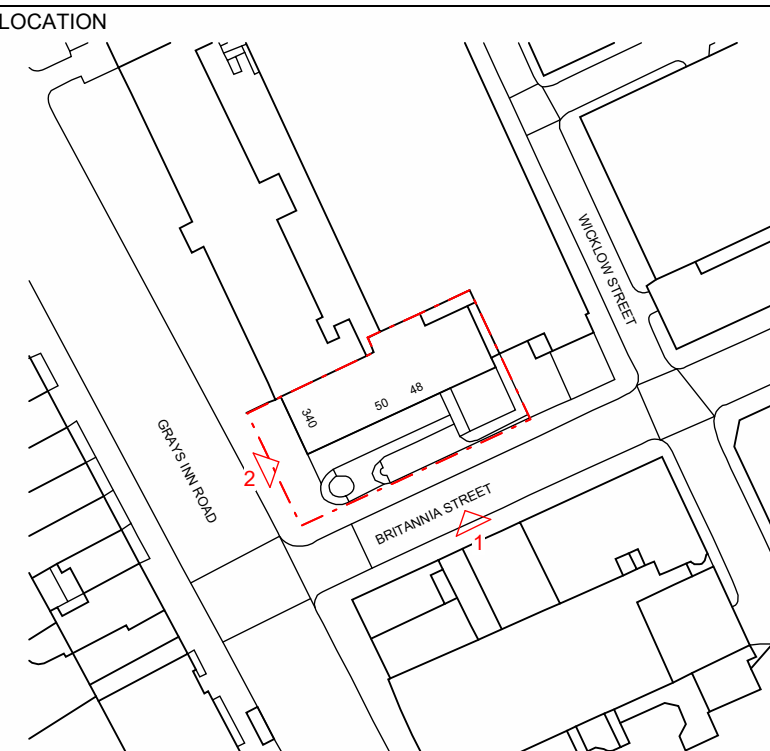

R U F F A R C H I T E C T S

205 WARDOUR ST, LONDON W1F 6ZJ
EMAIL INFO@RUFFARCHITECTS.CO.UK WEB WWW.RUFFARCHITECTS.CO.UK

job title
Grays Inn Road

drawing title / location
Existing South & West Elevations

drawn by EY	checked TP	scale 1:100 @A1	status PLANNING	revision PL01		
project	originator	volume	level	type	role	drawing no

22001-RA-XX-XX-DR-A-00_201