
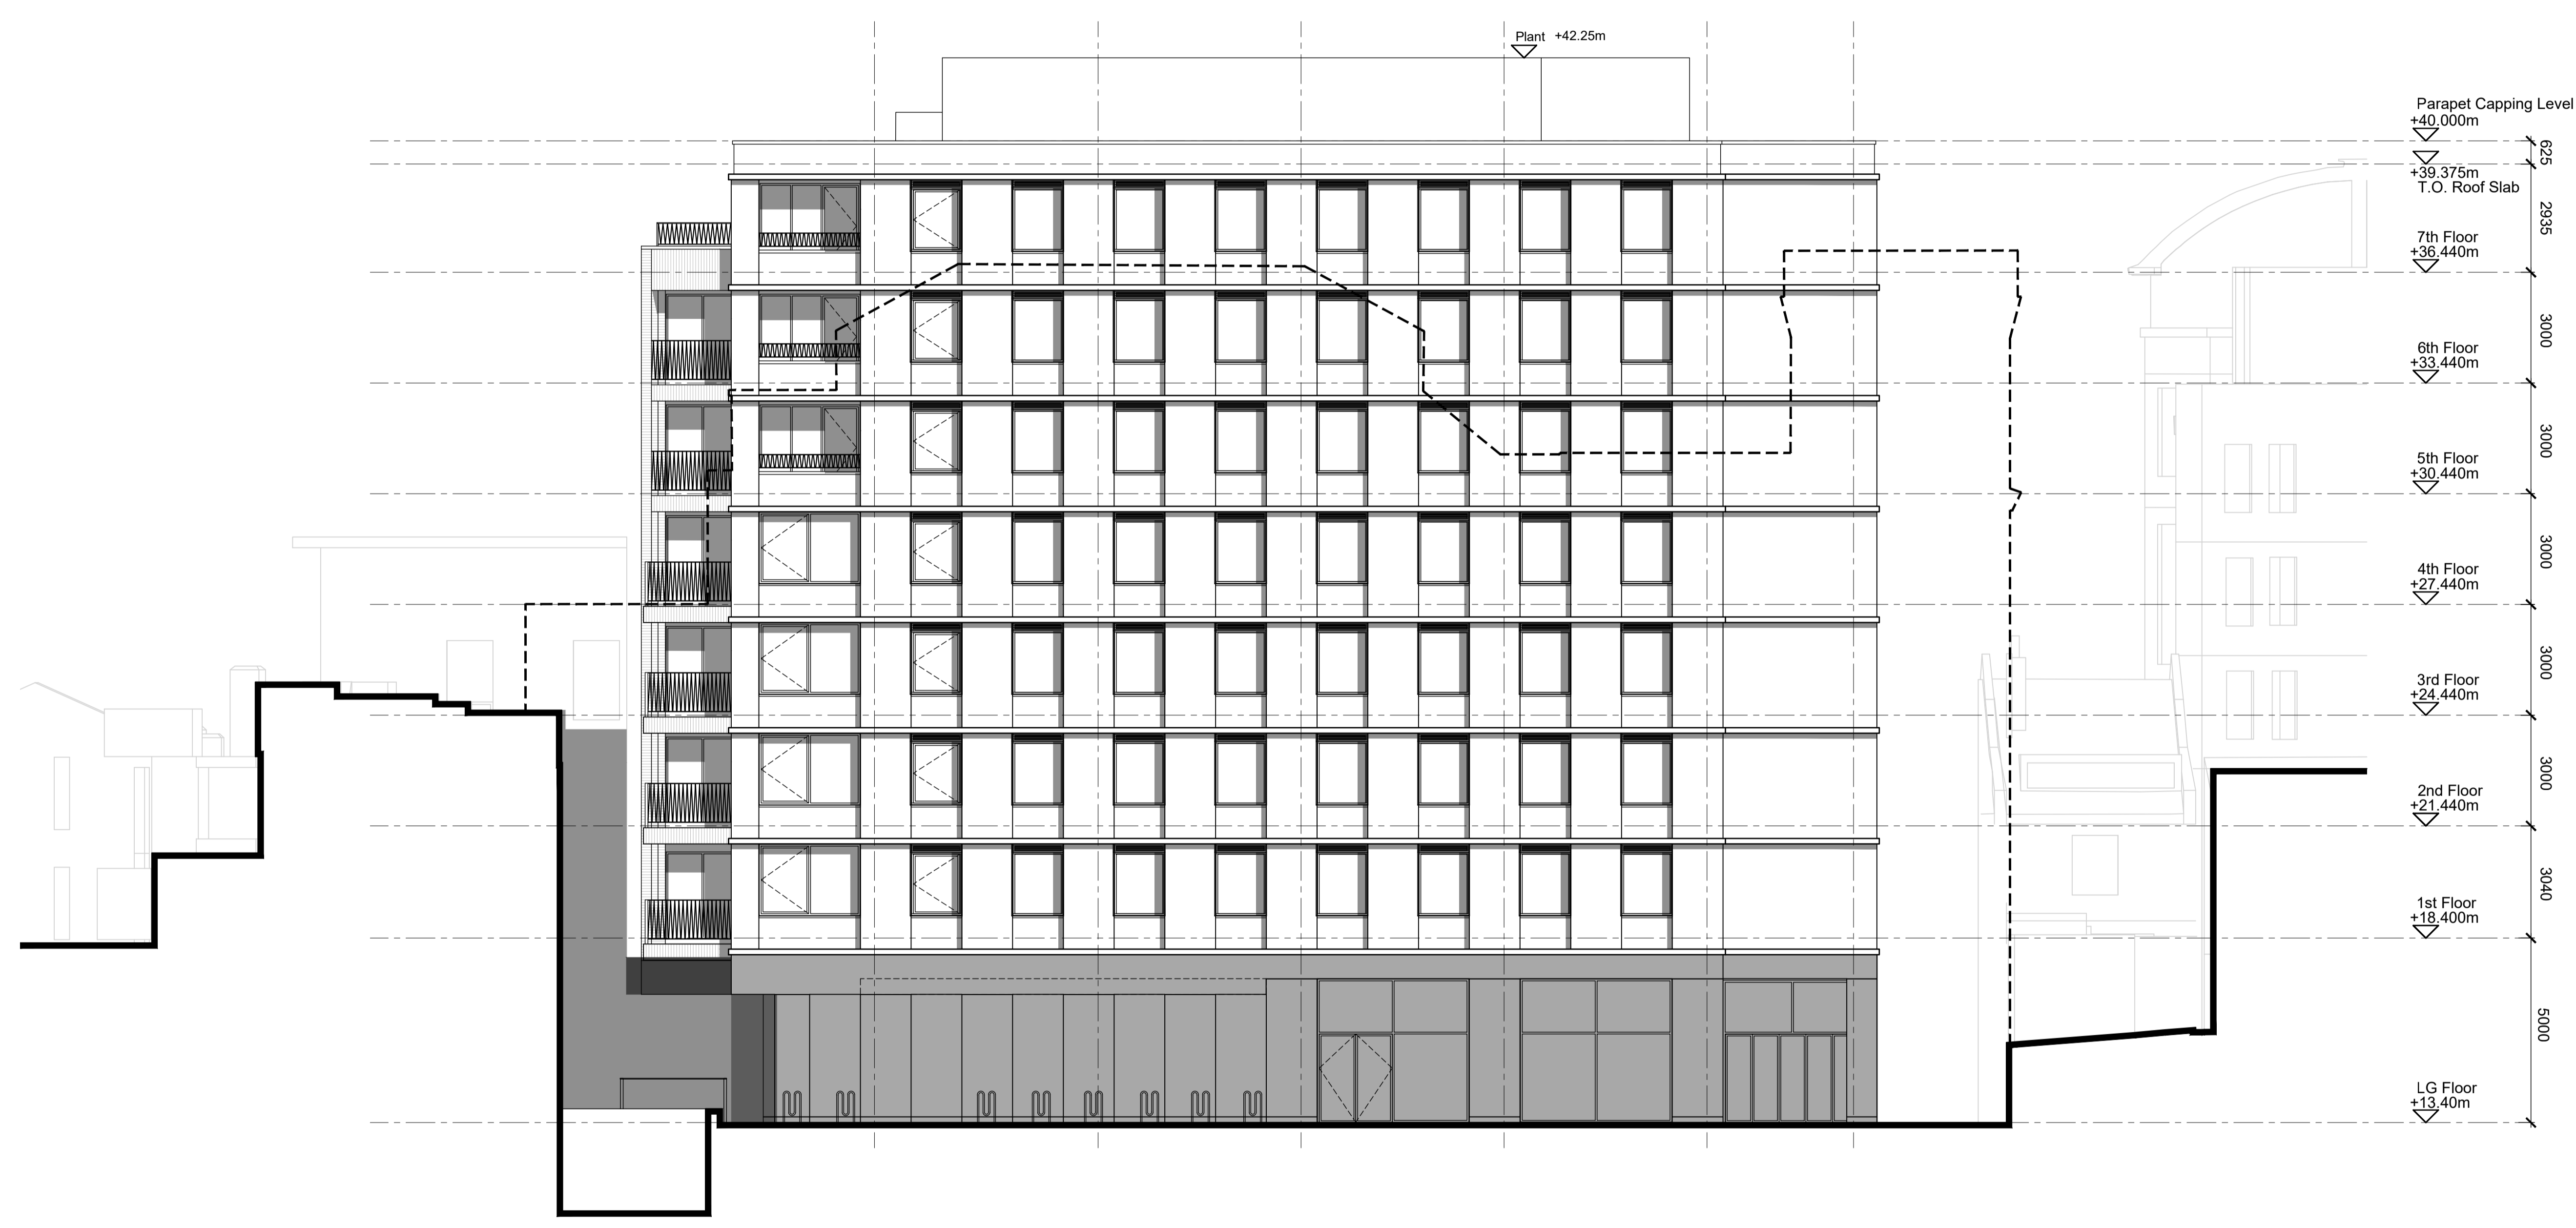


GENERAL NOTES:

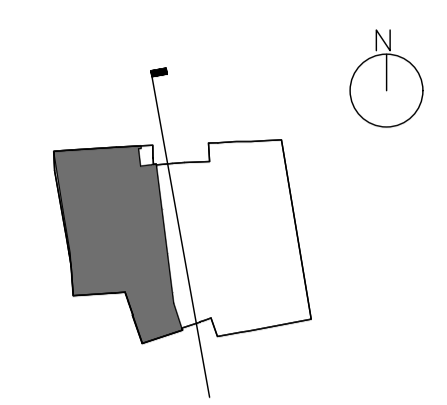

C	GENERAL UPDATES	CS	SJM	15.07.22
B	PLANT ROOM ENCLOSURE REVISED	OM	PL	18.02.20
A	MEP ENCLOSURE REDUCED	MM	PL	12.02.20
rev	description	drawn	auth	date

DO NOT SCALE OFF THIS DRAWING © LEACH RHODES WALKER 2001


31 Eyre Street Hill

Affordable Block

Hotel Block

Gunmakers pub

3-11 Eyre Street Hill

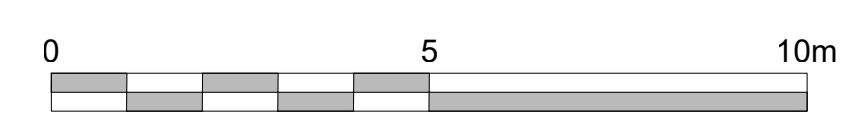

LeachRhodesWalker
Architects

info@lrw.co.uk | www.lrw.co.uk
50 Dearmans Place Manchester M3 5LH

Manchester **London** **Bucharest**
+44 (0)161 833 0211 +44 (0)207 993 1363 +40 (21)650 4026

client CLERKENWELL LIFESTYLE UK		
project VINE HILL		
project no 8060	drawing no L(00)128	rev C
description - PROPOSED WEST ELEVATION		
scale 1:100@ A1	date drawn 31.01.20	drawn by MS
authorised by PL		
purpose of issue planning <input type="radio"/> building regs <input type="radio"/> tender <input type="radio"/> comment <input type="radio"/> approval <input type="radio"/> construction <input type="radio"/>		