


All dimensions are in mm unless otherwise stated
 All dimensions to be verified on site before proceeding with the work
 Any discrepancies to be notified in writing to Architect immediately
 All boundaries indicative only and to be confirmed by others

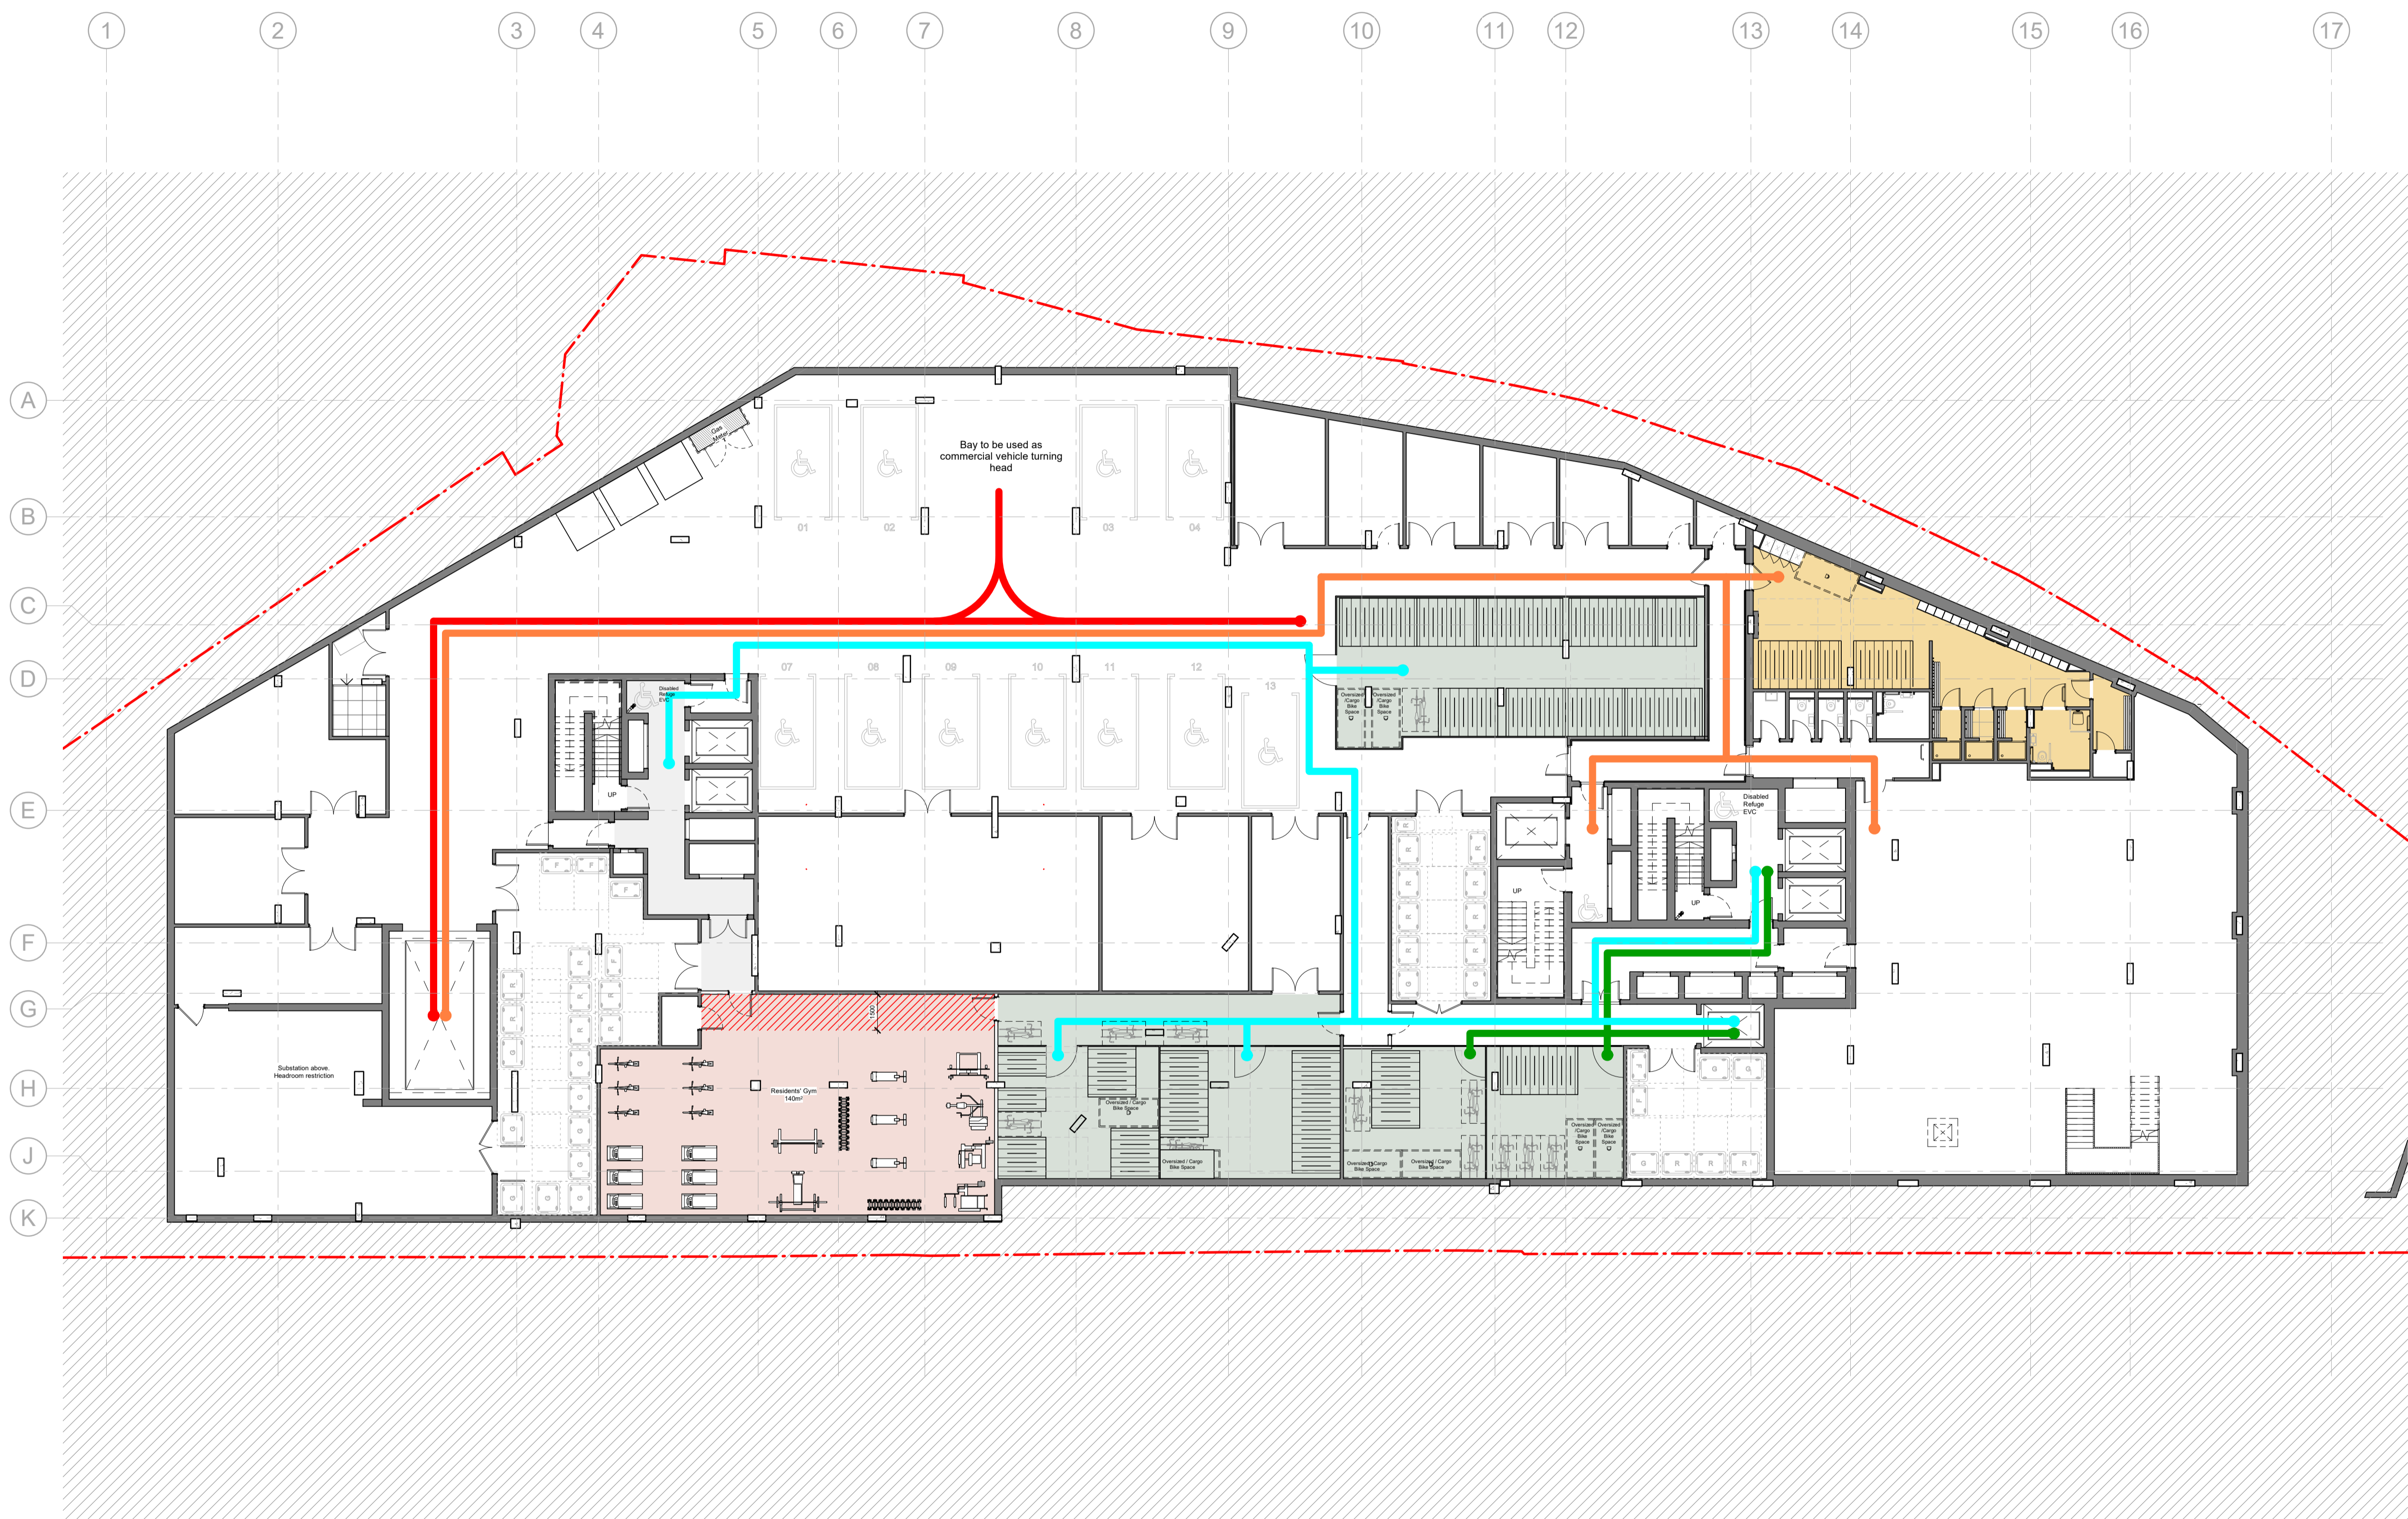

NOTE
 All dimensions are in millimeters unless otherwise noted.
 All dimensions are to be checked on site prior to fabrication/construction.
 SSL – Structural Slab Level
 SFL – Screed Floor Level – Top of the Screed
 FFL – Finish Floor Level (including finish eg. carpet or tiles)

- GENERAL KEY:**
- Existing Walls / Partitions
 - Proposed Walls / Partitions
 - Residents' Gym
 - Residents' Cycle Storage
 - Residents' Visitor Cycle Storage
 - Commercial Cycle Storage
 - Commercial Visitor Cycle Storage
- Cycle Route for Affordable Tenants
 - Cycle Route for Private Tenants
 - Cycle Route for Residential Visitors
 - Cycle Route for Commercial Tenants
 - Cycle Route for Commercial Visitors
 - Commercial Vehicle Servicing Route



P03	08.11.22	Issued to London Borough of Camden	JH
P02	29.09.22	Issued for Client Name Alteration	JH
P01	08.07.22	Issued for Information	TW
REV	DATE	NOTES	INT

PLANNING

HUTCHINSON & PARTNERS

3.14 The Record Hall, 16-16A Baldwin's Garden, London, EC1N 7RJ
 T: 020 3176 8196 e: london@hutchinsonandpartners.com
 www.hutchinsonandpartners.com

JOB TITLE
 101 Camley Street, Camden - Commercial Fit-Out Works

DRAWING TITLE / LOCATION
 Cycle Storage - Proposed Basement Floor Plan - Travel Routes

DRAWN BY OM	CHECKED TW	SCALE 1:150 @ A1	STATUS PLANNING
PROJECT 21061	DRAWING NO 01 AP 7600 111	REVISION P03	

CLIENT
CAMLEY STREET SARL

© 2022 HUTCHINSON & PARTNERS Limited

