


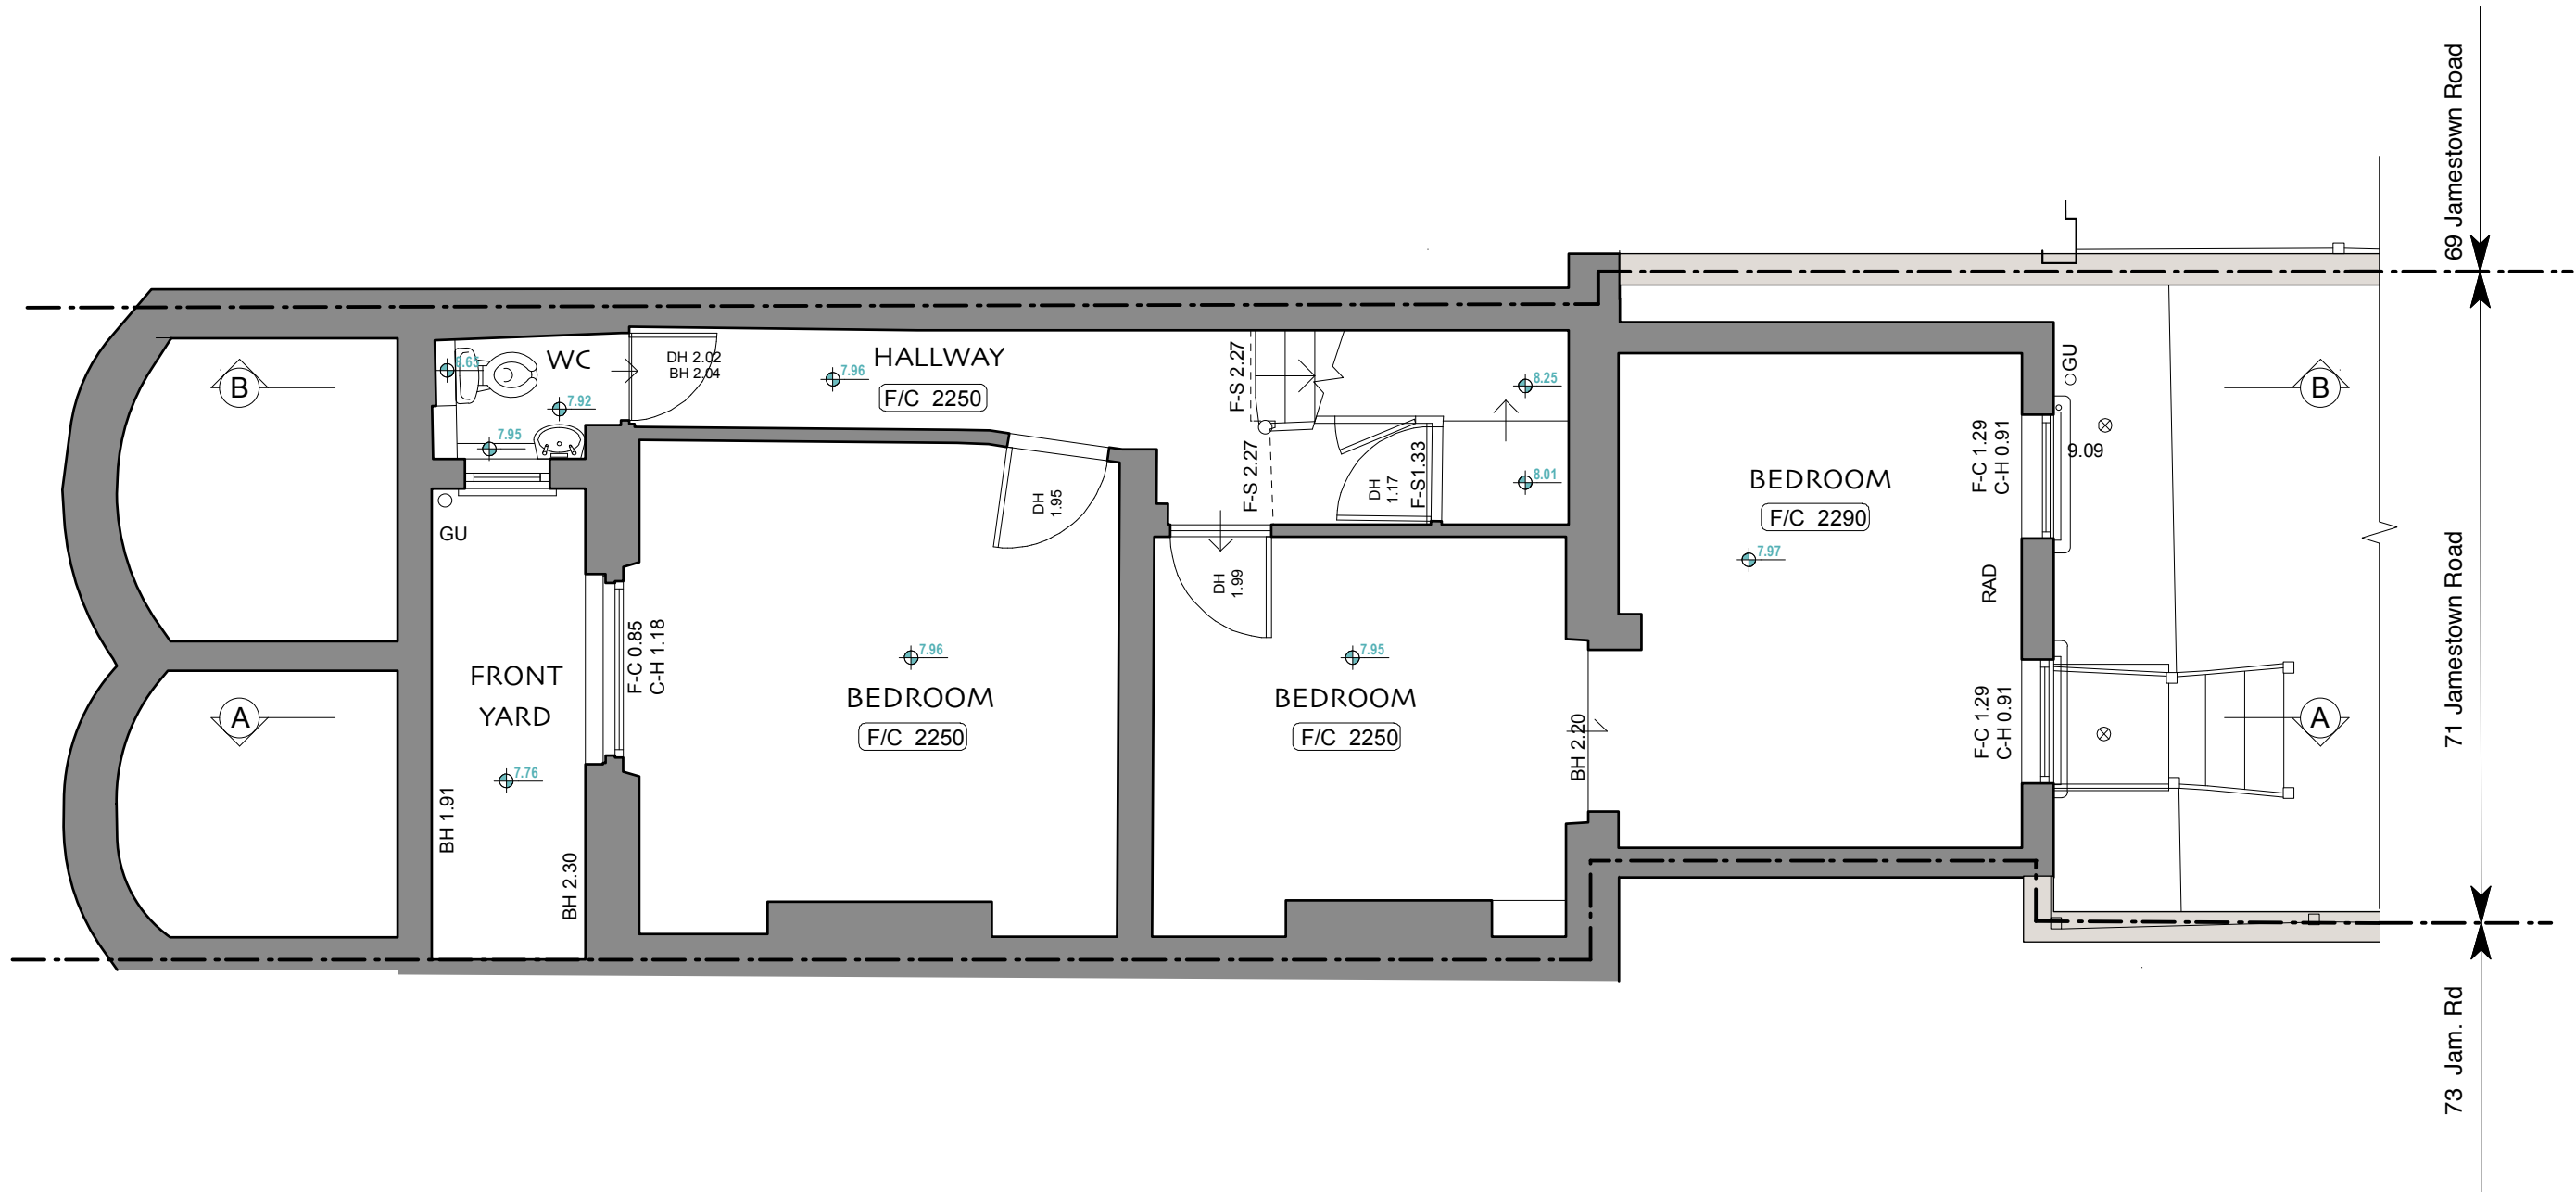


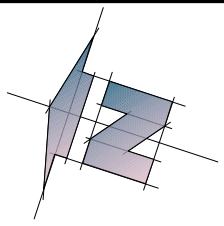

LOWER GROUND FLOOR AS EXISTING



 


Revisions Notes:	
Client	
MOWDY LTD	
Job Title	
House Refurbishment	
71 JAMESTOWN ROAD NW1 7DB	
Drawing name	
LOWER GROUND FLOOR AS EXISTING	
Scale	Date drawn
1:50 @ A3	NOV 2022
Job number	Dwg. number
387	E01
Current Revision	
.	

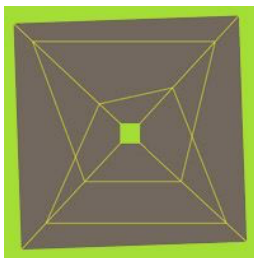

Fernanda Pagnossin Design
London Fields, Hackney, E8
mob: +44(0)7973 967929
email: fpagnossin@me.com

DO NOT SCALE THIS DRAWING

 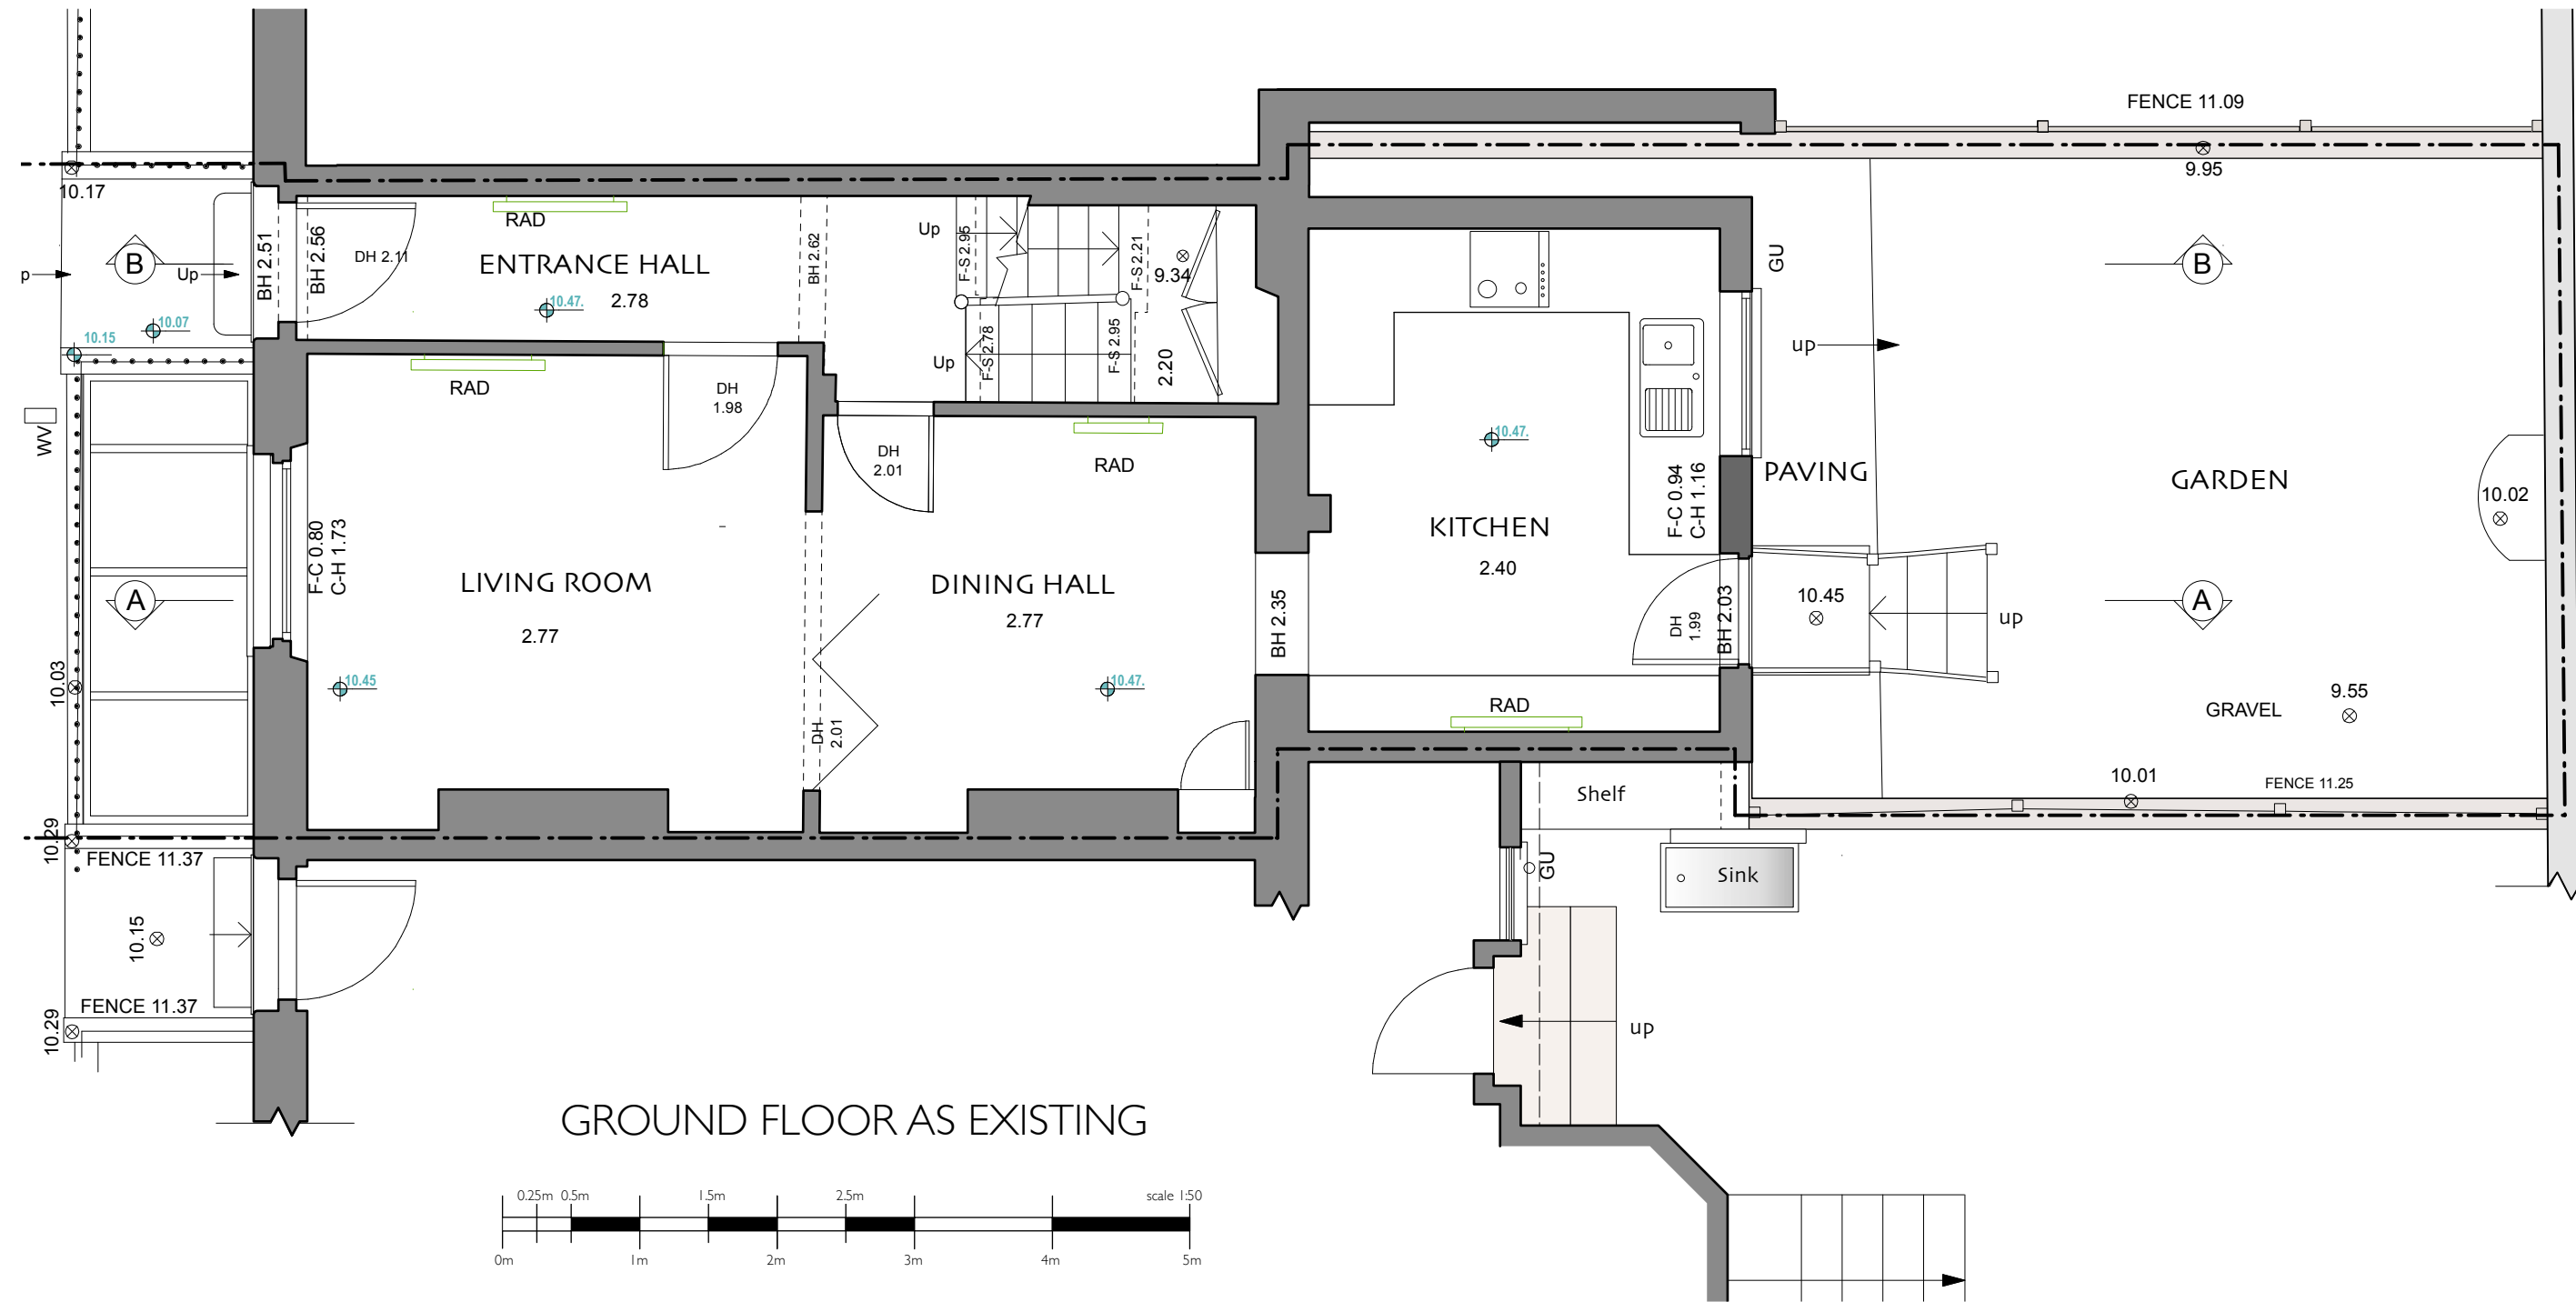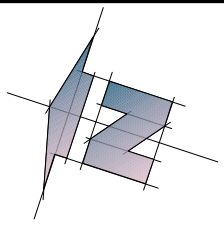

Revisions Notes:

Client

MOWDY LTD

Job Title

House Refurbishment

**71 JAMESTOWN ROAD
NW1 7DB**

Drawing name

**GROUND FLOOR AS
EXISTING**

Scale

1:50 @ A3

Date drawn

NOV 2022

Job number


387

Dwg. number

E02

Current Revision


.

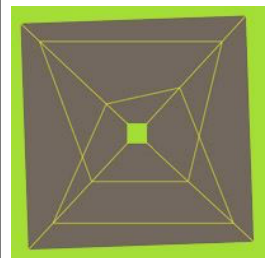



Fernanda Pagnossin Design
London Fields, Hackney, E8

mob: +44(0)7973 967929
email: fpagnossin@me.com

DO NOT SCALE THIS DRAWING

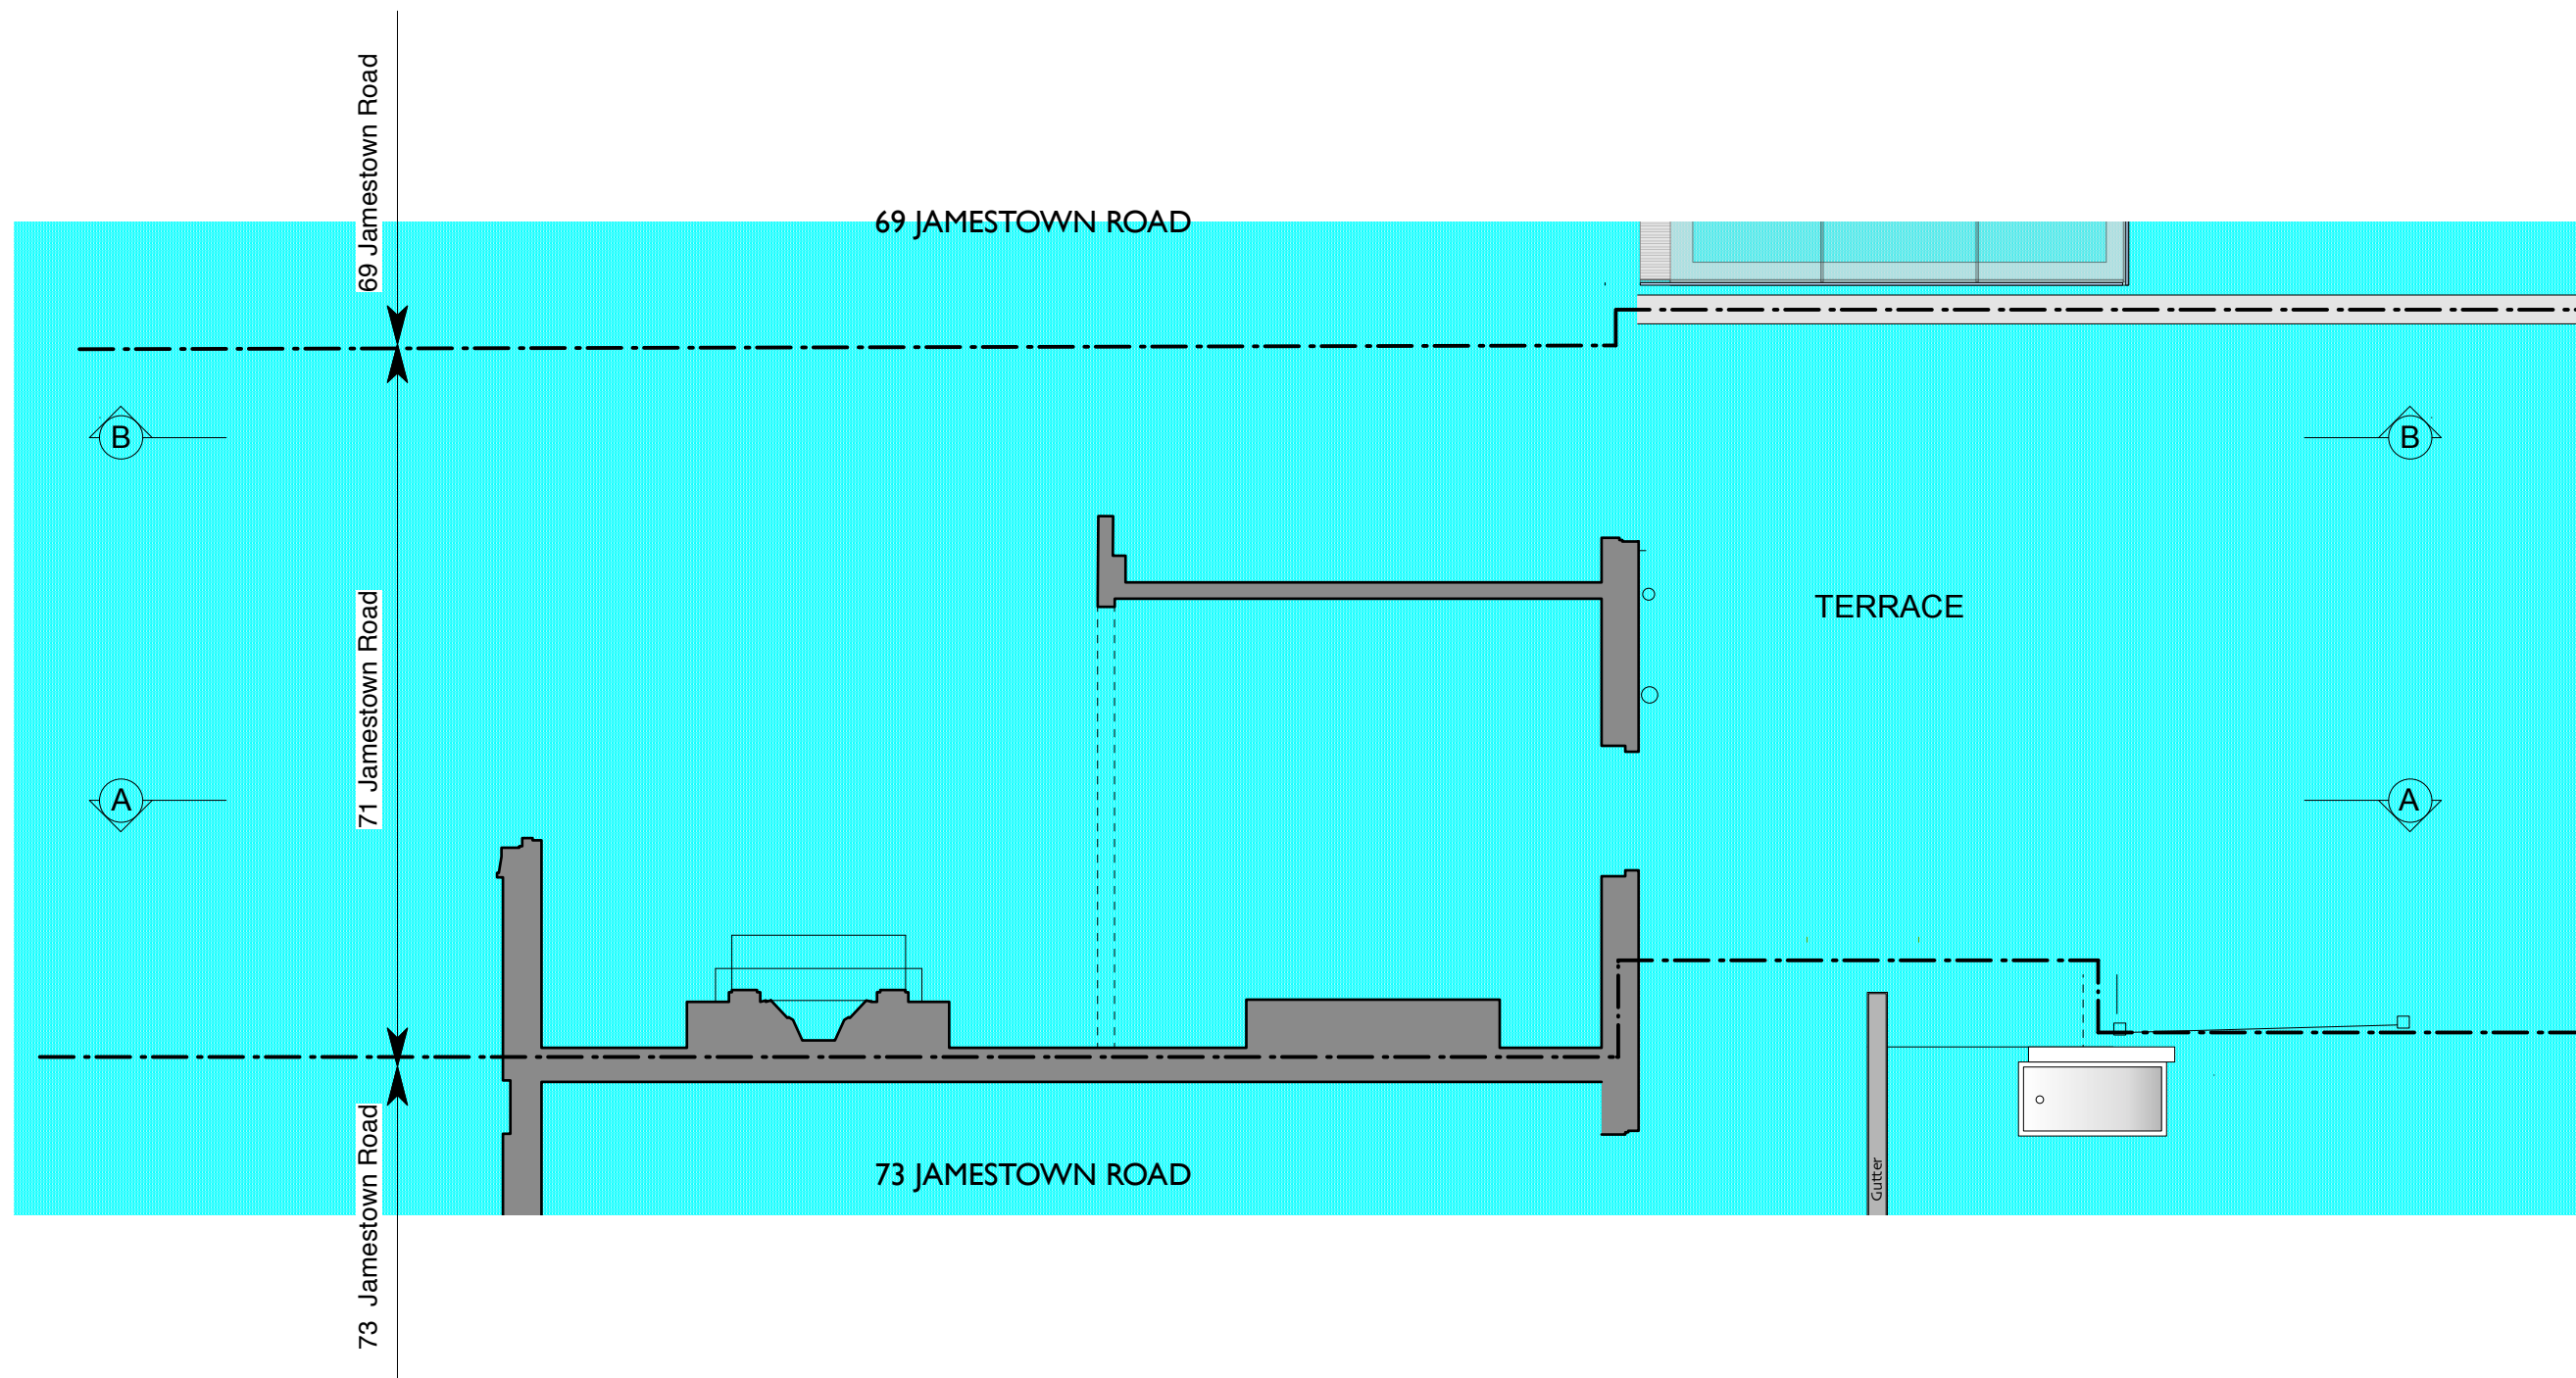

FIRST FLOOR AS EXISTING

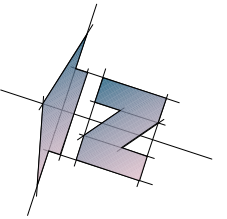 

Revisions Notes:

Client

MOWDY LTD

Job Title

House Refurbishment

**71 JAMESTOWN ROAD
NW1 7DB**

Drawing name

**FIRST FLOOR AS
EXISTING**

Scale

1:50 @ A3

Date drawn

NOV 2022

Job number


387

Dwg. number

E03

Current Revision



•

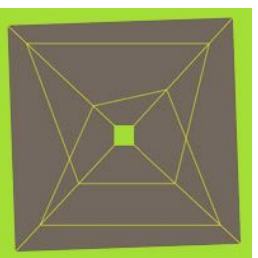


Fernanda Pagnossin Design
London Fields, Hackney, E8

mob: +44(0)7973 967929
email: fpagnossin@me.com

DO NOT SCALE THIS DRAWING

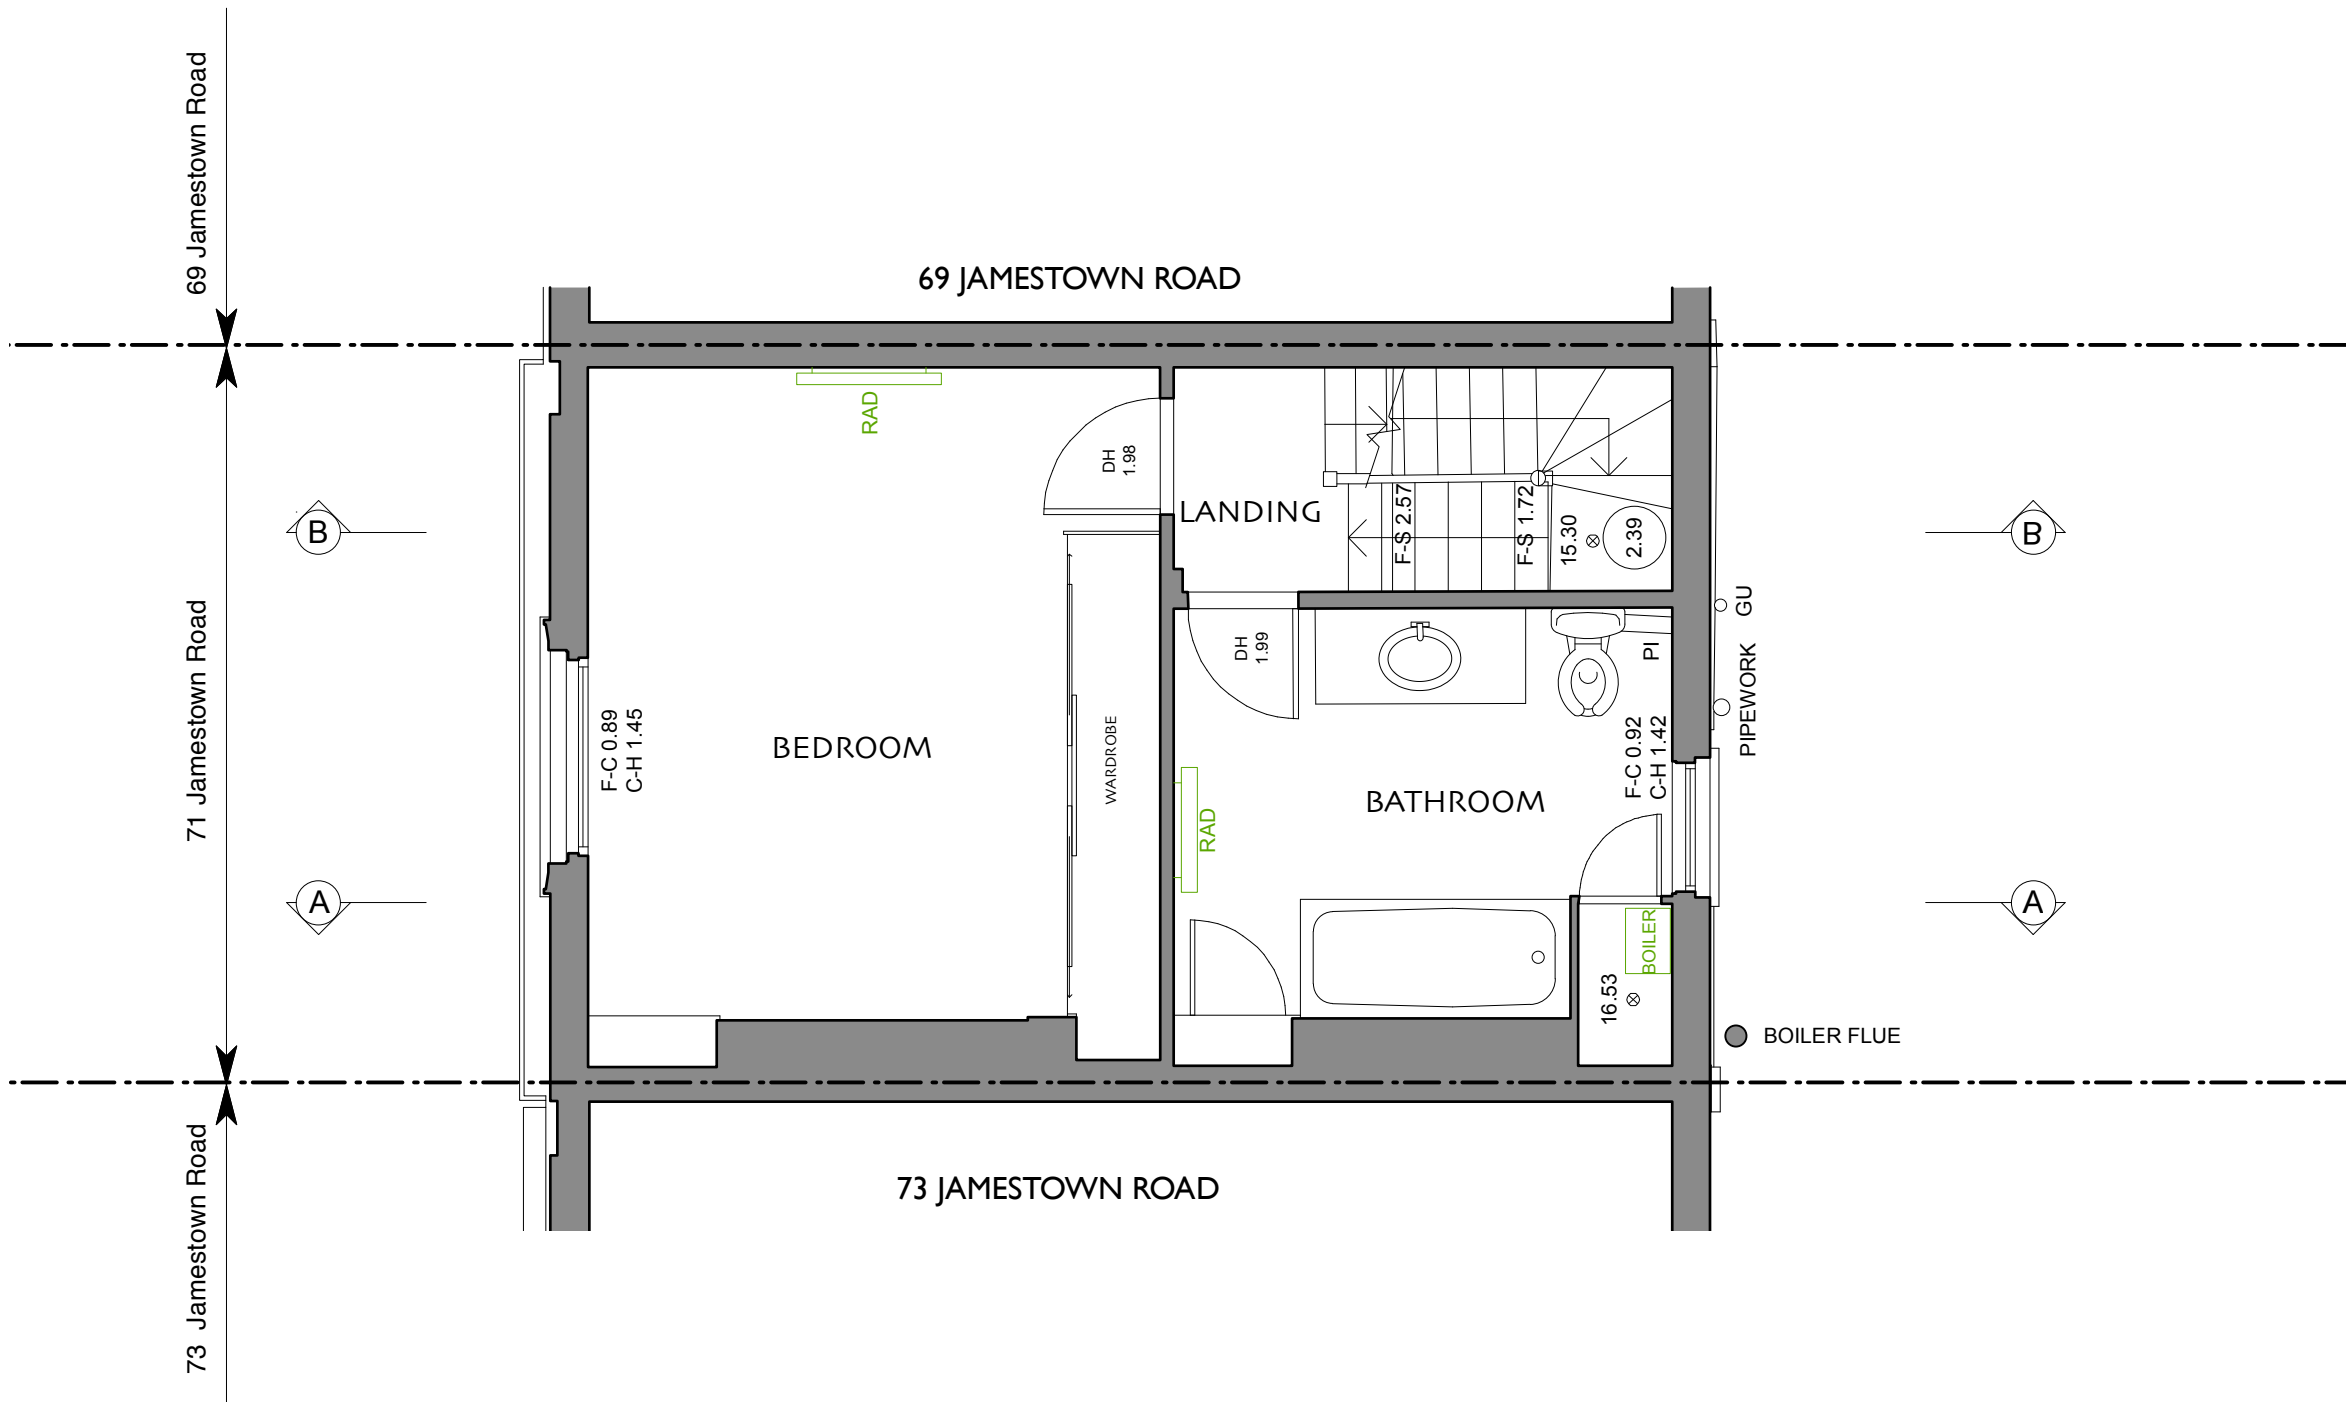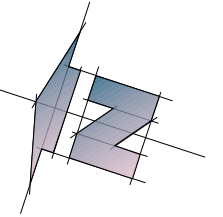

SECOND FLOOR AS EXISTING

 

DO NOT SCALE THIS DRAWING

Revisions Notes:

Client

MOWDY LTD

Job Title

House Refurbishment

**71 JAMESTOWN ROAD
NW1 7DB**

Drawing name

**SECOND FLOOR AS
EXISTING**

Scale

1:50 @ A3

Date drawn

NOV 2022

Job number


387

Dwg. number

E04



Current Revision

.

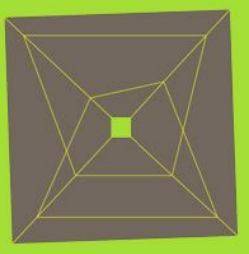


Fernanda Pagnossin Design
London Fields, Hackney, E8

mob: +44(0)7973 967929
email: fpagnossin@me.com

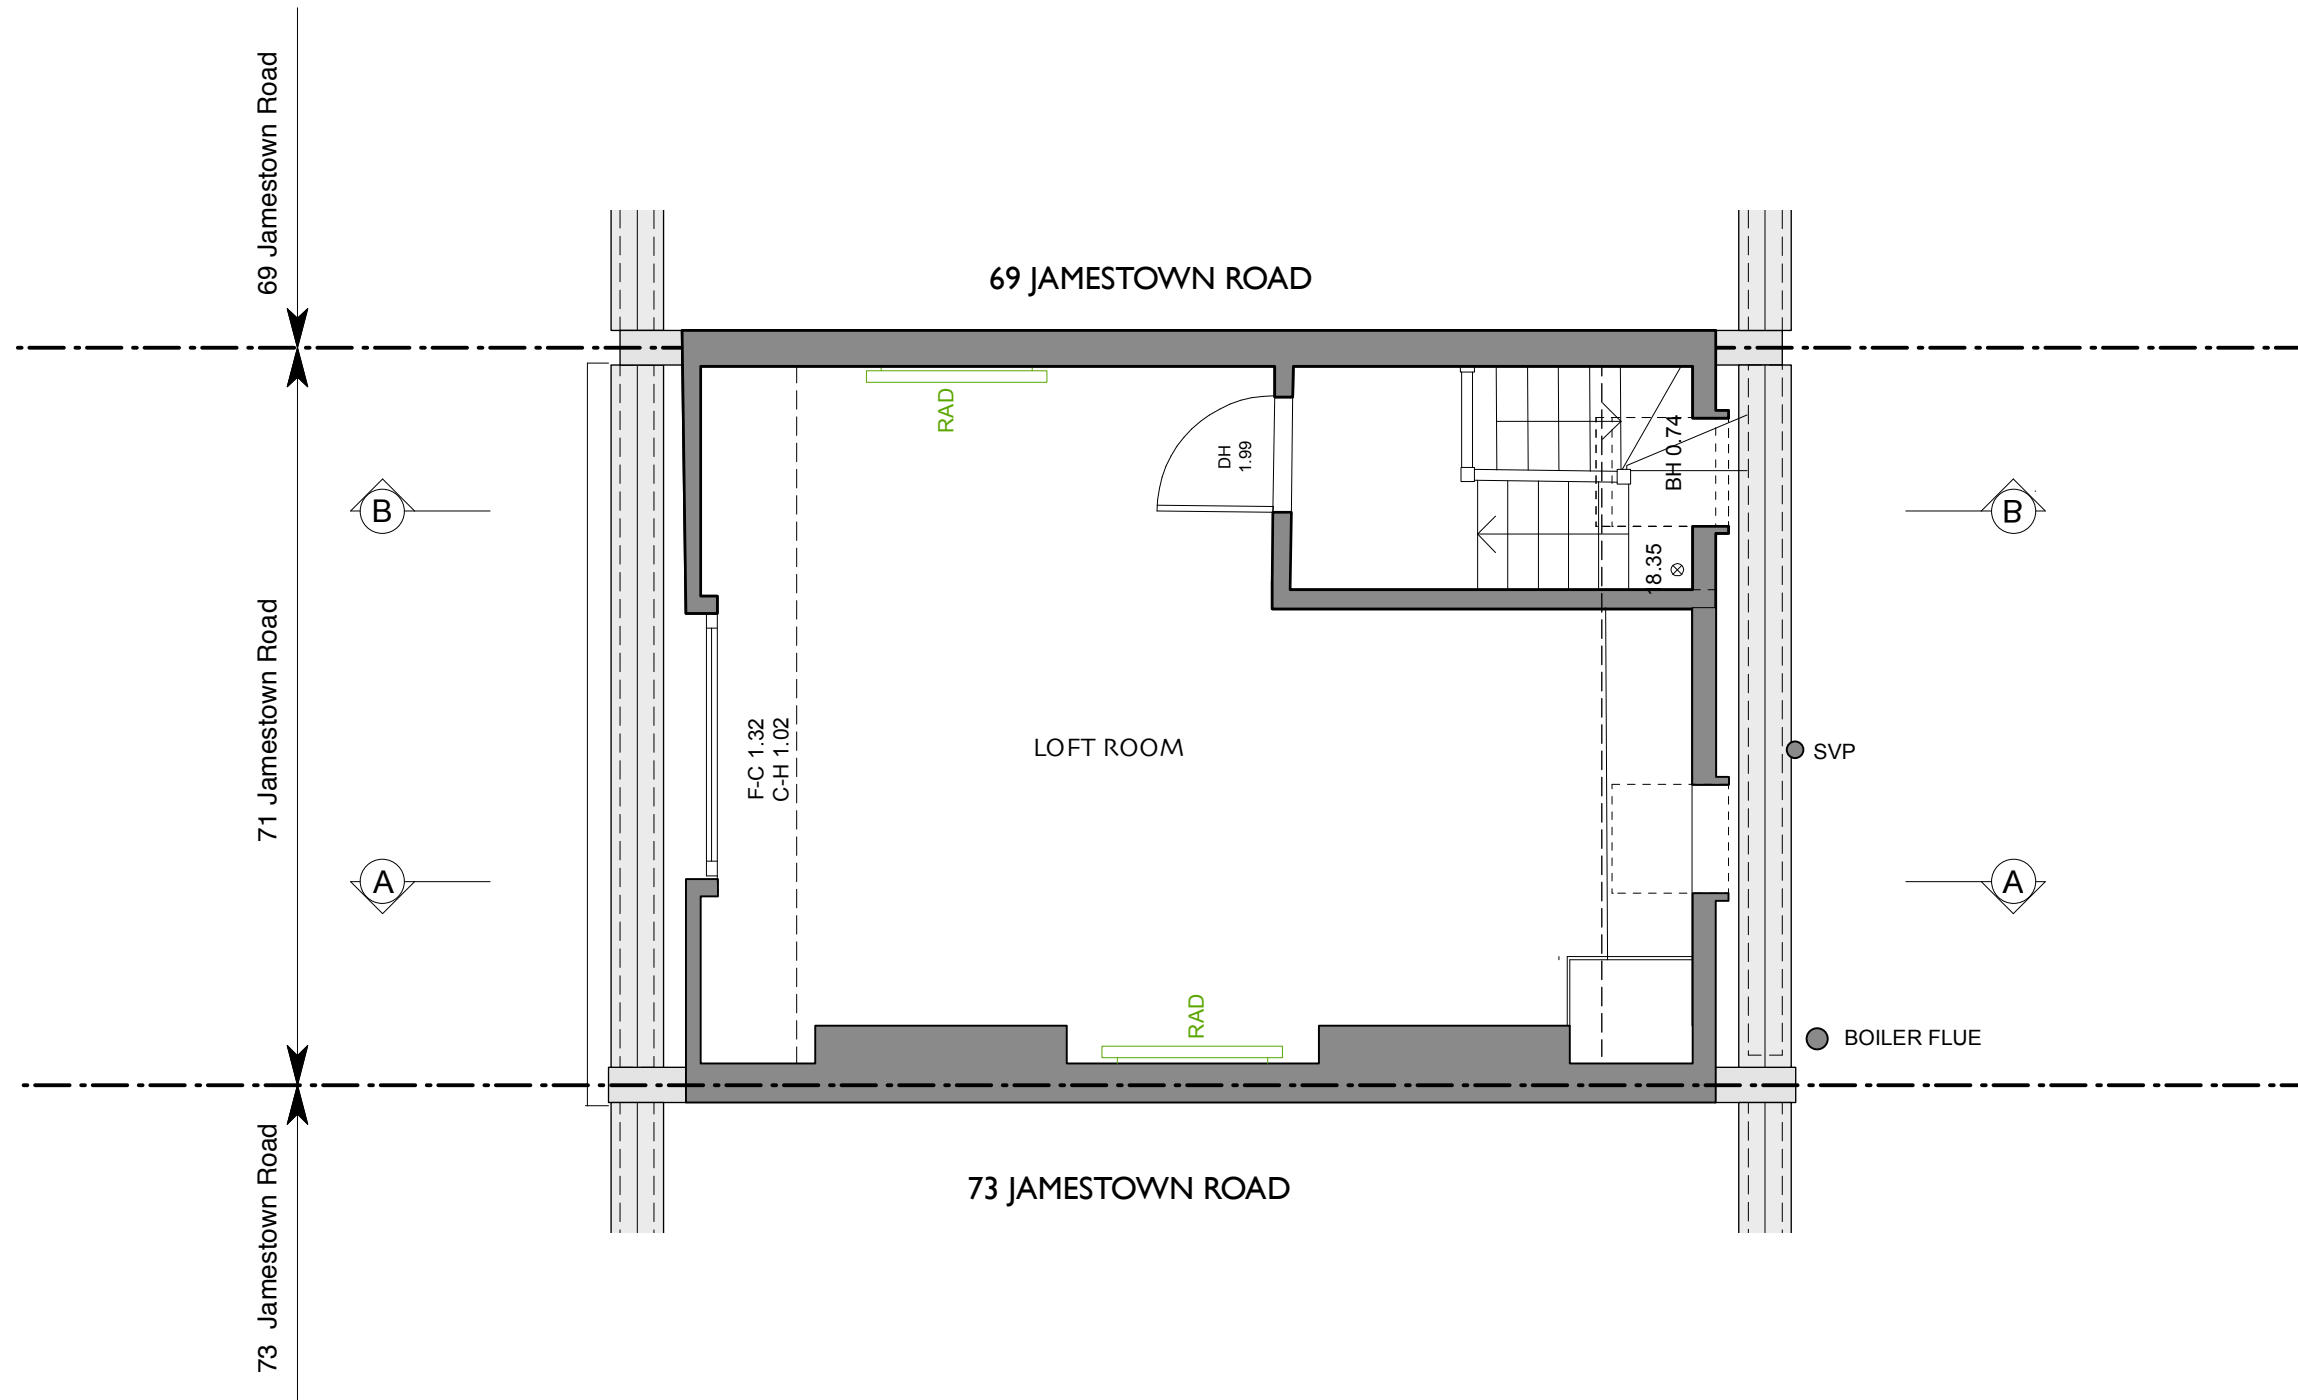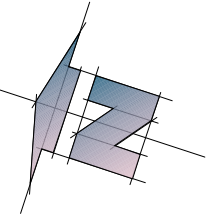

THIRD FLOOR AS EXISTING

 

Revisions Notes:

Client

MOWDY LTD

Job Title

House Refurbishment

**71 JAMESTOWN ROAD
NW1 7DB**

Drawing name

**THIRD FLOOR AS
EXISTING**

Scale

1:50 @ A3

Date drawn

NOV 2022

Job number


387

Dwg. number

E05

Current Revision

•

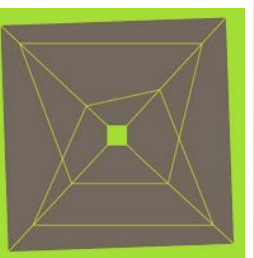

Fernanda Pagnossin Design
London Fields, Hackney, E8

mob: +44(0)7973 967929
email: fpagnossin@me.com

DO NOT SCALE THIS DRAWING



Revisions Notes:

Client

MOWDY LTD

Job Title

House Refurbishment

**71 JAMESTOWN ROAD
NW1 7DB**

Drawing name

**SECTION AA
AS EXISTING**

Scale

1:50 @ A3

Date drawn

NOV 2022

Job number


387

Dwg. number

E06

Current Revision

.

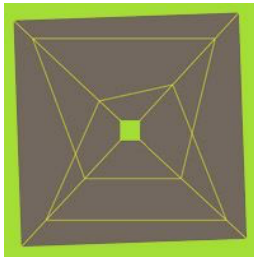

Fernanda Pagnossin Design
London Fields, Hackney, E8

mob: +44(0)7973 967929
email: fpagnossin@me.com



Revisions Notes:

Client

MOWDY LTD

Job Title

House Refurbishment

**71 JAMESTOWN ROAD
NW1 7DB**

Drawing name

**SECTION BB
AS EXISTING**

Scale

1:50 @ A3

Date drawn

NOV 2022

Job number


387

Dwg. number

E07

Current Revision

•

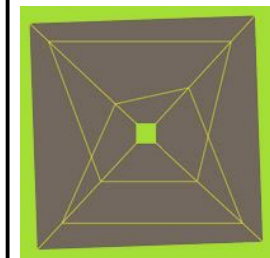


Fernanda Pagnossin Design
London Fields, Hackney, E8

mob: +44(0)7973 967929
email: fpagnossin@me.com

DO NOT SCALE THIS DRAWING

SECTION BB AS EXISTING

 



Revisions Notes:

Client

MOWDY LTD

Job Title

House Refurbishment

**71 JAMESTOWN ROAD
NW1 7DB**

Drawing name

**REAR ELEVATION
AS EXISTING**

Scale

1:50 @ A3

Date drawn

NOV 2022

Job number


387

Dwg. number

E08

Current Revision

•

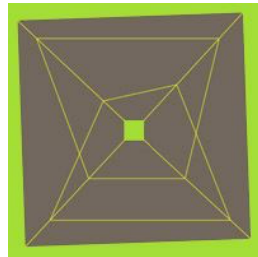

Fernanda Pagnossin Design
London Fields, Hackney, E8

mob: +44(0)7973 967929
email: fpagnossin@me.com

DO NOT SCALE THIS DRAWING