


KEY/LEGEND:

- EXISTING BUILDING
- NEW CONSTRUCTION
- BOUNDARY LINE

NOTE:

ALL GLAZING TO BE REPLACED WITH DARK GREY, DOUBLE GLAZED, CASEMENT GLAZING

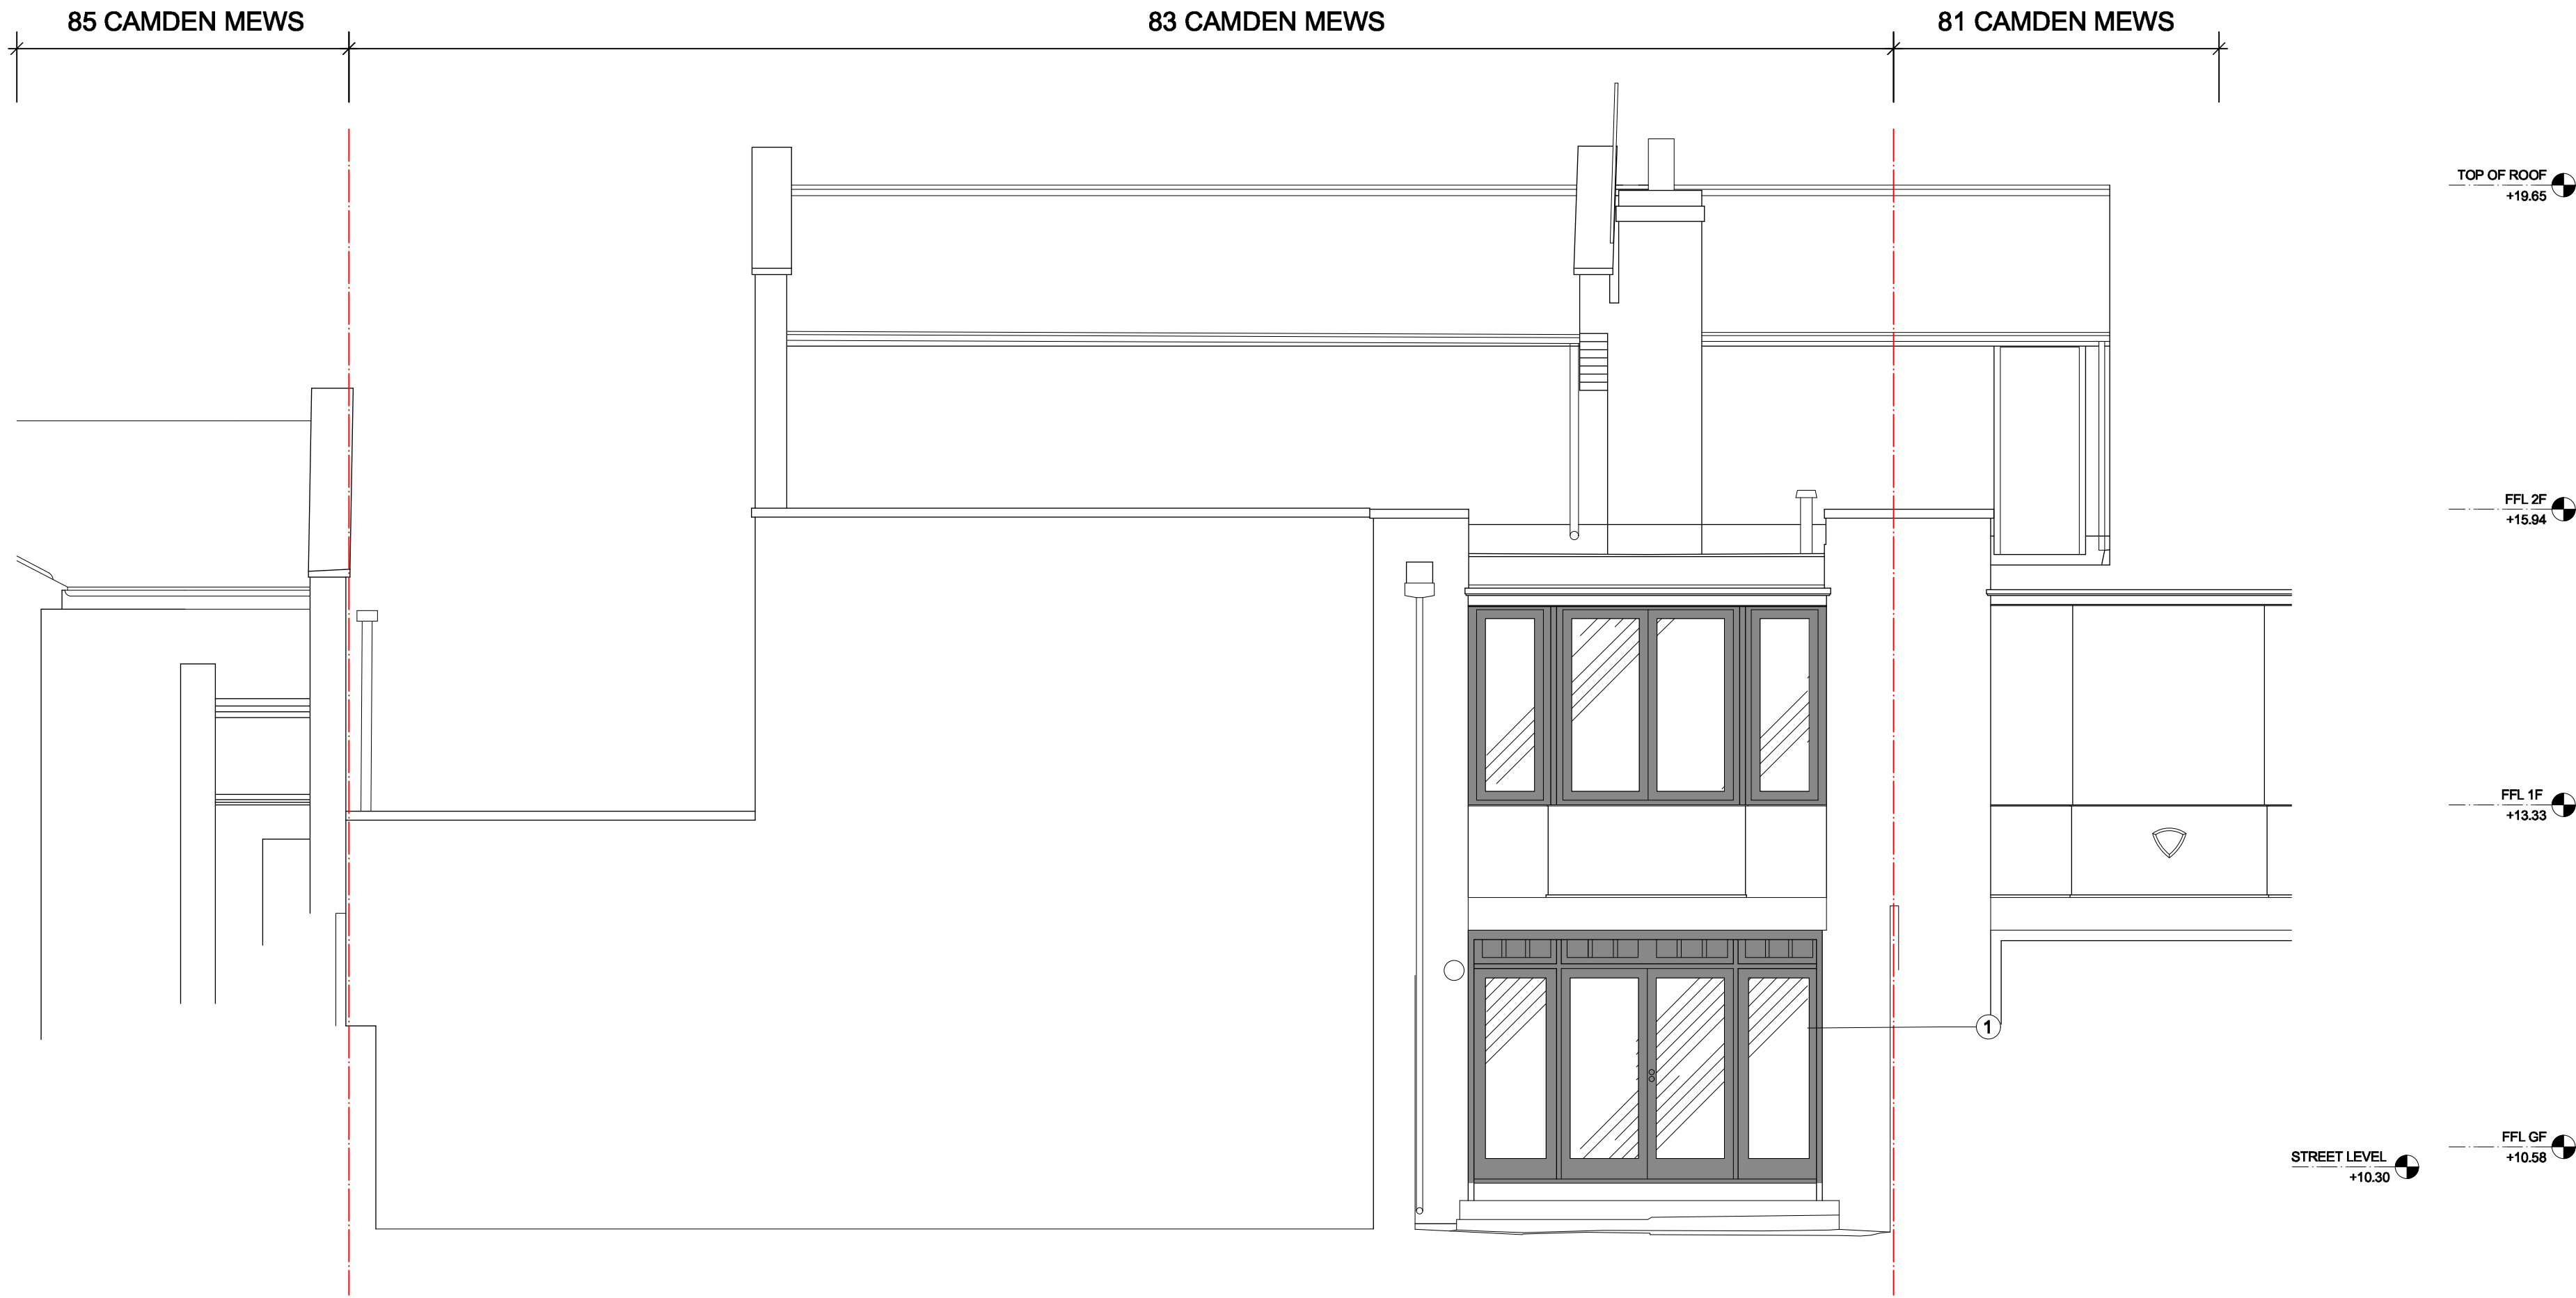

3

**PROPOSED REAR ELEVATION**

Scale: 1:50

Notes

1. New Proposed Dark Grey, Double Glazed, Casment Glazing

REV	DATE	ISSUER	COMMENTS
-	23/08/2022	MM	FIRST ISSUE

CLIENT:  
**CELINE ASSIMON**  
PROJECT ADDRESS:  
**83 CAMDEN MEWS, NW1 9UB**  
PROJECT CODE:  
**A101**

DRAWING NAME:  
**PROPOSED  
REAR ELEVATION**

DRAWING NO.: **PA1-A3-211** REVISION: **-** DATE: **NOV 2022** DRAWN: **MM** CHECKED: **JBB**

SCALE:  
**1:50 @ A1**

**StateStudio**

statestudioltld.com  
0203 637 2922  
architecture@statestudioltld.com  
12 Crown Works  
Temple Street  
London E2 6QQ

DIMENSIONS:  
Do not scale from these drawings. For accuracy, all dimensions and specifications must be confirmed at the site and with all relevant technical & manufacturers information.  
  
Any discrepancy between drawings and dimensions on site are to be brought to the attention of StateStudio Ltd prior to any works being undertaken.

@ STATESTUDIO LIMITED 2022  
The design and drawings remain the property of StateStudio Ltd. The client for this project will be licensed to use this design and documents on this site only upon full payment of architectural fees. The license is non-transferable. The design and drawings shall not be reproduced, uploaded to the internet or copied without the permission of StateStudio Ltd.

0 2 4 6 M