




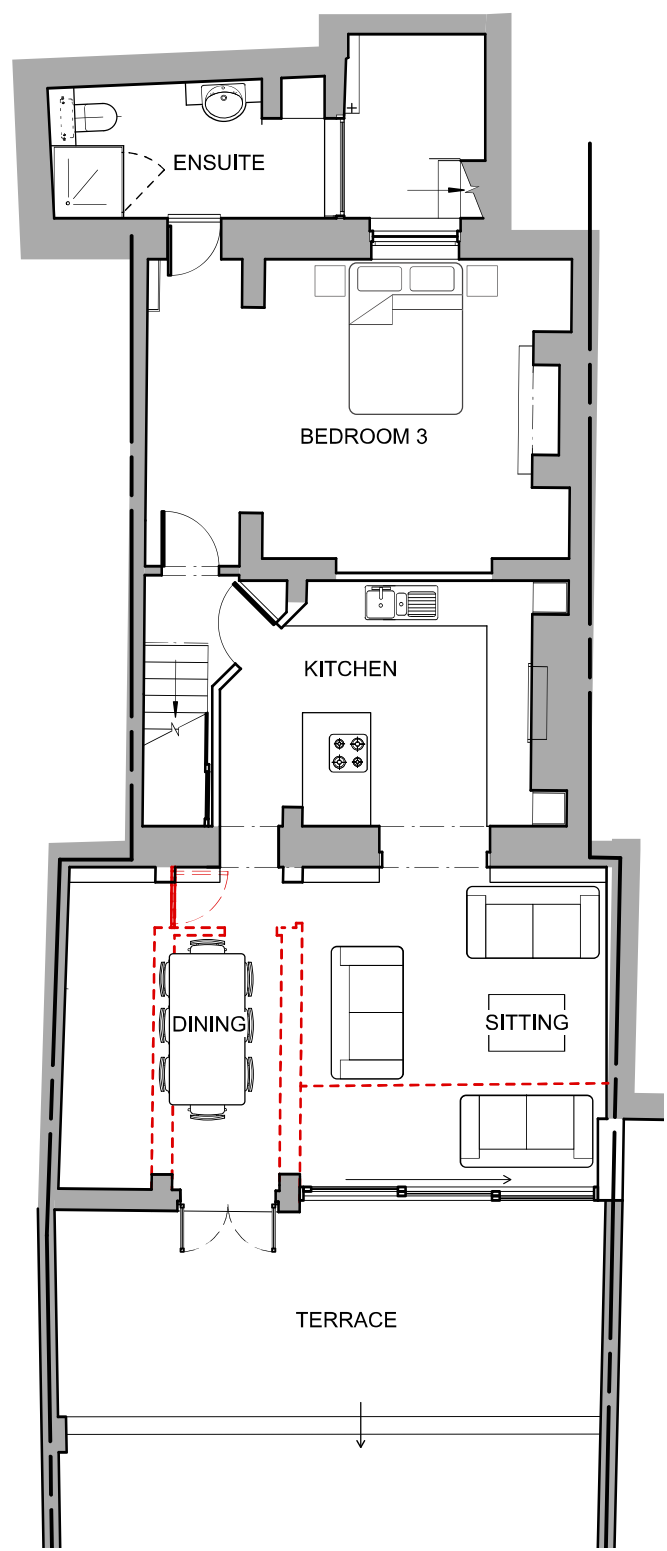


BASEMENT

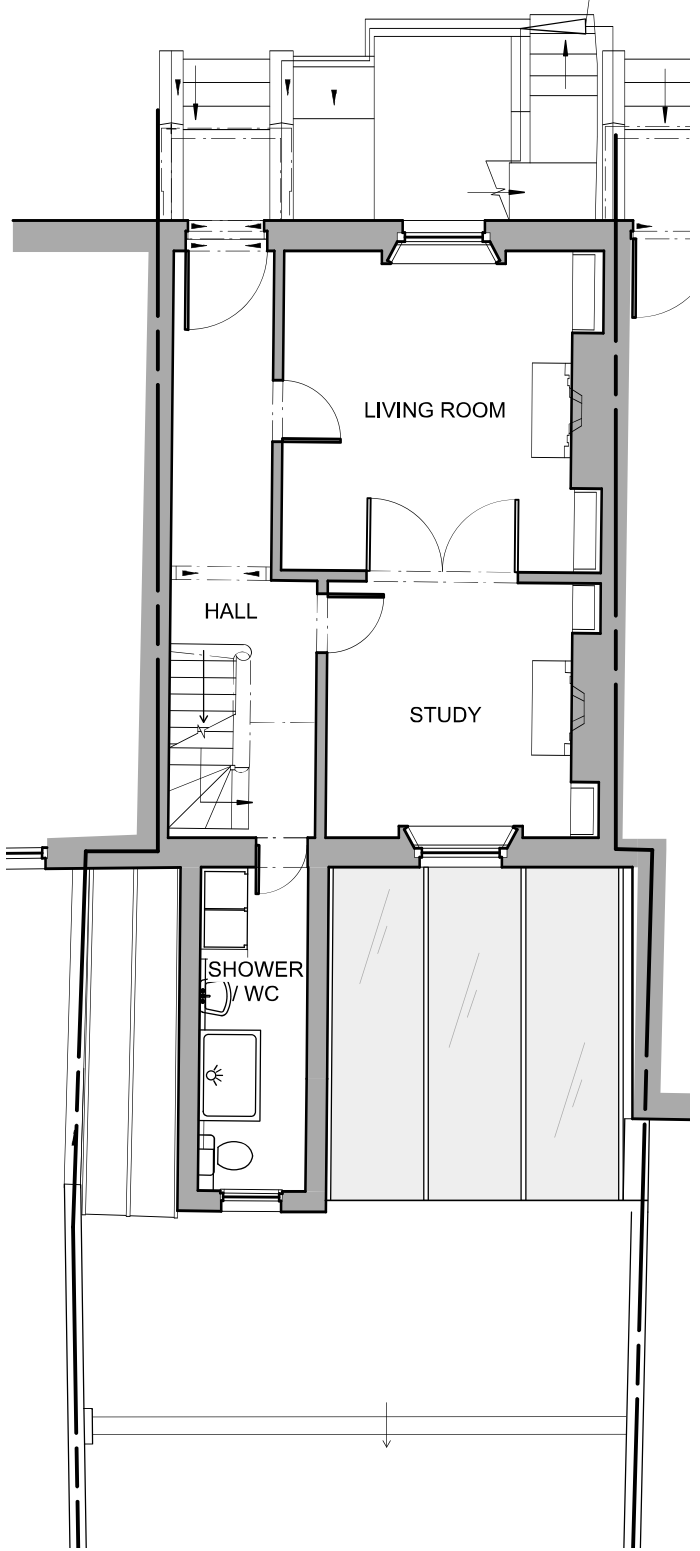


GROUND FLOOR

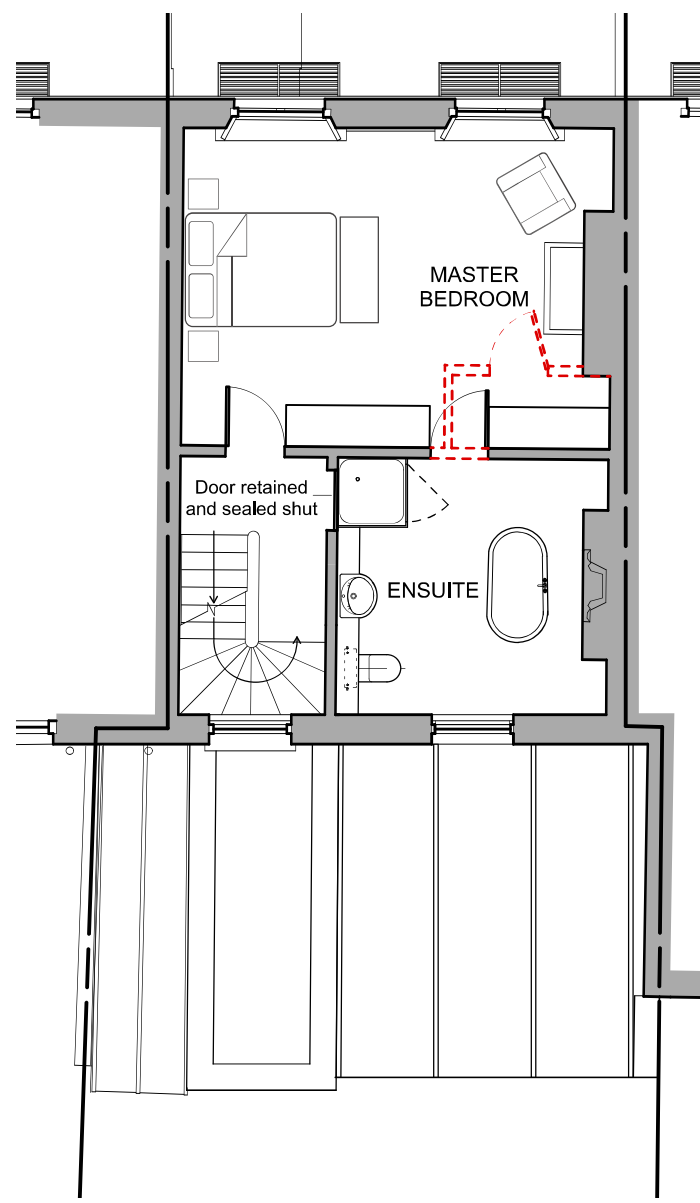

FIRST FLOOR

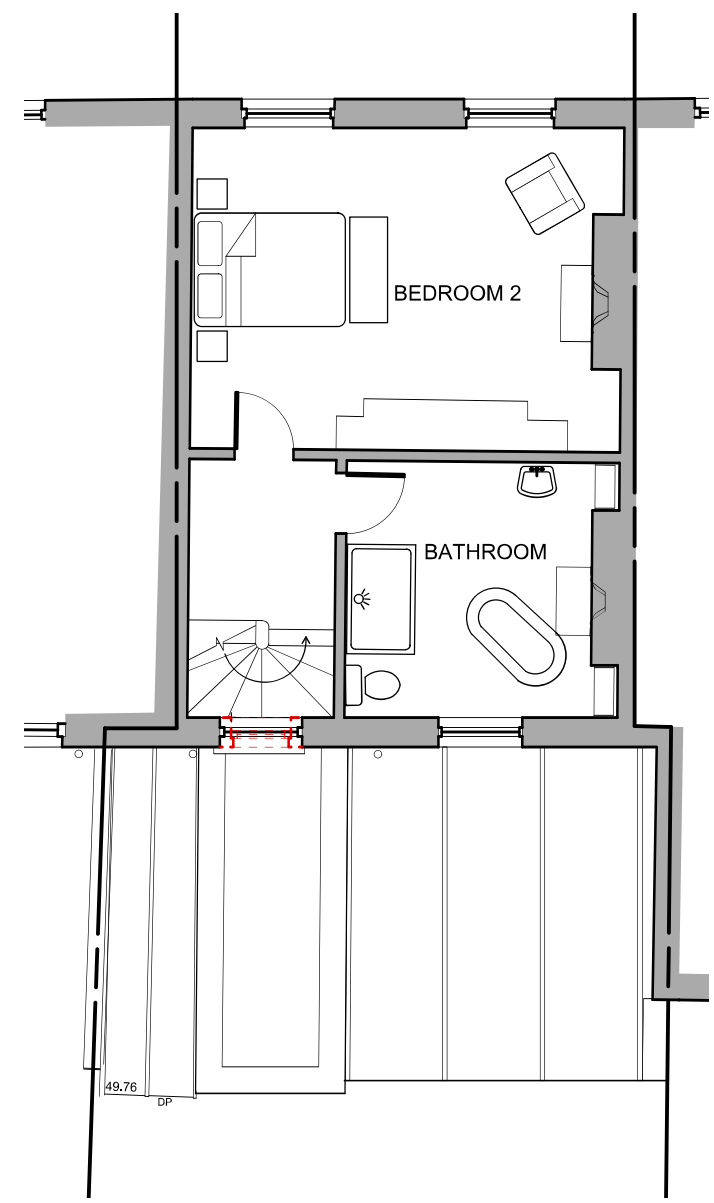

SECOND FLOOR

 

DRAWING						REV	DATE	BY	DESCRIPTION	NOTES	Mark Waghorn Design 19 New Road Llandeilo Carmarthenshire SA19 6DD 01558 822009 info@markwaghorn.co.uk	MWD architects		
PROPOSED FLOOR PLANS														
PROJECT JASPER HOUSE														
CLIENT C A SMITH														
JOB NO.	DRAWING NO.	REVISION	DRAWN BY	DATE DRAWN	SCALE									
1515	110	C	LJ	25.6.15	1:100@A3									
						A	7.8.15	LJ	Amendments following conservation officers comments					
						B	22.10.15	LJ	Amendments following planning officers comments					
						C	23.11.22	ML	Planning issue					