





KEY:
Existing structure

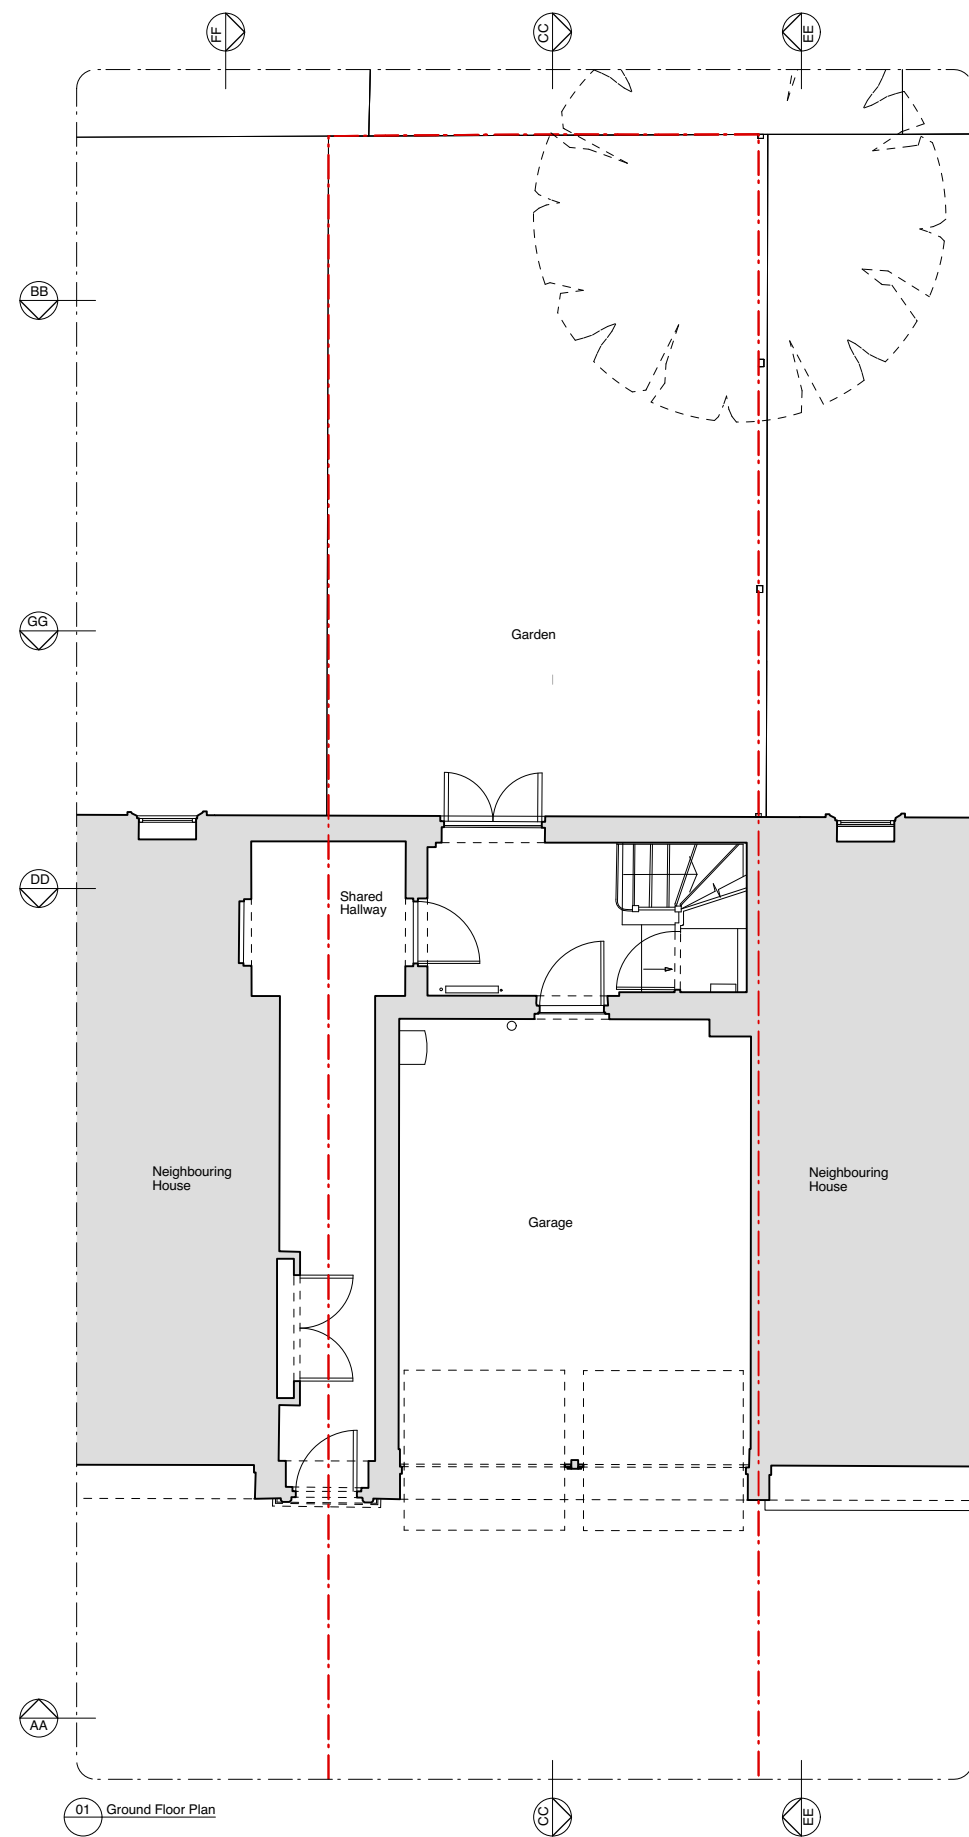

01 Ground Floor Plan

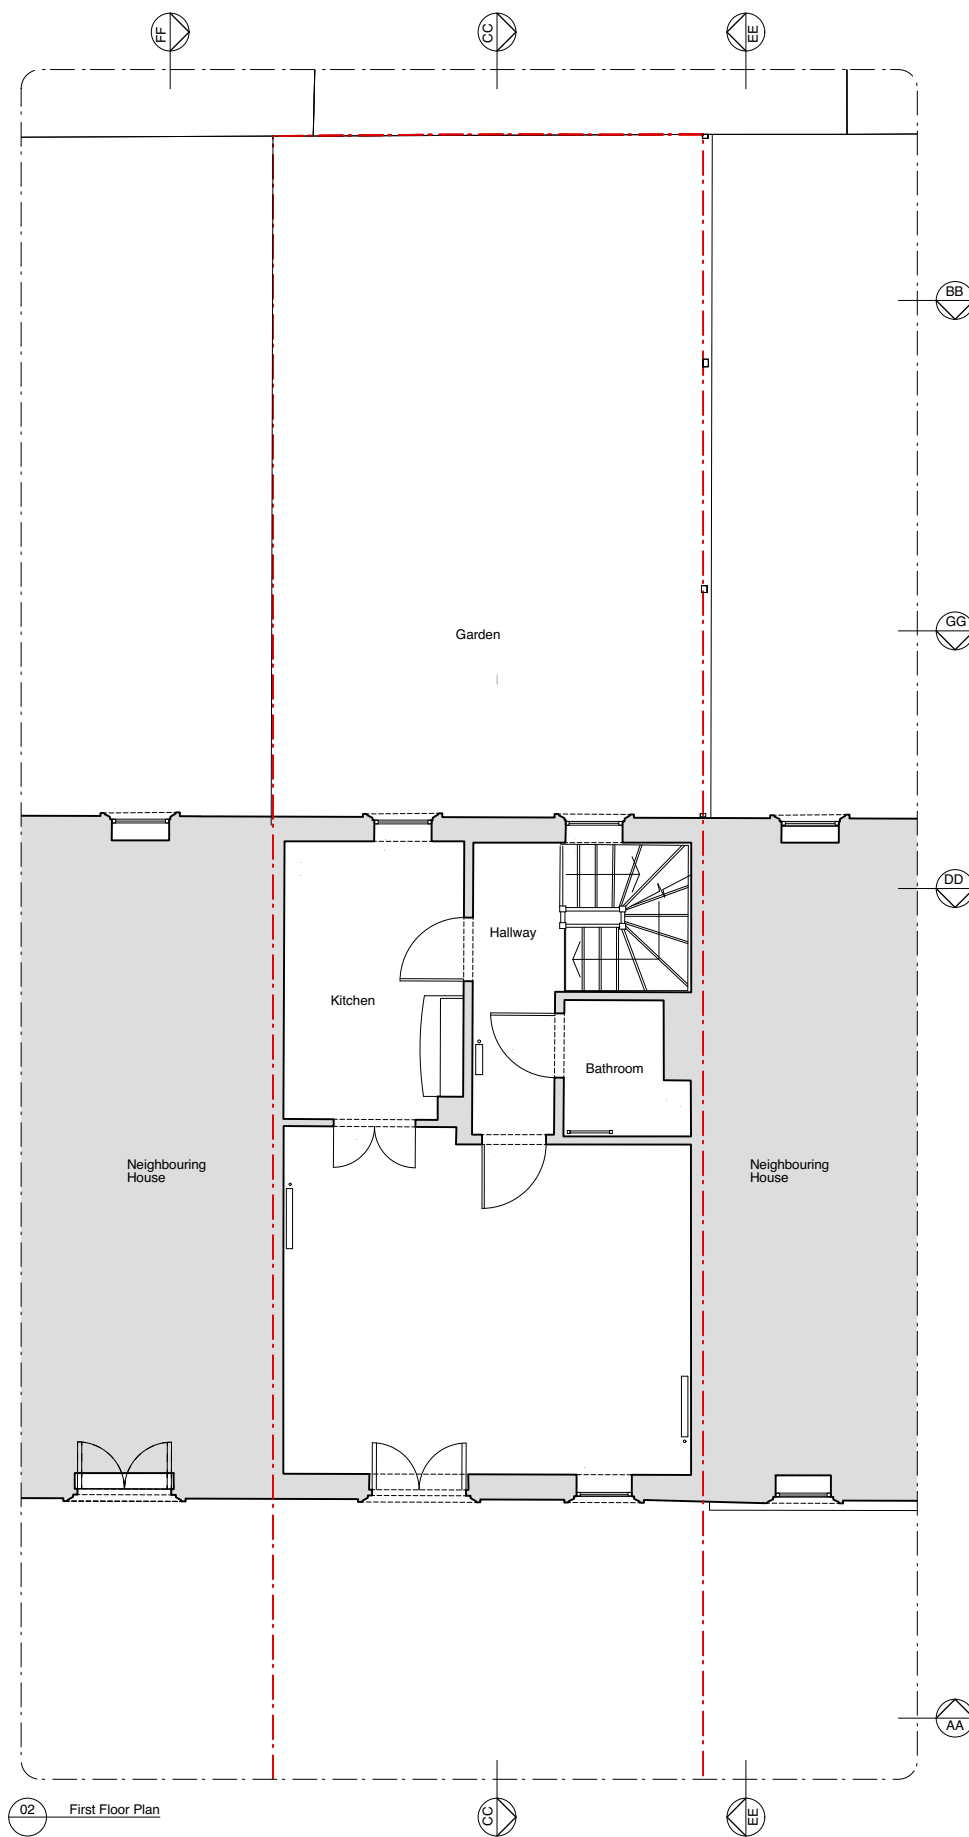

02 First Floor Plan

Rev	Issued	Status & Description	Drawn / Checked
-	24.11.22	Issued for Planning	SB / TB
-	10.08.22	Issued for Planning	SB / TB

Notes:
All dimensions to be checked on site prior to construction or fabrication of any element. Any discrepancies between figure dimensions reported to Architect for clarification prior to commencing work.
This drawing is to be read in conjunction with all consultants information.
Elements of services are indicated for coordination purposes. For full services layouts refer to Services Engineer's drawings and specification.
Elements of structure are indicated for coordination purposes. For full structural layouts refer to Structural Engineer's drawings and specification.
(C) Trevor Brown Architect Ltd. All rights described in chapter IV of the Copyright Designs and Patents Act 1988 have been asserted.




Job
Lock Mews
Address
2 Lock Mews, London NW1 9AD
Status
Planning
Drawing title
Existing Ground & First Floor Plans


Scale
1:100@A3
Drawing number
176_0001 -



KEY:
Existing structure

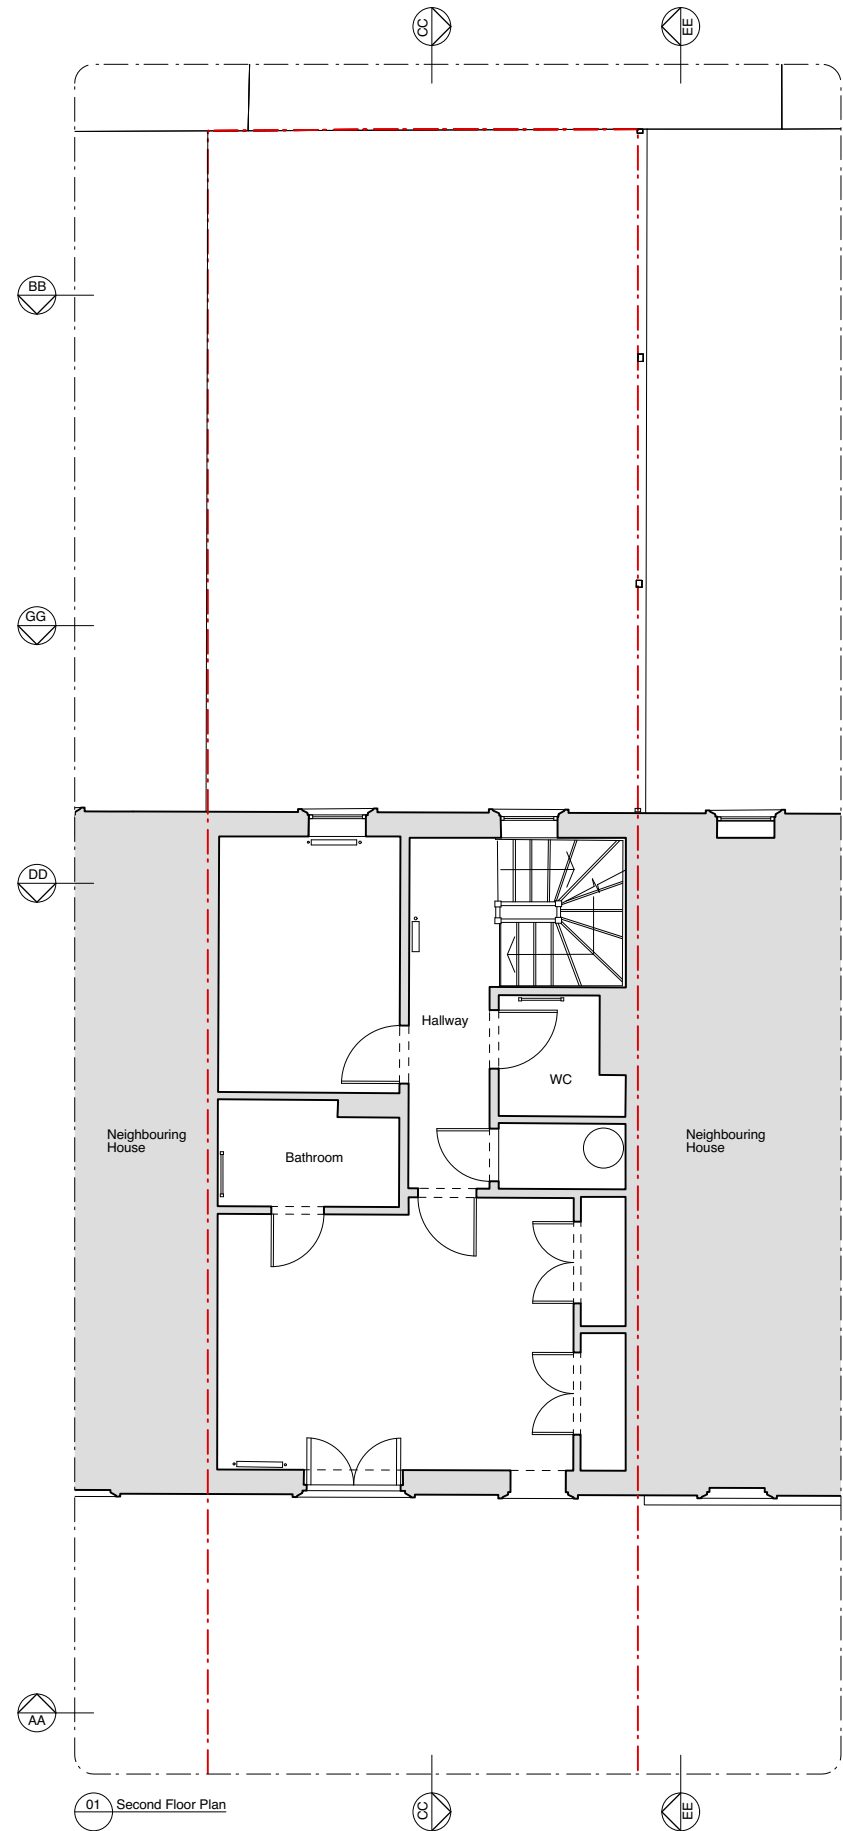

01 Second Floor Plan

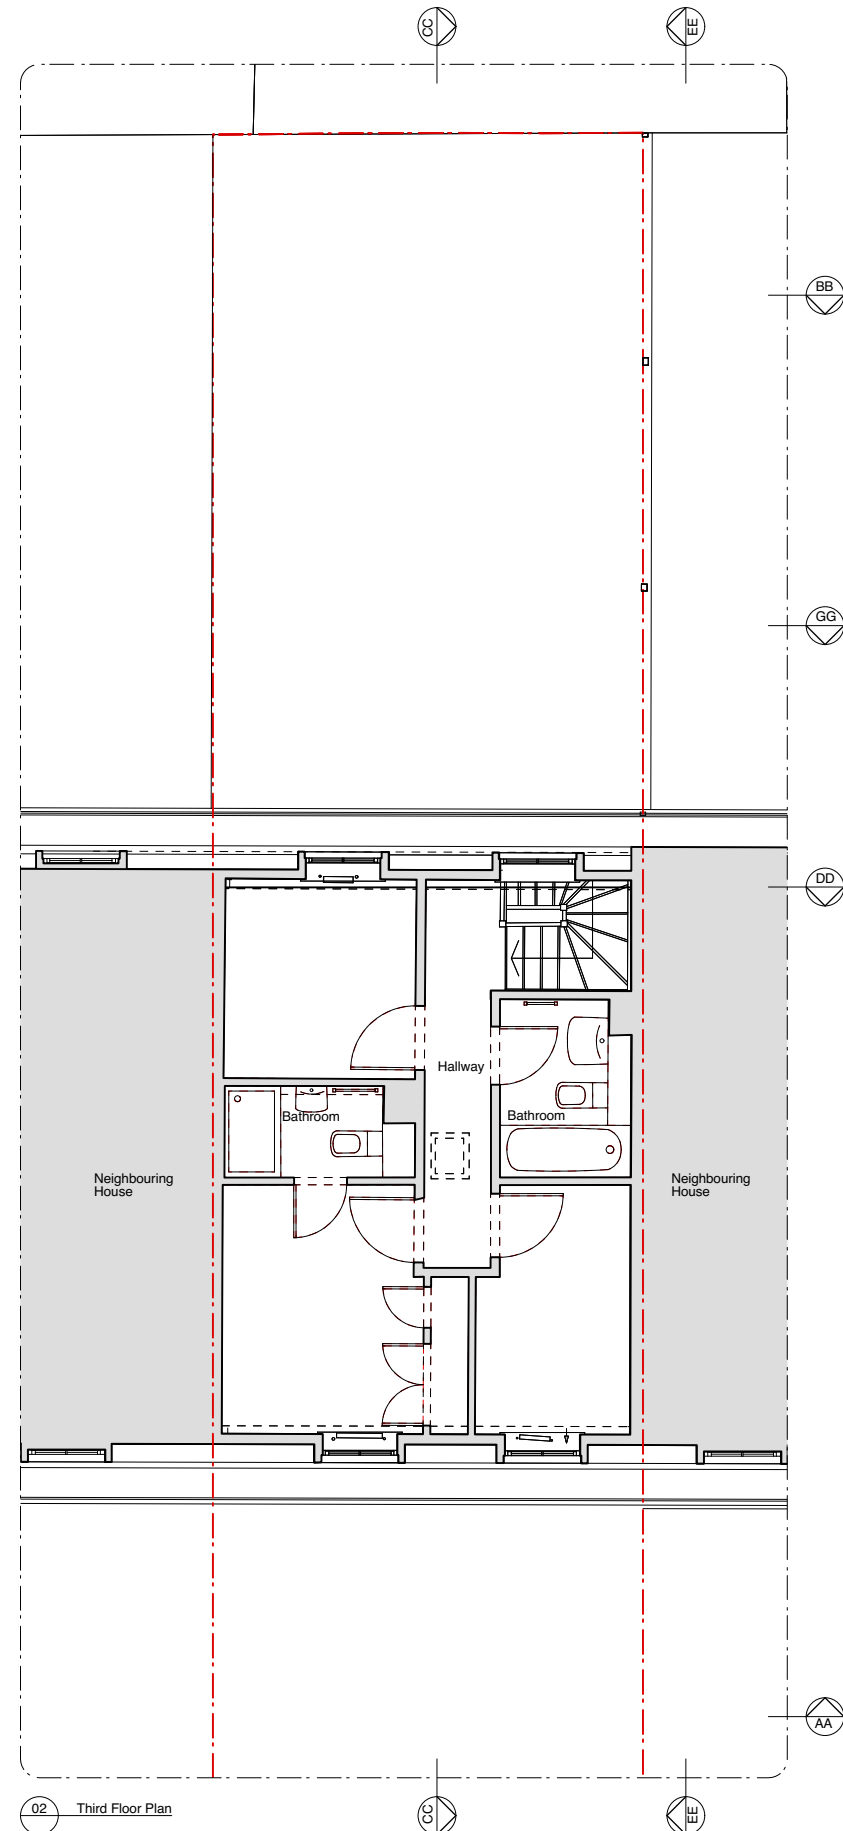

02 Third Floor Plan


Rev	Issued	Status & Description	Drawn / Checked
-	24.11.22	Issued for Planning	SB / TB
-	10.08.22	Issued for Planning	SB / TB

Notes:
All dimensions to be checked on site prior to construction or fabrication of any element. Any discrepancies between figure dimensions reported to Architect for clarification prior to commencing work.
This drawing is to be read in conjunction with all consultants information.
Elements of services are indicated for coordination purposes. For full services layouts refer to Services Engineer's drawings and specification.
Elements of structure are indicated for coordination purposes. For full structural layouts refer to Structural Engineer's drawings and specification.
(C) Trevor Brown Architect Ltd. All rights described in chapter IV of the Copyright Designs and Patents Act 1988 have been asserted.



Job
Lock Mews
Address
2 Lock Mews, London NW1 9AD
Status
Planning
Drawing title
Existing Second & Third Floor Plans

Scale
1:100@A3
Drawing number
176_0002 -

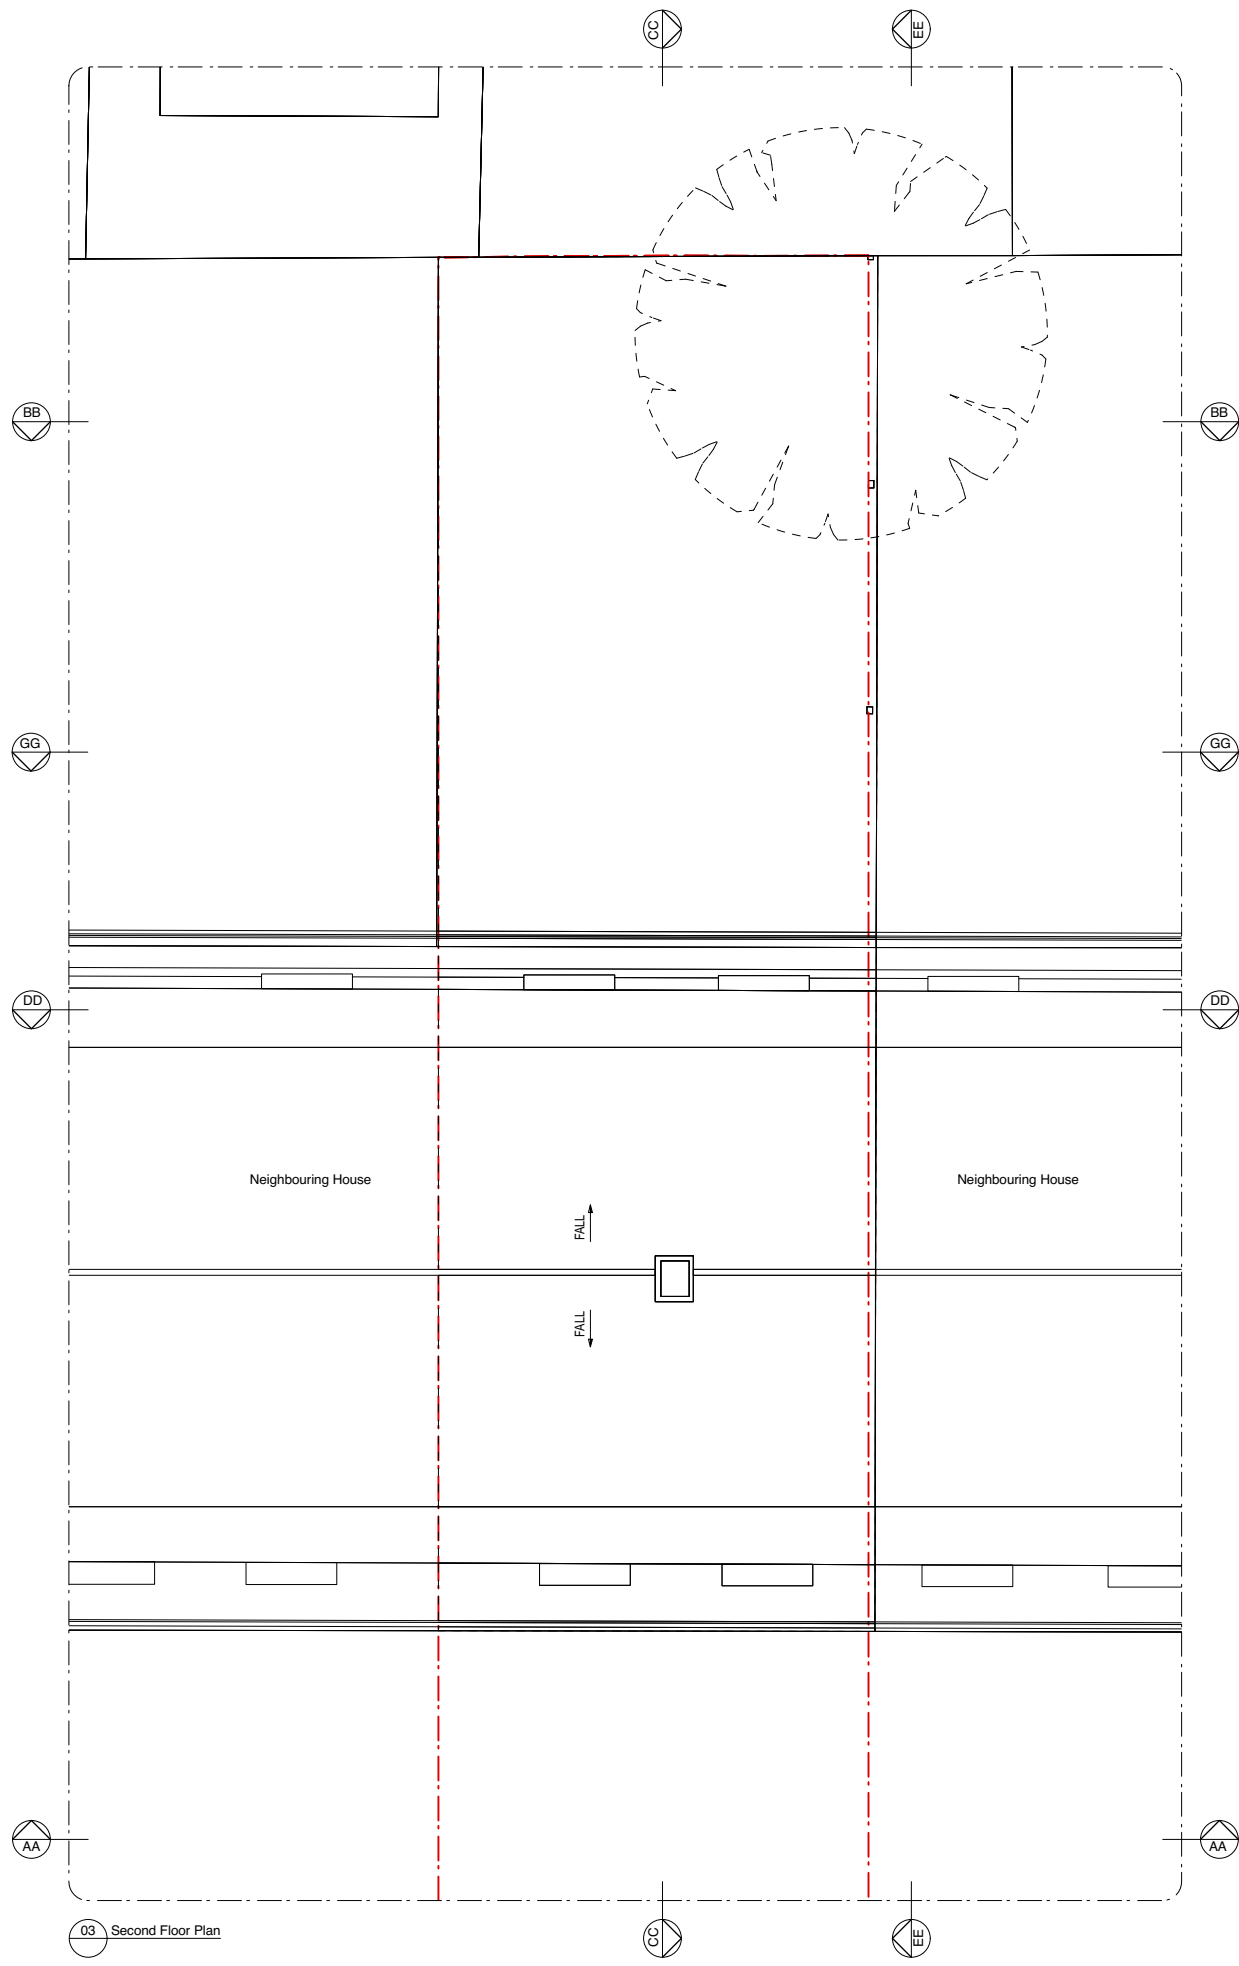

03 Second Floor Plan



KEY:
 Existing structure

Rev	Issued	Status & Description	Drawn / Checked
-	24.11.22	Issued for Planning	SB / TB
-	10.08.22	Issued for Planning	SB / TB


Notes:
 All dimensions to be checked on site prior to construction or fabrication of any element. Any discrepancies between figure dimensions reported to Architect for clarification prior to commencing work.
 This drawing is to be read in conjunction with all consultants information.
 Elements of services are indicated for coordination purposes. For full services layouts refer to Services Engineer's drawings and specification.
 Elements of structure are indicated for coordination purposes. For full structural layouts refer to Structural Engineer's drawings and specification.
 (C) Trevor Brown Architect Ltd. All rights described in chapter IV of the Copyright Designs and Patents Act 1988 have been asserted.




Job
Lock Mews
 Address
2 Lock Mews, London NW1 9AD
 Status
Planning
 Drawing title
Existing Roof Plan
 Scale
1:100@A3
 Drawing number
176_0003 -



KEY:
Existing structure

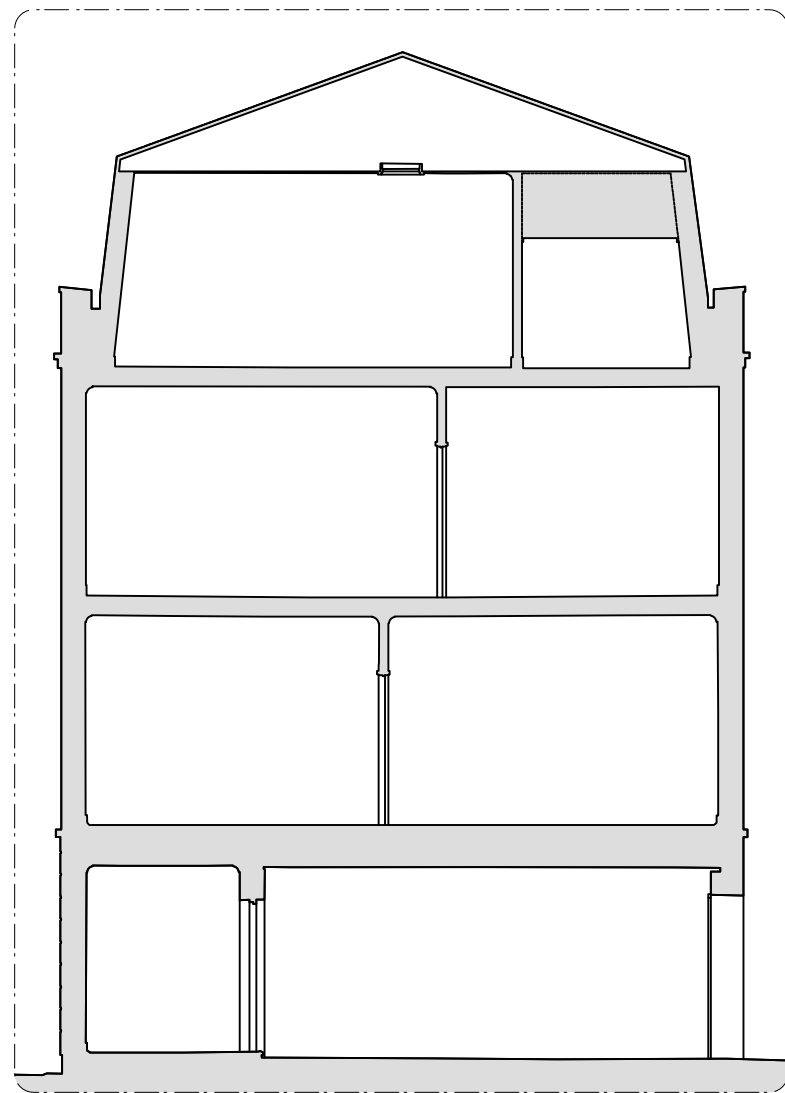

01 Section CC

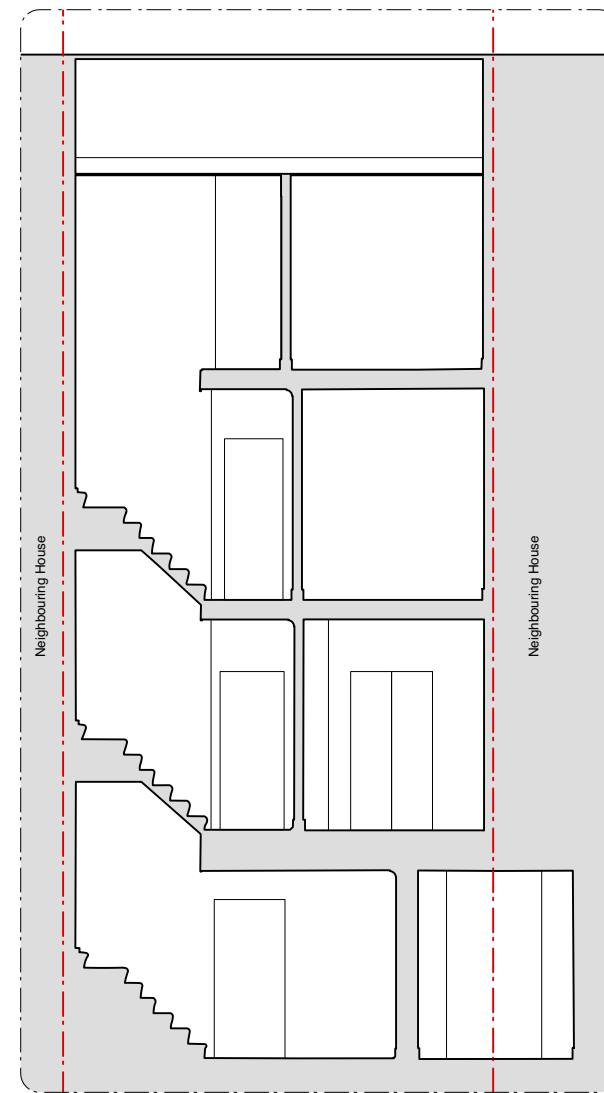

02 Section DD

Rev	Issued	Status & Description	Drawn / Checked
-	24.11.22	Issued for Planning	SB / TB
-	10.08.22	Issued for Planning	SB / TB

Notes:
All dimensions to be checked on site prior to construction or fabrication of any element. Any discrepancies between figure dimensions reported to Architect for clarification prior to commencing work.
This drawing is to be read in conjunction with all consultants information.
Elements of services are indicated for coordination purposes. For full services layouts refer to Services Engineer's drawings and specification.
Elements of structure are indicated for coordination purposes. For full structural layouts refer to Structural Engineer's drawings and specification.
(C) Trevor Brown Architect Ltd. All rights described in chapter IV of the Copyright Designs and Patents Act 1988 have been asserted.




Job
Lock Mews
Address
2 Lock Mews, London NW1 9AD
Status
Planning
Drawing title
Existing Sections
Scale
1:100@A3
Drawing number
176_0100 -



KEY:
Existing structure



01 Existing Front Elevation

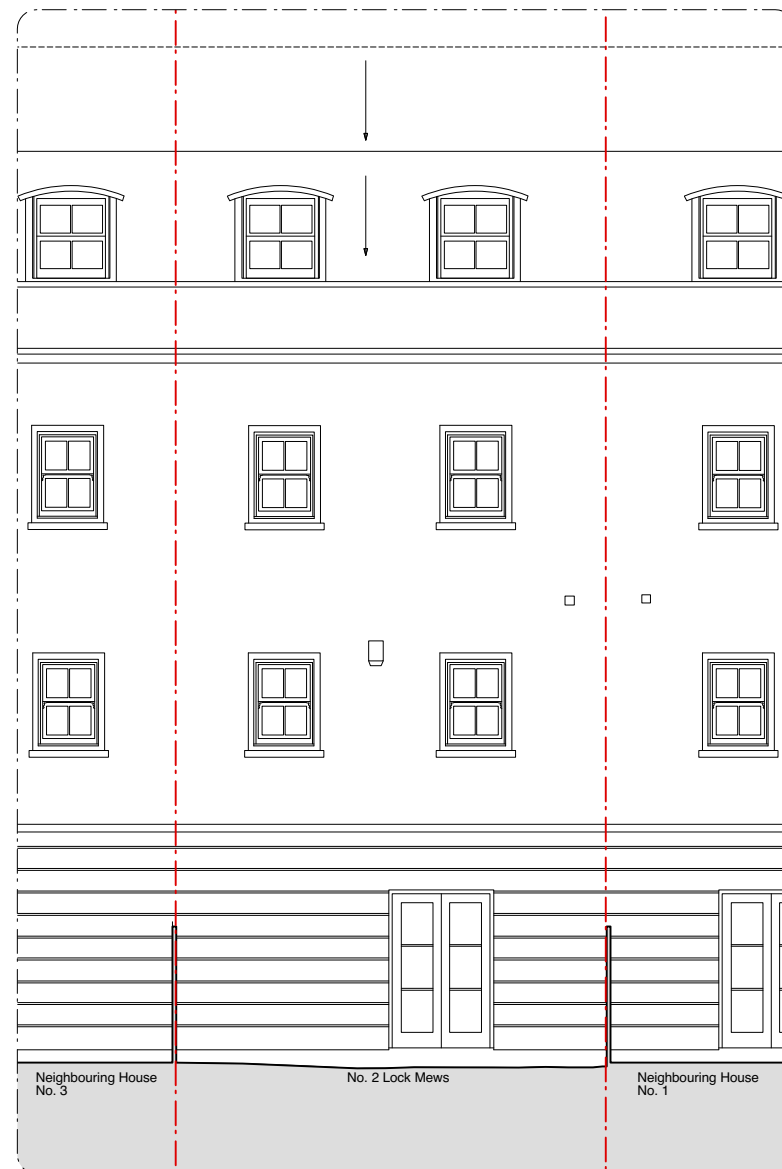

02 Existing Rear Elevation

Rev	Issued	Status & Description	Drawn / Checked
-	24.11.22	Issued for Planning	SB / TB
-	10.08.22	Issued for Planning	SB / TB

Notes:
All dimensions to be checked on site prior to construction or fabrication of any element. Any discrepancies between figure dimensions reported to Architect for clarification prior to commencing work.
This drawing is to be read in conjunction with all consultants information.
Elements of services are indicated for coordination purposes. For full services layouts refer to Services Engineer's drawings and specification.
Elements of structure are indicated for coordination purposes. For full structural layouts refer to Structural Engineer's drawings and specification.
(C) Trevor Brown Architect Ltd. All rights described in chapter IV of the Copyright Designs and Patents Act 1988 have been asserted.



Job
Lock Mews
Address
2 Lock Mews, London NW1 9AD
Status
Planning
Drawing title
Existing Elevations
Scale
1:100@A3
Drawing number
176_0200 - Revision