



KEY:

- Existing structure
- Proposed structure
- Proposed built in furniture
- Roof lights and ceiling lines above
- Walls removed

Rev	Issued	Status & Description	Drawn / Checked
-	24.11.22	Issued for Planning	SB / TB
-	10.08.22	Issued for Planning	SB / TB

Notes:

All dimensions to be checked on site prior to construction or fabrication of any element. Any discrepancies between figure dimensions reported to Architect for clarification prior to commencing work.

This drawing is to be read in conjunction with all consultants information.

Elements of services are indicated for coordination purposes. For full services layouts refer to Services Engineer's drawings and specification.

Elements of structure are indicated for coordination purposes. For full structural layouts refer to Structural Engineer's drawings and specification.

(C) Trevor Brown Architect Ltd. All rights described in chapter IV of the Copyright Designs and Patents Act 1988 have been asserted.



Job
Lock Mews

Address
2 Lock Mews, London NW1 9AD



Status
Planning

Drawing title
Proposed Ground & First Floor Plans

Scale
1:100@A3

Drawing number
176_1001 -


Revision

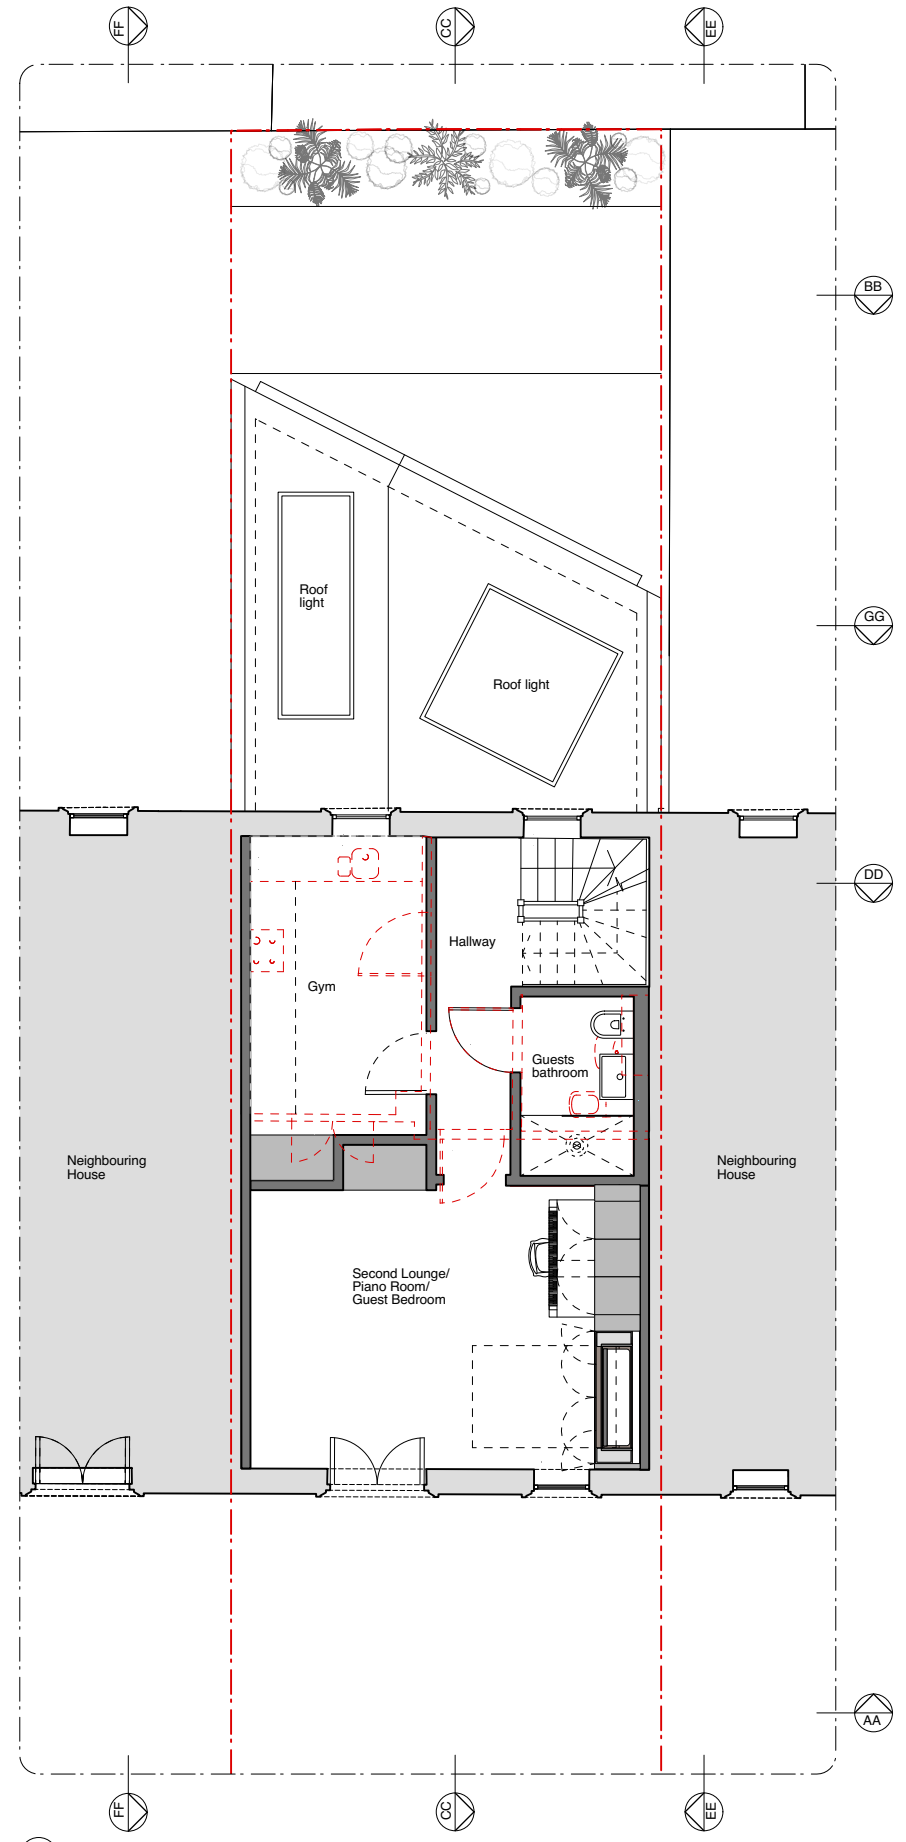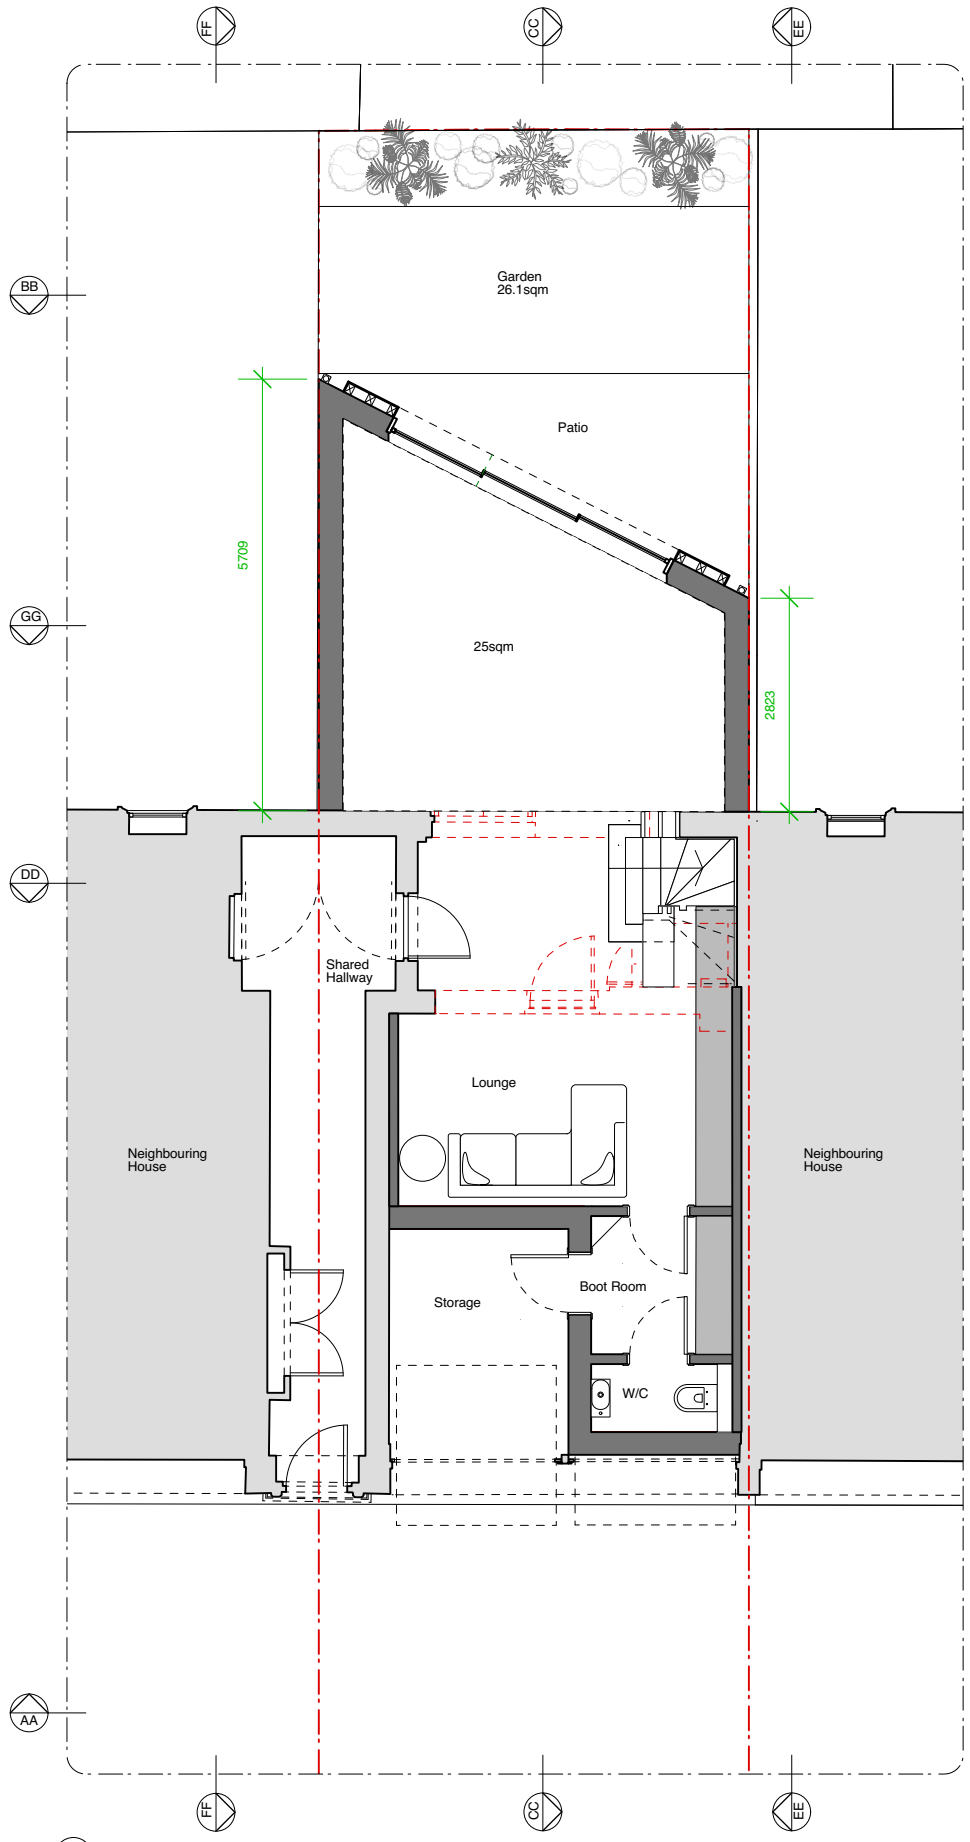




KEY:

- Existing structure
- Proposed structure
- Proposed built in furniture
- Roof lights and ceiling lines above
- Walls removed

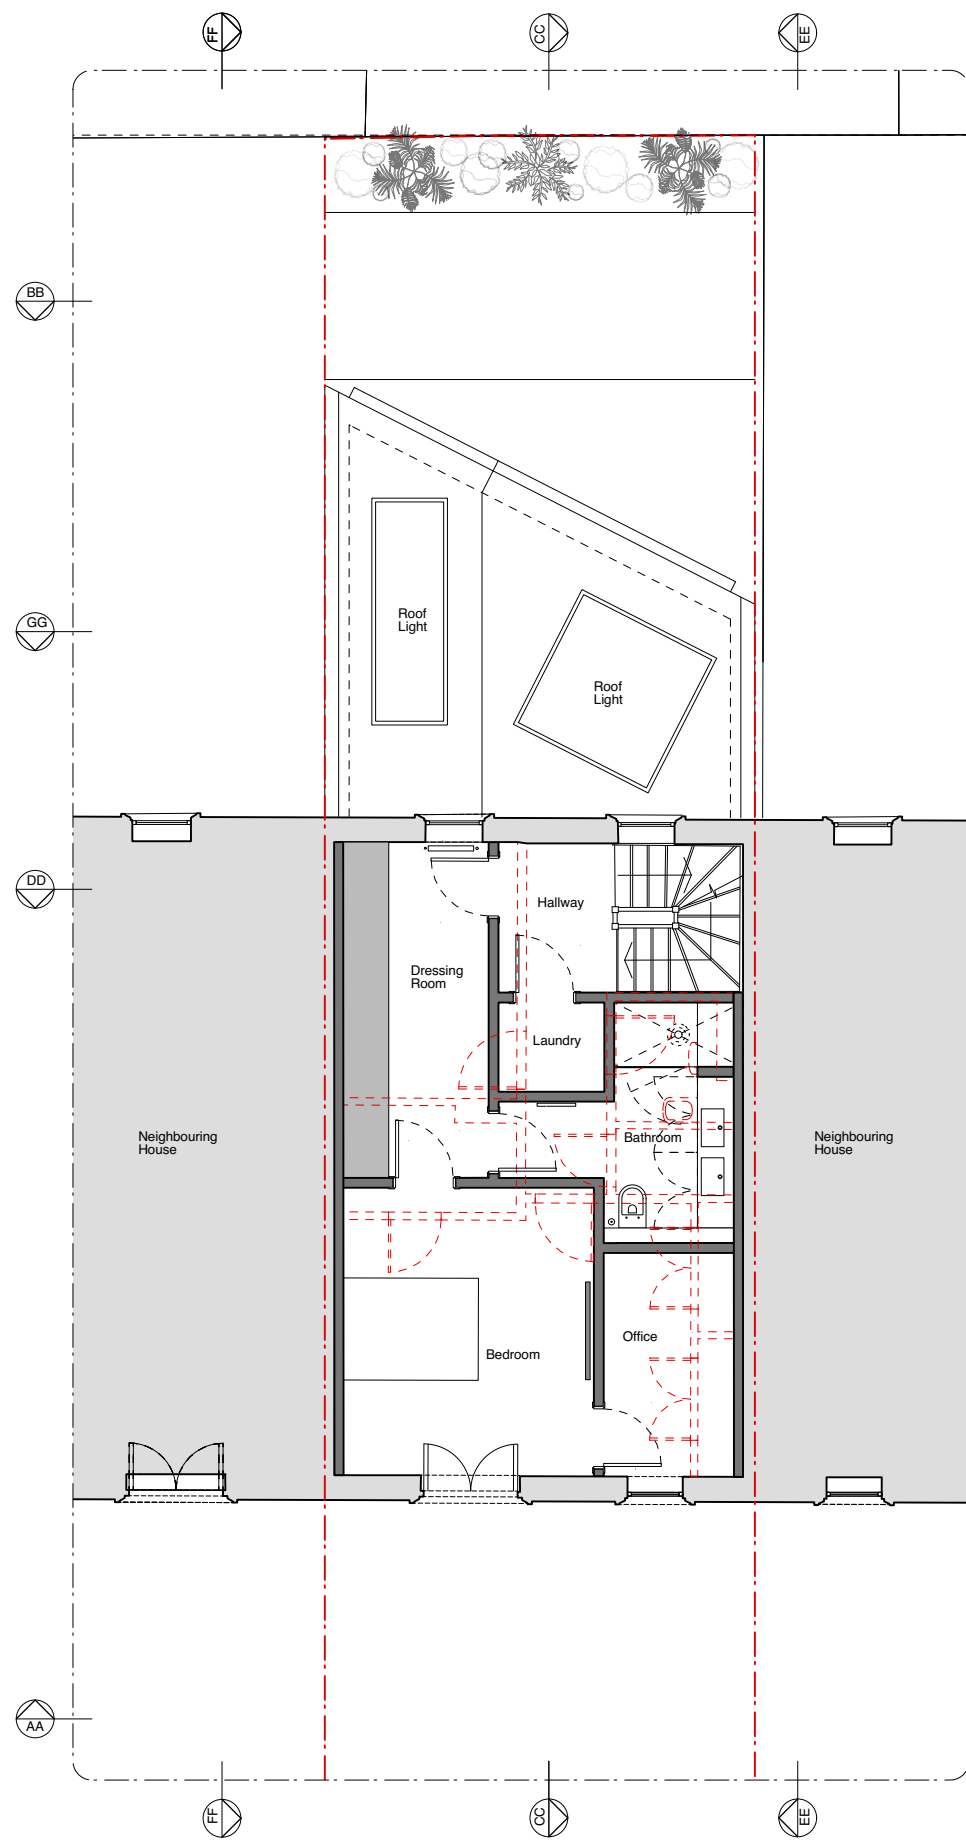

01 Second Floor Plan

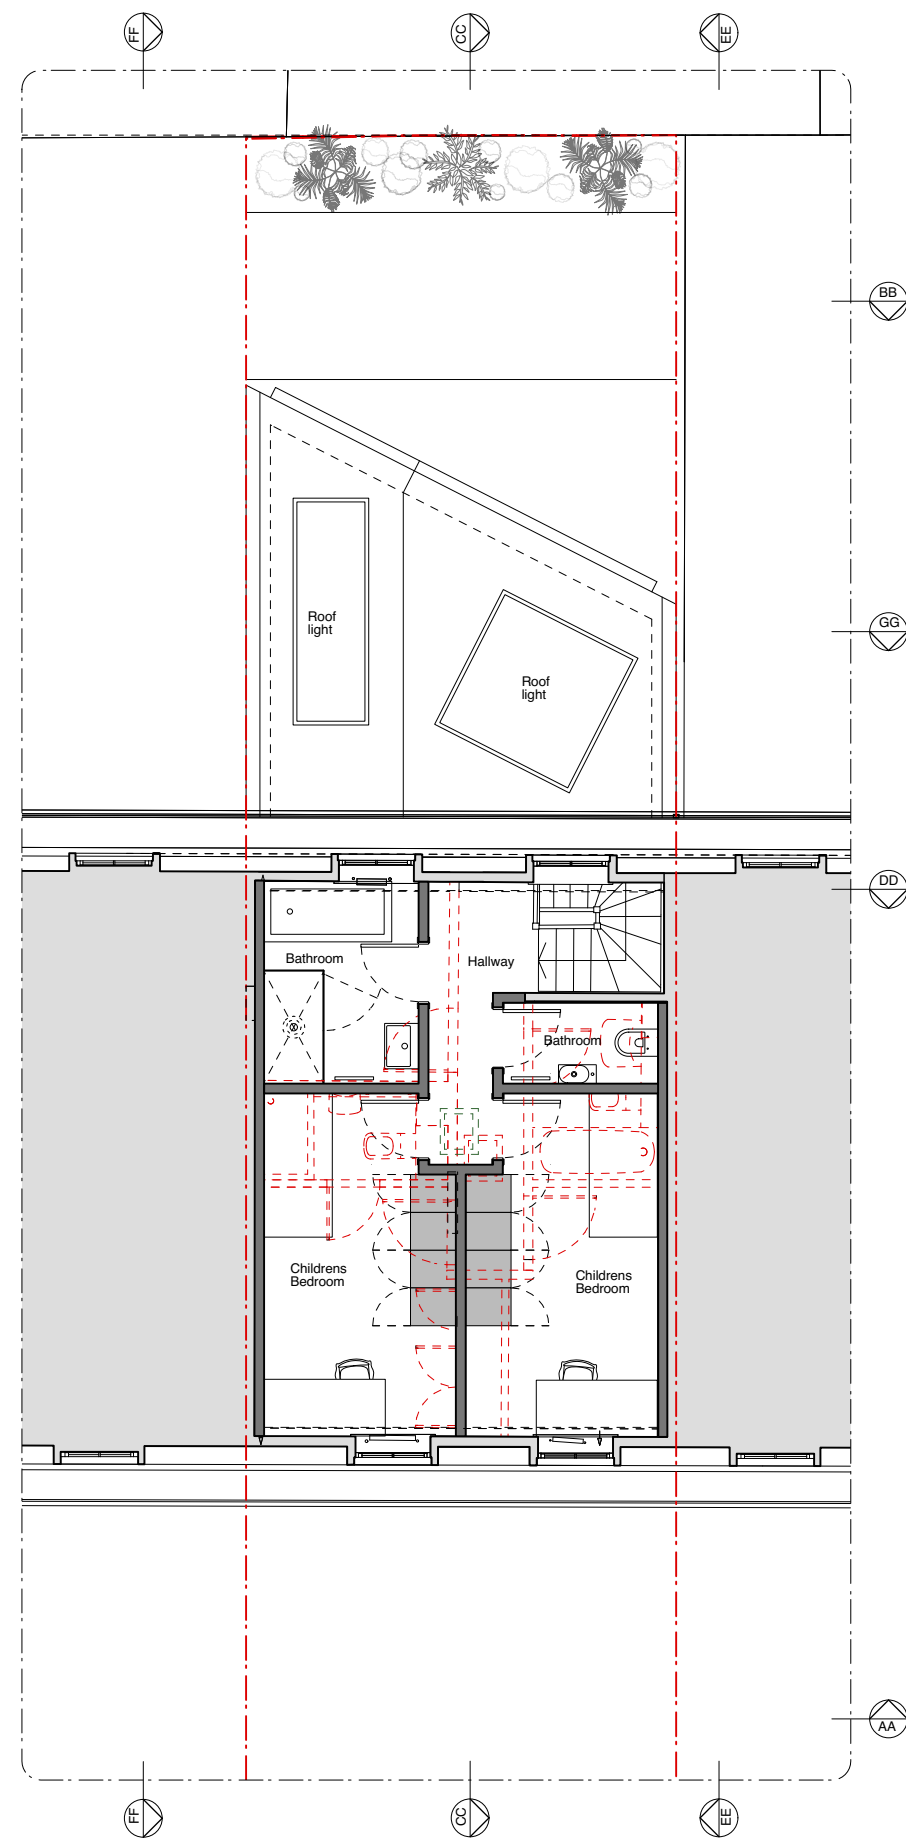

02 Third Floor Plan

Rev	Issued	Status & Description	Drawn / Checked
-	24.11.22	Issued for Planning	SB / TB
-	10.08.22	Issued for Planning	SB / TB

Notes:

All dimensions to be checked on site prior to construction or fabrication of any element. Any discrepancies between figure dimensions reported to Architect for clarification prior to commencing work.

This drawing is to be read in conjunction with all consultants information.

Elements of services are indicated for coordination purposes. For full services layouts refer to Services Engineer's drawings and specification.

Elements of structure are indicated for coordination purposes. For full structural layouts refer to Structural Engineer's drawings and specification.

(C) Trevor Brown Architect Ltd. All rights described in chapter IV of the Copyright Designs and Patents Act 1988 have been asserted.



Job
Lock Mews

Address
2 Lock Mews, London NW1 9AD



Status
Planning

Drawing title
Proposed Second & Third Floor Plans

Scale
1:100@A3

Drawing number
176_1002

Revision
-

 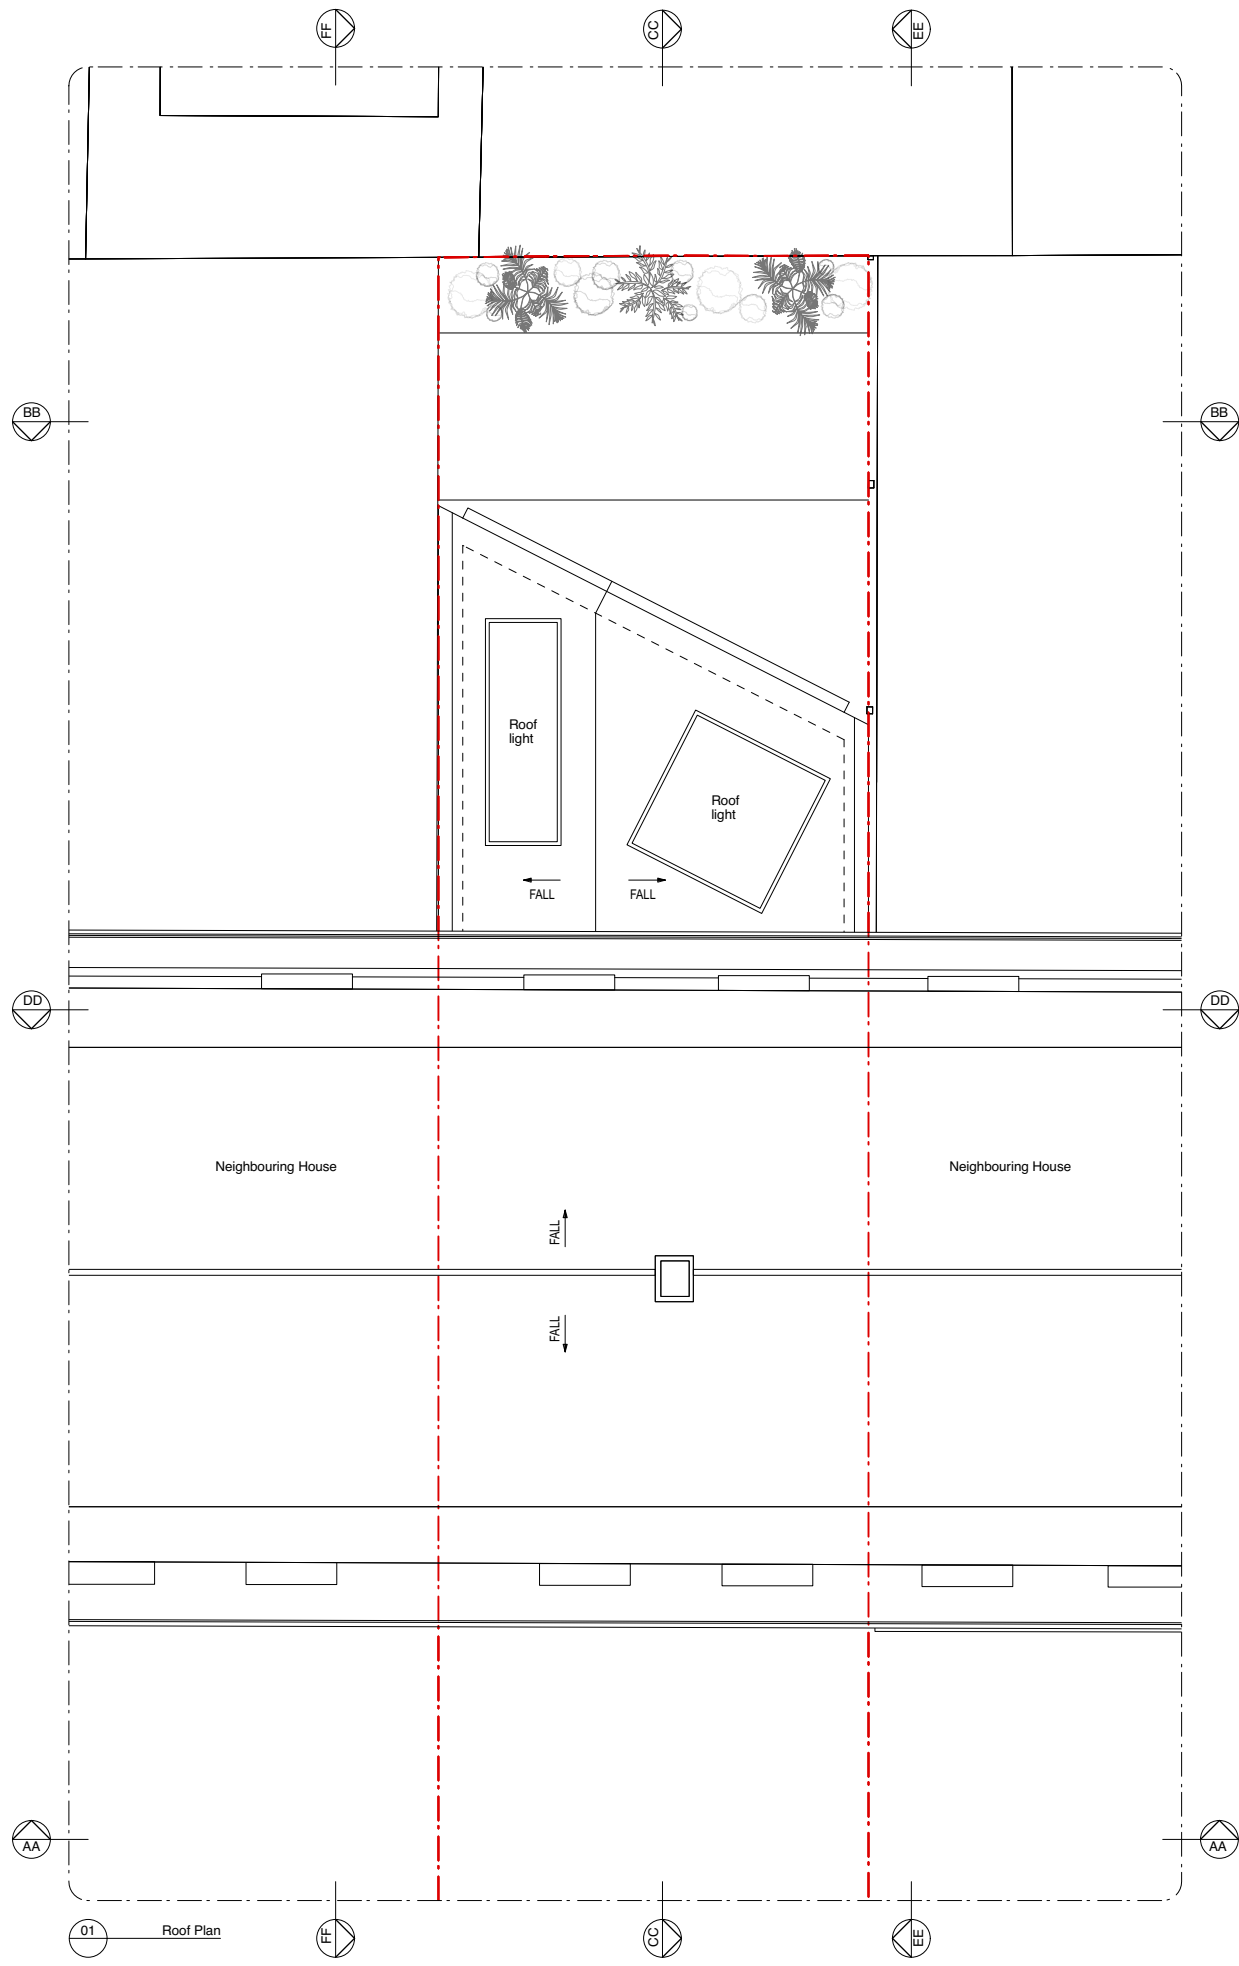

- KEY:**
- Existing structure
 - Proposed structure
 - Proposed built in furniture
 - Roof lights and ceiling lines above
 - Walls removed

Rev	Issued	Status & Description	Drawn / Checked
-	23.11.22	Issued for Planning	SB / TB
-	10.08.22	Issued for Planning	SB / TB

Notes:

All dimensions to be checked on site prior to construction or fabrication of any element. Any discrepancies between figure dimensions reported to Architect for clarification prior to commencing work.

This drawing is to be read in conjunction with all consultants information.

Elements of services are indicated for coordination purposes. For full services layouts refer to Services Engineer's drawings and specification.

Elements of structure are indicated for coordination purposes. For full structural layouts refer to Structural Engineer's drawings and specification.

(C) Trevor Brown Architect Ltd. All rights described in chapter IV of the Copyright Designs and Patents Act 1988 have been asserted.



Job
Lock Mews

Address
2 Lock Mews, London NW1 9AD


Status
Planning

Drawing title
Proposed Roof Plan


Scale
1:100@A3

Drawing number
176_1003


Revision
-

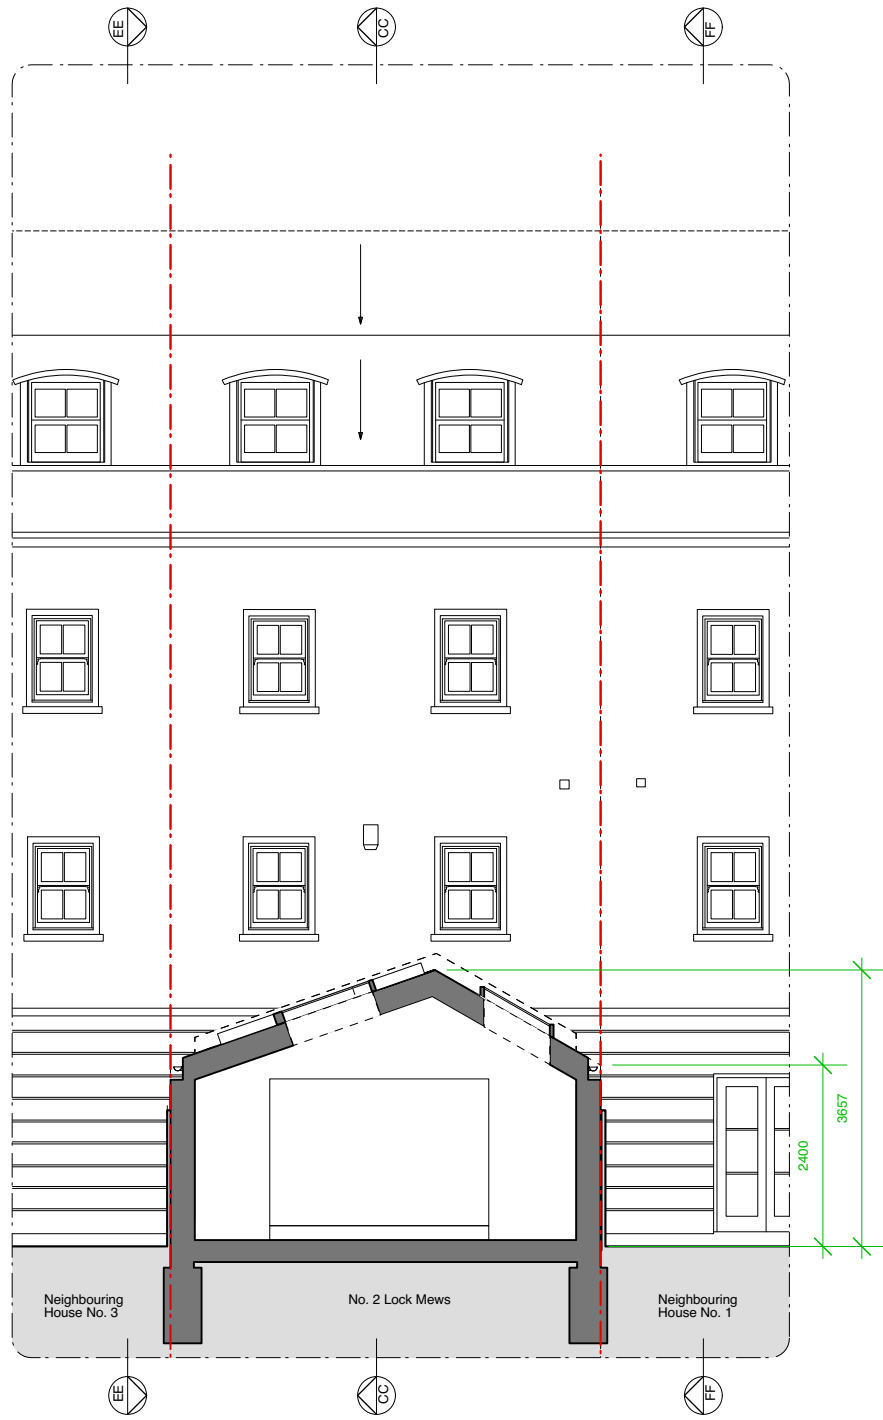

01 Proposed section GG

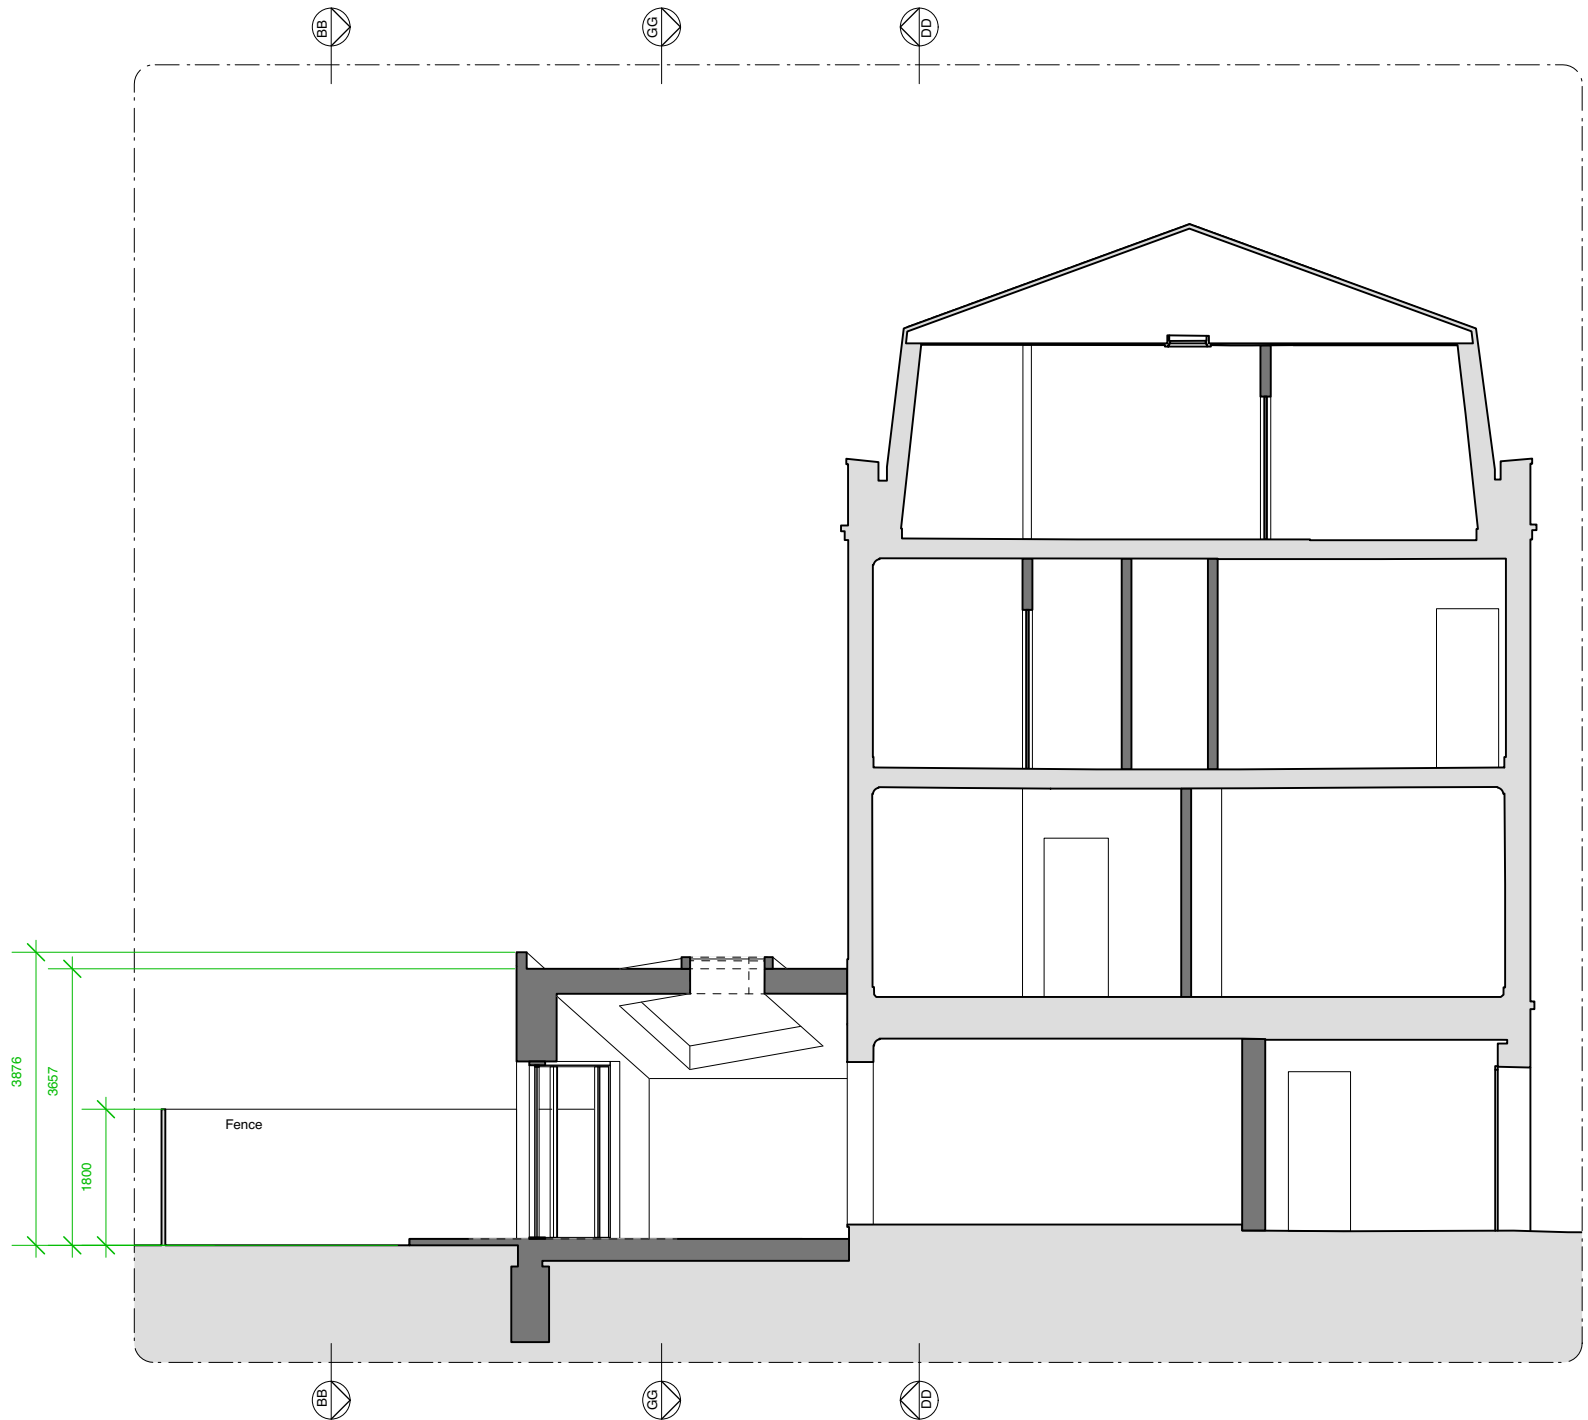

02 Proposed section CC

 

- KEY:**
- Existing structure
 - Proposed structure
 - Proposed built in furniture
 - Roof lights and ceiling lines above
 - Walls removed
 - External measurements taken from neighbours ground level

Rev	Issued	Status & Description	Drawn / Checked
24.11.22	SB / TB	Issued for Planning	
10.08.22	SB / TB	Issued for Planning	

Notes:

All dimensions to be checked on site prior to construction or fabrication of any element. Any discrepancies between figure dimensions reported to Architect for clarification prior to commencing work.

This drawing is to be read in conjunction with all consultants information.

Elements of services are indicated for coordination purposes. For full services layouts refer to Services Engineer's drawings and specification.

Elements of structure are indicated for coordination purposes. For full structural layouts refer to Structural Engineer's drawings and specification.

(C) Trevor Brown Architect Ltd. All rights described in chapter IV of the Copyright Designs and Patents Act 1988 have been asserted.

Job
Lock Mews

Address
2 Lock Mews, London NW1 9AD

Status
Planning

Drawing title
Proposed Sections


Scale
1:100@A3

Drawing number
176_1100 -


Revision

Trevor Brown Architect Ltd.
www.trevorbrownarchitect.co.uk
+44 (0) 20 8826 1486
Suite 315, Ashley House, 235-239 High Road, London. N22 8HF




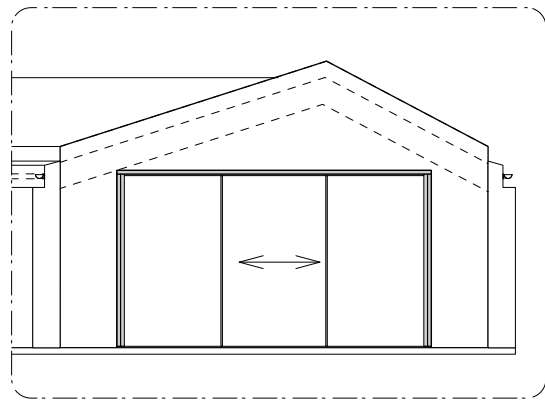


01 Proposed Rear Elevation (Perpendicular)

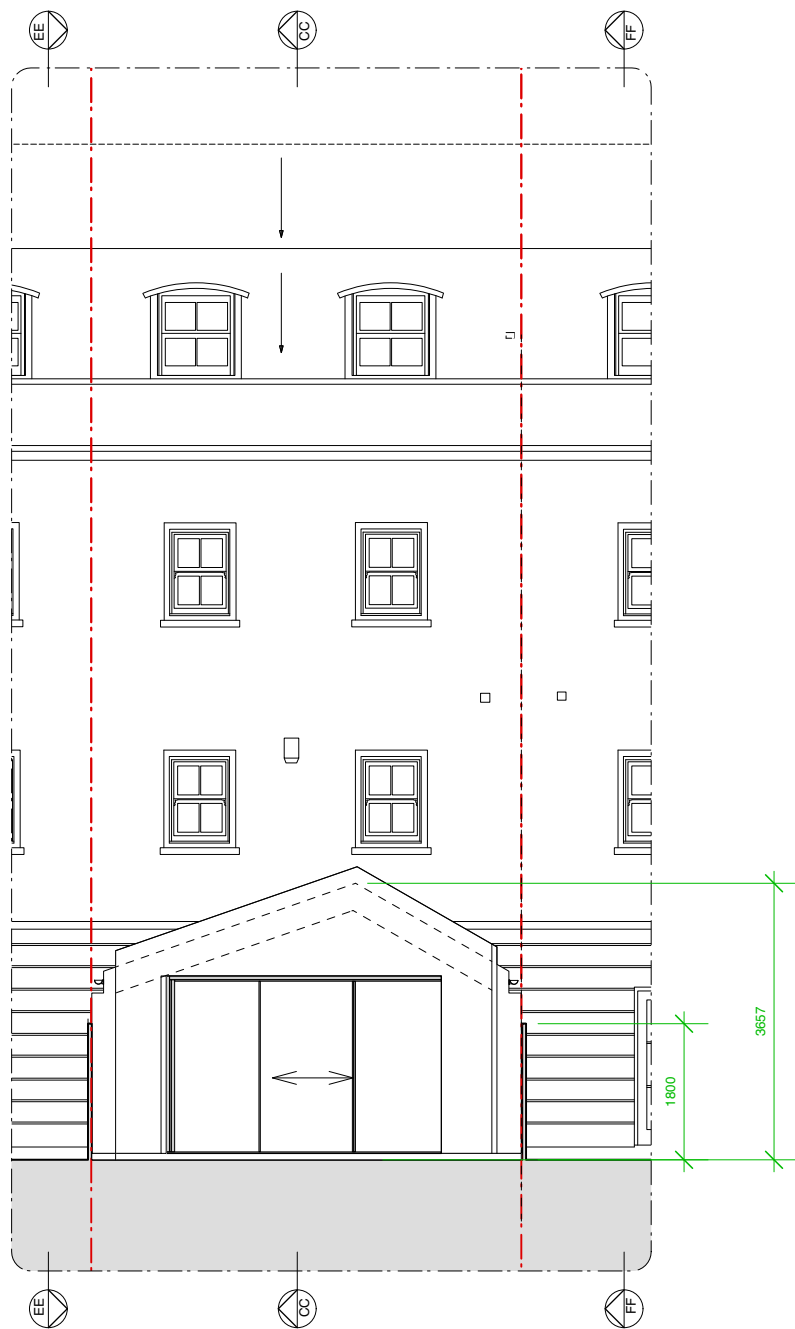

02 Proposed Rear Elevation (Parallel)

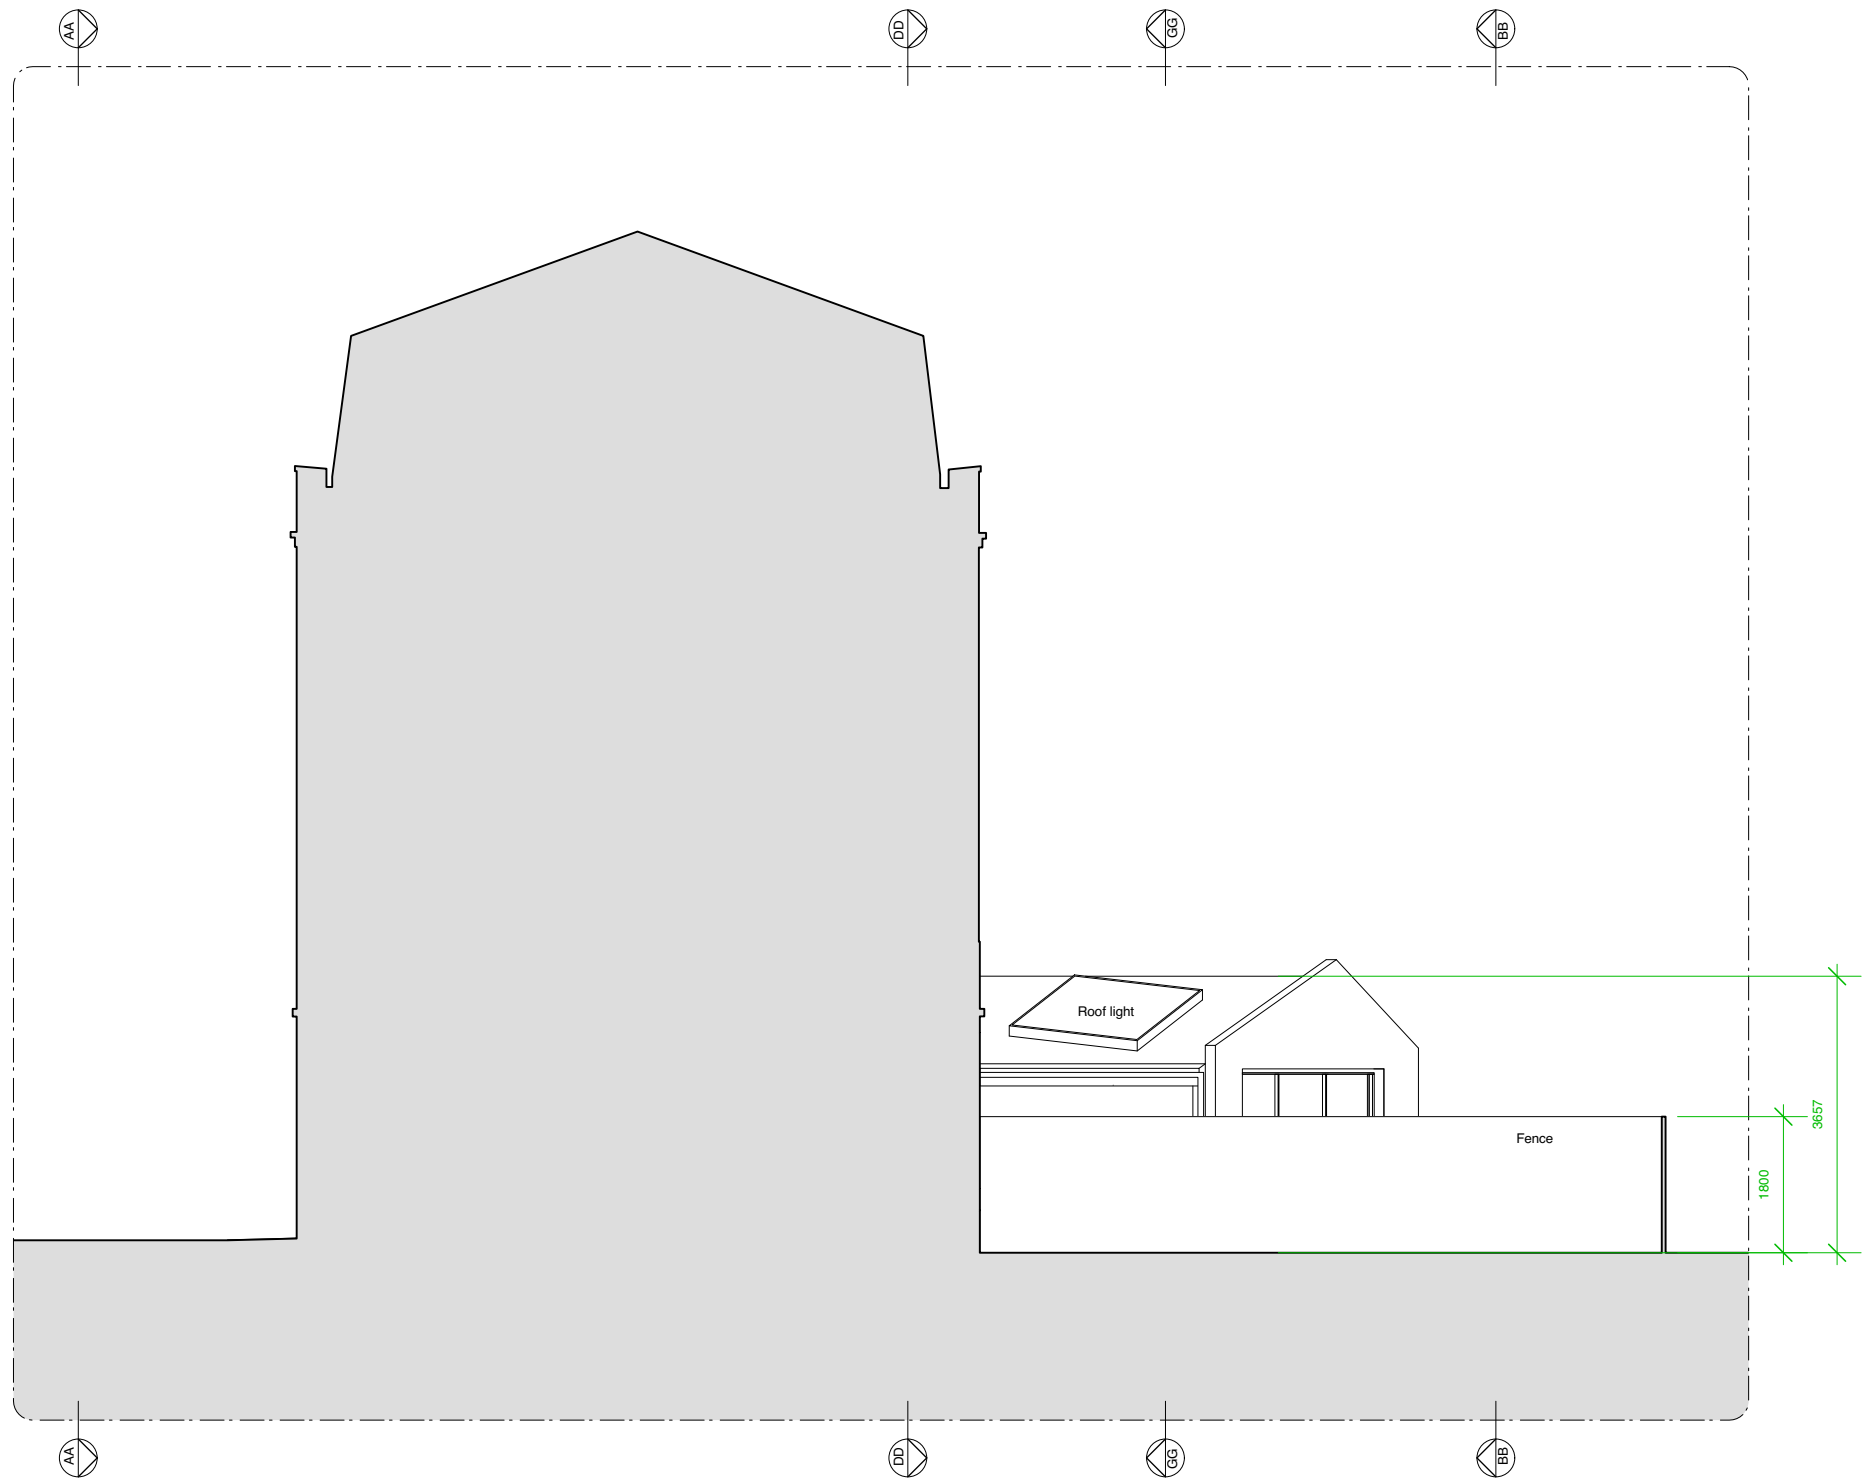

03 Proposed Side Elevation E

 

KEY:

- Existing structure
- Proposed structure
- Proposed built in furniture
- Roof lights and ceiling lines above
- Walls removed
- External measurements taken from neighbours ground level

Rev	Issued	Status & Description	SB / TB SB / TB Drawn / Checked
24.11.22	10.08.22	Issued for Planning	SB / TB
		Issued for Planning	SB / TB

Notes:

All dimensions to be checked on site prior to construction or fabrication of any element. Any discrepancies between figure dimensions reported to Architect for clarification prior to commencing work.

This drawing is to be read in conjunction with all consultants information.

Elements of services are indicated for coordination purposes. For full services layouts refer to Services Engineer's drawings and specification.

Elements of structure are indicated for coordination purposes. For full structural layouts refer to Structural Engineer's drawings and specification.

(C) Trevor Brown Architect Ltd. All rights described in chapter IV of the Copyright Designs and Patents Act 1988 have been asserted.

tba

Job
Lock Mews

Address
2 Lock Mews, London NW1 9AD

Status
Planning


Drawing title
Proposed Elevations

Scale
1:100@A3


Drawing number
176_1200 -

Revision

Trevor Brown Architect Ltd.
www.trevorbrownarchitect.co.uk
+44 (0) 20 8826 1486
Suite 315, Ashley House, 235-239 High Road, London. N22 8HF

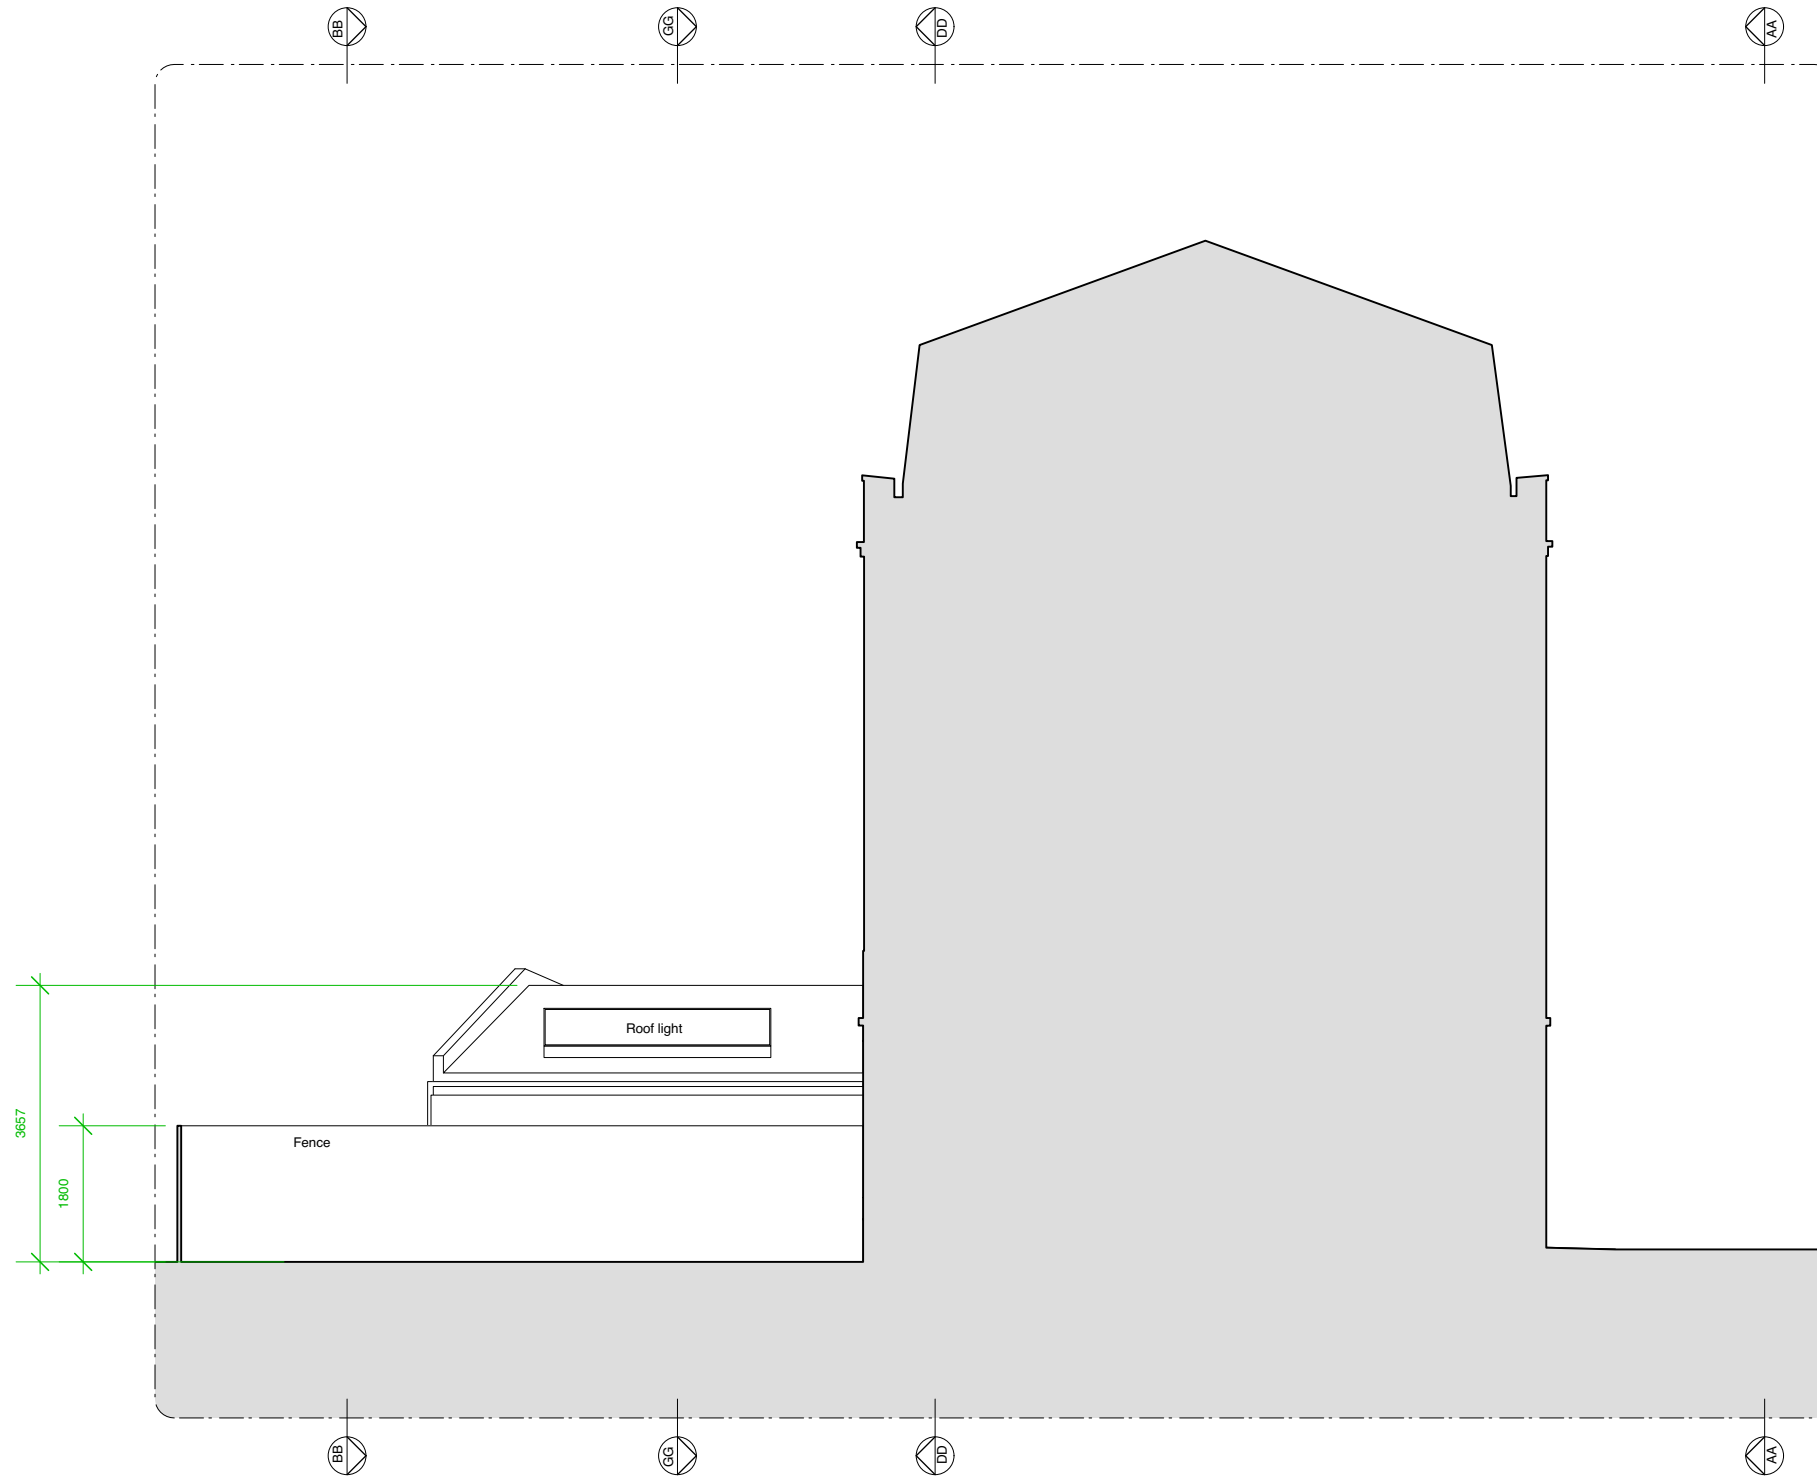

01 Proposed Side Elevation F

 

- KEY:
- Existing structure
 - Proposed structure
 - Proposed built in furniture
 - Roof lights and ceiling lines above
 - Walls removed
 - External measurements taken from neighbours ground level

Rev	Issued	Status & Description	Drawn / Checked
24.11.22	10.08.22	Issued for Planning	SB / TB
		Issued for Planning	SB / TB

Notes:

All dimensions to be checked on site prior to construction or fabrication of any element. Any discrepancies between figure dimensions reported to Architect for clarification prior to commencing work.

This drawing is to be read in conjunction with all consultants information.

Elements of services are indicated for coordination purposes. For full services layouts refer to Services Engineer's drawings and specification.

Elements of structure are indicated for coordination purposes. For full structural layouts refer to Structural Engineer's drawings and specification.

(C) Trevor Brown Architect Ltd. All rights described in chapter IV of the Copyright Designs and Patents Act 1988 have been asserted.

Job
Lock Mews

Address
2 Lock Mews, London NW1 9AD

Status
Planning

Drawing title
Proposed Elevations

Scale
1:100@A3

Drawing number
176_1201 -

Revision

Trevor Brown Architect Ltd.
www.trevorbrownarchitect.co.uk
+44 (0) 20 8826 1486
Suite 315, Ashley House, 235-239 High Road, London. N22 8HF

