



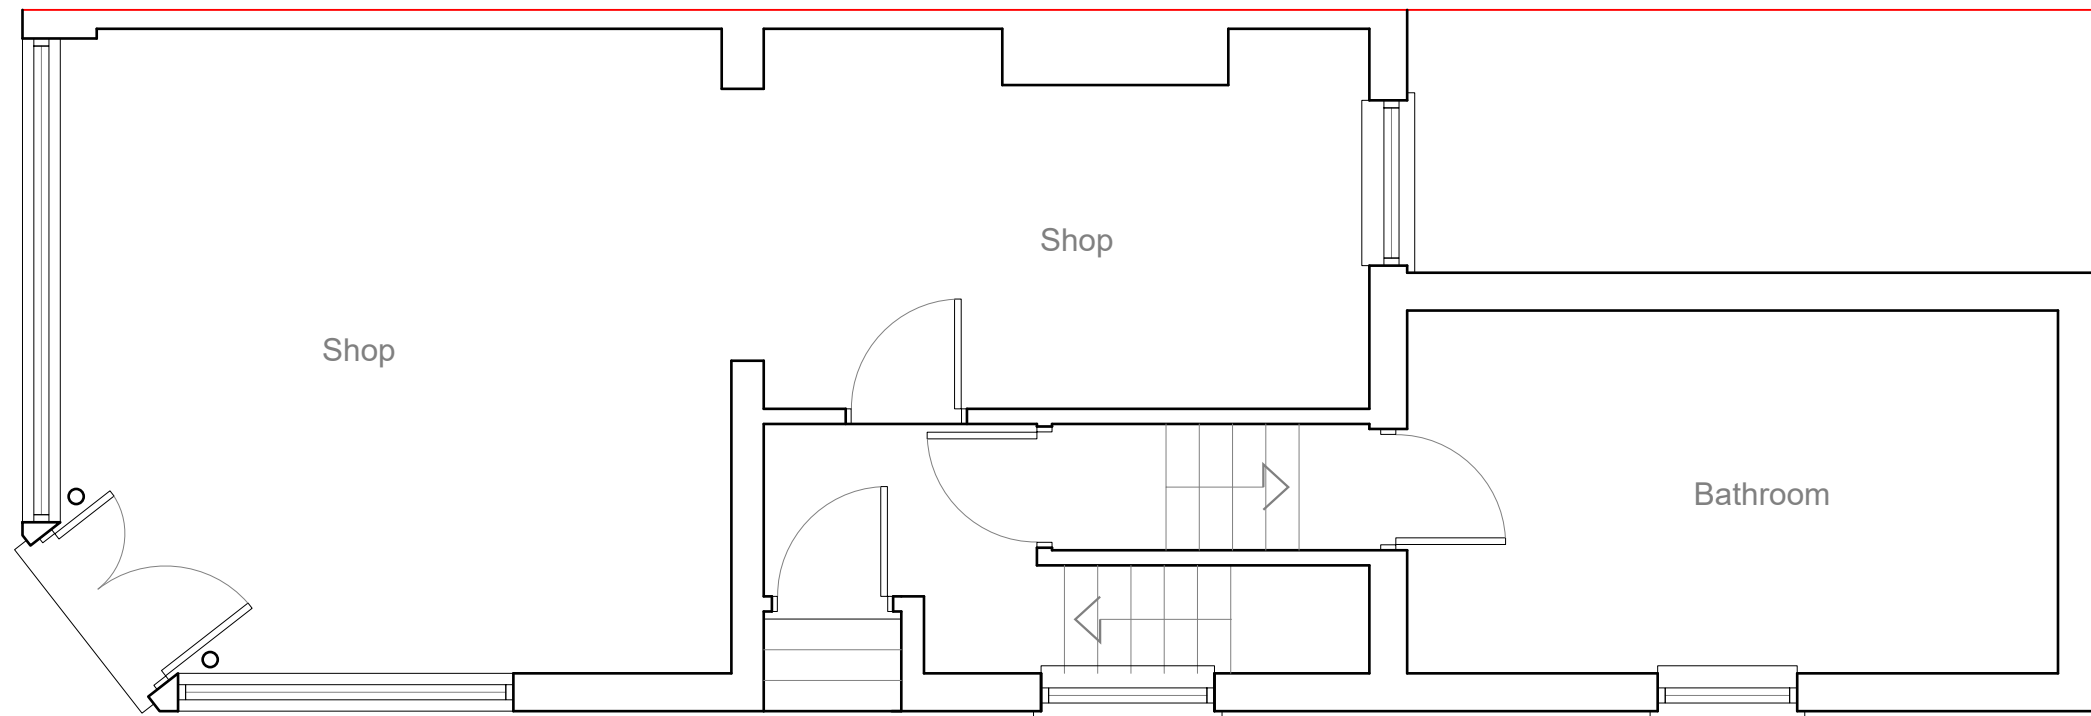


EXISTING
GROUND FLOOR PLAN 1:50

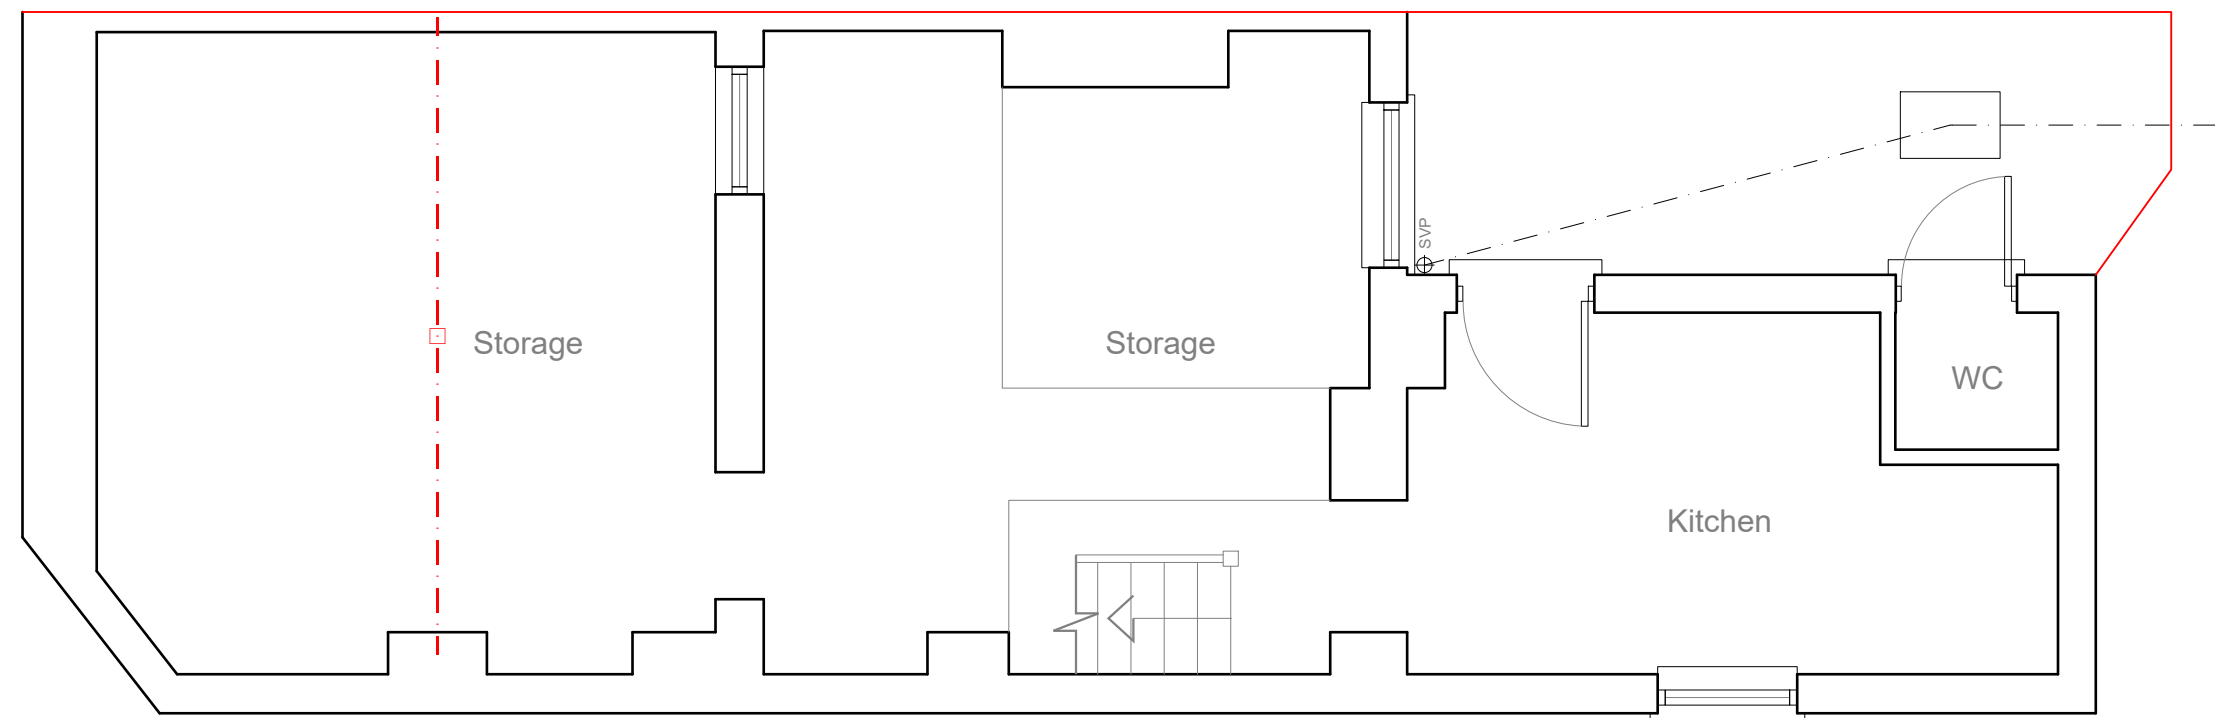


EXISTING
BASEMENT PLAN 1:50



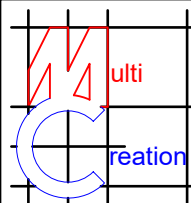
	Project:	Title:	Scale: 1:50 @ A3
	94 Mill Lane	Existing	Date: Feb 2022
	West Hampstead	Basement plan	Drawing No.:
	NW6 1NH	Ground floor plan	3515/PA-02/SP
			Revision
239 Western Road, Southall, Middx, UB2 5HS Tel: 020 8571 1369 info@multicreation.co.uk			




EXISTING
FRONT ELEVATION 1:100

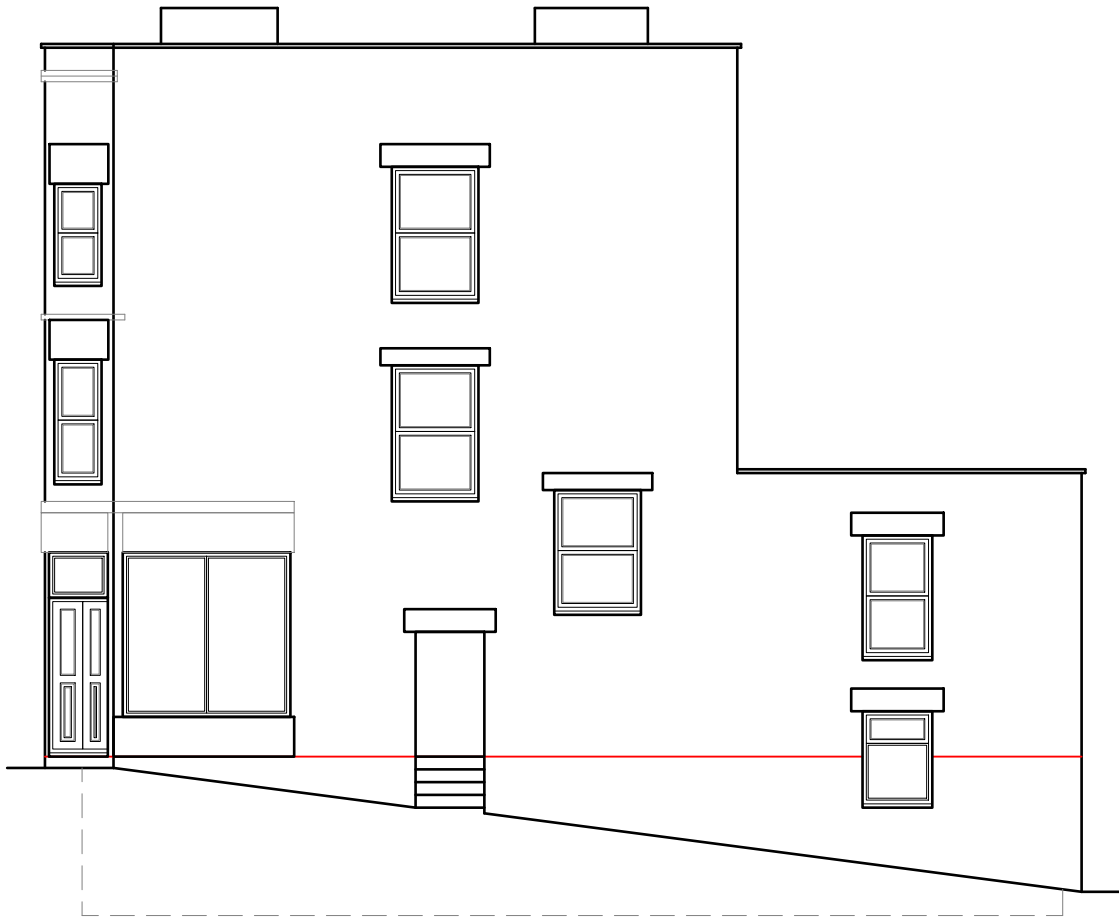

EXISTING
SIDE ELEVATION 1:100

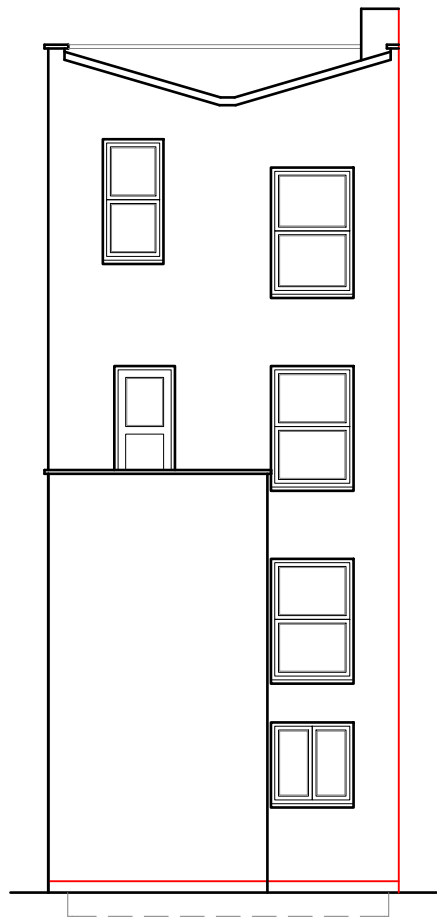


EXISTING
REAR ELEVATION 1:100

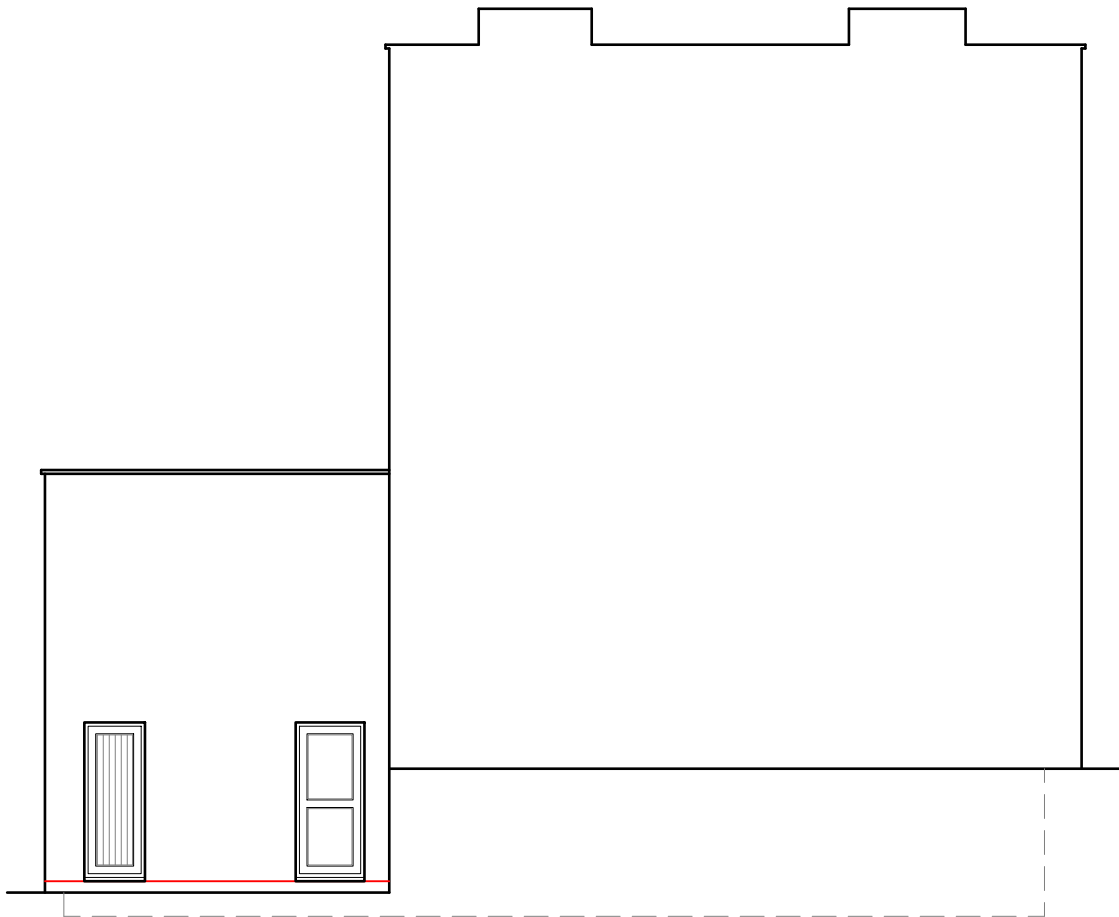


EXISTING
SIDE ELEVATION 1:100



	Project:	Title:	Scale: 1:100 @ A3
	94 Mill Lane West Hampstead NW6 1NH	Existing Elevations	Date: Feb 2022
			Drawing No.: 3515/PP-03/SP
			Revision
239 Western Road, Southall, Middx, UB2 5HS Tel: 020 8571 1369 info@multicreation.co.uk			

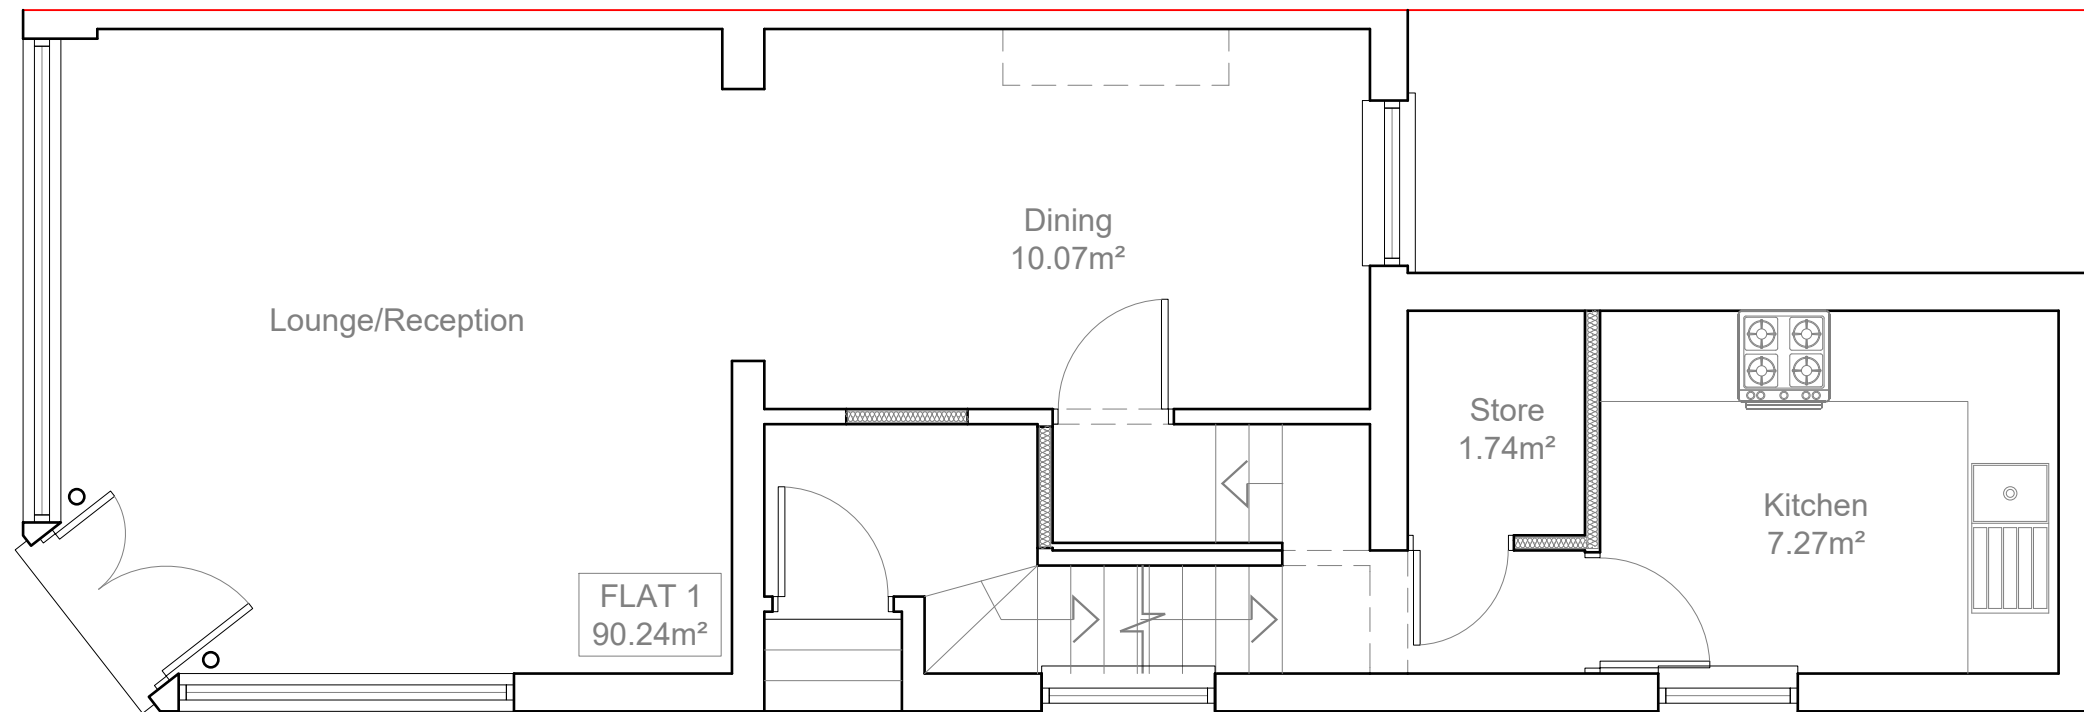


PROPOSED
GROUND FLOOR PLAN 1:50

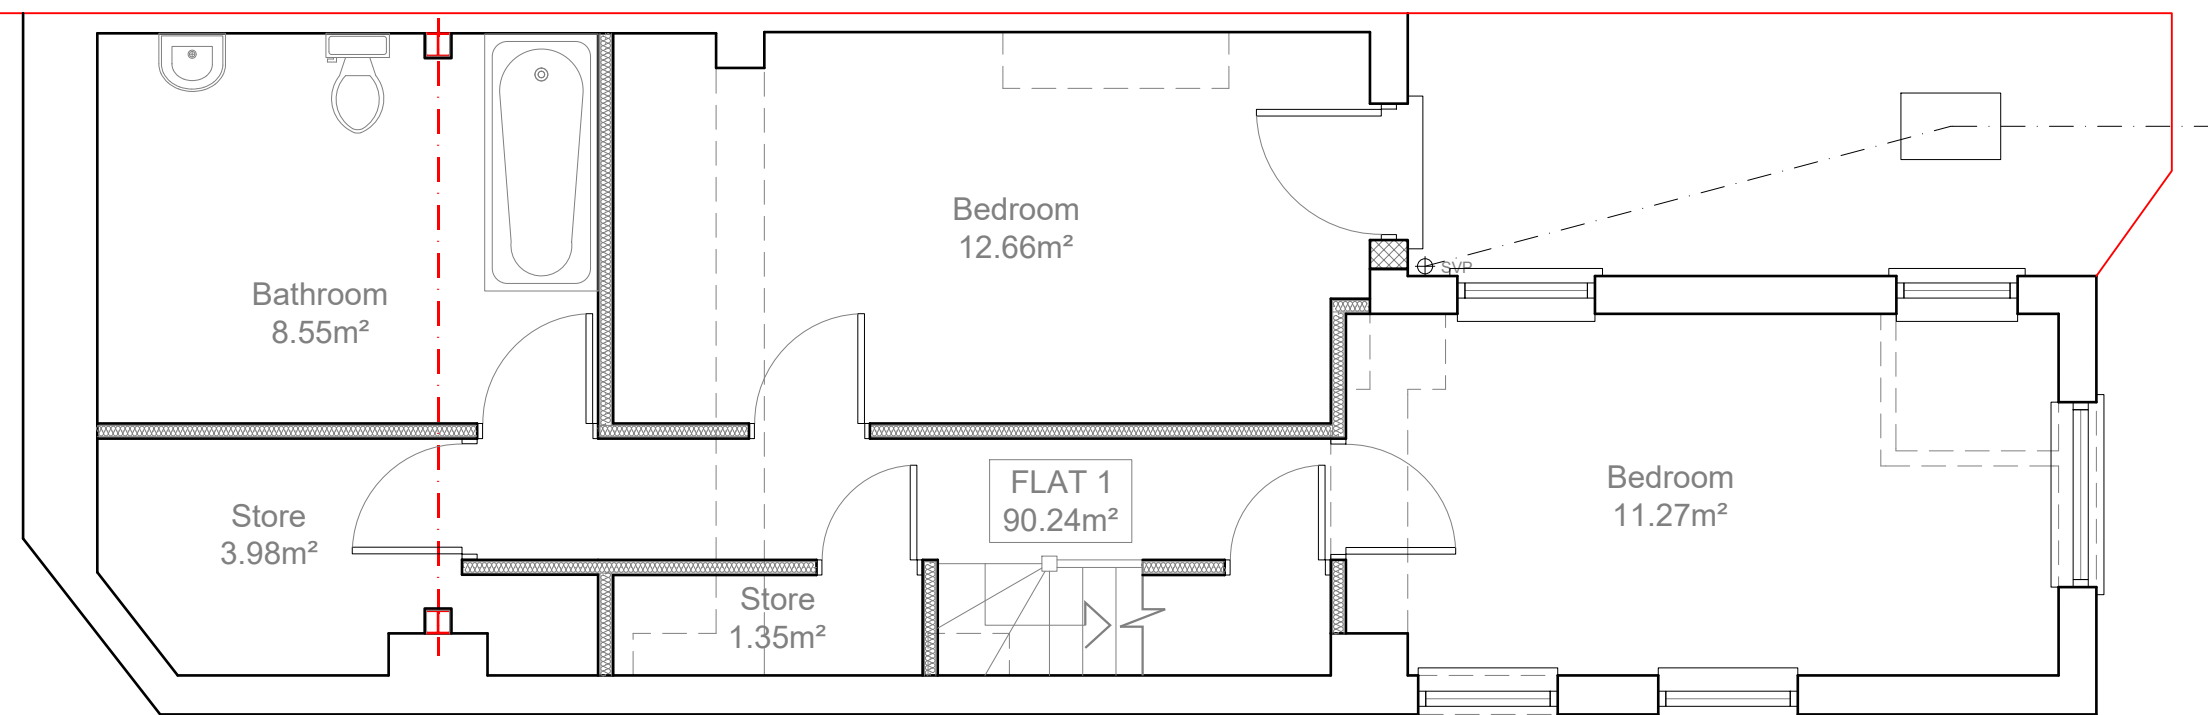

PROPOSED
BASEMENT PLAN 1:50

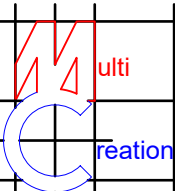


	Project: 94 Mill Lane West Hampstead NW6 1NH	Title: Proposed Basement plan Ground floor plan	Scale: 1:50 @ A3					
			Date: Feb 2022					
			Drawing No.: 3515/PA-04/SP					
			Revision					
239 Western Road, Southall, Middx, UB2 5HS Tel: 020 8571 1369 info@multicreation.co.uk								



PROPOSED
FRONT ELEVATION 1:100

PROPOSED
SIDE ELEVATION 1:100

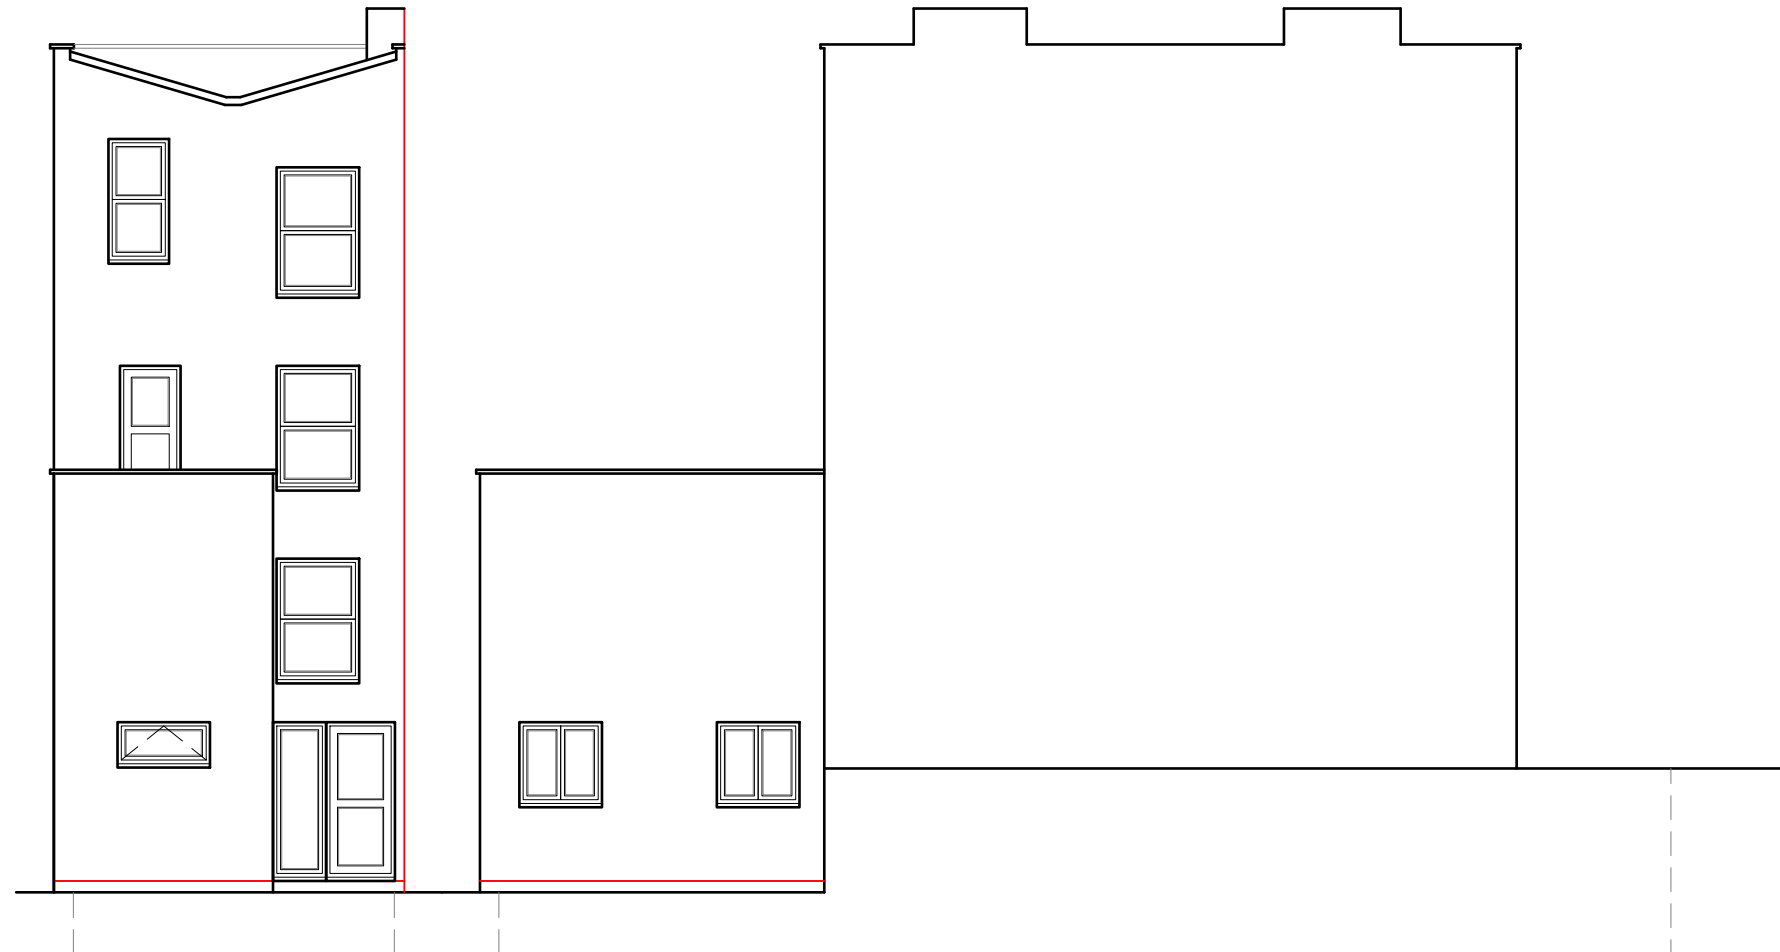

PROPOSED
REAR ELEVATION 1:100

PROPOSED
SIDE ELEVATION 1:100

10 Meter
5
2
1
0
1:100

	Project:	Title:	Scale: 1:100 @ A3
	94 Mill Lane West Hampstead NW6 1NH	Proposed Elevations	Date: Feb 2022
			Drawing No.: 3515/PA-05/SP
			Revision
239 Western Road, Southall, Middx, UB2 5HS Tel: 020 8571 1369 info@multicreation.co.uk			