

Dimensions Written dimensions to be taken in preference to scaled dimensions. The Contractor is responsible for checking all dimensions before work starts.

Local Authority All work is to be carried out to the requirements, and to the satisfaction of the Local Authority. These drawings are for planning purposes only.

Discrepancies Any discrepancies to be brought to the attention of Drawing And Planning Ltd. Immediately.

REVISIONS				
REV	DATE	DESCRIPTION	BY	CH
A	24/11/22	Reduction to canopy depth		



PROJECT TITLE 5 Pilgrim's Lane	
DATE Nov 2022	REVISION A

DRAWING TITLE Proposed- Section AA'	
CLIENT Alison Jane Baker	
DRAWING No. PILNE-S301	SCALE @ A3 1:100





OS Map

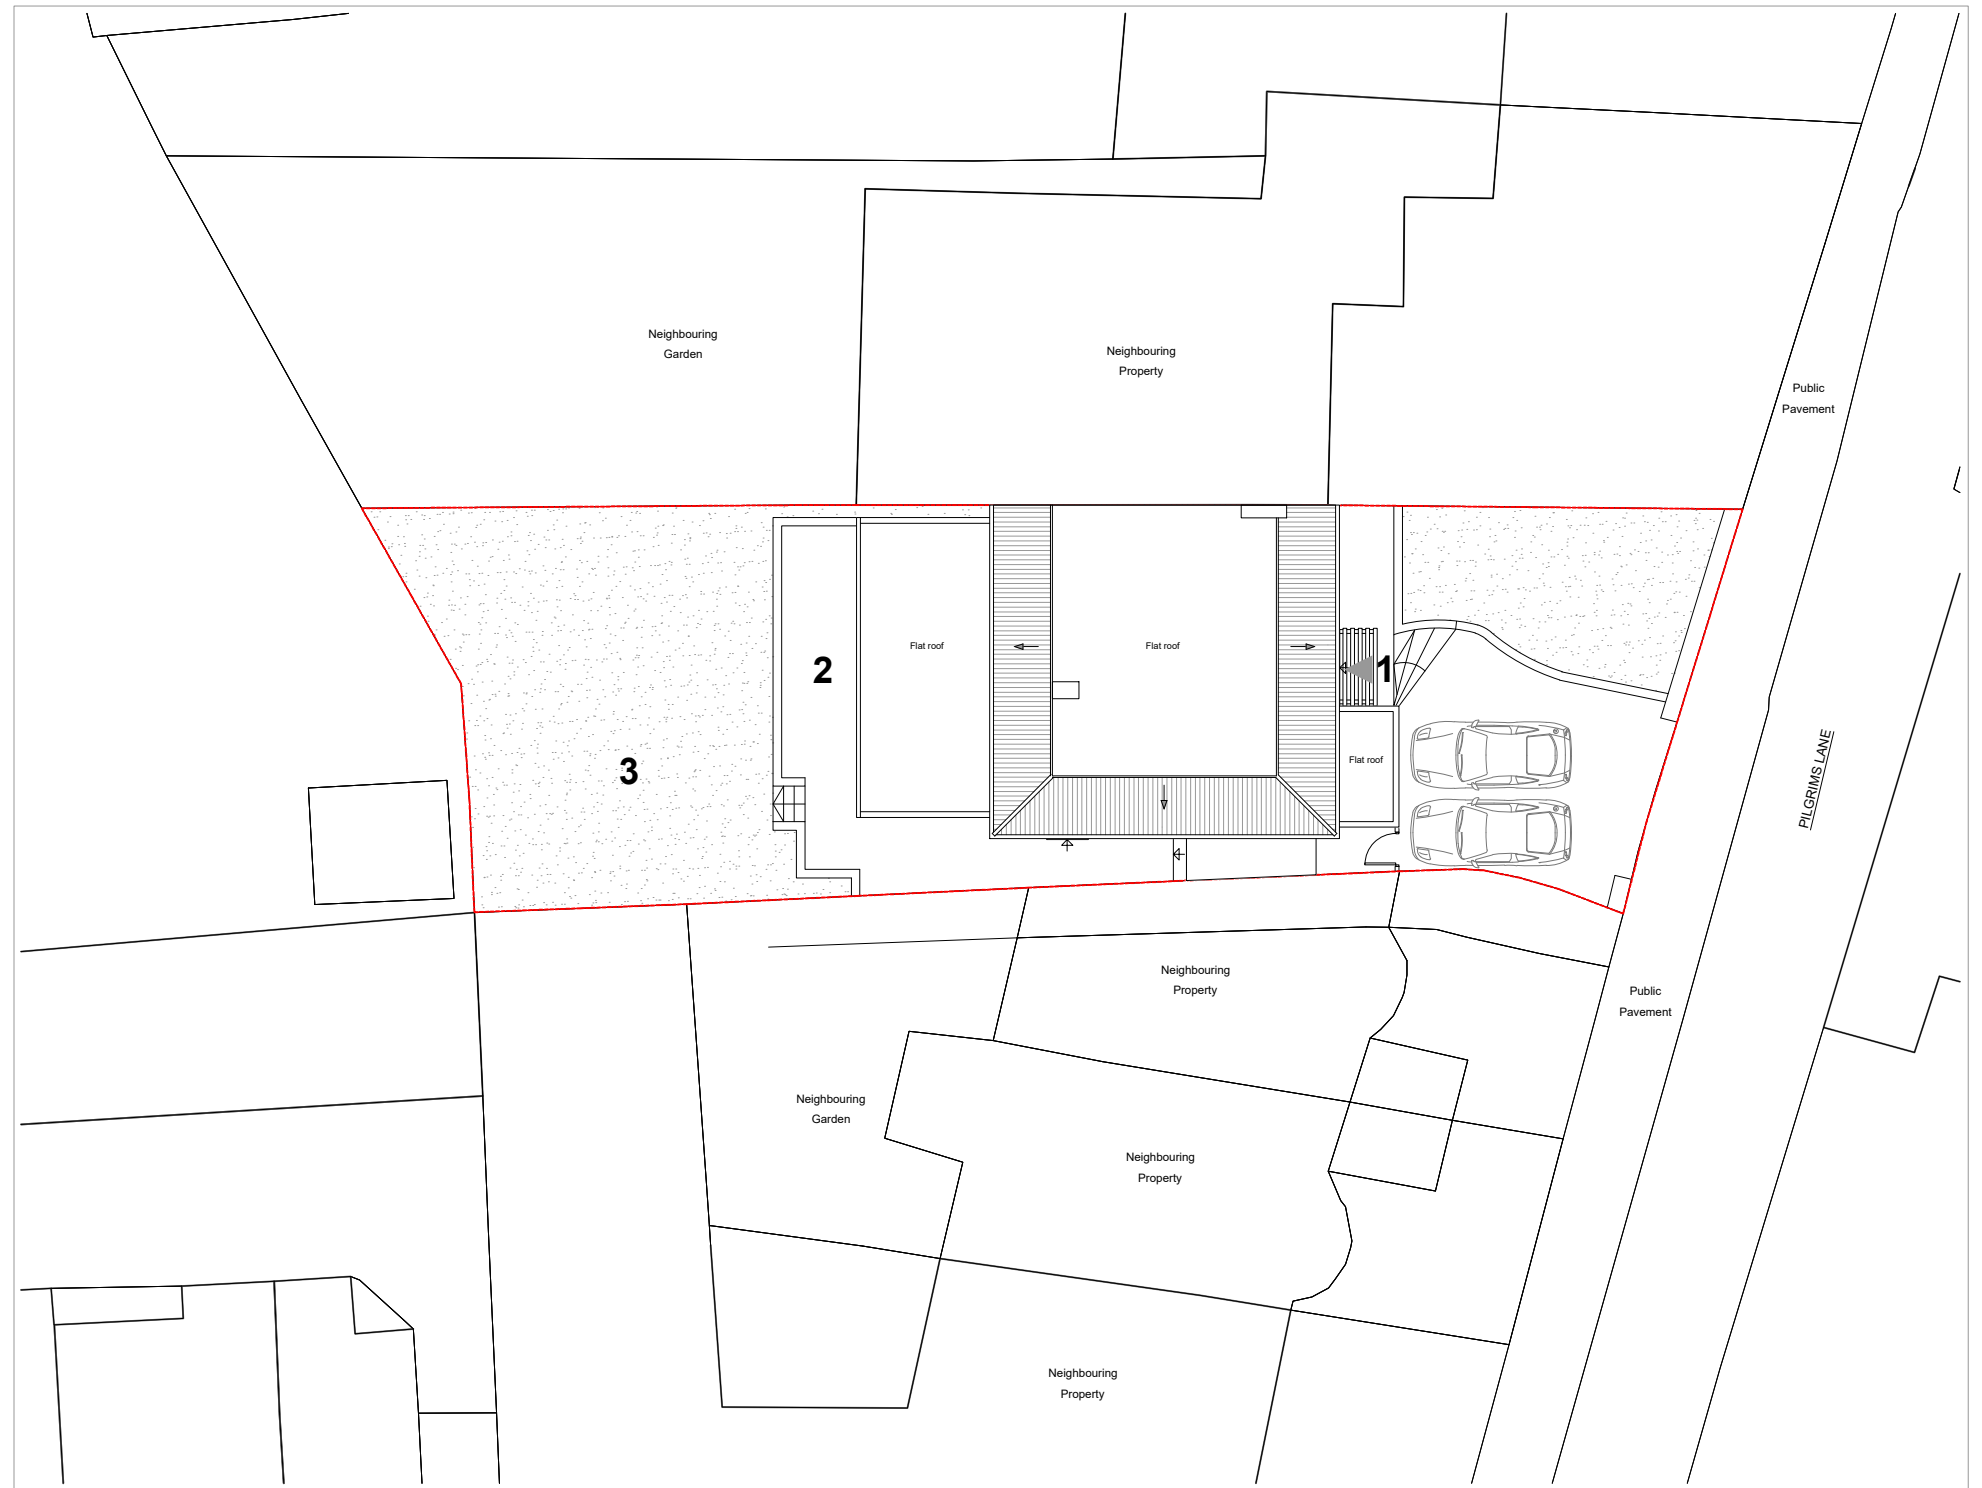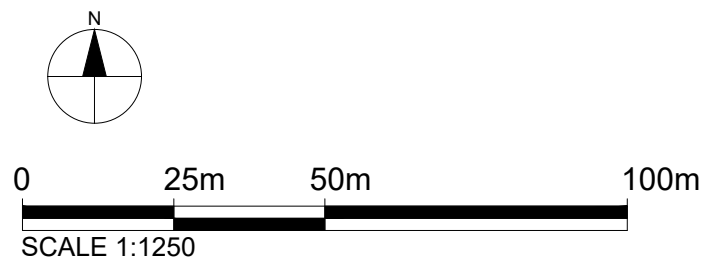


Site Plan

KEY

- 1 Entrance
- 2 Patio
- 3 Garden

 Property Boundary

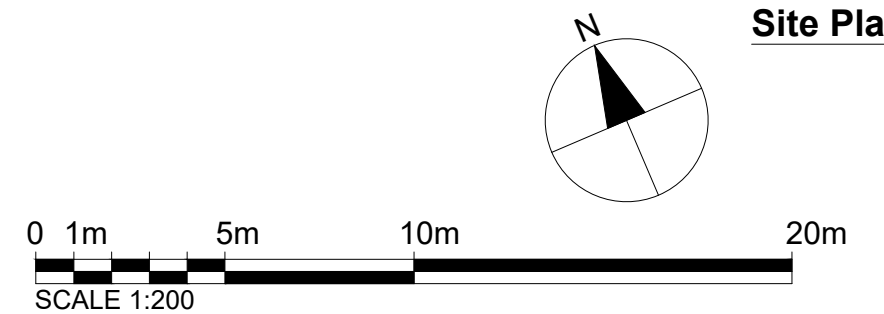

Dimensions Written dimensions to be taken in preference to scaled dimensions. The Contractor is responsible for checking all dimensions before work starts.

Local Authority All work is to be carried out to the requirements, and to the satisfaction of the Local Authority. These drawings are for planning purposes only.

Discrepancies Any discrepancies to be brought to the attention of Drawing And Planning Ltd. Immediately.

REVISIONS

REV	DATE	DESCRIPTION	BY	CH
A	24/11/22	Reduction to canopy depth		

PROJECT TITLE
5 Pilgrim's Lane

DATE
Nov 2022

REVISION
A


DRAWING TITLE
Proposed- Location Plans

CLIENT
Alison Jane Baker

DRAWING No.
PILNE-L301

SCALE @ A3
1:1250 / 1:200



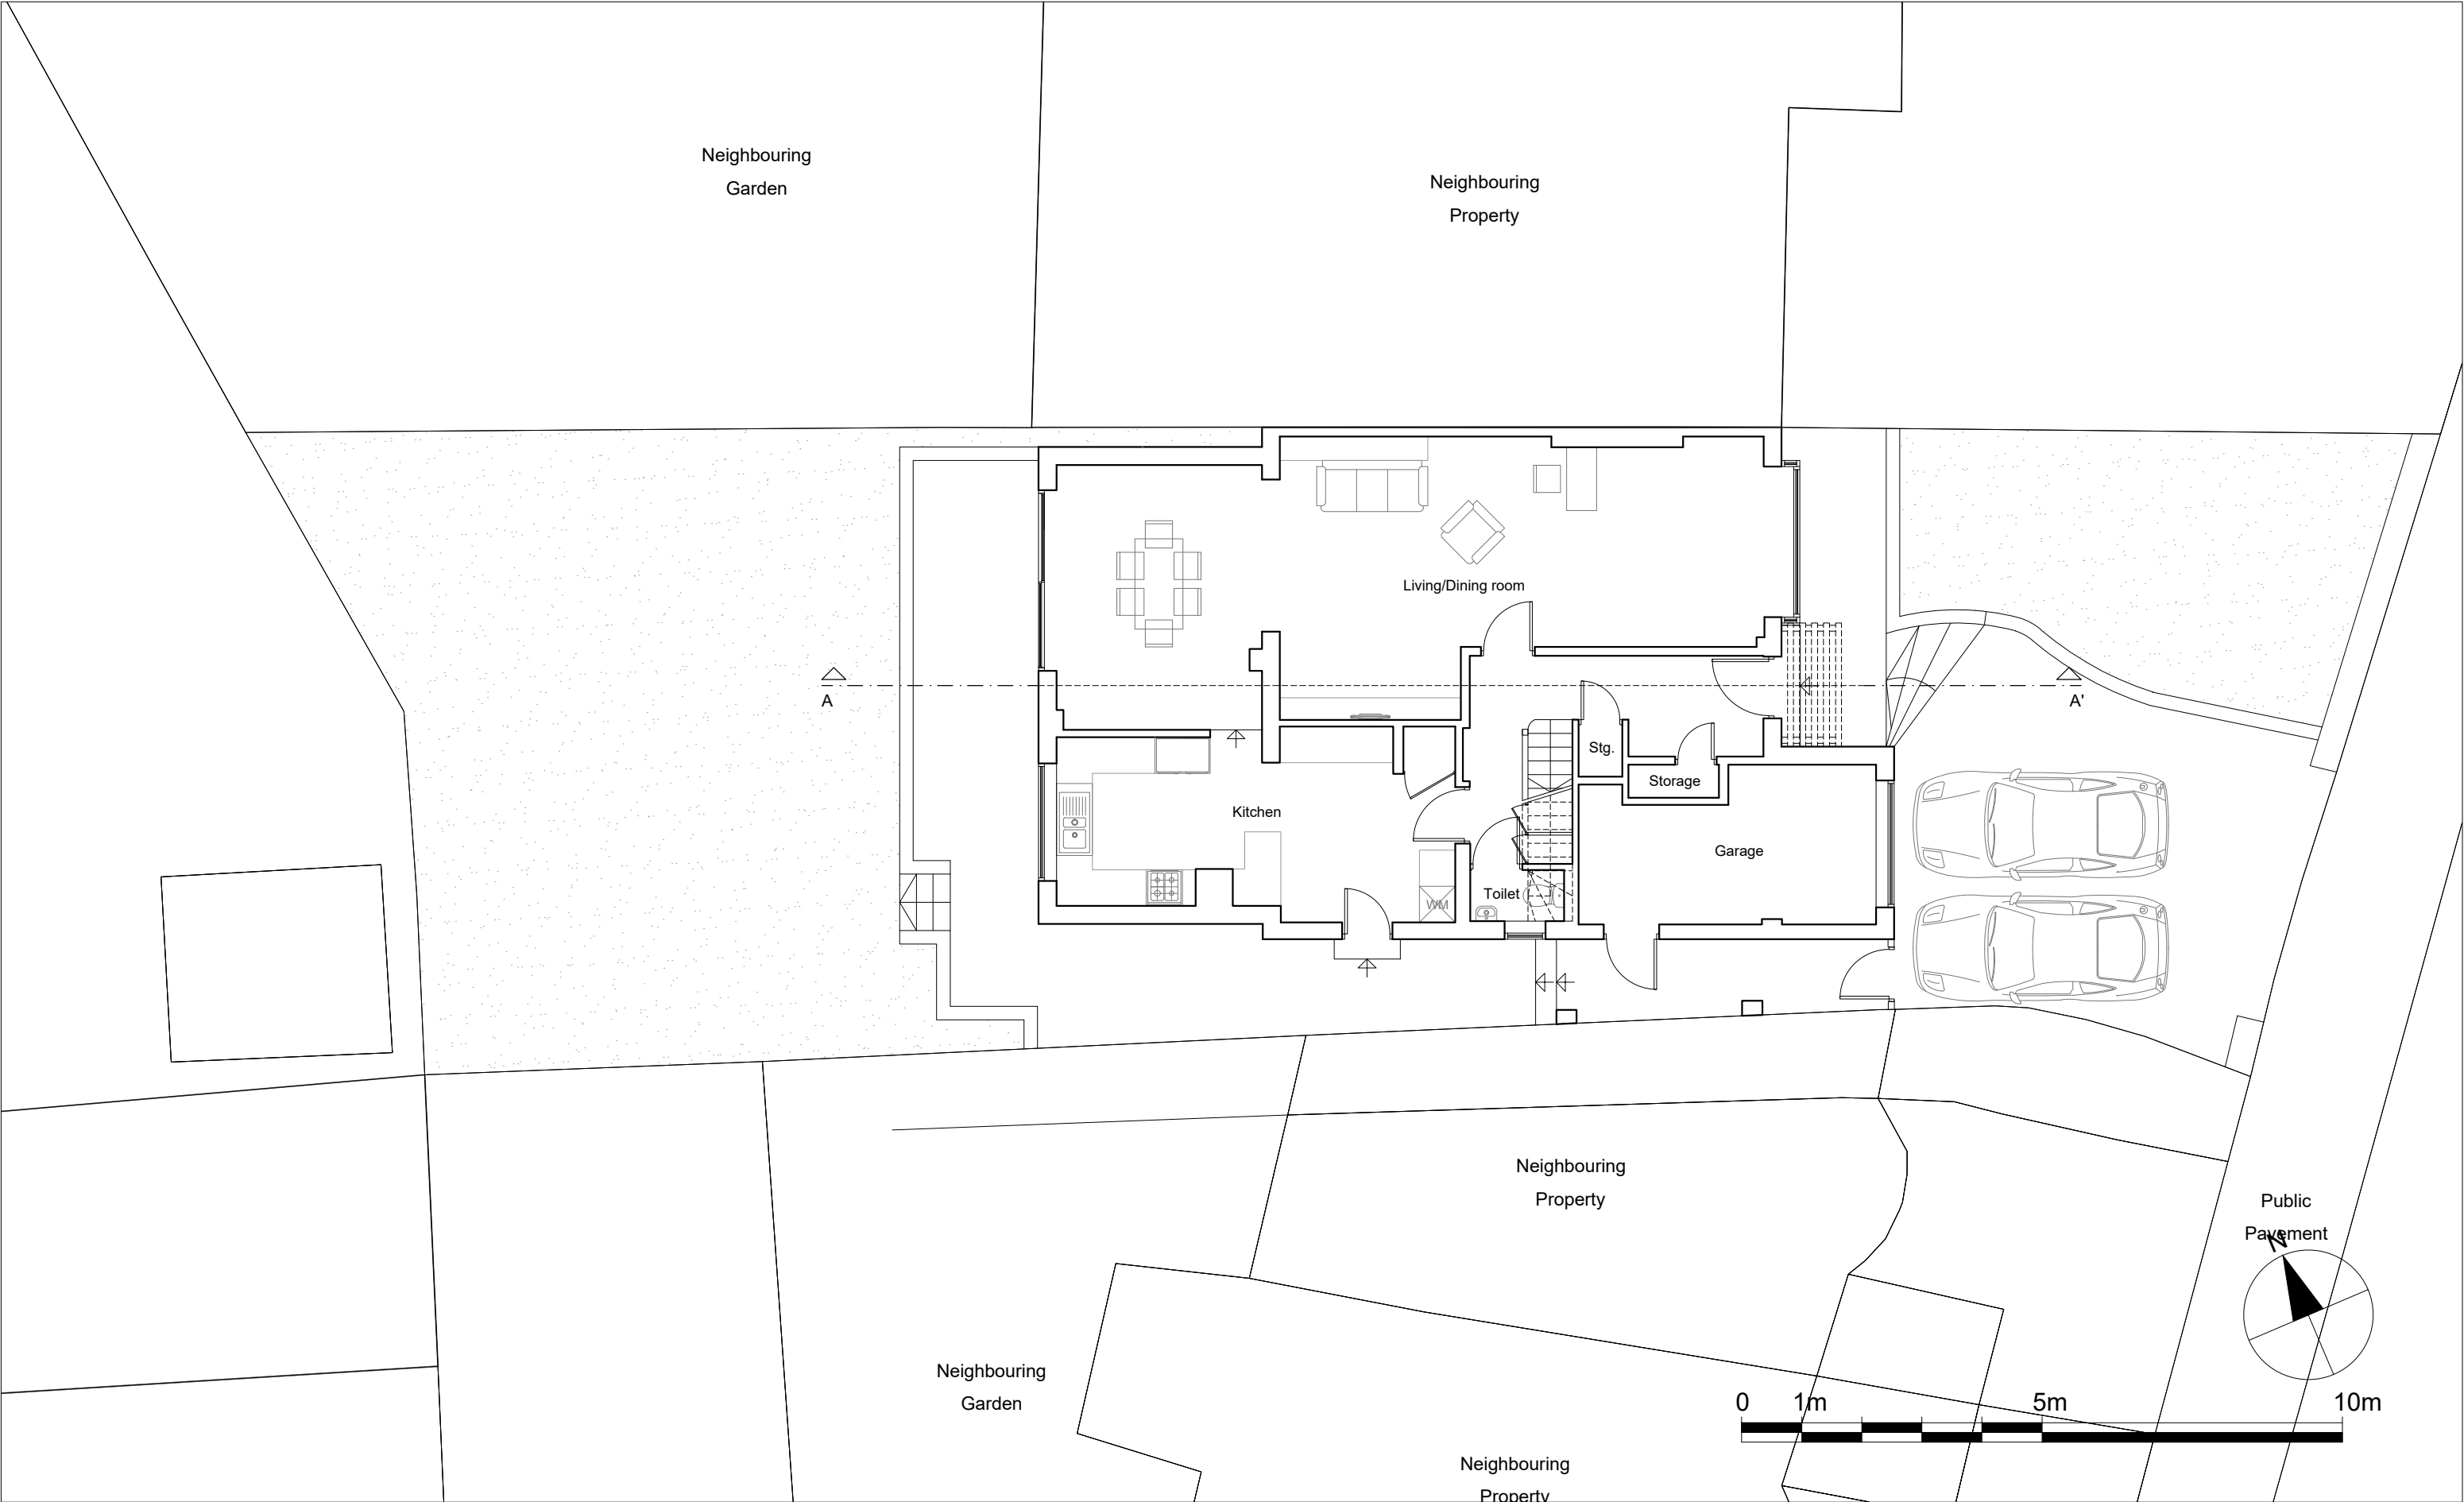

Dimensions Written dimensions to be taken in preference to scaled dimensions. The Contractor is responsible for checking all dimensions before work starts.

Local Authority All work is to be carried out to the requirements, and to the satisfaction of the Local Authority. These drawings are for planning purposes only.

Discrepancies Any discrepancies to be brought to the attention of Drawing And Planning Ltd. Immediately.

REVISIONS					
REV	DATE	DESCRIPTION	BY	CH	
A	24/11/22	Reduction to canopy depth			

PROJECT TITLE	
5 Pilgrim's Lane	
DATE	REVISION
Nov 2022	A

DRAWING TITLE	
Proposed- Ground Floor	
CLIENT	
Alison Jane Baker	
DRAWING No.	SCALE @ A3
PILNE-P301	1:100



DRAWINGANDPLANNING
www.drawingandplanning.com
0208 202 3665



Dimensions Written dimensions to be taken in preference to scaled dimensions. The Contractor is responsible for checking all dimensions before work starts.

Local Authority All work is to be carried out to the requirements, and to the satisfaction of the Local Authority. These drawings are for planning purposes only.

Discrepancies Any discrepancies to be brought to the attention of Drawing And Planning Ltd. Immediately.


REVISIONS				
REV	DATE	DESCRIPTION	BY	CH
A	24/11/22	Reduction to canopy depth		

PROJECT TITLE	
5 Pilgrim's Lane	
DATE	REVISION
Nov 2022	A

DRAWING TITLE	
Proposed- Roof Plan	
CLIENT	
Alison Jane Baker	
DRAWING No.	SCALE @ A3
PILNE-P303	1:100



DRAWINGANDPLANNING
www.drawingandplanning.com
0208 202 3665

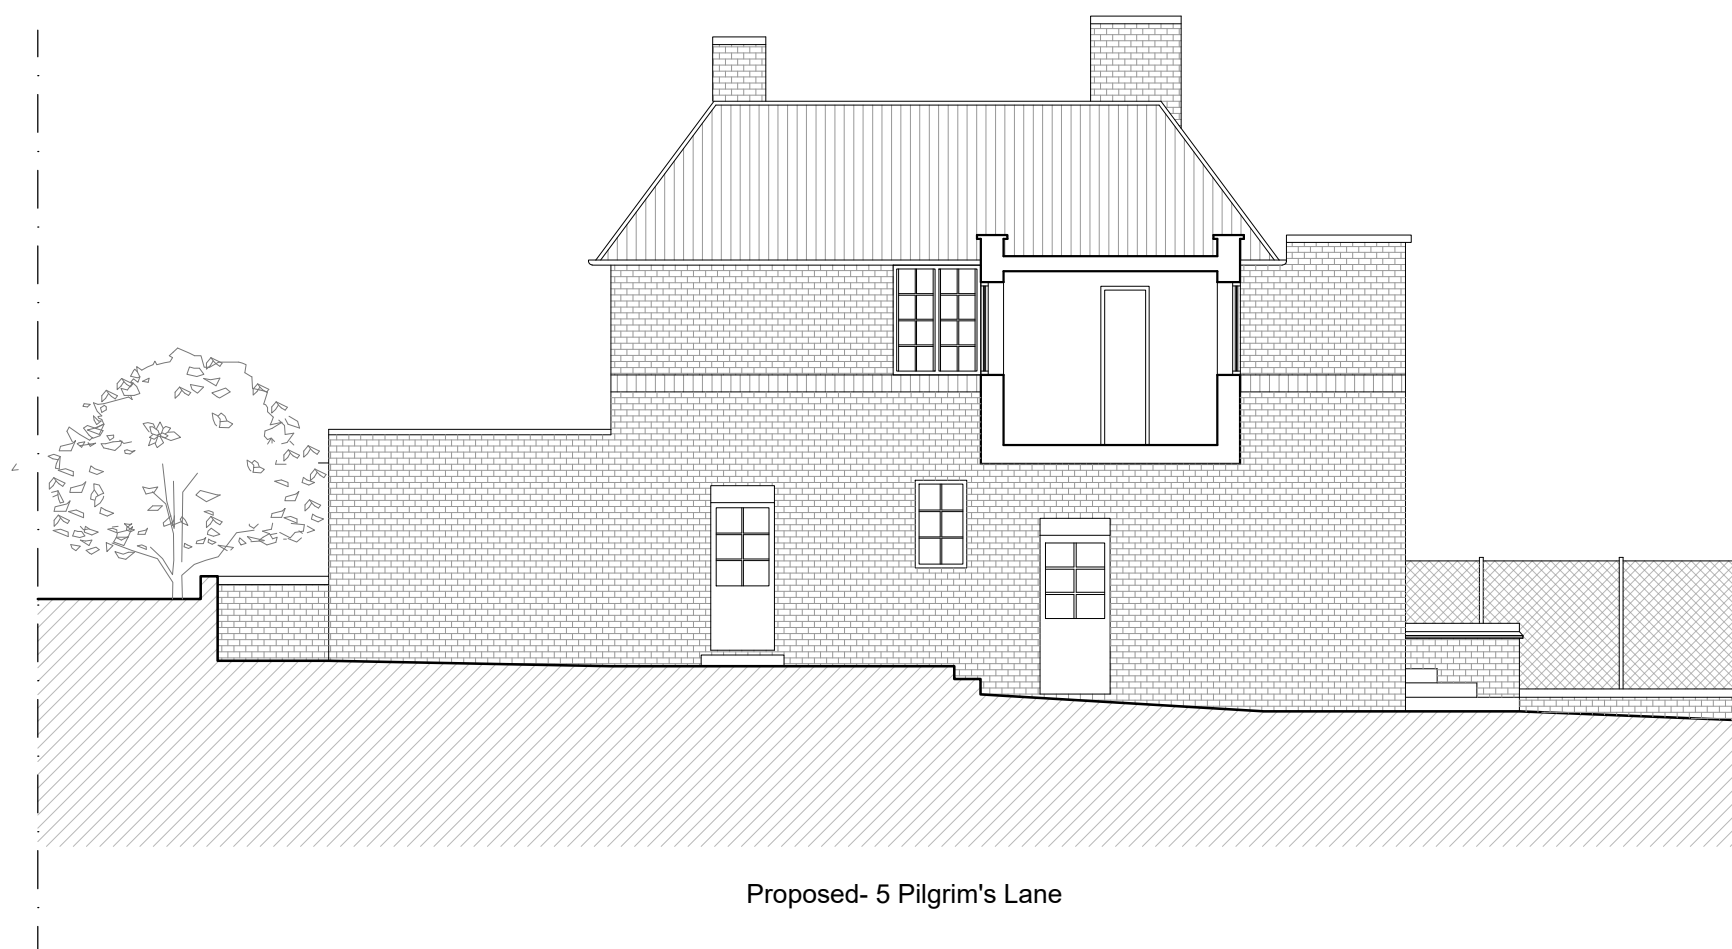

Dimensions Written dimensions to be taken in preference to scaled dimensions. The Contractor is responsible for checking all dimensions before work starts.

Local Authority All work is to be carried out to the requirements, and to the satisfaction of the Local Authority. These drawings are for planning purposes only.

Discrepancies Any discrepancies to be brought to the attention of Drawing And Planning Ltd. Immediately.

REVISIONS				
REV	DATE	DESCRIPTION	BY	CH
A	24/11/22	Reduction to canopy depth		

PROJECT TITLE	
5 Pilgrim's Lane	
DATE	REVISION
Nov 2022	A

DRAWING TITLE	
Proposed- Side Elevation	
CLIENT	
Alison Jane Baker	
DRAWING No.	SCALE @ A3
PILNE-E302	1:100

