


.01

Ground Floor

1:50

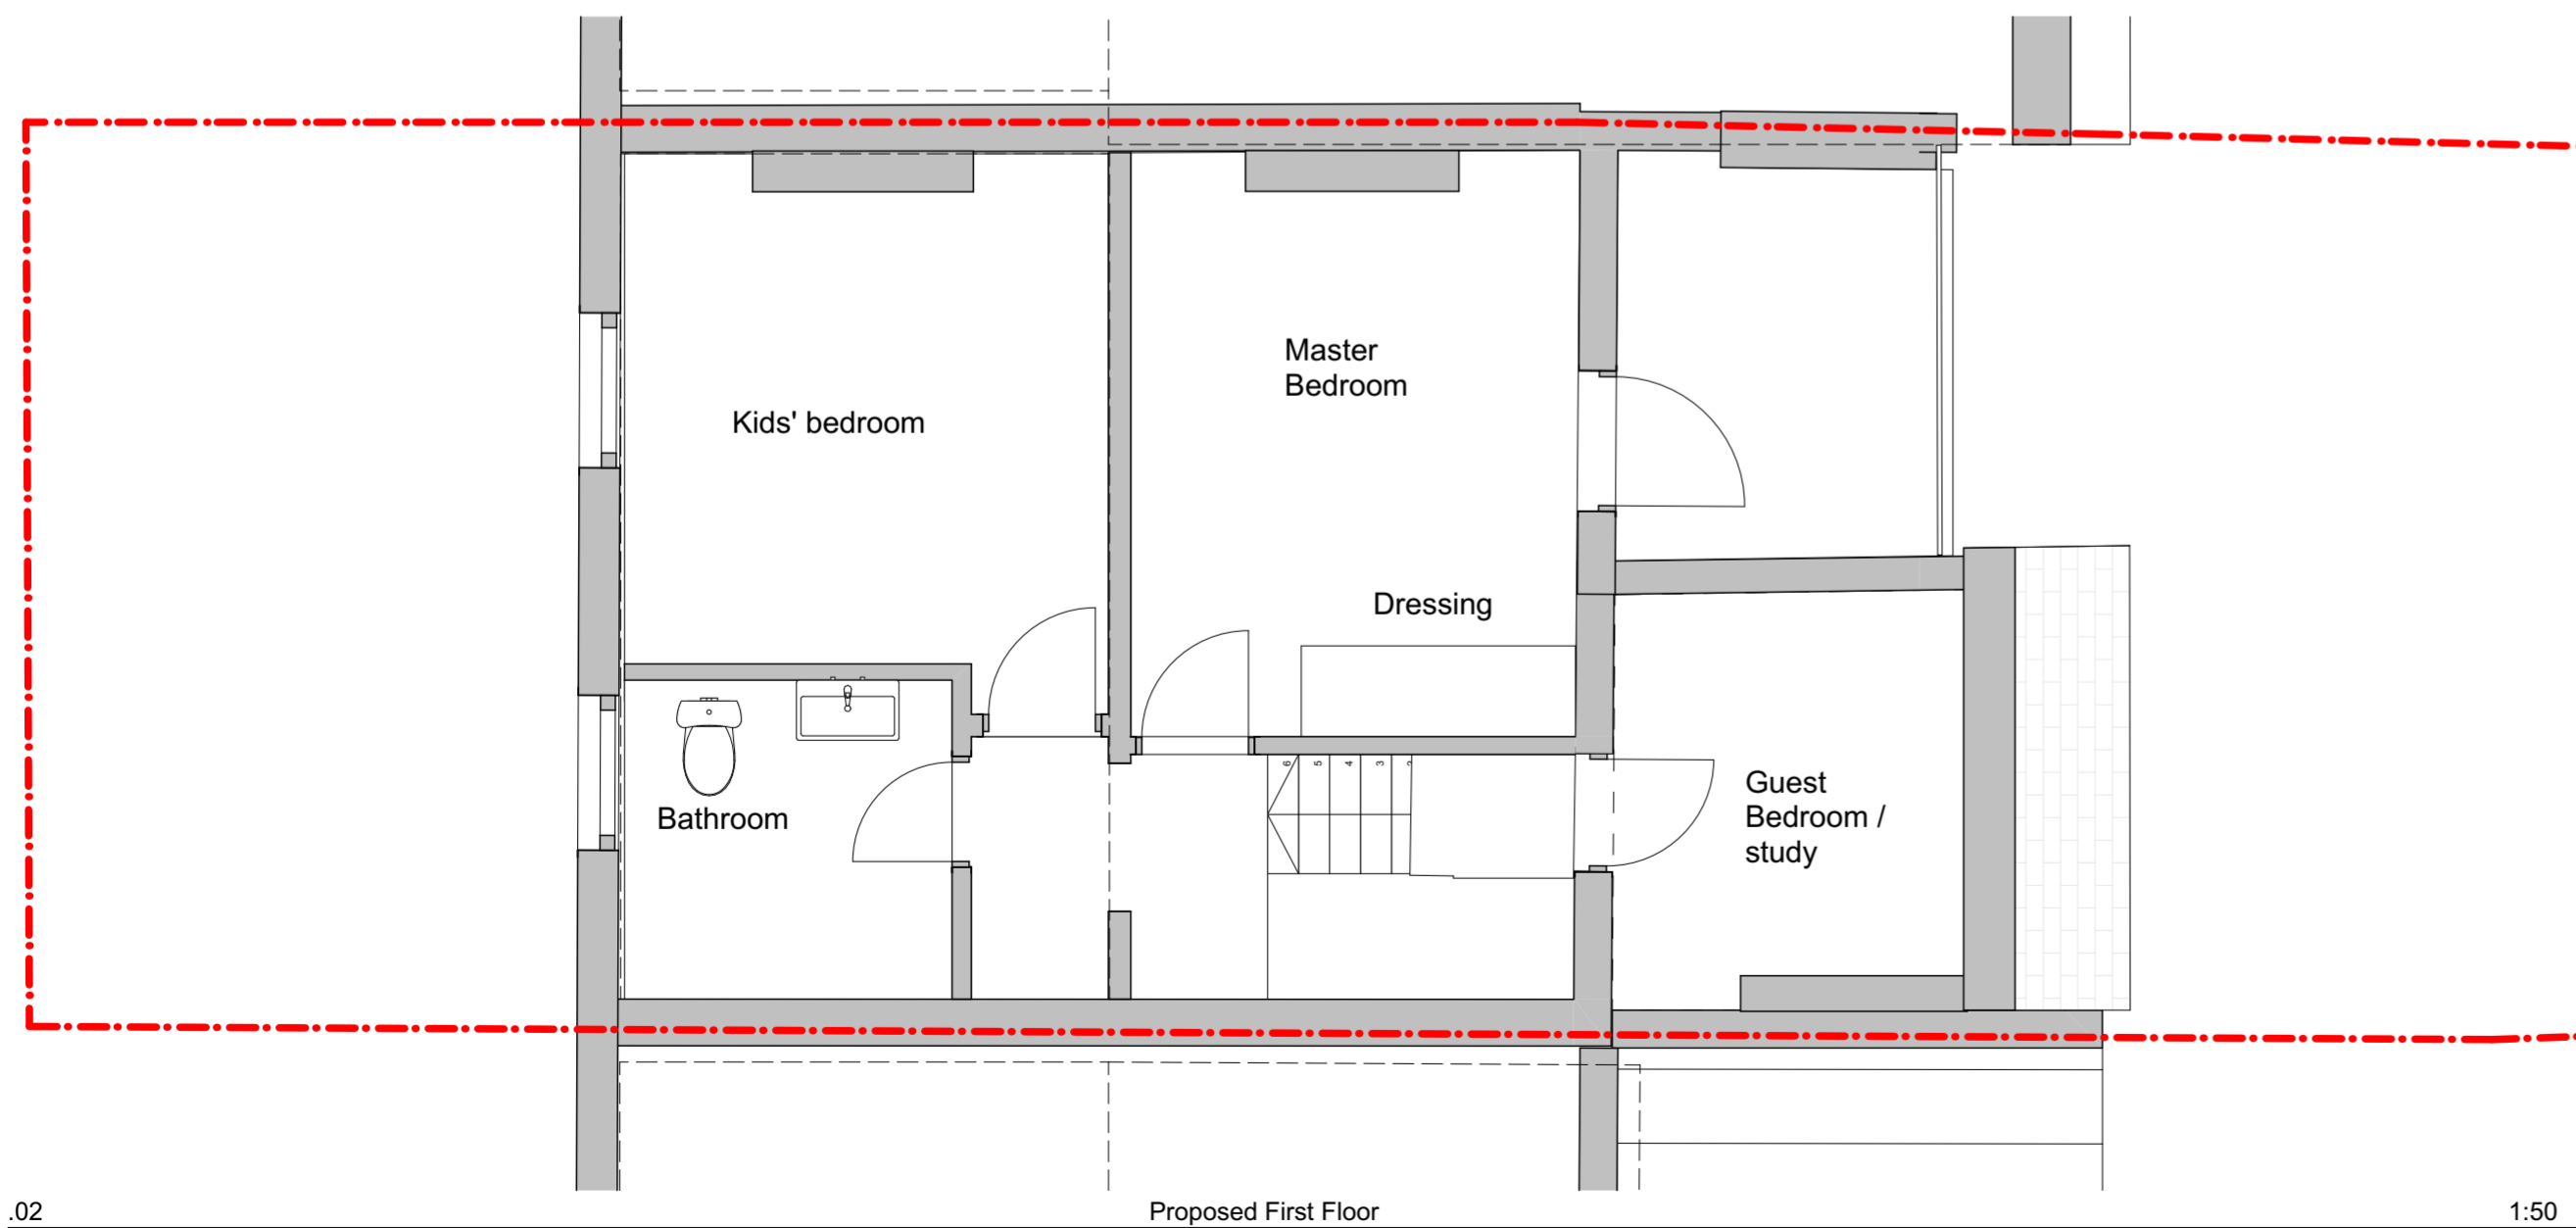

.02

Proposed First Floor

1:50

DOK
studio

e. info@dokstudio.co.uk w. www.dokstudio.co.uk

STUDIODORUK

e. info@studiodoruk.com w. www.studiodoruk.com

Project Name:
56 Harmood Street

Client:
Anas El Kaddouri & Claire O'Neill

Site Location:
56 Harmood Street London NW1
8DP

Drawing not to be used other than the purpose for which it was prepared. It's supplied without liability for errors or omissions. All dimensions are to be checked on site. This drawing is to be read in conjunction with all other drawings. Notes on this drawing will apply to all other drawings where a similar position exists.

Scale @ A2
1:50

Project No.
011

Drawing Name
Proposed Ground and First
Floor Plans

Drawing Number
PR 1.0

Rev
01 - WIF