



Proposed North West Elevation
1:50

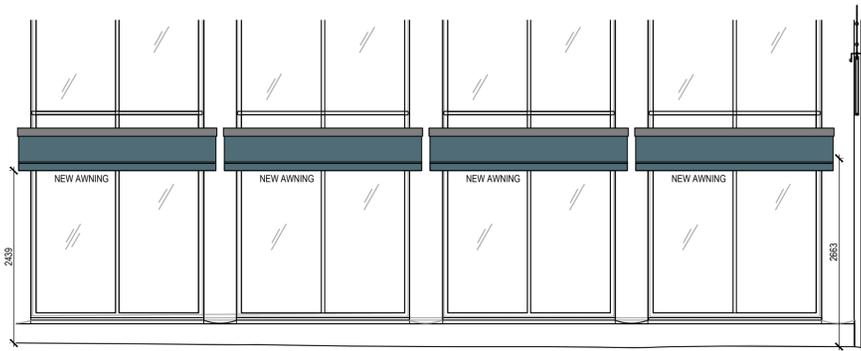


Proposed South West Elevation
1:50




Proposed North Elevation
1:50

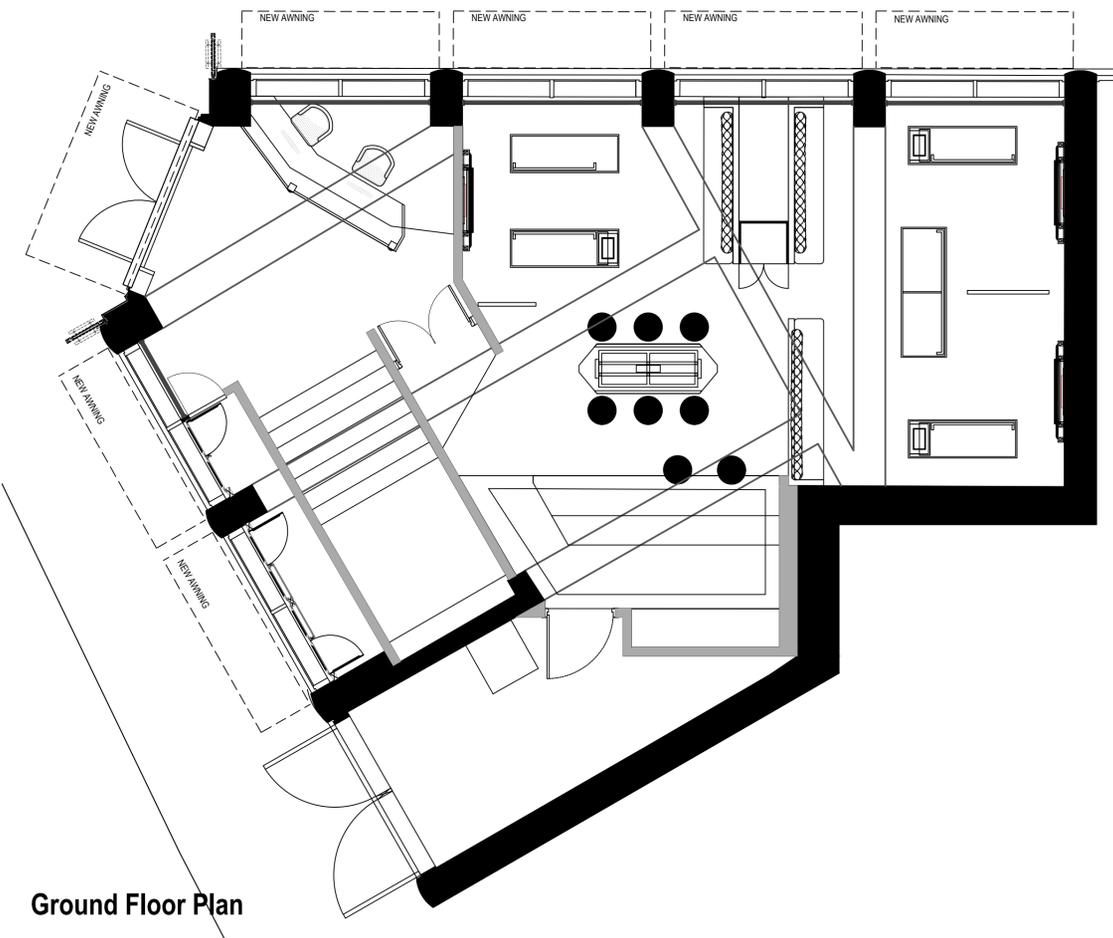

Ground Floor Plan

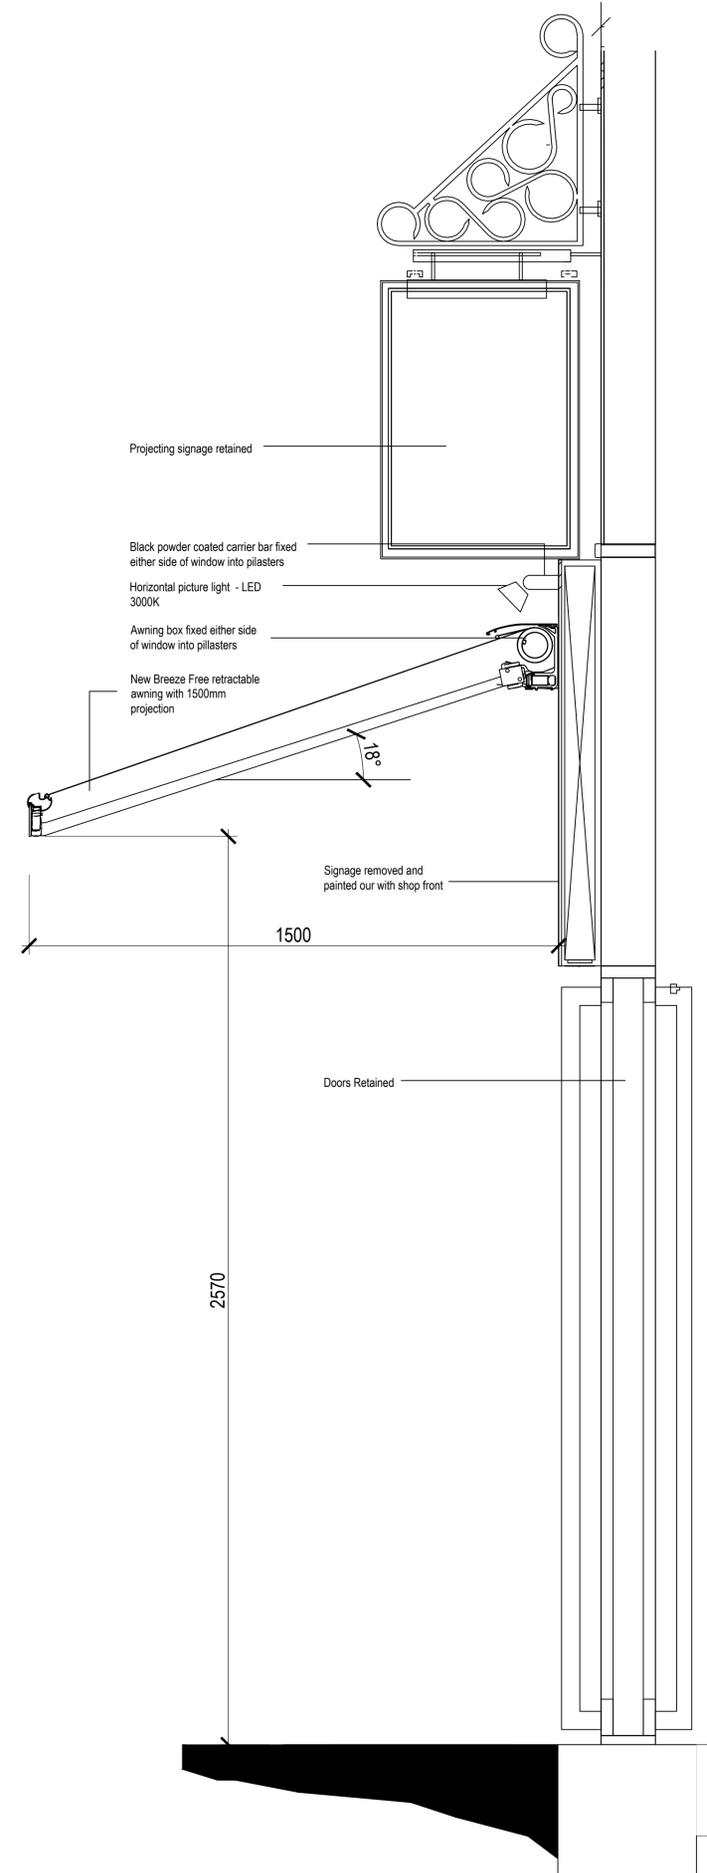


Section Through Door

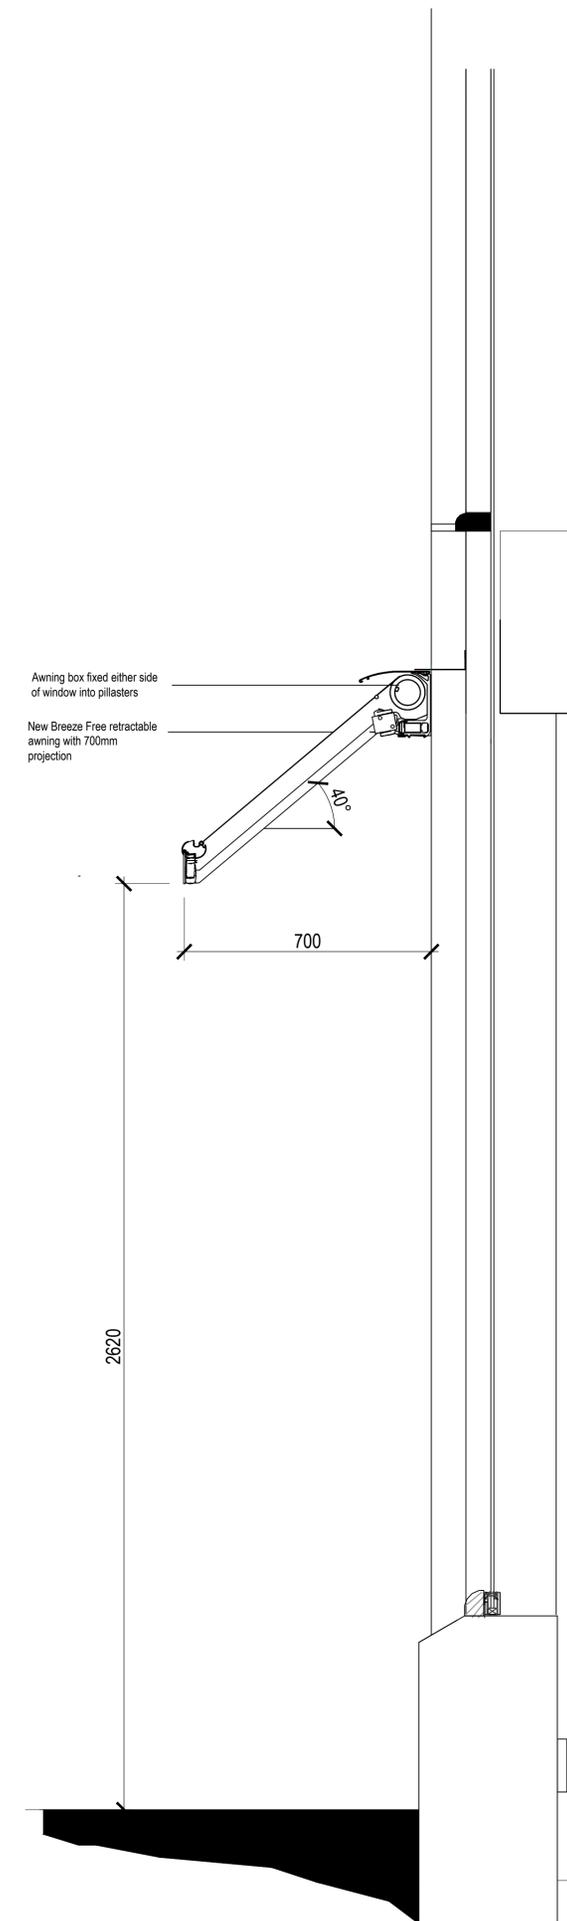

Section Through Window

Copyright KMB Ltd
All materials specified should be used in accordance with the manufacturers recommendations and all relevant current codes of practice.

 


CDM - Significant Design Hazards

Hazard	Control

Rev	Date	Description	Drawn	Checked
H	10.11.22	MENU BOARDS	LC	-
G	10.11.22	LIGHTING OMITTED FROM WINDOW SECTION. MENU BOARDS REMOVED	LC	-
F	03.11.22	LIGHTING REMOVED TO SIDE ELEVATIONS	LC	-
E	11.10.22	Canopies to doors 1500	LC	-
D	10.10.22	Canopies amended	LC	-
C	05.10.22	Redrawn	LC	-
B	10.06.22	stained glass amended and height to u's menu box	LC	-
A	27.05.22	Dims added	LC	-

Amendments

Drawing Status
Planning

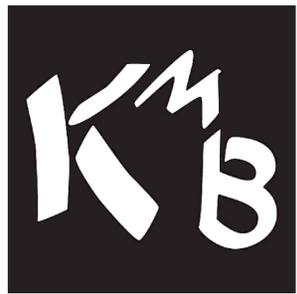

Construction Consultants

PROJECT
Flight Club Bloomsbury
55 New Oxford St,
London
WC1A 1BS

CLIENT
Red Engine

TITLE
Proposed

SCALE
As Shown @ A1

DATE
13.05.22

DRAWN BY LC	CHECKED BY	DRAWING No. 7716_01	REV H
----------------	---------------------	------------------------	----------