




Existing Front Elevation

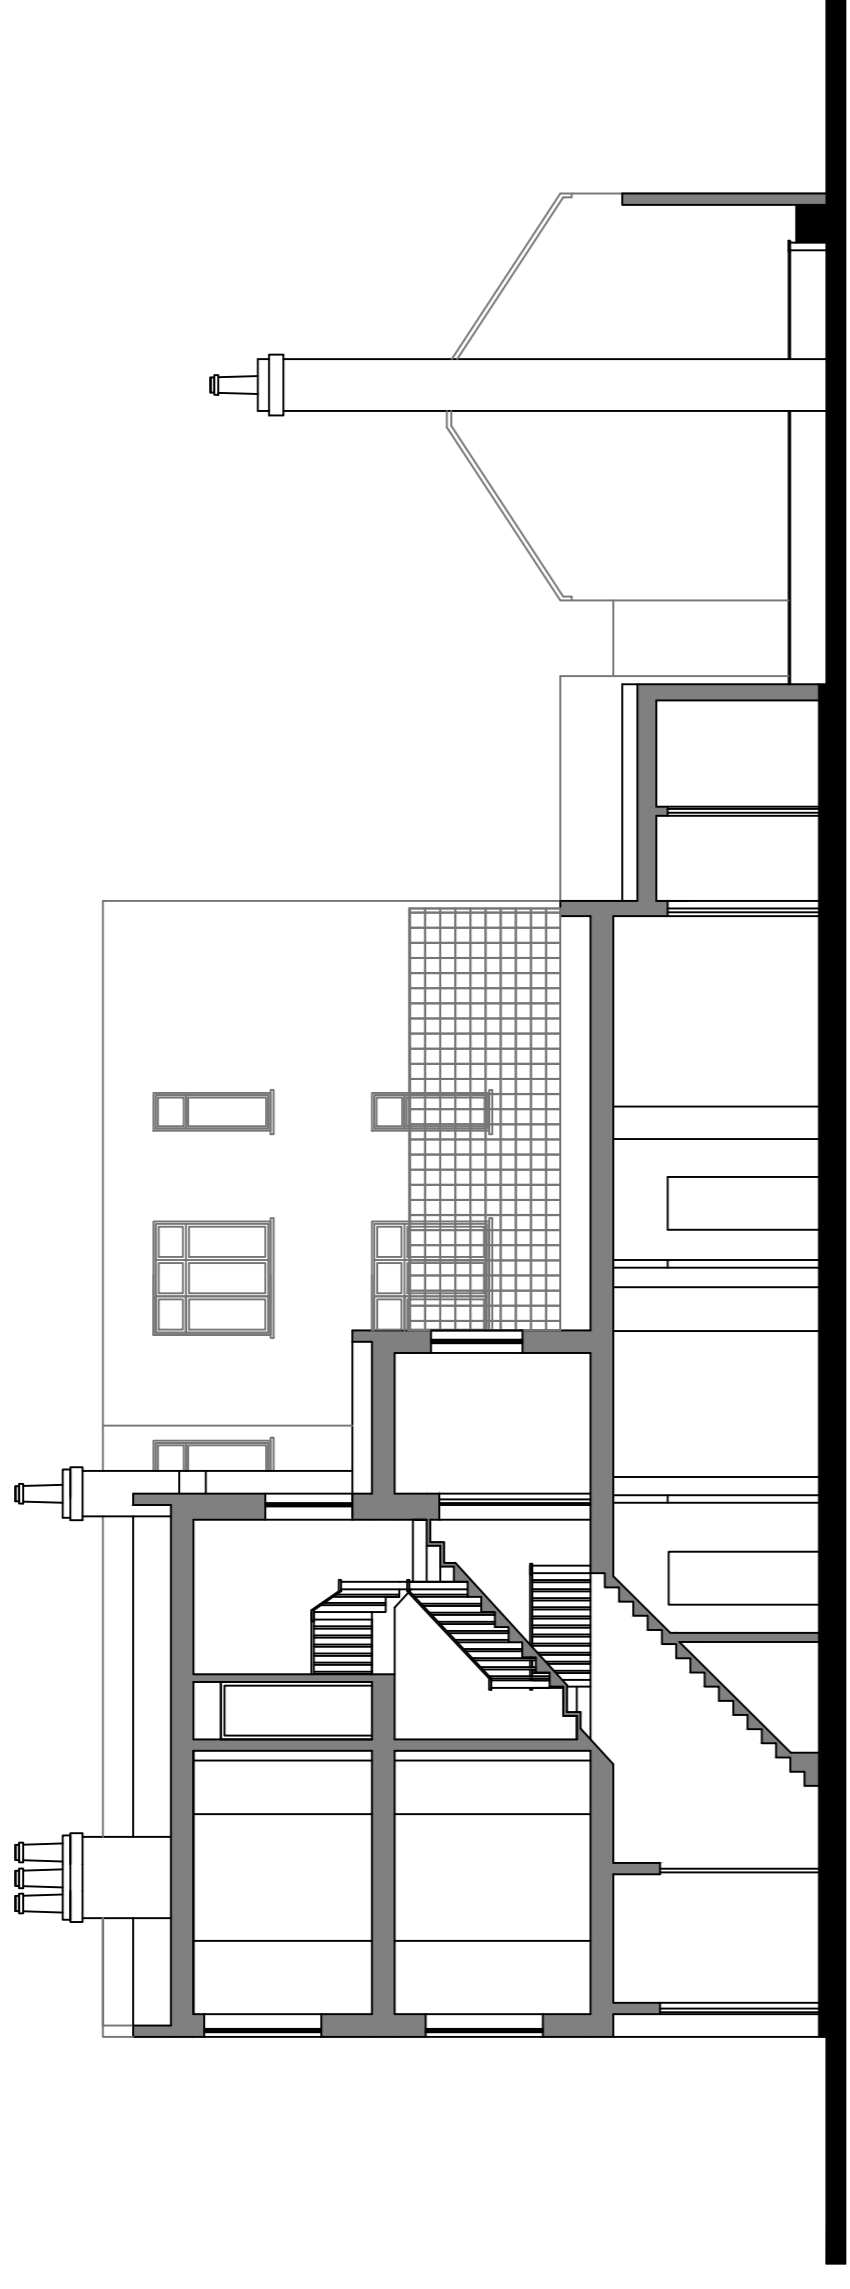

Existing Section A-A

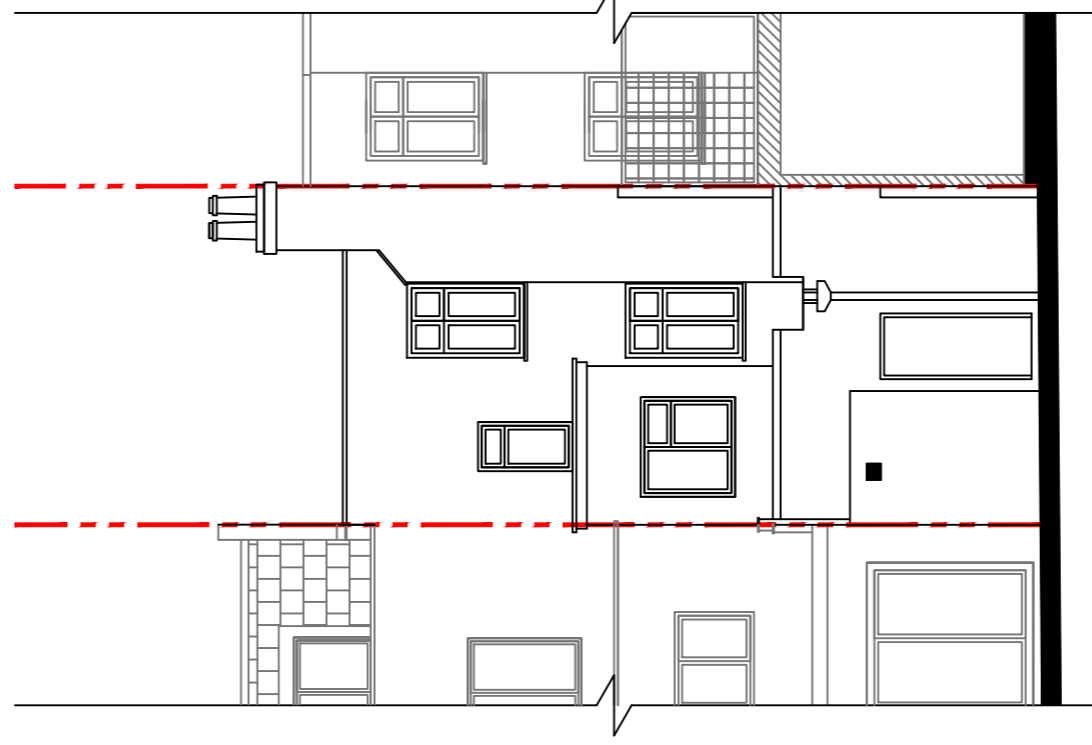

Existing Rear Elevation

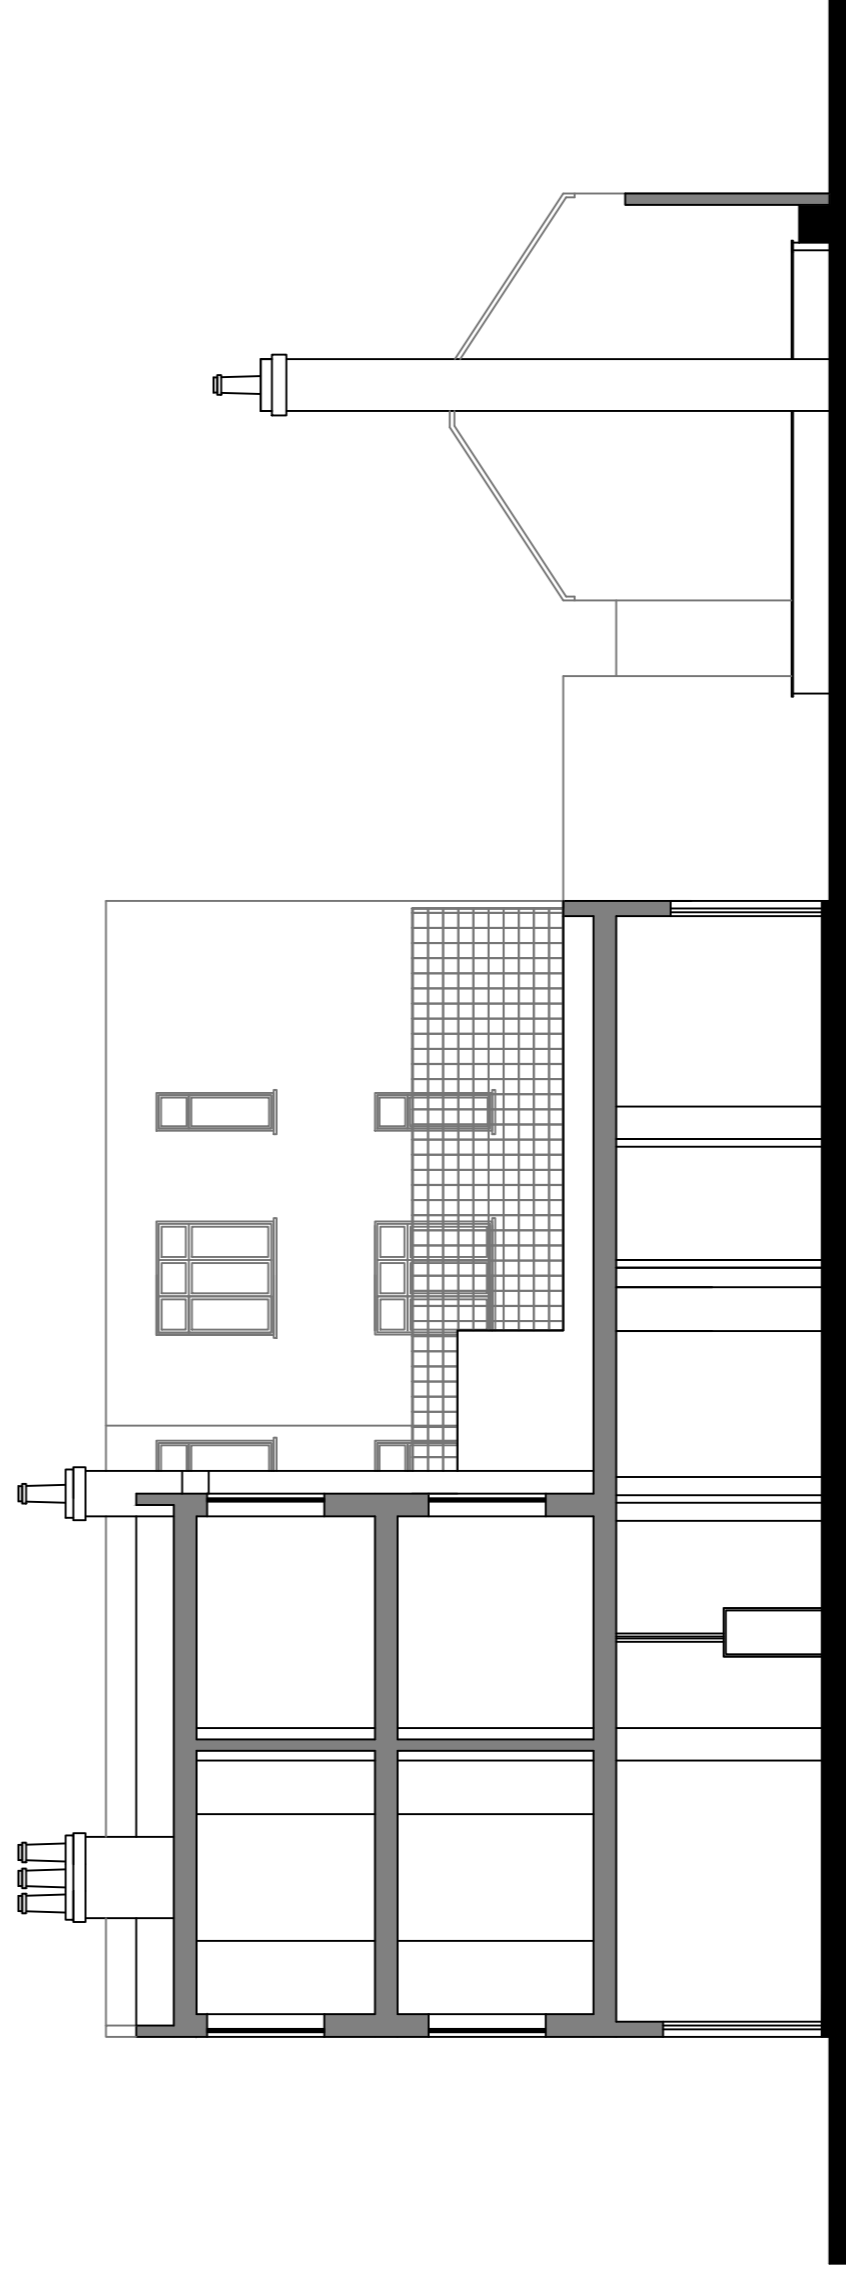

Existing Section B-B

NOTES :

All dimensions in millimeters. All dimensions and levels are to be checked on site by the main contractor prior to commencing any constructional works. Any discrepancy is to be reported back to the designer for instruction.




PROJECT:
60/60A Parkway
Camden NW1 7AH

CLIENT:
Caspian A&M Property LTD

Existing Elevations and Sections

SCALE: 1:100 @A1, 1:200@A3

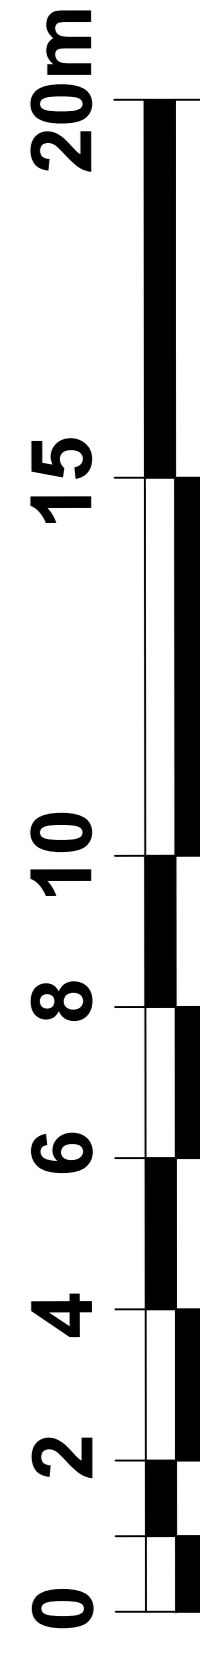

Drawing no: Rev. 004/ 15

Date: May 2022

Drawn & Checked by: NM