



NOTES :

All dimensions in millimeters.
All dimensions and levels are to be checked on site by the main contractor prior to commencing any constructional works.
Any discrepancy is to be reported back to the designer for instruction.

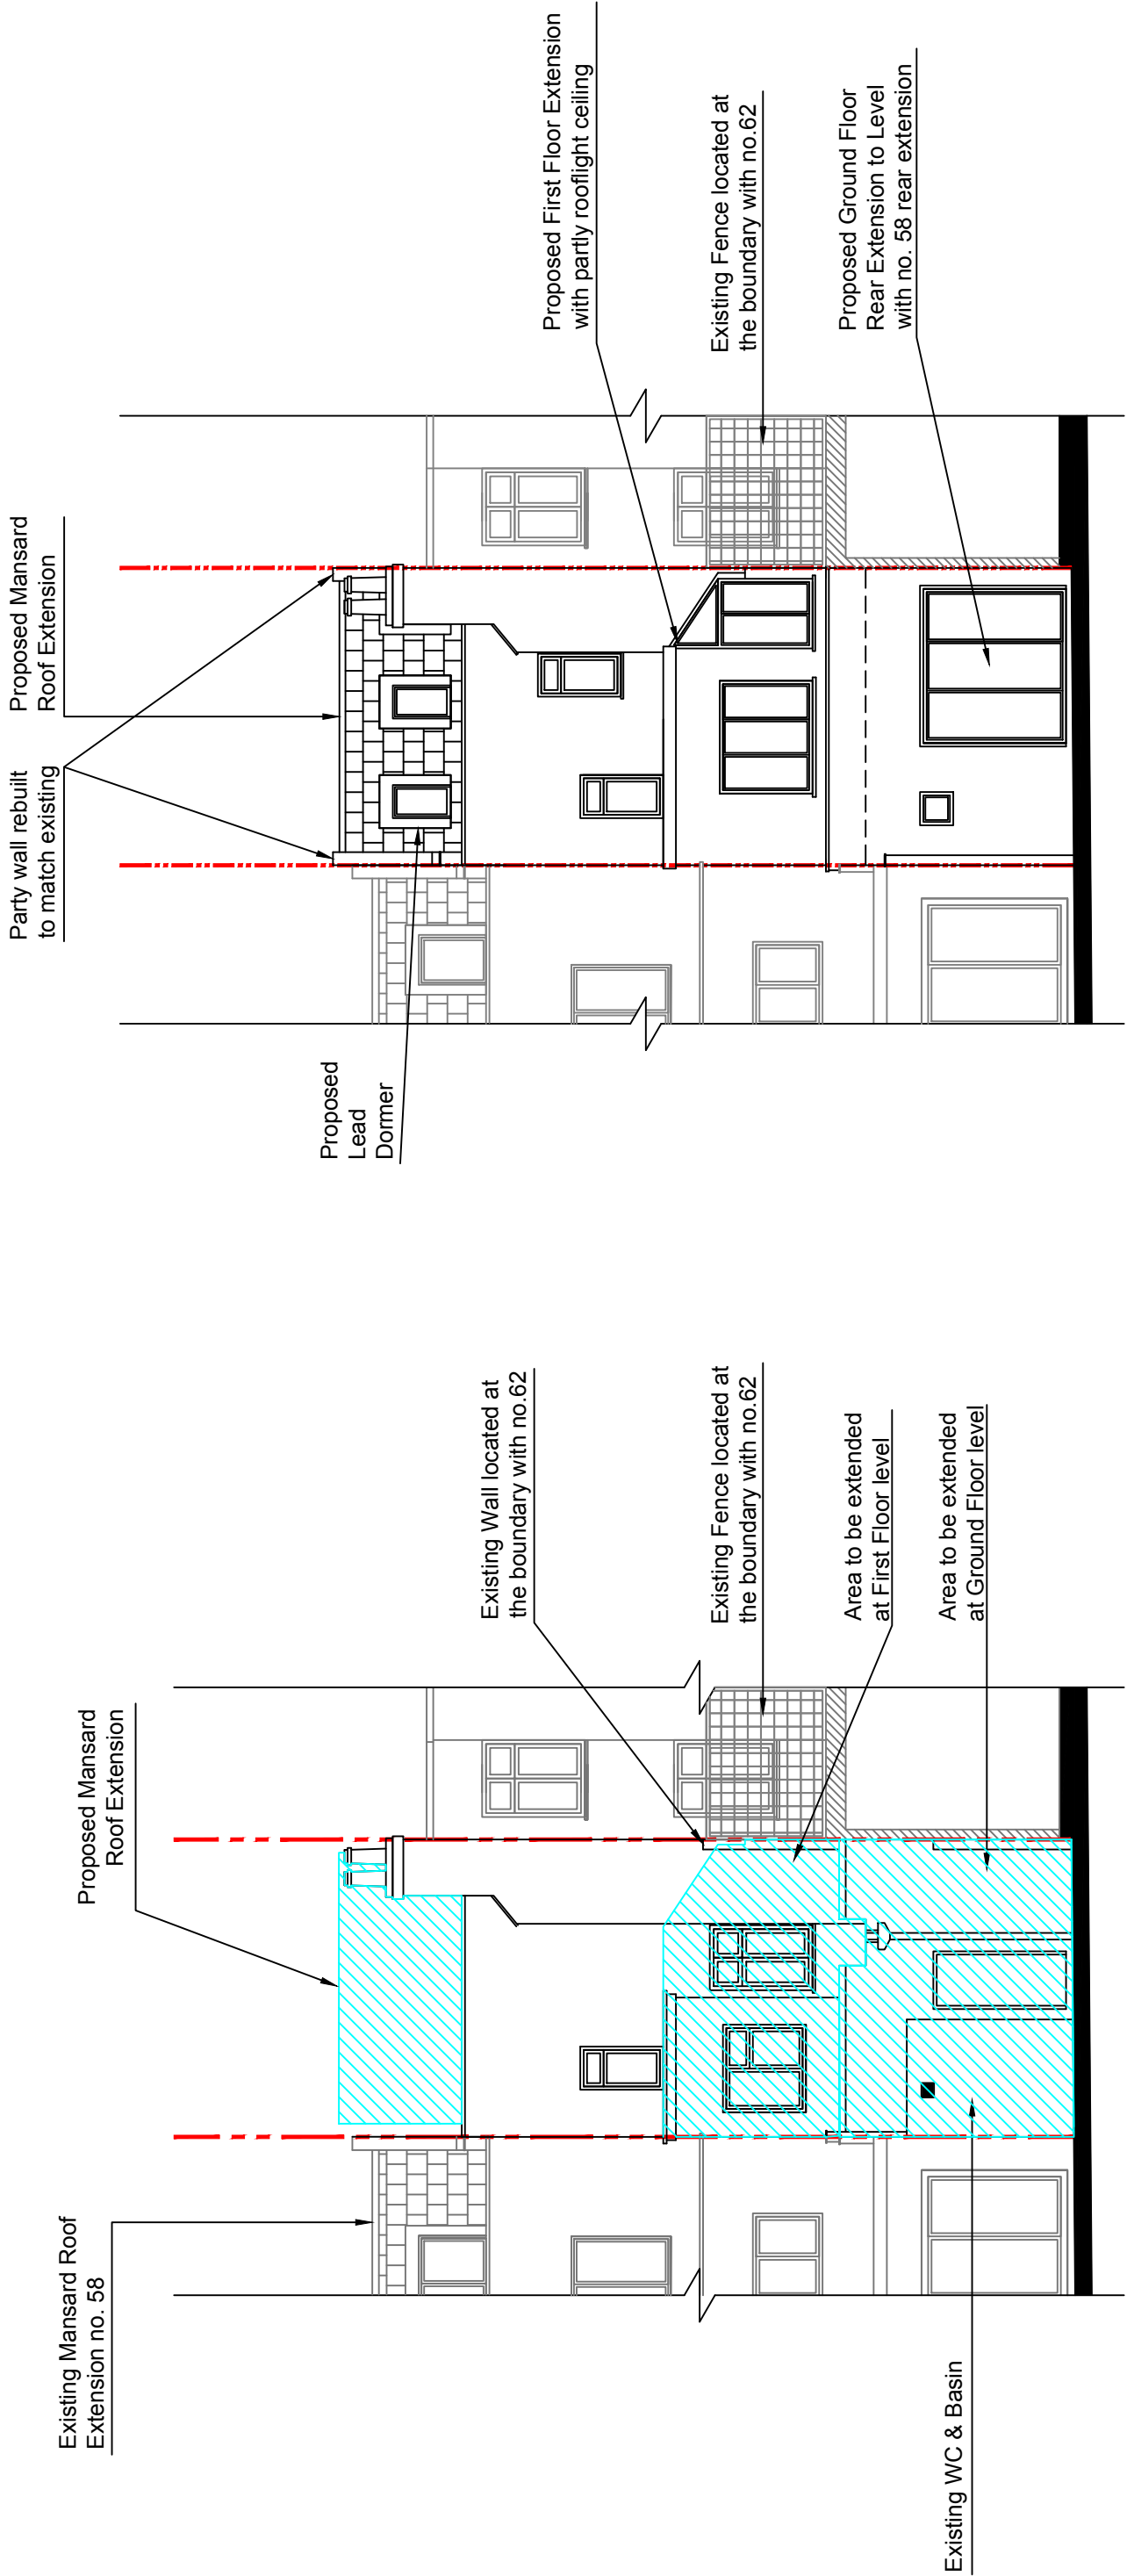

Existing Rear Elevation

Proposed Rear Elevation

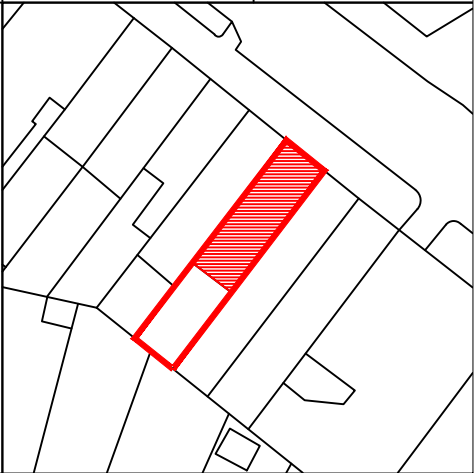

PROJECT:
**60/60A Parkway
Camden NW1 7AH**

CLIENT:
Caspian A&M Property LTD

Existing and Proposed Rear Elevation

SCALE: **1:100 @A2, 1:200 @A4**

0 1 2 4 6 8 10m

Drawing no: **Rev. 013 / 15**

Date: **May 2022**

Drawn & Checked by: **NM**