

GENERAL NOTES

NOTE : THIS DRAWING TO BE READ IN CONJUNCTION WITH ALL STANDARD DETAILS & SPECIFICATIONS. ALL DIMENSIONS TO BE VERIFIED ON SITE. ALL WORKS TO COMPLY WITH CURRENT BUILDING REGULATIONS

NO/REVISION DETAIL	DRAWN	APPROVED	DATE

PLANNING

CLIENT  
  
BPT LIMITED

Base Building Consultancy

Building Surveys, Project Managers & Party Wall Services

Unit 2, 6/7 St Mary at Hill, London, EC3R 8EE  
Tel: 020 7100 1227 Fax: 020 7929 6714  
Website: [www.basebc.co.uk](http://www.basebc.co.uk)

PROJECT  
  
6 PRIMROSE HILL STUDIOS  
LONDON NW1 8TR


DWG TITLE  
  
SITE LOCATION  
BLOCK PLAN

CAD REFERENCE				
SCALE	DRAWN BY	CHECKED	APPROVED	DATE
Varies	MK	KW	NJG	NOV 22
DWG. NO.	REVISION			
BBC-0791-P01				

Copyright of Base Building Consultancy Ltd. CONFIDENTIAL. This drawing is the property of Base Building Consultancy Ltd. No disclosure or copy of it may be made without the written permission of Base Building Consultancy Ltd.



LOCATION PLAN (Scale in 1:1250 @A3)

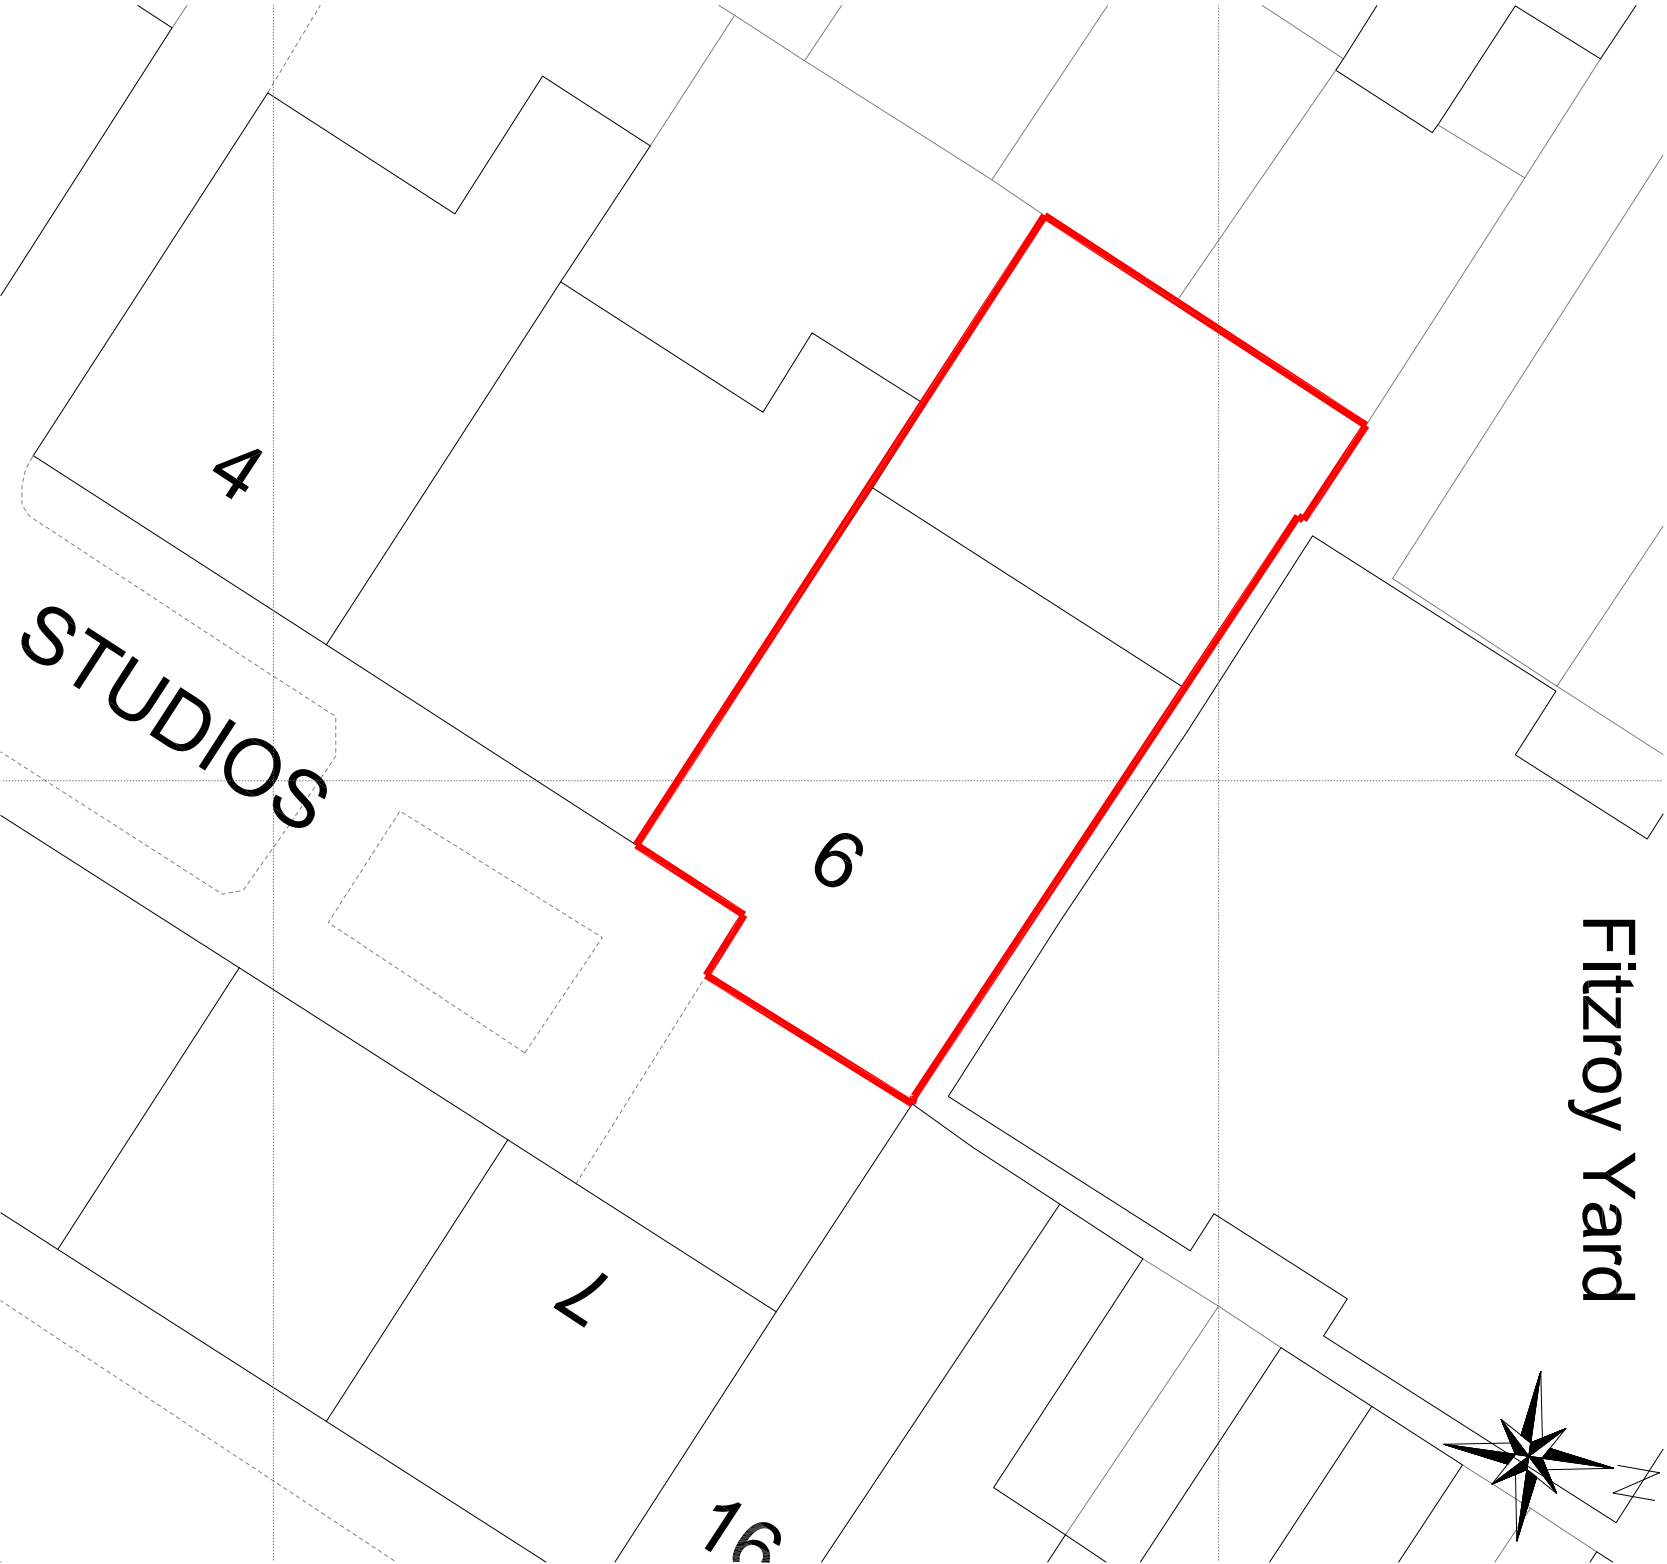

SITE PLAN (Scale 1: 200 @A3)