



LOCATION PLAN (NTS)

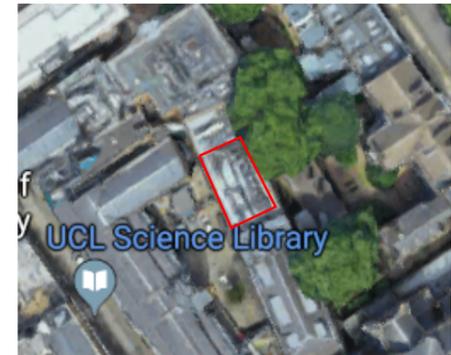

Northing: 182190 Easting: 529684

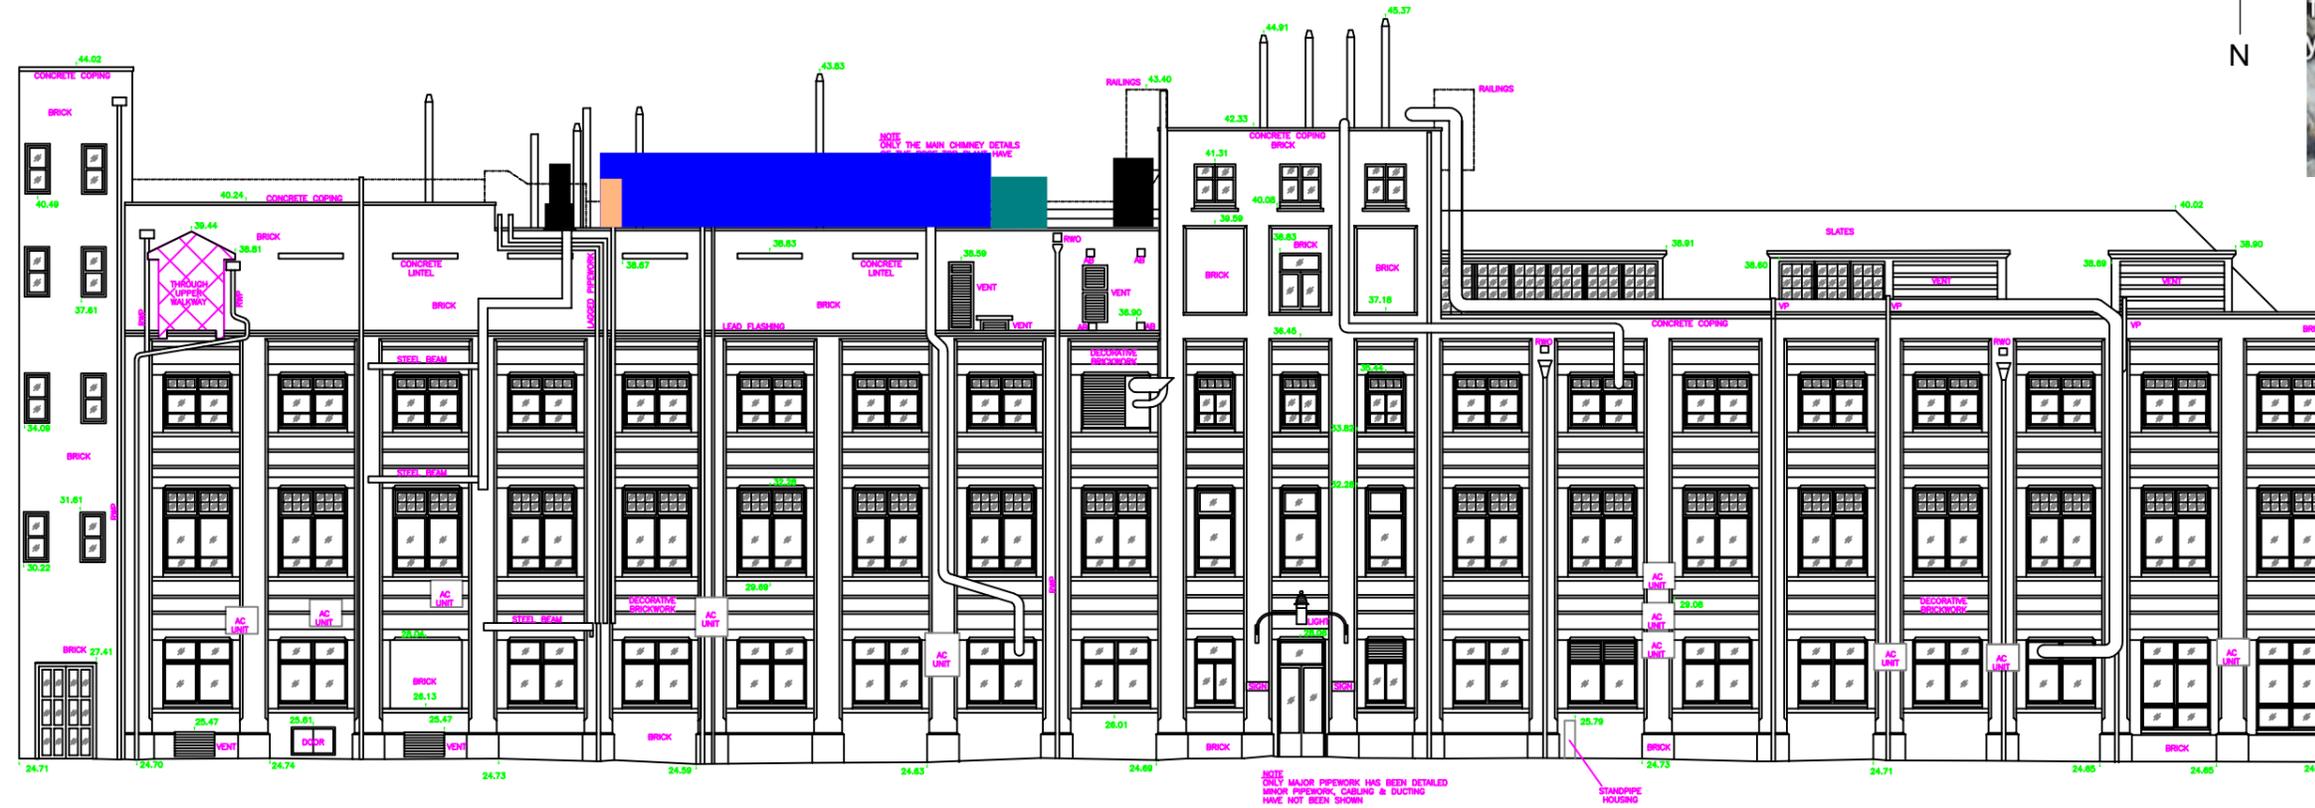

Legend

- Existing Plant
- New AHU
- New Supply Ductwork
- Pump and Housing for Heat Recovery System

DATUM 20.00m AOD.
FOSTER COURT YARD WEST ELEVATION

Rev.	Date	Description	By	Chk'd	App'd
Drawing Status					Submittal
FIT FOR INFORMATION D2					
ATKINS Member of the SNC-Lavalin Group					
Copyright © Atkins Limited (2019) www.atkinsglobal.com					
Project Title UCL Medawar Roof Plant Replacement					
Drawing Title Proposed West Elevation					
Scale	1:200	Designed	BC	Drawn	BC
Original Size	.A3	Date	11/03/2022	Date	11/03/2022
Checked	JR	Date	11/03/2022	Authorised	JR
Drawing Number	5181673-ATK-Z3-ZZ-DR-MEP-201				Revision
					P1