




1. LEVEL 5 - ROOF PLAN
1 : 75

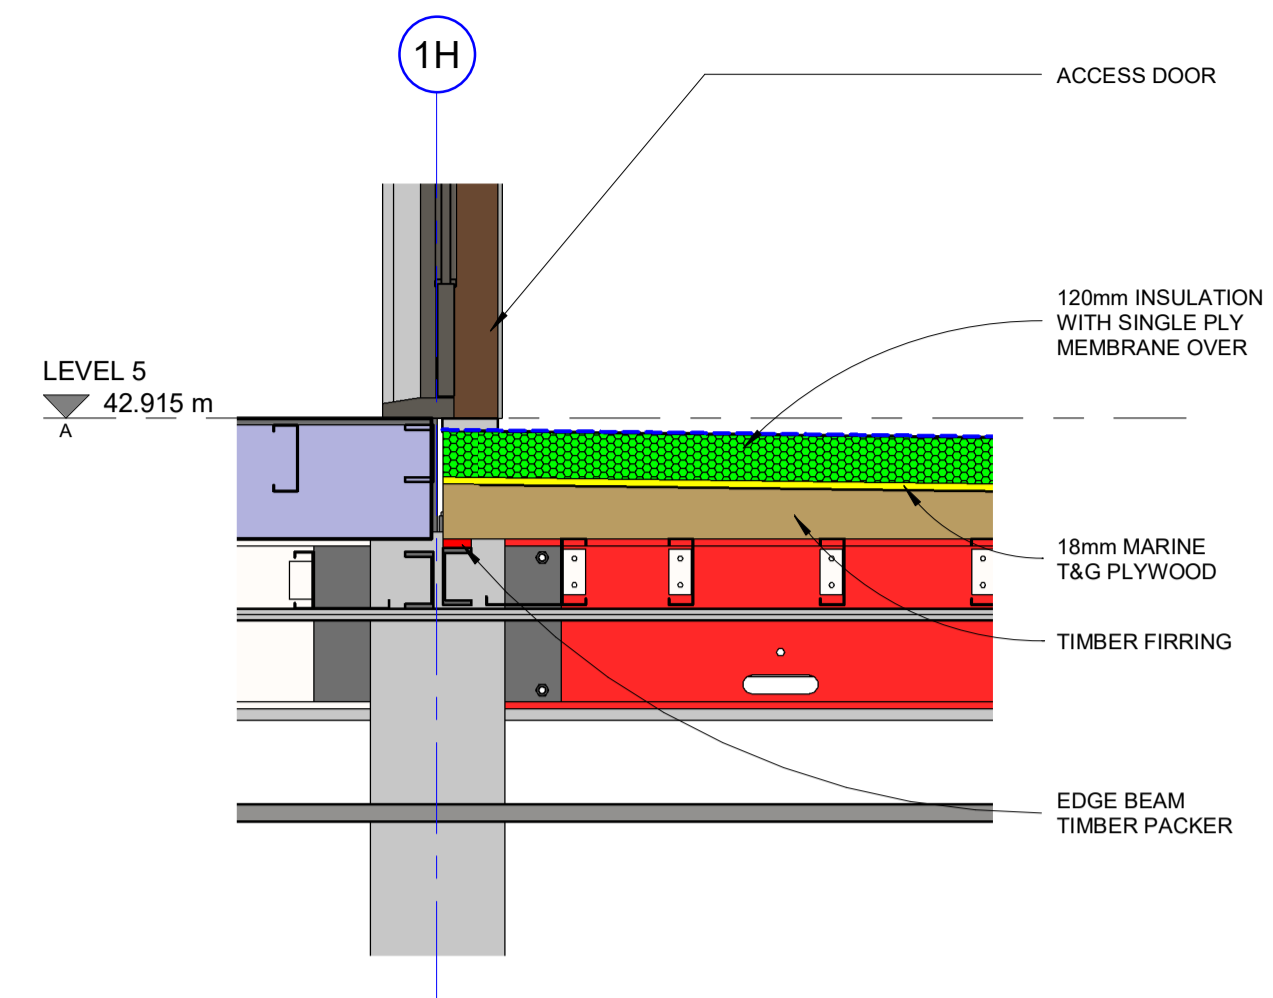

2. LEVEL 5 ROOF - DETAIL A
1 : 20

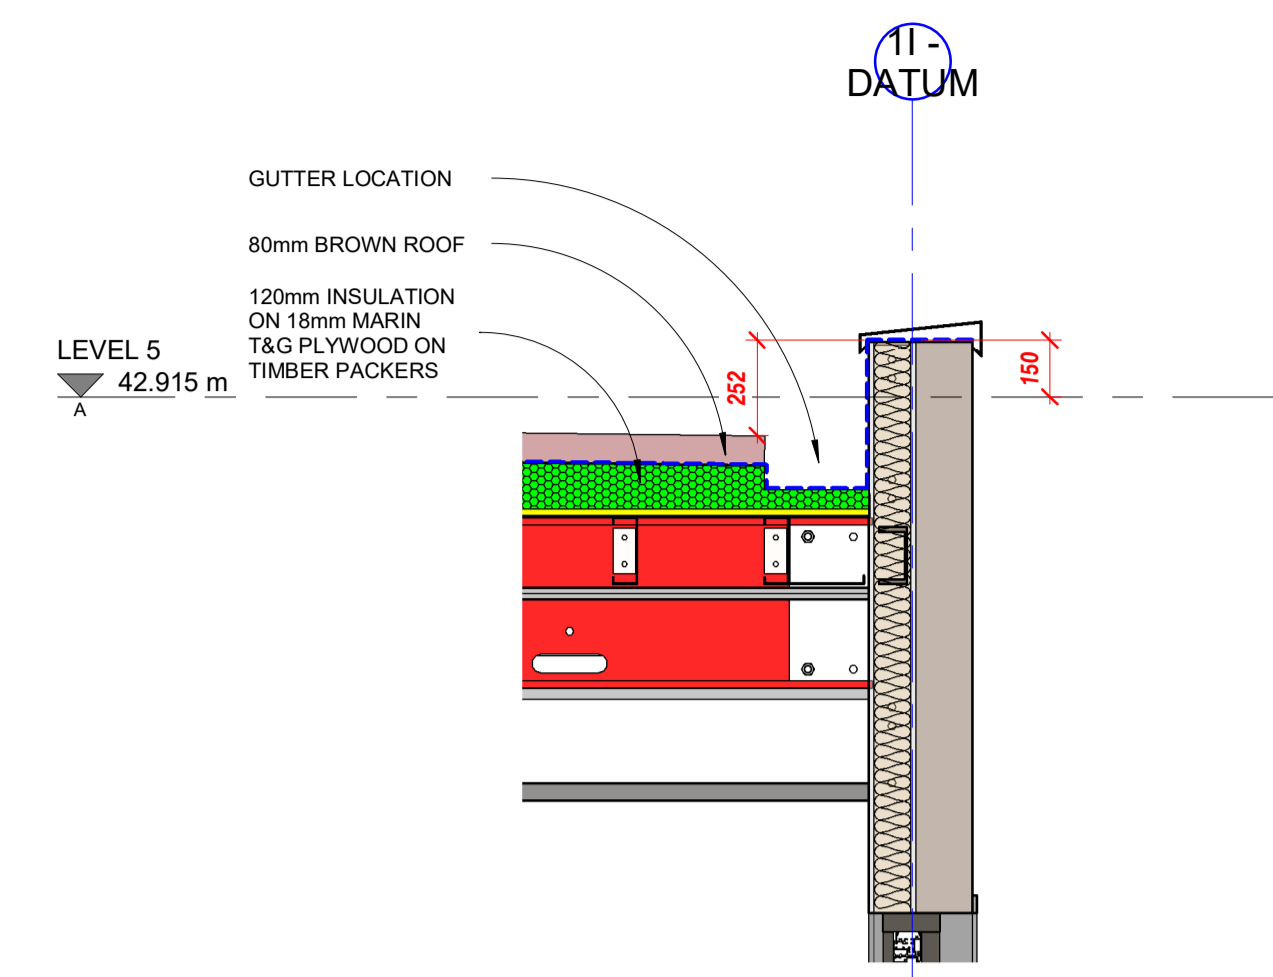


3. LEVEL 5 ROOF - DETAIL B
1 : 20

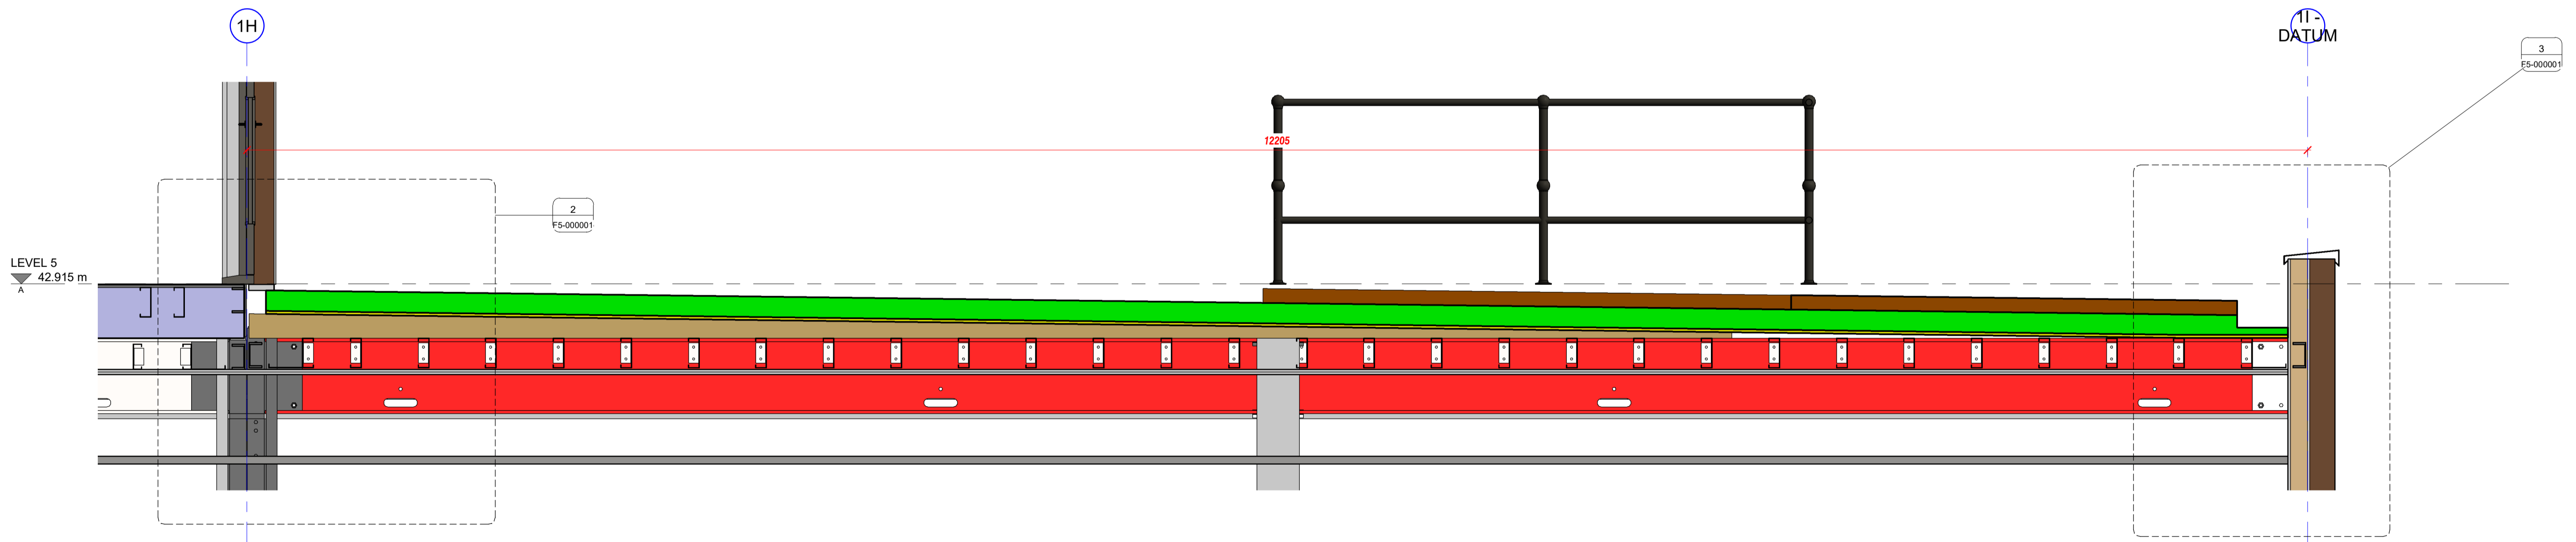

4. LEVEL 5 ROOF SECTION A-A
1 : 20

Rev	Description	Drawn	Checked	Approved	Con App	Scale with caution as distortion can occur.
C04	PLAN REF ADDED AND SECTION INCREASED TO 1:20	DRP	TC	KP		
C03	ROOF FINISH NOTE ADDED	DRP	TC	KP		
C02	ROOF DESIGN REVISED, GUTTER LOCATION AND RWPs REVISED	DRP	TC	KP		
C01	ISSUED FOR CONSTRUCTION	DRP	TC	KP		
P4	WEATHERBOARD ADDED TO EXTERNAL WALL	DRP	TC	KP		

Legends/Notes:

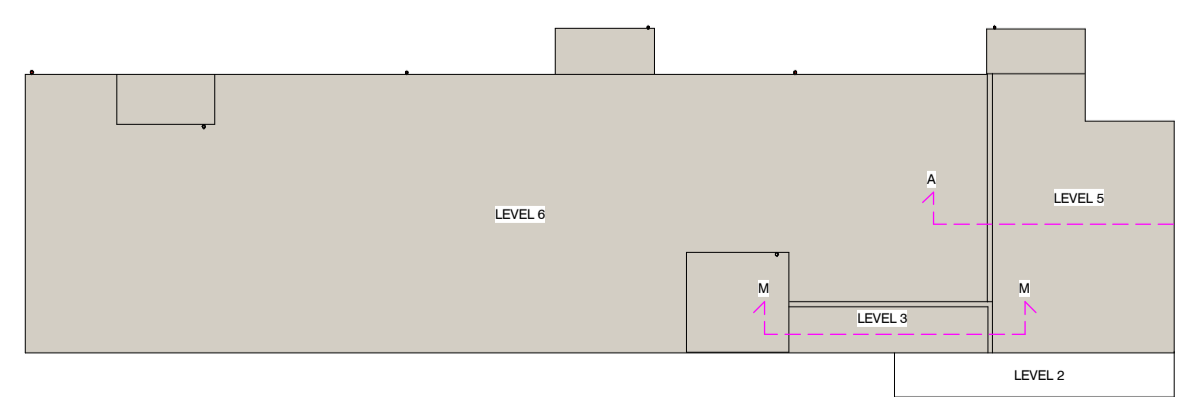

HS2

OFFICIAL

Registered in England
Registration No. 06791686
Registered office:
2 Snow Hill, Queensway,
Birmingham, B4 6GA

Stage	Project/Contract	Creator/Originator	Sub-Originator
5	EUSTON STATION	PREMIER MODULAR	
Drawing Title	Work Package Description	Discipline/Function	System Description
	1200S03	ARCHITECTURAL	
Drawing Title	LEVEL 5 - ROOF DETAILS		
Drawn by	Checked by	Approved by	Date
DRP	TC	KP	19.08.21
Scale	Size	Suitability	Rev.
Varies	A1	S3	C04
Drawing No. 1CP01-MDS_PML-AR-DSE-SS08_SL23_F5-000001			