



CANTILEVER PLANTERS AND PLANTS DESIGN

Planters dimension refer to drawing number : 23311-PML-B1-XX-DR-S-0629 - Planter Support


ISOMETRIC VIEW

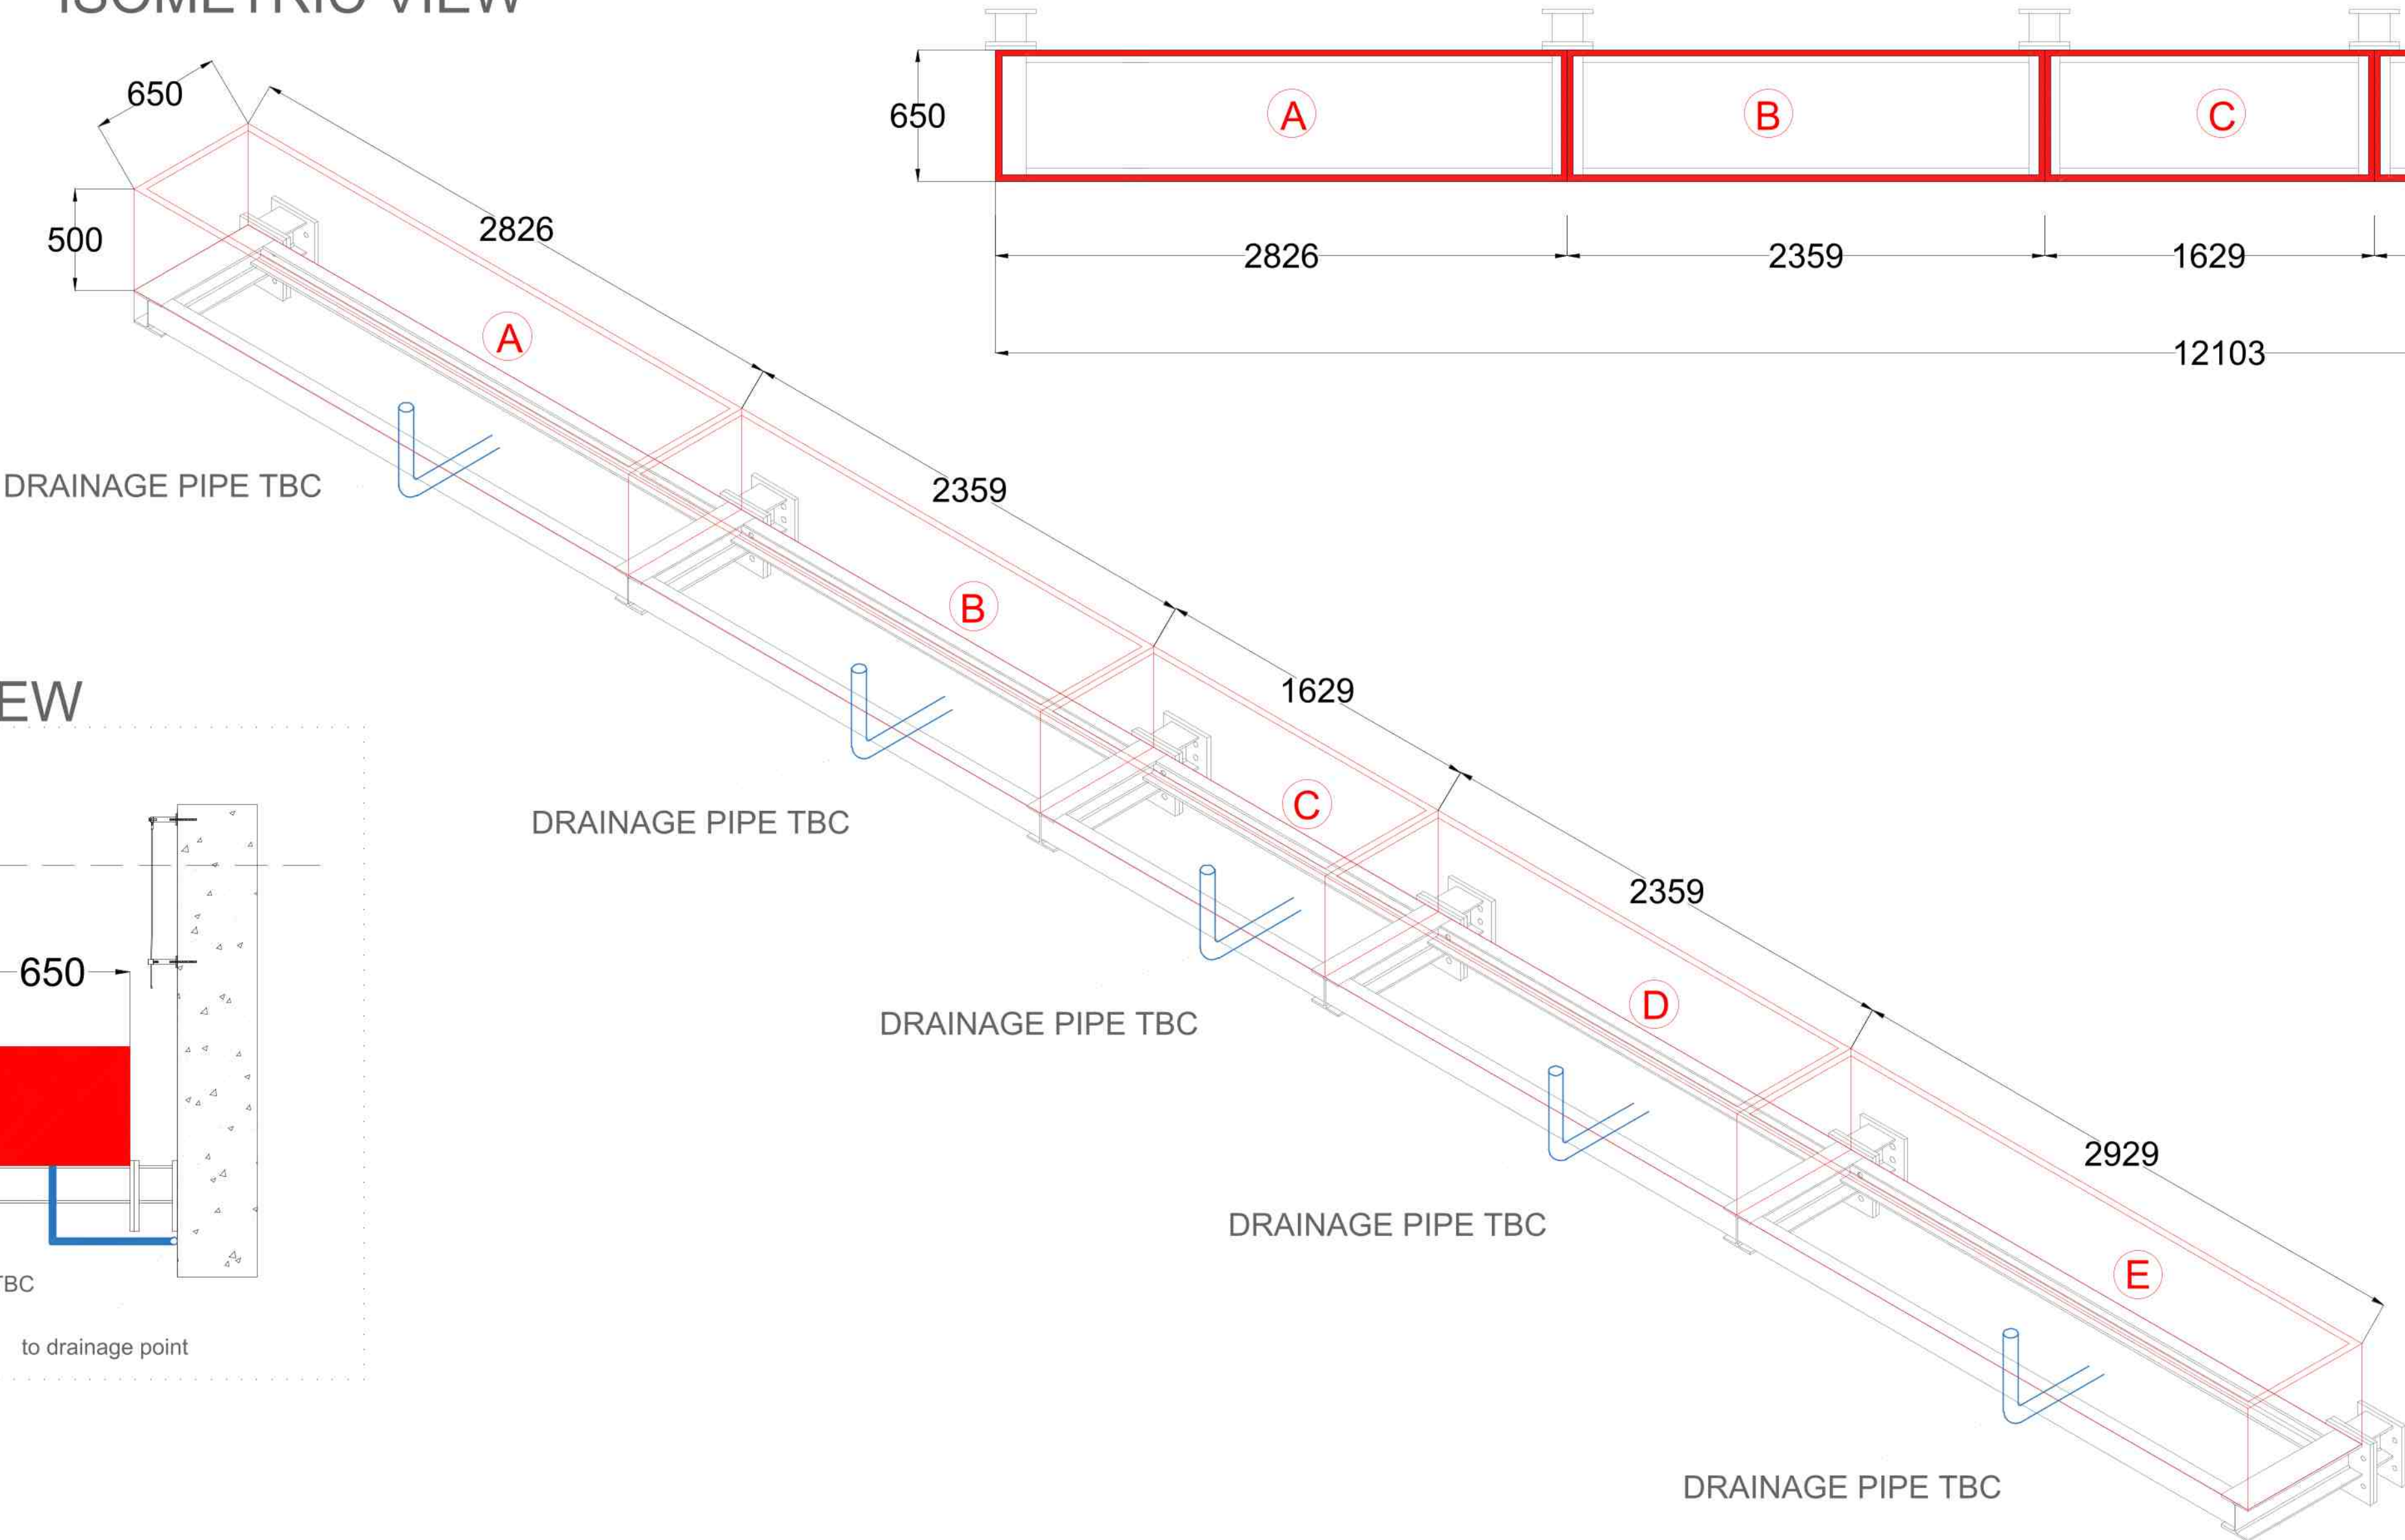

PLAN VIEW

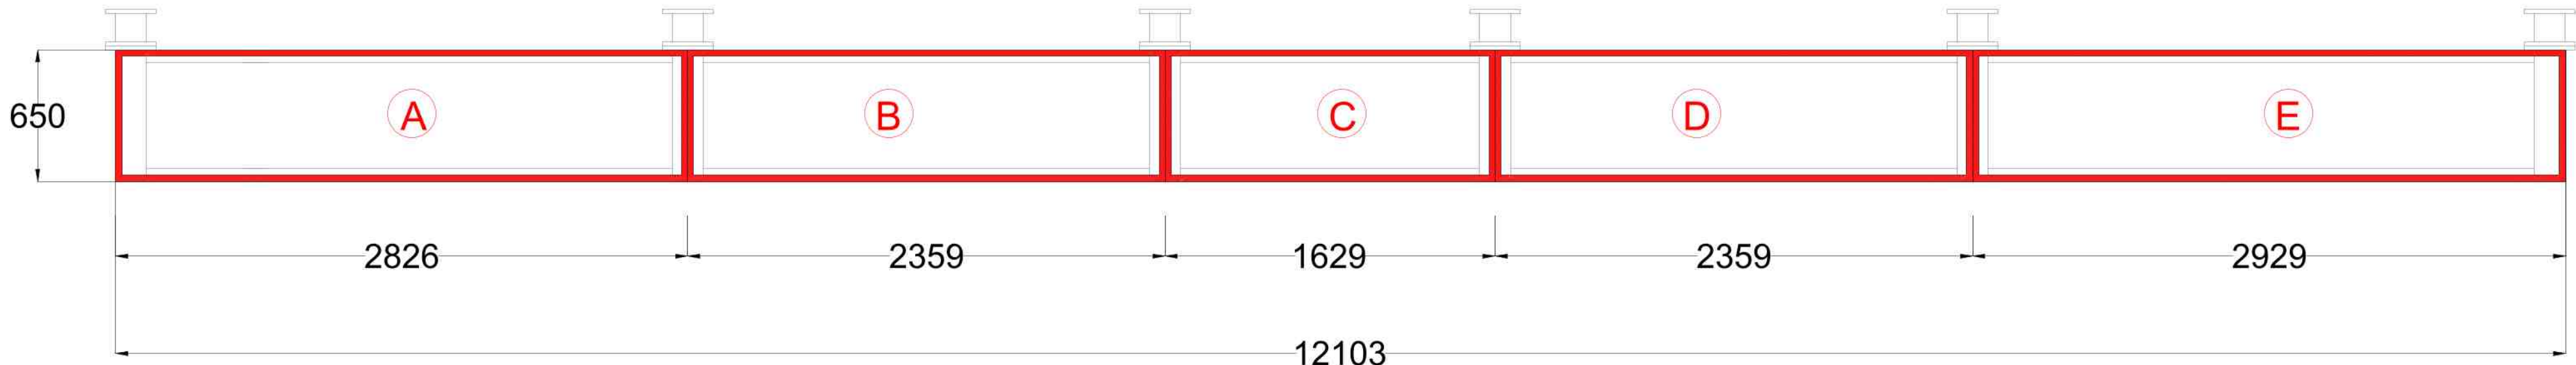

SIDE VIEW

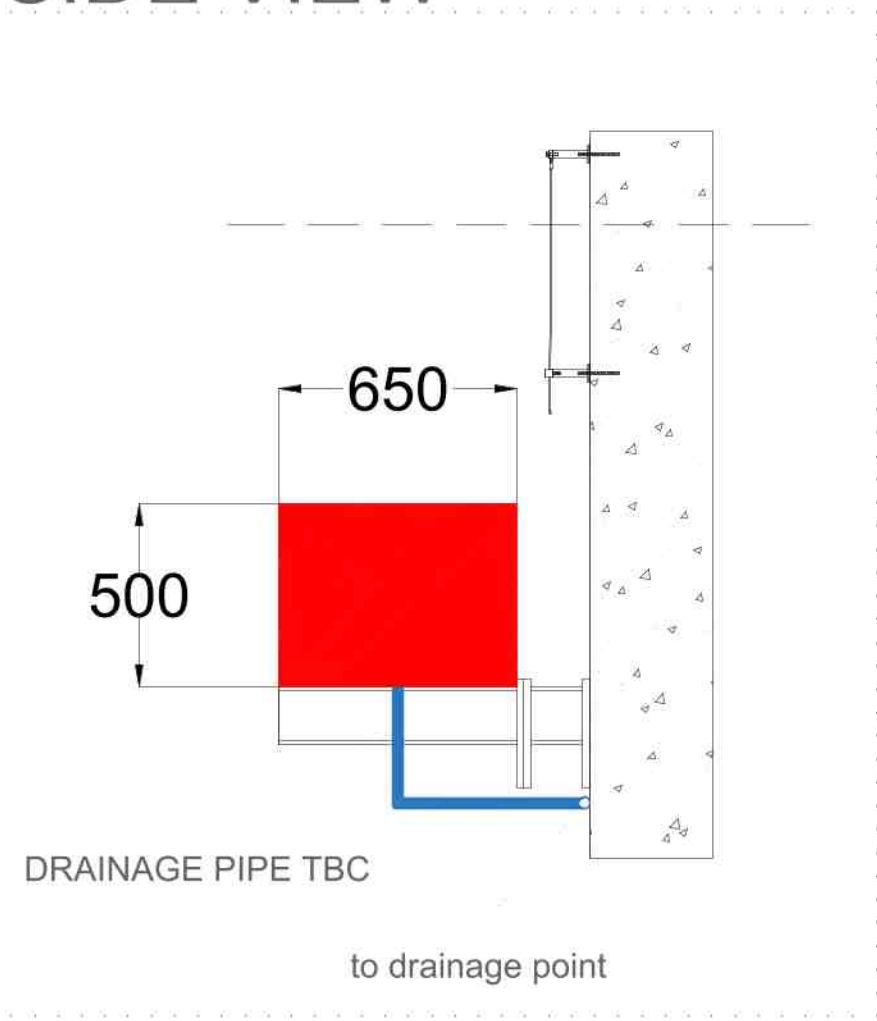


PLANTERS LOCATION



PLANTERS SPECIFICATION

TYPE	TOT QUANTITIES
A	x4
B	x4
C	x4
D	x4
E	x4
2mm Zintec_ RAL COLOUR TBC	

PLANTING PLAN

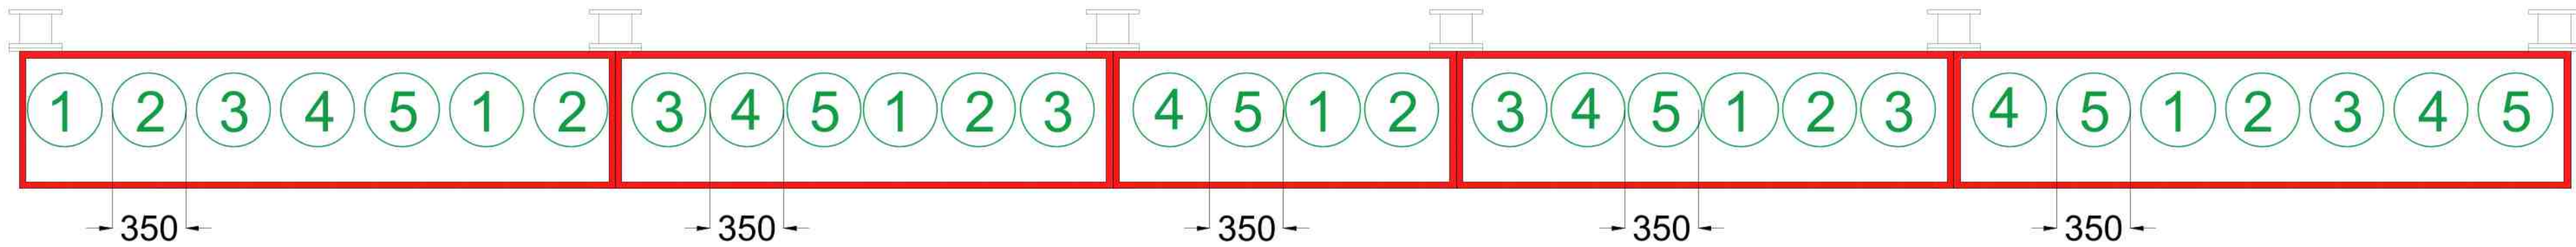

NUMBER	PLANT NAME	POT SIZE	PLANT HIGH	TOTAL QUANTITIES
1	Clematis armandii	35cm TBC	2 m to 3m	24
2	Clematis arabella	35cm TBC	2 m to 3m	24
3	Clematis Polish Spirit	35cm TBC	2m to 3m	24
4	Lonicera periclymenum	35cm TBC	2m to 3m	24
5	Passiflora caerulea	35cm TBC	2m to 3m	24



Plants selection refer to document number: 1CP01-MDS_FBM-AR-STA-SS08_SL23-000001


PLANTS SUBJECT TO AVAILABILITY

Revision number	Revision date	Drawing by
01	30-09-22	P.Sossai
Revision Note		
Plants selection refer to document number: 1CP01-MDS_FBM-AR-STA-SS08_SL23-000001		
Planters dimension refer to drawing number : 23311-PML-B1-XX-DR-S-0629 - Planter Support		
Scotscape		
Ditton Nurseries, Summerfield Lane; Surbiton, Surrey, KT6 5DZ Office 020 8254 5000 https://scotscape.co.uk https://scotscape.co.uk/smartscape		
Project No	EN22045	
Location	HS2_ EUSTON STATION	
Sheet Size-Scale	@A1 NTS	Drawing date: 30-09-22 Drawing by: SCOTSCAPE
Drawing Title		
PLANTERS AND PLANTS PRE-DESIGN		
Drawing No	SCT-DES-001	
		REVISION 01


CANTILEVER PLANTERS WITH VERTICAL WIRES

Planters dimension refer to drawing number : 23311-PML-B1-XX-DR-S-0629 - Planter Support


PLAN VIEW

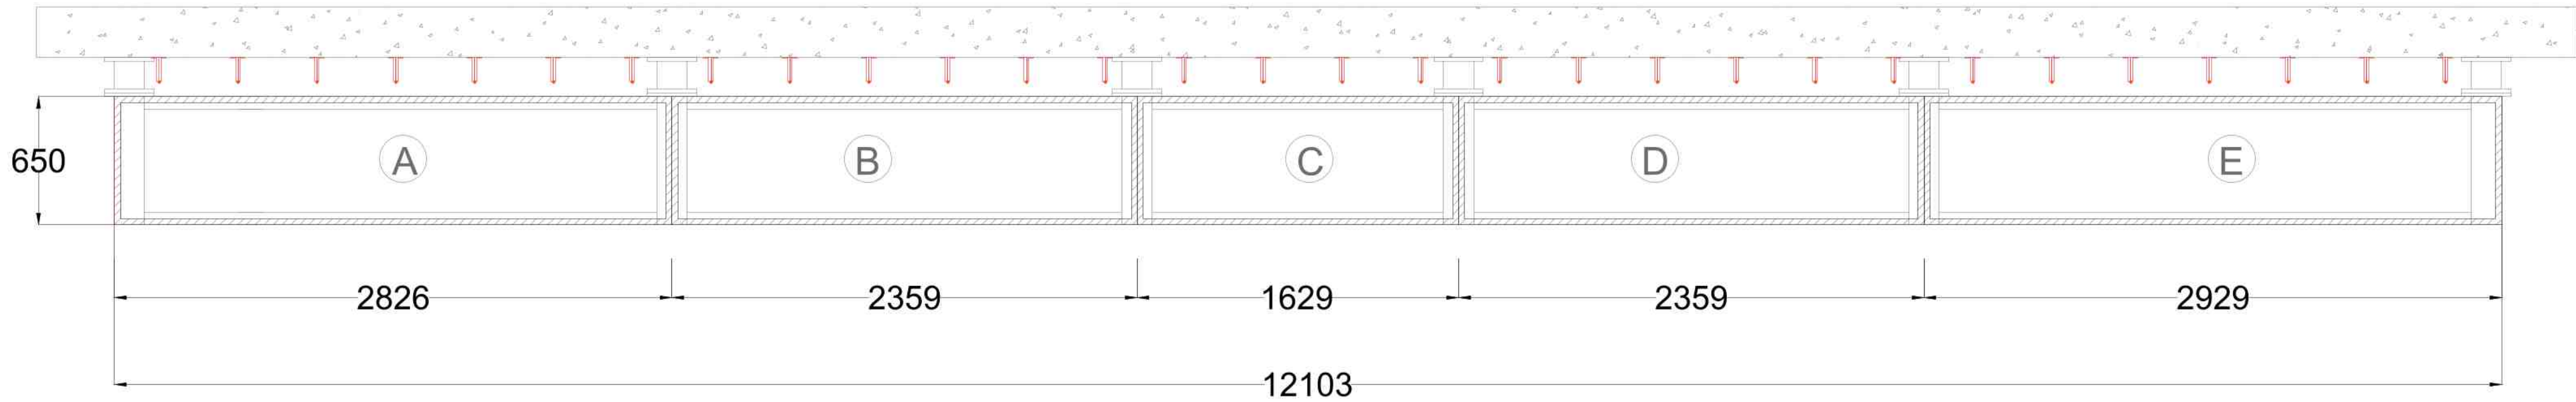


ELEVATION VIEW

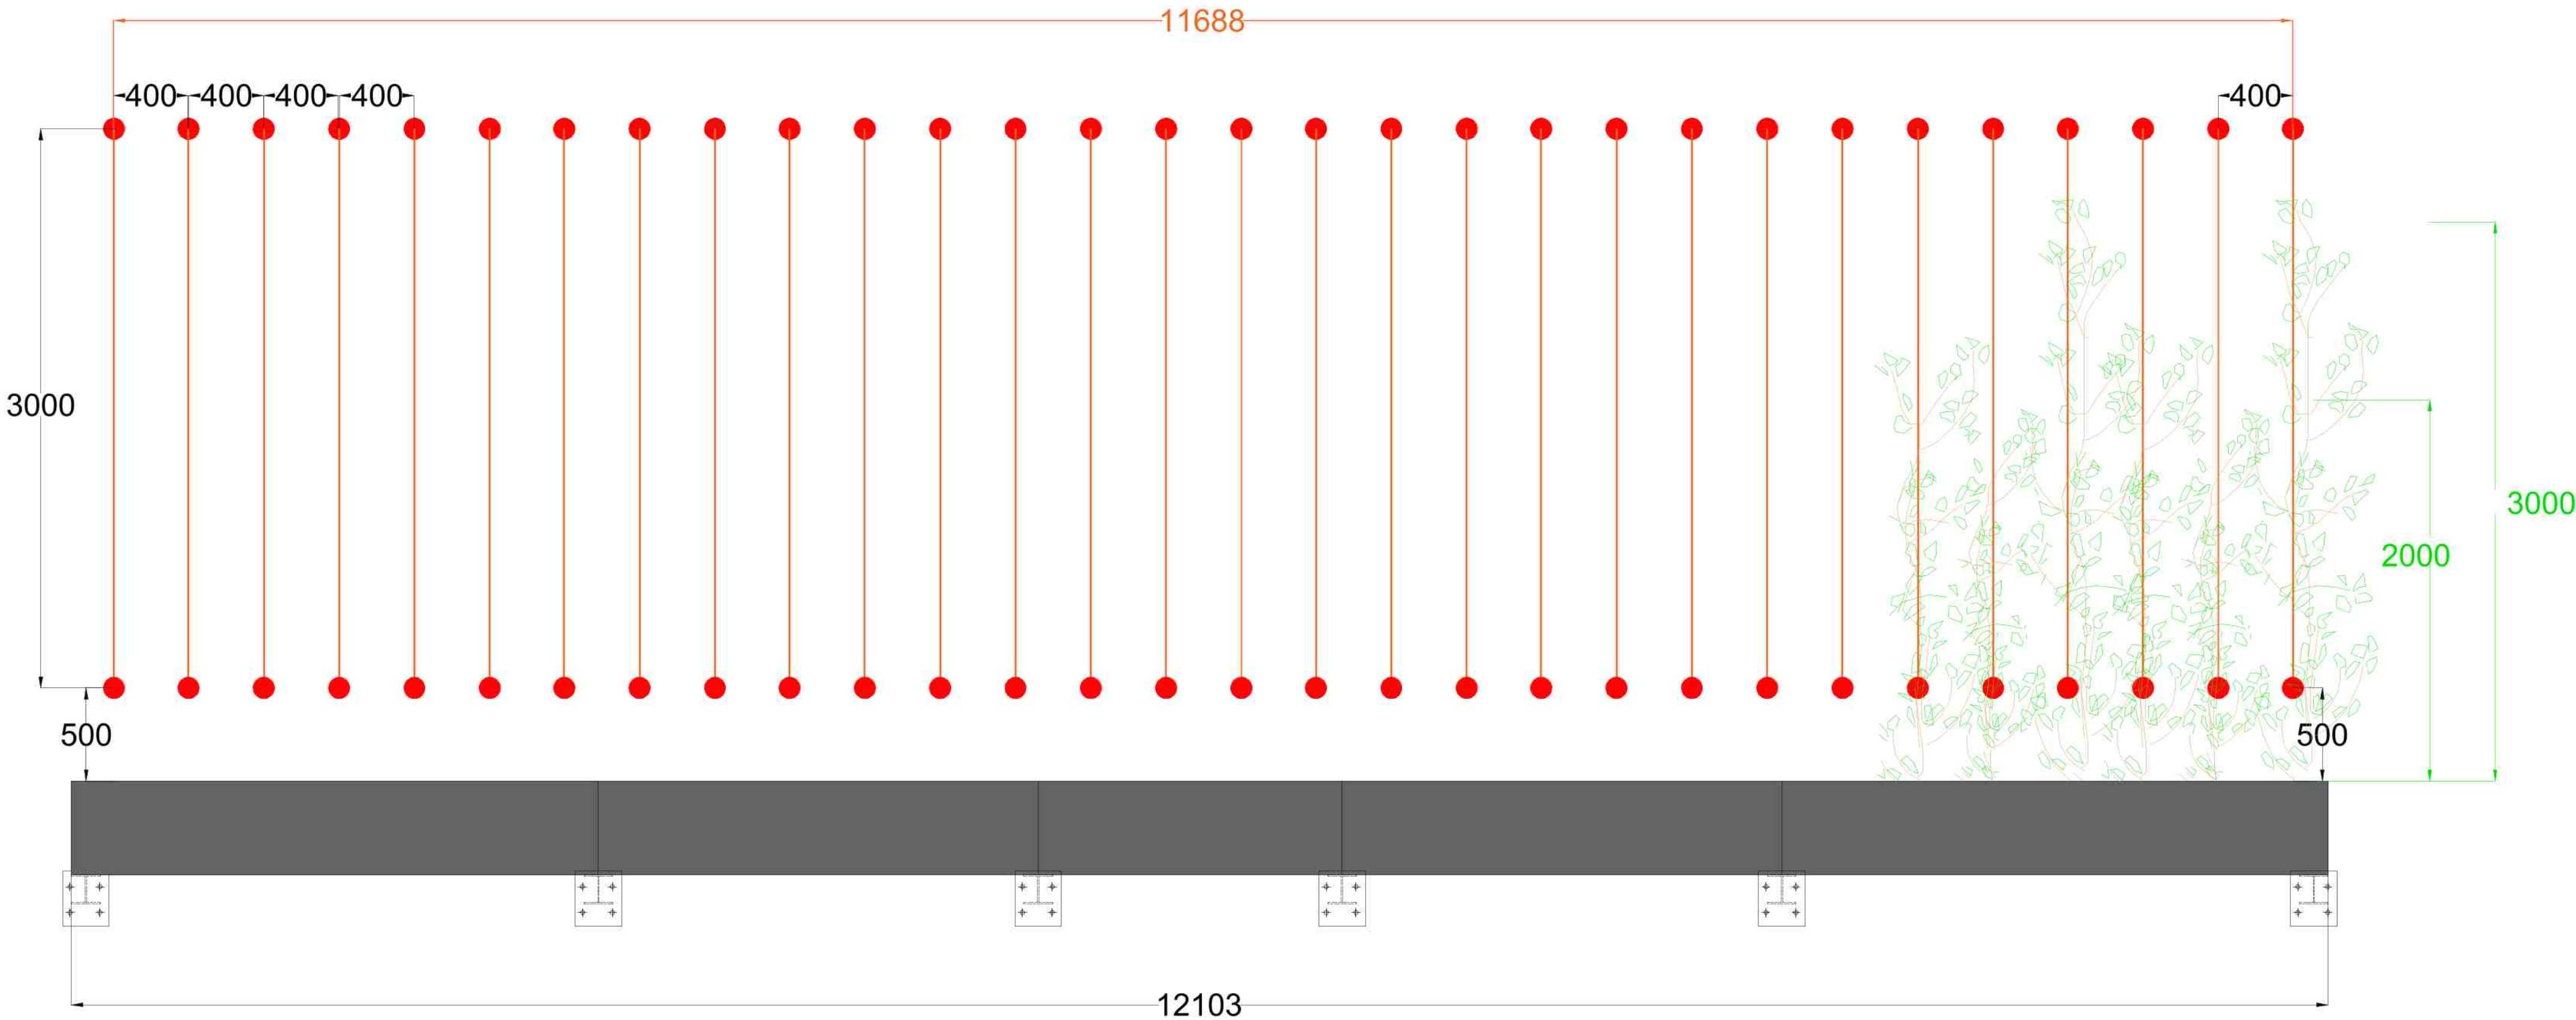


PLANTING PLAN

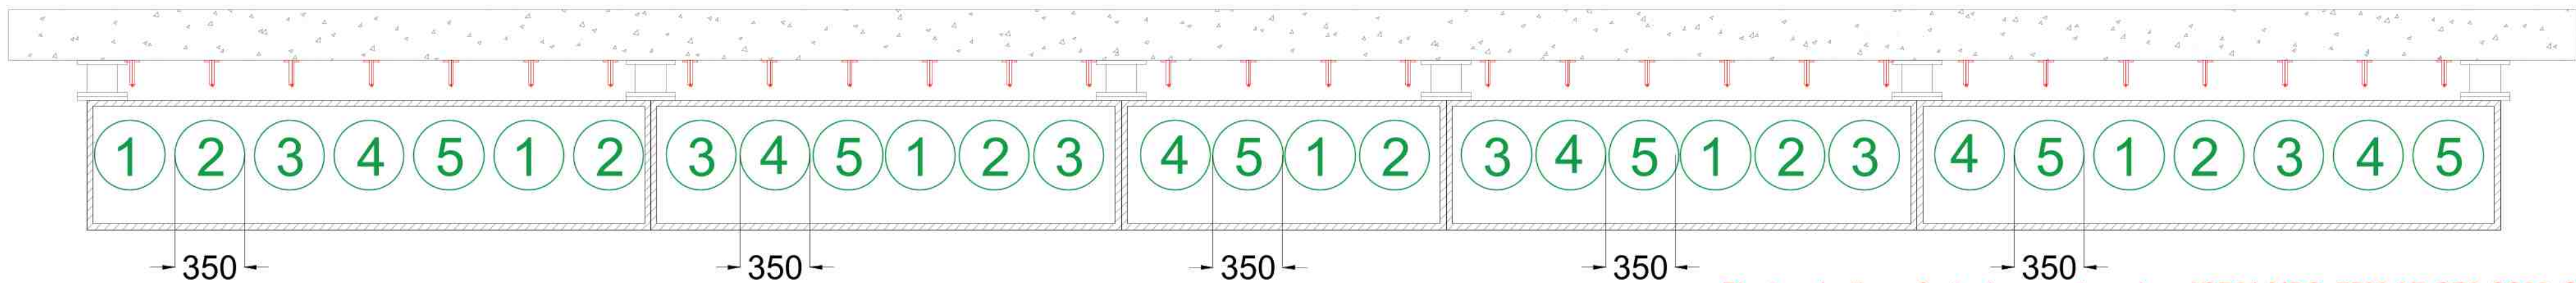

Plants selection refer to document number: 1CP01-MDS_FBM-AR-STA-SS08_SL23-000001

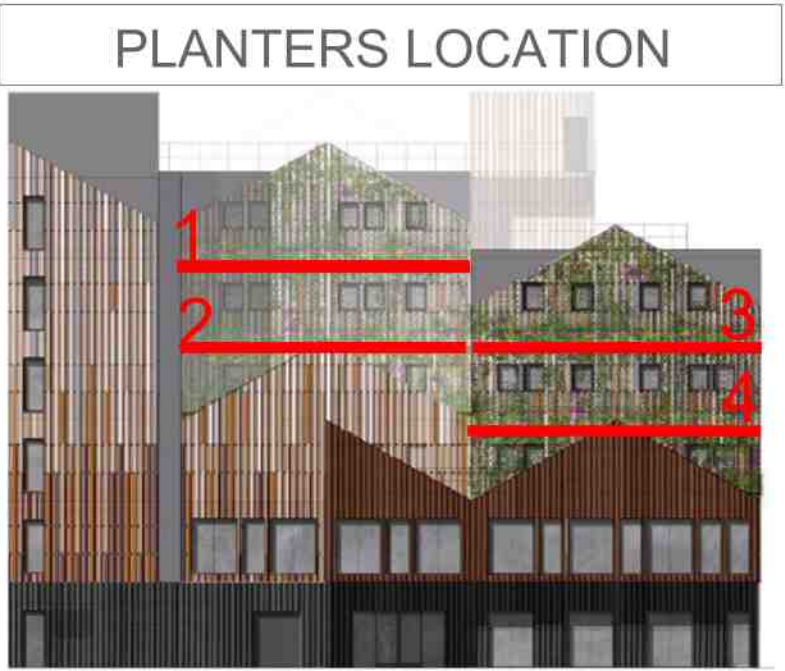

WIRES SYSTEM TECHNICAL COMPONENTS

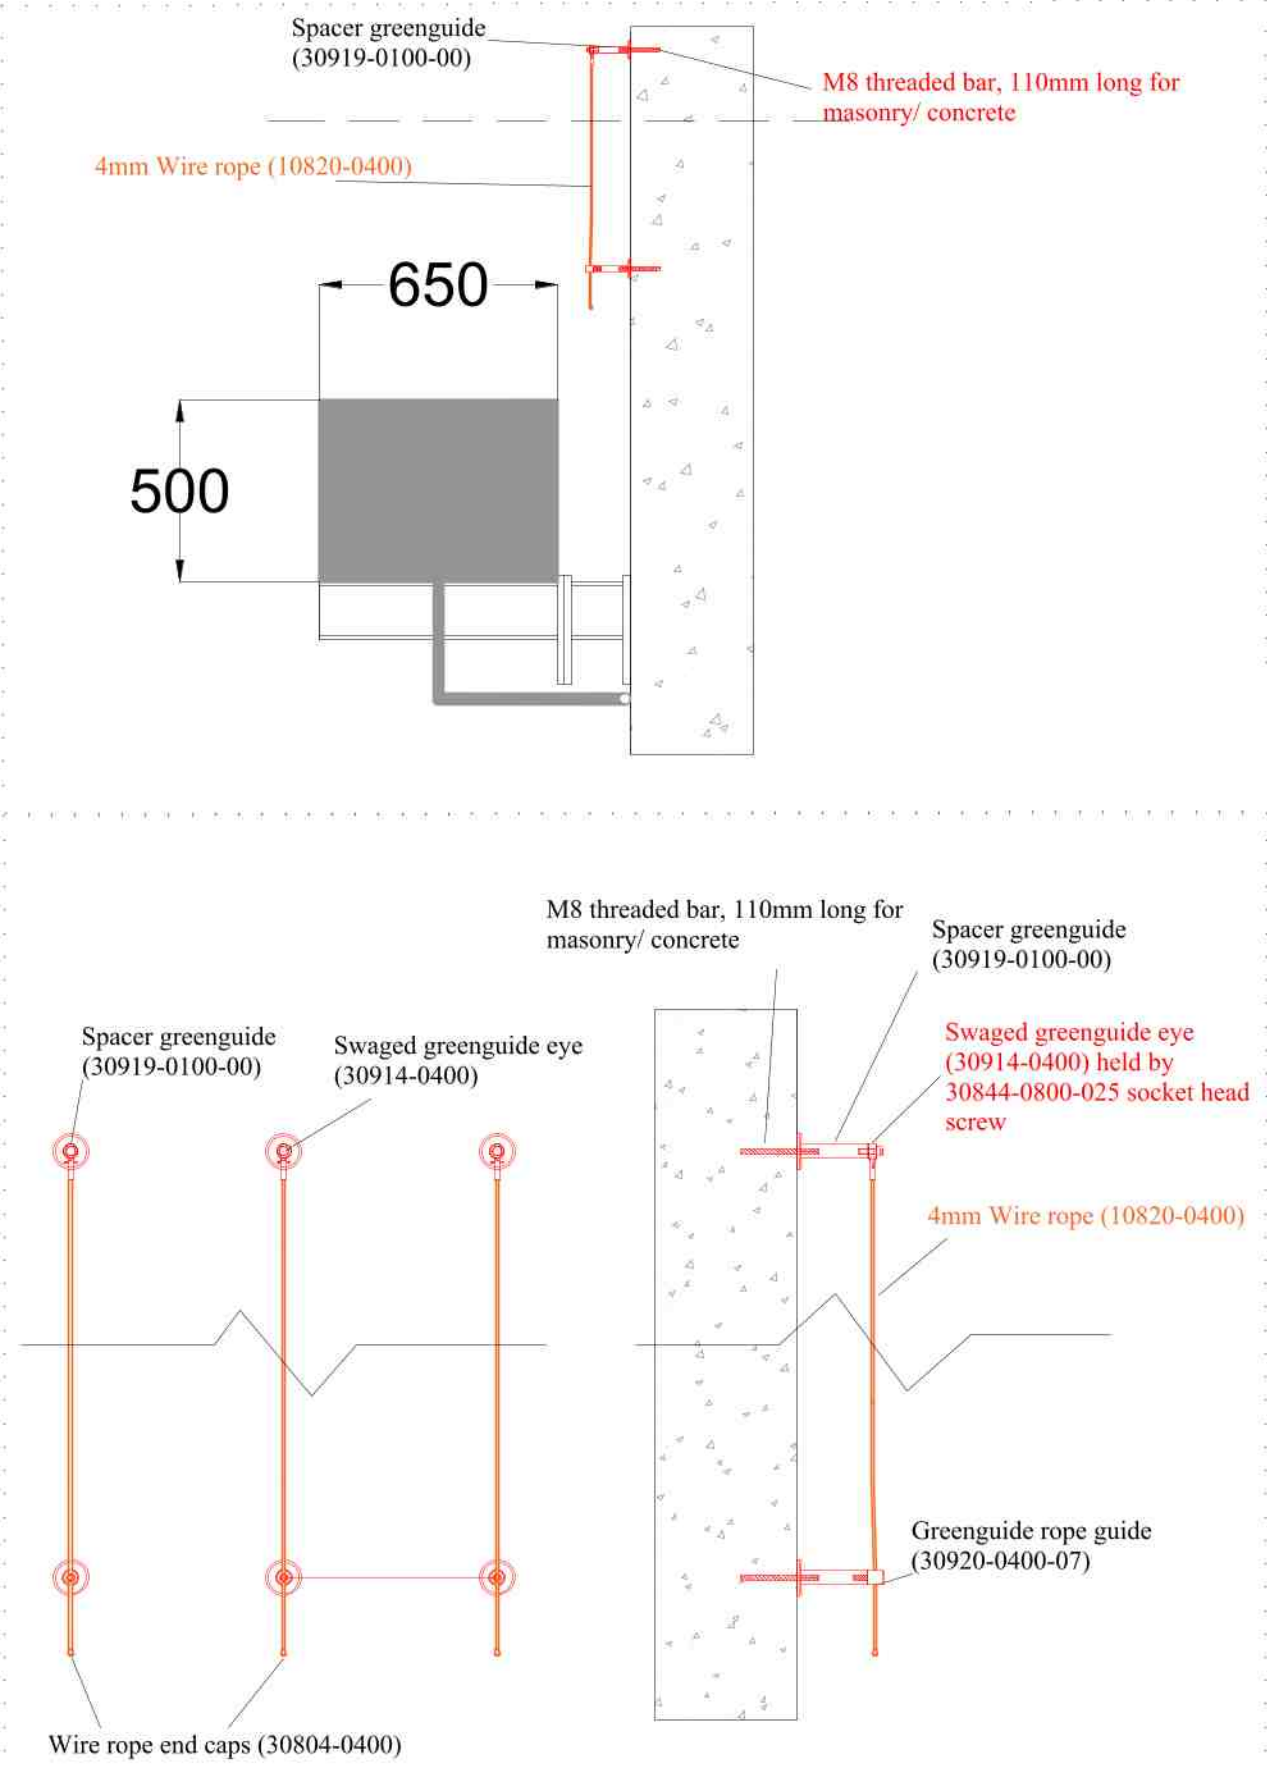

Revision number	Revision date	Drawing by
01	30-09-22	P.Sossai
Revision Note		
Plants selection refer to document number: 1CP01-MDS_FBM-AR-STA-SS08_SL23-000001		
Planters dimension refer to drawing number : 23311-PML-B1-XX-DR-S-0629 - Planter Support		
 Scotscape Ditton Nurseries, Summerfield Lane; Surbiton, Surrey, KT6 5DZ Office 020 8254 5000 https://scotscape.co.uk https://scotscape.co.uk/smartscape		
Project No EN22045		
Location HS2_ EUSTON STATION		
Sheet Size-Scale @A1 NTS	Drawing date: 30-09-22	Drawing by: SCOTSCAPE
Drawing Title		
WIRE SYSTEM PRE-DESIGN		
Drawing No SCT-DES-002		REVISION 01

CONCRETE FLOOR PLANTERS AND PLANTS DESIGN


Planters dimension refer to drawing number : 23311-PML-B1-XX-DR-S-0629 - Planter Support

PLAN VIEW

ISOMETRIC VIEW

DRAINAGE DIRECTLY ON THE FLOOR TBC

SIDE VIEW

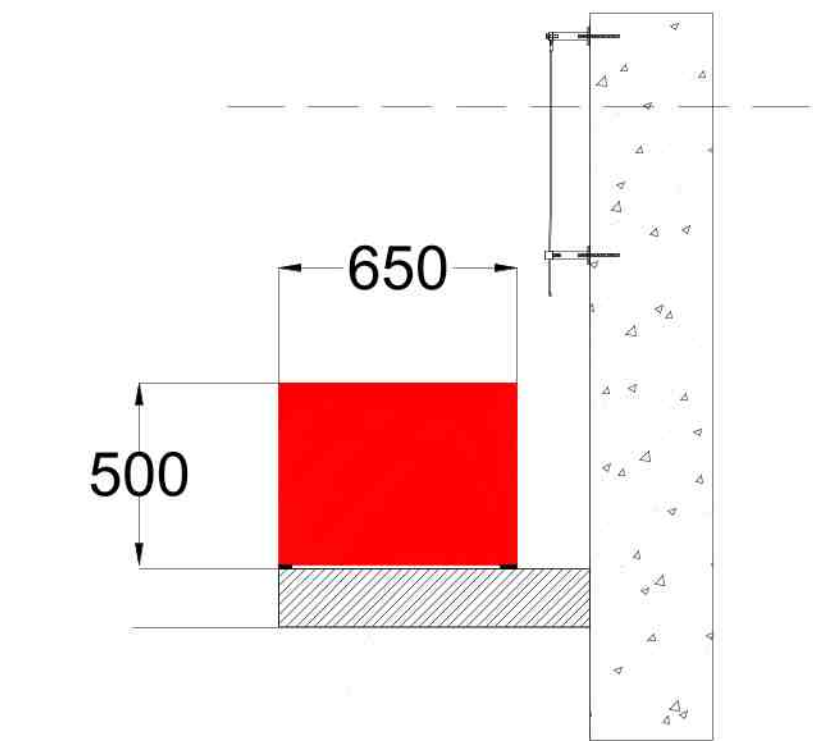

DRAINAGE DIRECTLY ON THE FLOOR TBC

DRAINAGE DIRECTLY ON THE FLOOR TBC

DRAINAGE DIRECTLY ON THE FLOOR TBC


PLANTERS LOCATION



PLANTERS SPECIFICATION

TYPE	TOT QUANTITIES
F	x10
G	x2
2mm Zintec_ RAL COLOUR TBC	

PLANTING PLAN

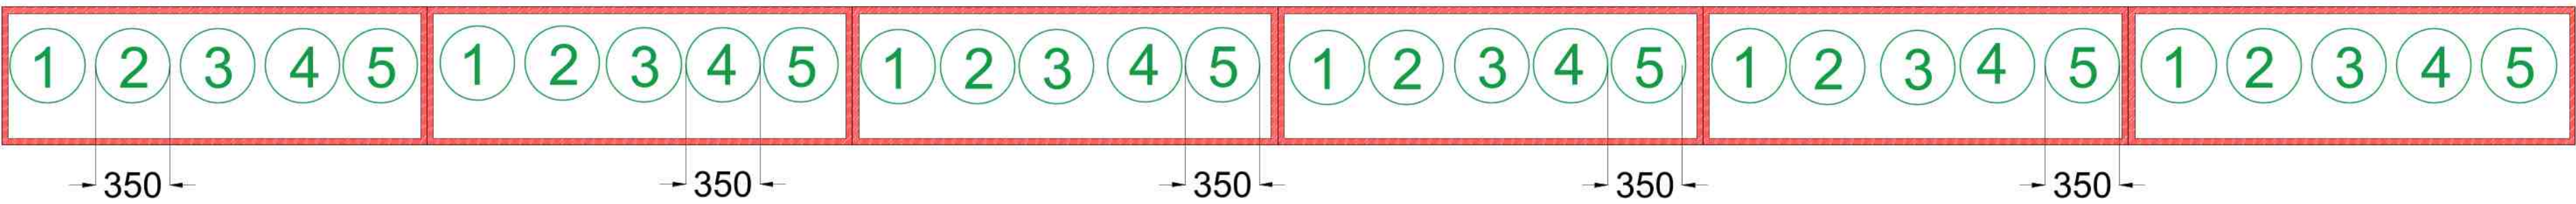

NUMBER	PLANT NAME	POT SIZE	PLANT HIGH	TOTAL QUANTITIES
1	Clematis arandii	35cm TBC	2m to 3m	12
2	Clematis arabella	35cm TBC	2m to 3m	12
3	Clematis Polish Spirit	35cm TBC	2m to 3m	12
4	Lonicera periclymenum	35cm TBC	2,m to 3m	12
5	Passiflora caerulea	35cm TBC	2,m to 3m	12



Clematis arandii



Clematis Arabella



Clematis Polish Spirit



Lonicera periclymenum



Passiflora caerulea (passionflower).

Plants selection refer to document number: 1CP01-MDS_FBM-AR-STA-SS08_SL23-000001


PLANTS SUBJECT TO AVAILABILITY

Revision number	Revision date	Drawing by
01	30-09-22	P.Sossai
Revision Note		
Plants selection refer to document number: 1CP01-MDS_FBM-AR-STA-SS08_SL23-000001		
Planters dimension refer to drawing number : 23311-PML-B1-XX-DR-S-0629 - Planter Support		
 Ditton Nurseries, Summerfield Lane; Surbiton, Surrey, KT6 5DZ Office 020 8254 5000 https://scotscape.co.uk https://scotscape.co.uk/smartscape		
Project No	EN22045	
Location	HS2_ EUSTON STATION	
Sheet Size-Scale	@A1 NTS	Drawing date: 30-09-22 Drawing by: SCOTSCAPE
Drawing Title		
PLANTERS AND PLANTS PRE-DESIGN		
Drawing No	SCT-DES-003	
		REVISION 01


CONCRETE FLOOR PLANTERS WITH VERTICAL WIRES

Planters dimension refer to drawing number : 23311-PML-B1-XX-DR-S-0629 - Planter Support


PLAN VIEW

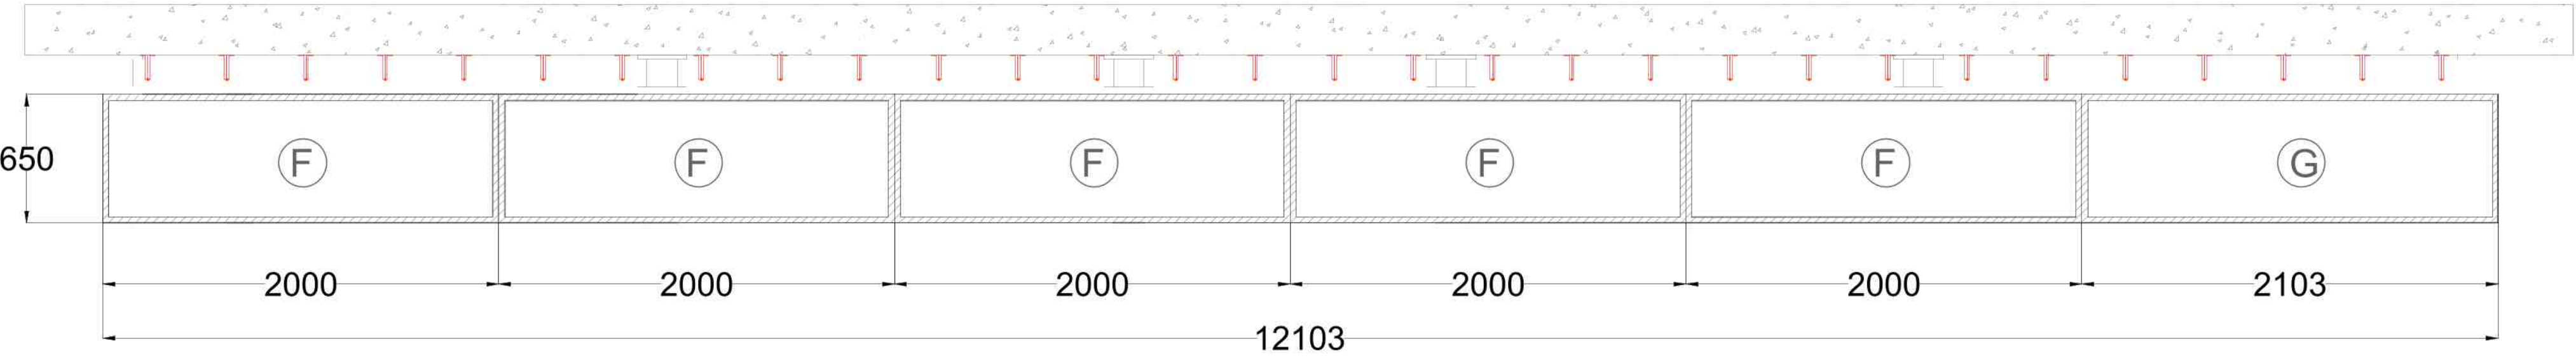

ELEVATION VIEW

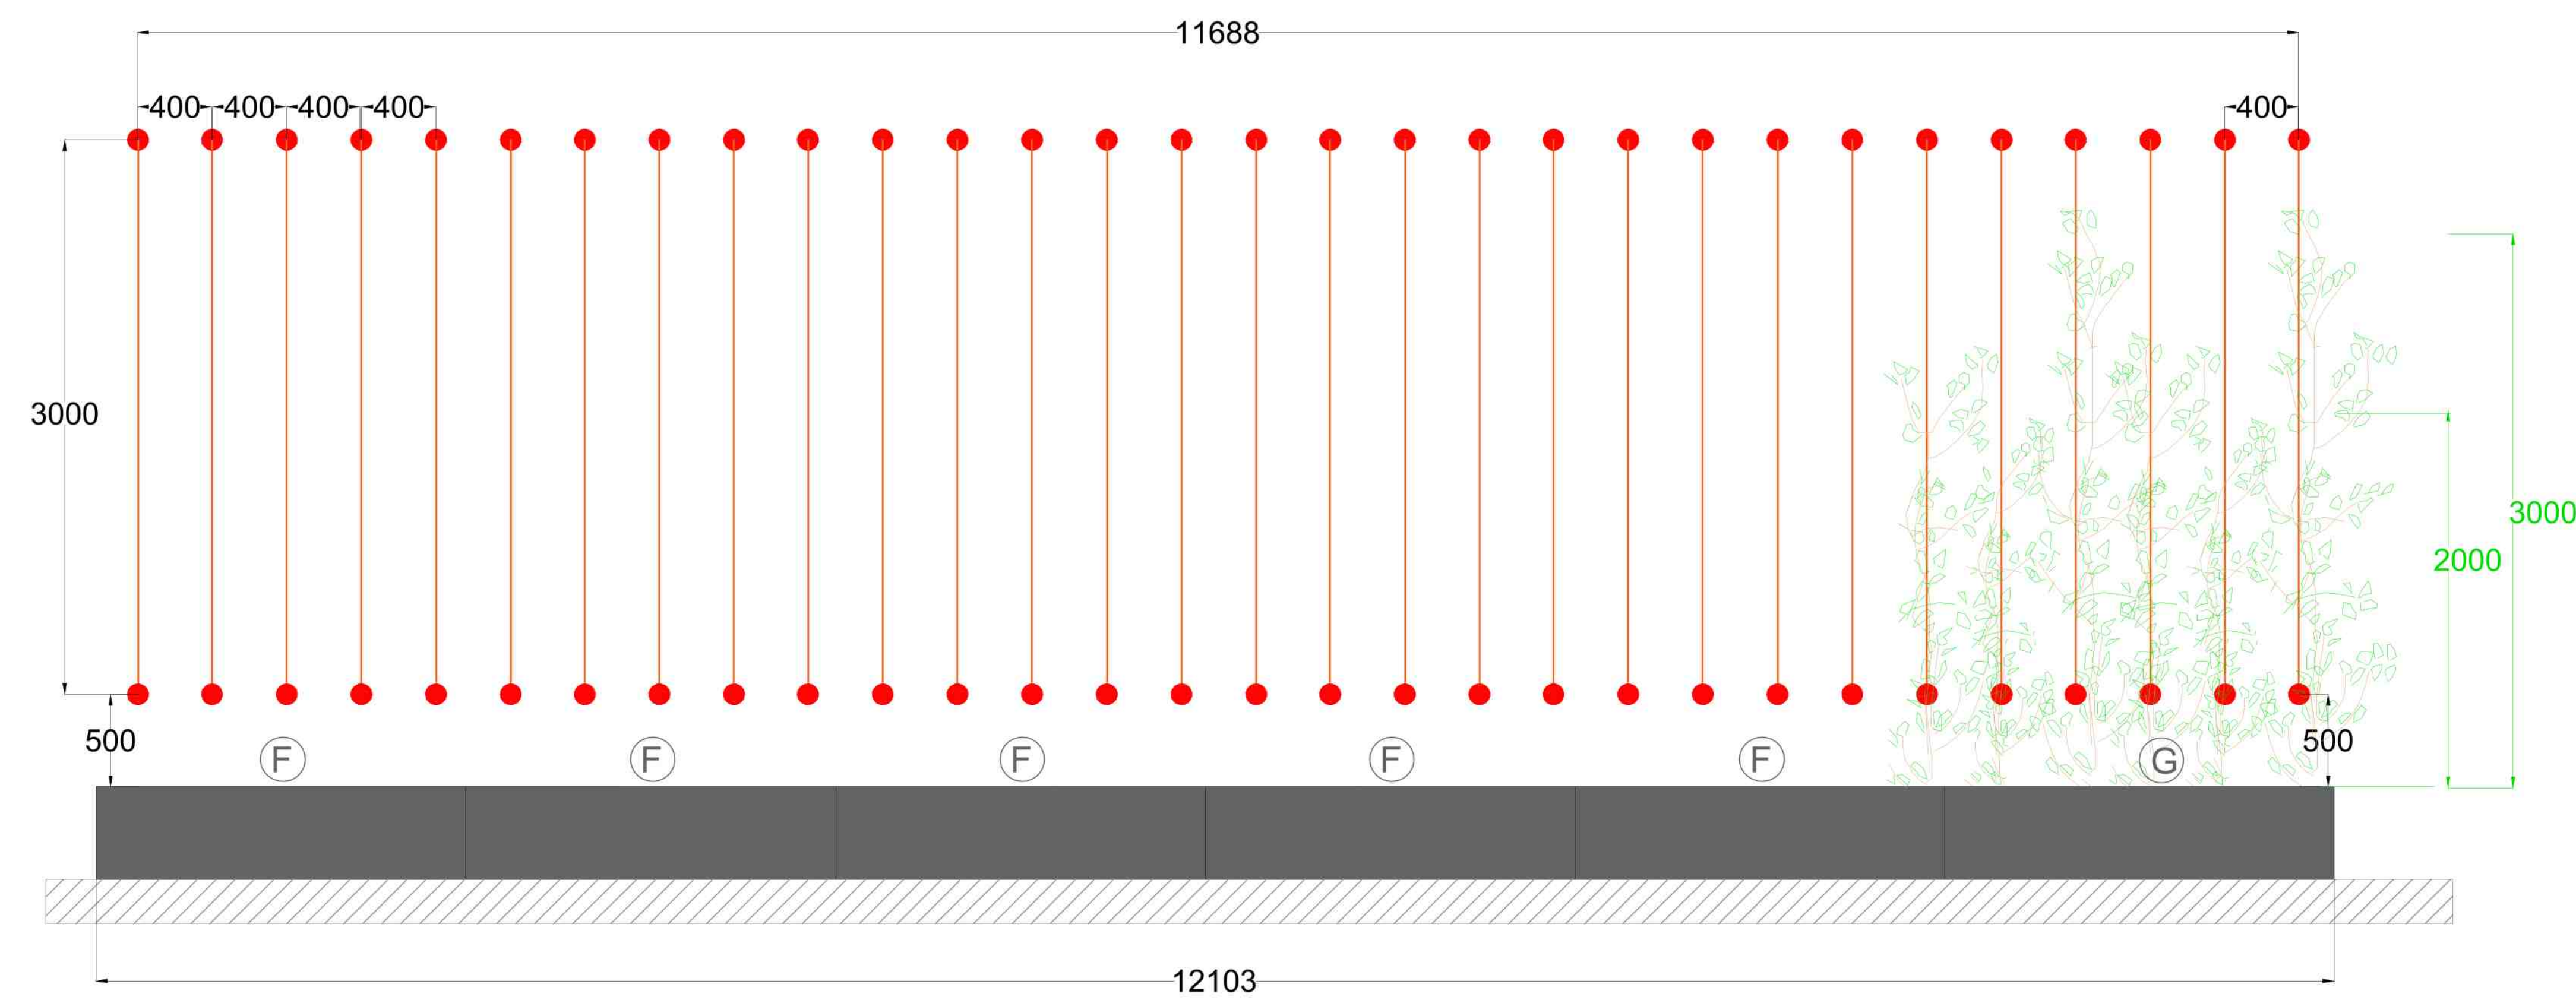

PLANTING PLAN

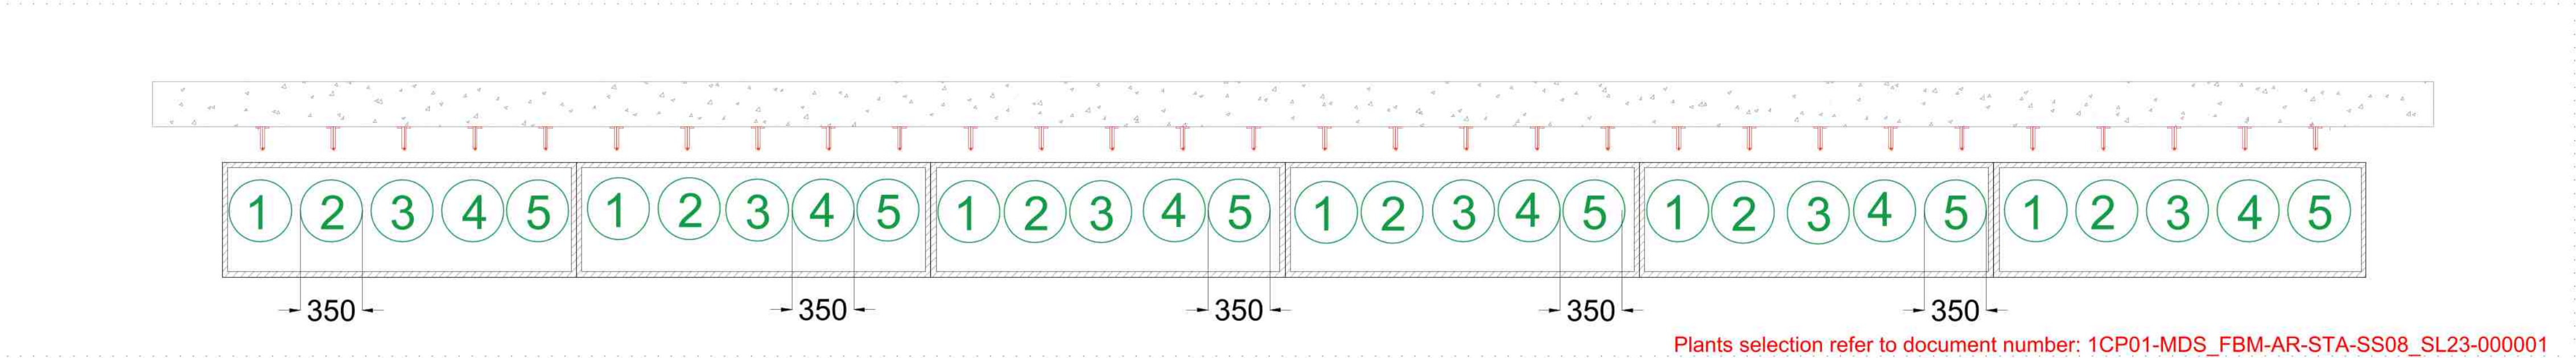


Plants selection refer to document number: 1CP01-MDS_FBM-AR-STA-SS08_SL23-000001

PLANTERS LOCATION



WIRES SYSTEM TECHNICAL COMPONENTS

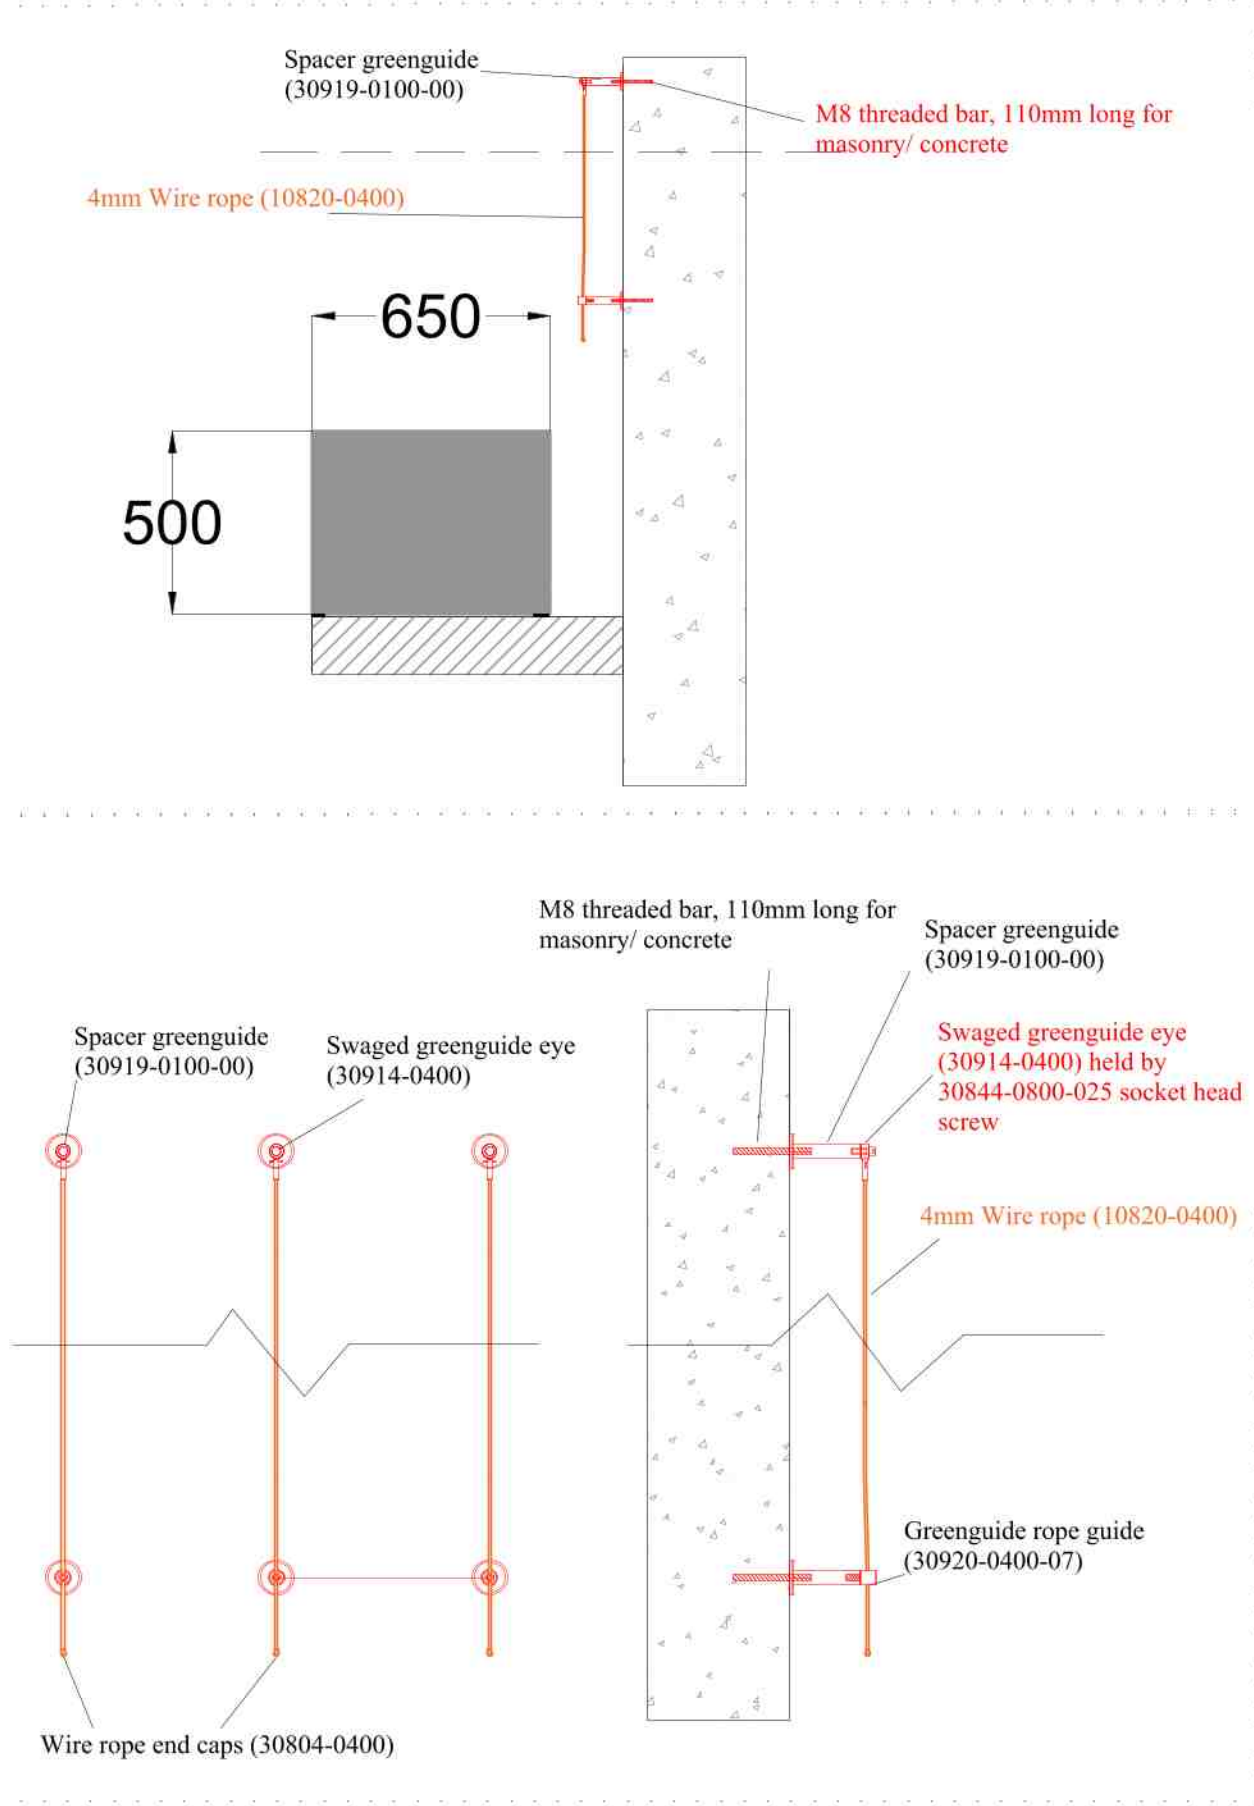

Revision number	Revision date	Drawing by
01	30-09-22	P.Sossai
Revision Note		
Plants selection refer to document number: 1CP01-MDS_FBM-AR-STA-SS08_SL23-000001		
Planters dimension refer to drawing number : 23311-PML-B1-XX-DR-S-0629 - Planter Support		
 Scotscape Ditton Nurseries, Summerfield Lane; Surbiton, Surrey, KT6 5DZ Office 020 8254 5000 https://scotscape.co.uk https://scotscape.co.uk/smartscape		
Project No	EN22045	
Location	HS2_ EUSTON STATION	
Sheet Size-Scale	@A1 NTS	Drawing date: 30-09-22 Drawing by: SCOTSCAPE
Drawing Title		
WIRES SYSTEM PRE-DESIGN		
Drawing No	SCT-DES-004	REVISION 01