



37b Gayton Road - Roof Plan - Proposed - 1:50 @ A3

 

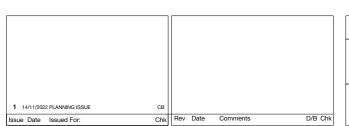

Client: Ackroyd & Goulden	Drawing No.: 21056(P)104
Project:	Scale: 1:50 @ A3 //
37b Gayton Road London	Drawn: LHH Checked: // Date: 14/11/2022
NW3 1UB	studio
Drawing:	0 00.00
Roof Plan Proposed	hagenhall
	07774466244 // louis@studiohagenhall.com 32 Vyner Street, London E2 9DQ