



37b Gayton Road - Third Floor Plan - Proposed - 1:50 @ A3

 

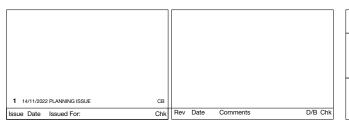

| Client: Ackroyd & Goulden | Drawing No.: 21056(P)103 |
|--|--|
| Project: | Scale: 1:50 @ A3 // |
| 37b Gayton Road London | Drawn: LHH Checked: // Date: 14/11/2022 |
| NW3 1UB | studio |
| Drawing: | |
| Third Floor Proposed hagenhall 07774465284 // buiss @studichagenhall com 22 Vyner Street, London E2 800 | hagenhall |
| | 07774466244 // louis@studiohagenhall.com 32 Vyner Street, London E2 9DQ |