


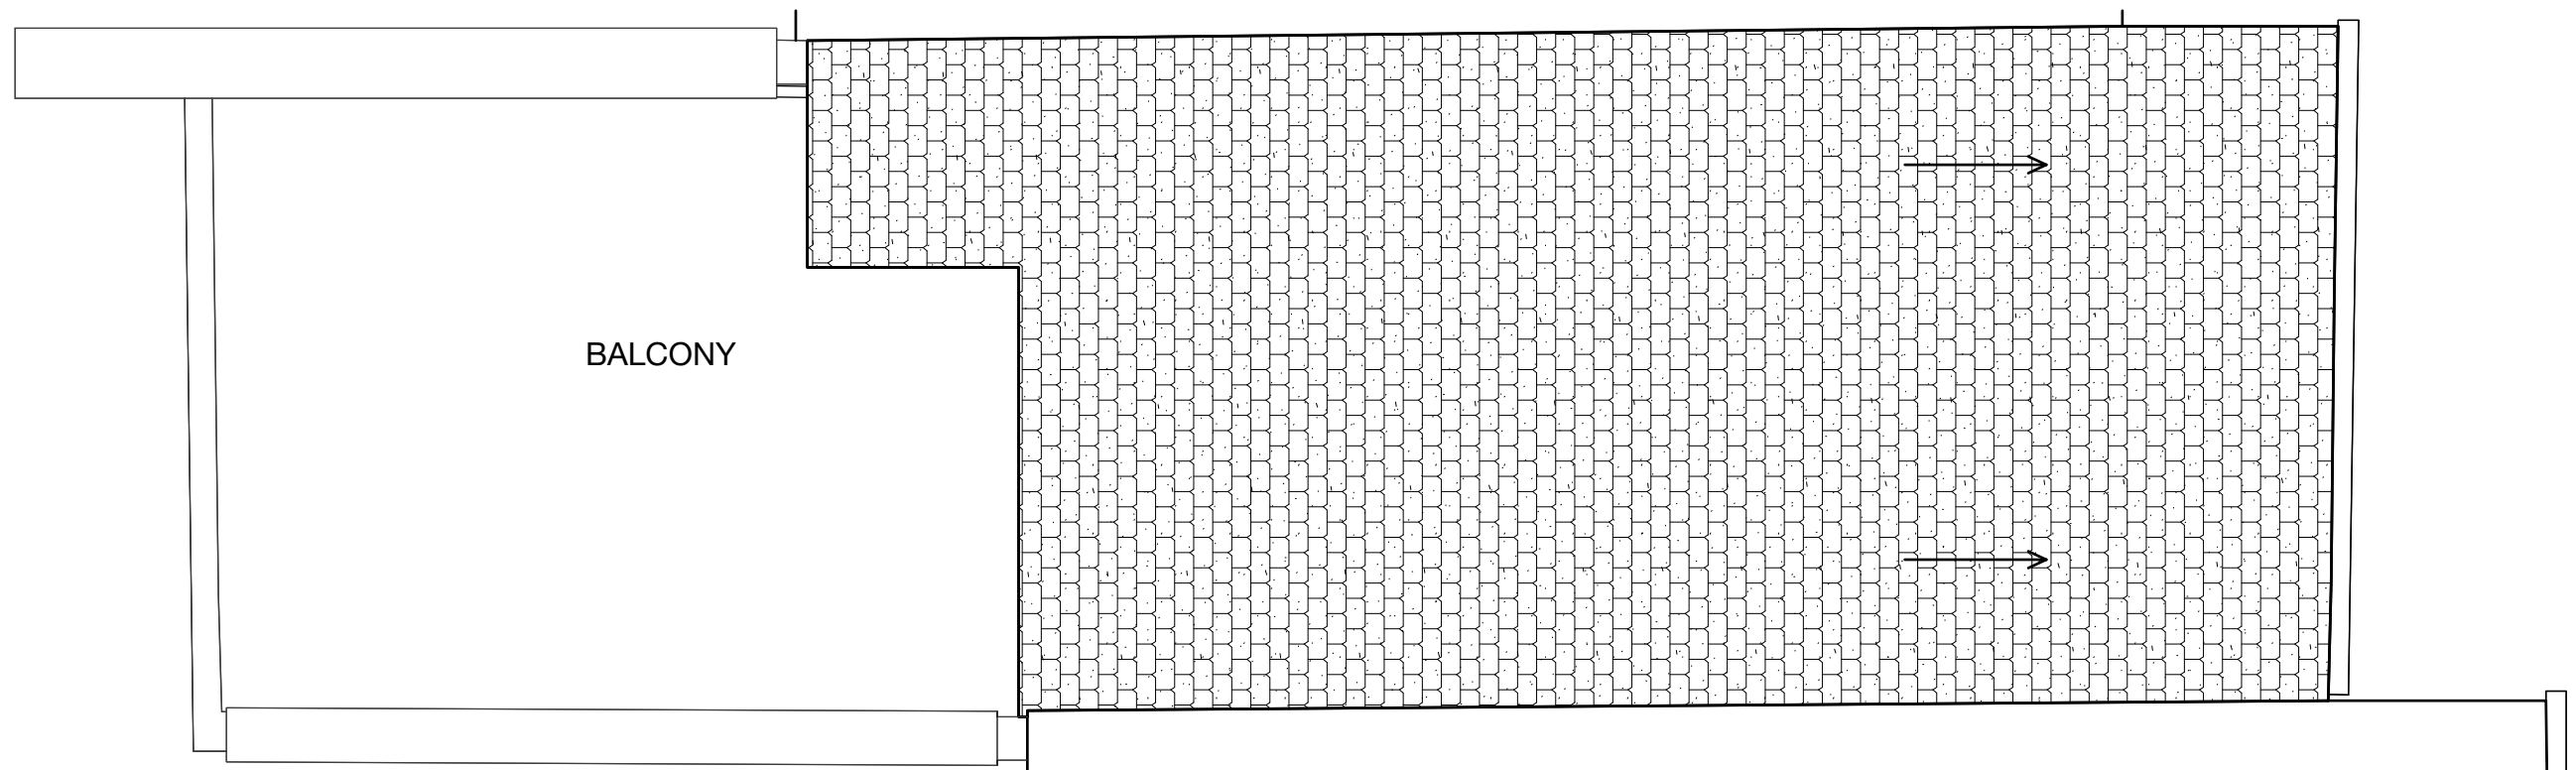

37b Gayton Road - Roof Plan - EXISTING - 1:50 @ A3

NOTE

DO NOT SCALE DRAWINGS
ALL DIMENSIONS TO BE CONFIRMED ON SITE
DISCREPANCIES/DIMENSION QUERIES TO BE VERIFIED
WITH STUDIO HAGEN HALL BEFORE COMMENCING



114/11/2022 PLANNING ISSUE		CB	
Issue	Date	Issued For:	Chk
		Rev	Date
		Comments	D/B Chk

Client: Ackroyd & Goulden		Drawing No.: 21056(E)104	
Project: 37b Gayton Road London NW3 1UB		Scale: 1:50 @ A3	//
Drawing: Roof Plan Existing		Drawn: LHH	Checked: // Date: 14/11/2022
		studio hagenhall 0774466244 // louie@studiohagenhall.com 32 Vyner Street, London E2 8DU	