

0m 2.5m

Note:
Do not scale this drawing

Revisions:

00 21 October 22

01 25 October 22


02 26 October 22

34 Shoot-Up Hill,
London NW2 3QB

2417-D2199-rev02

Scale: 1:100 @ A3
Date: 21 October 2022

Lower Ground
Floor Plan

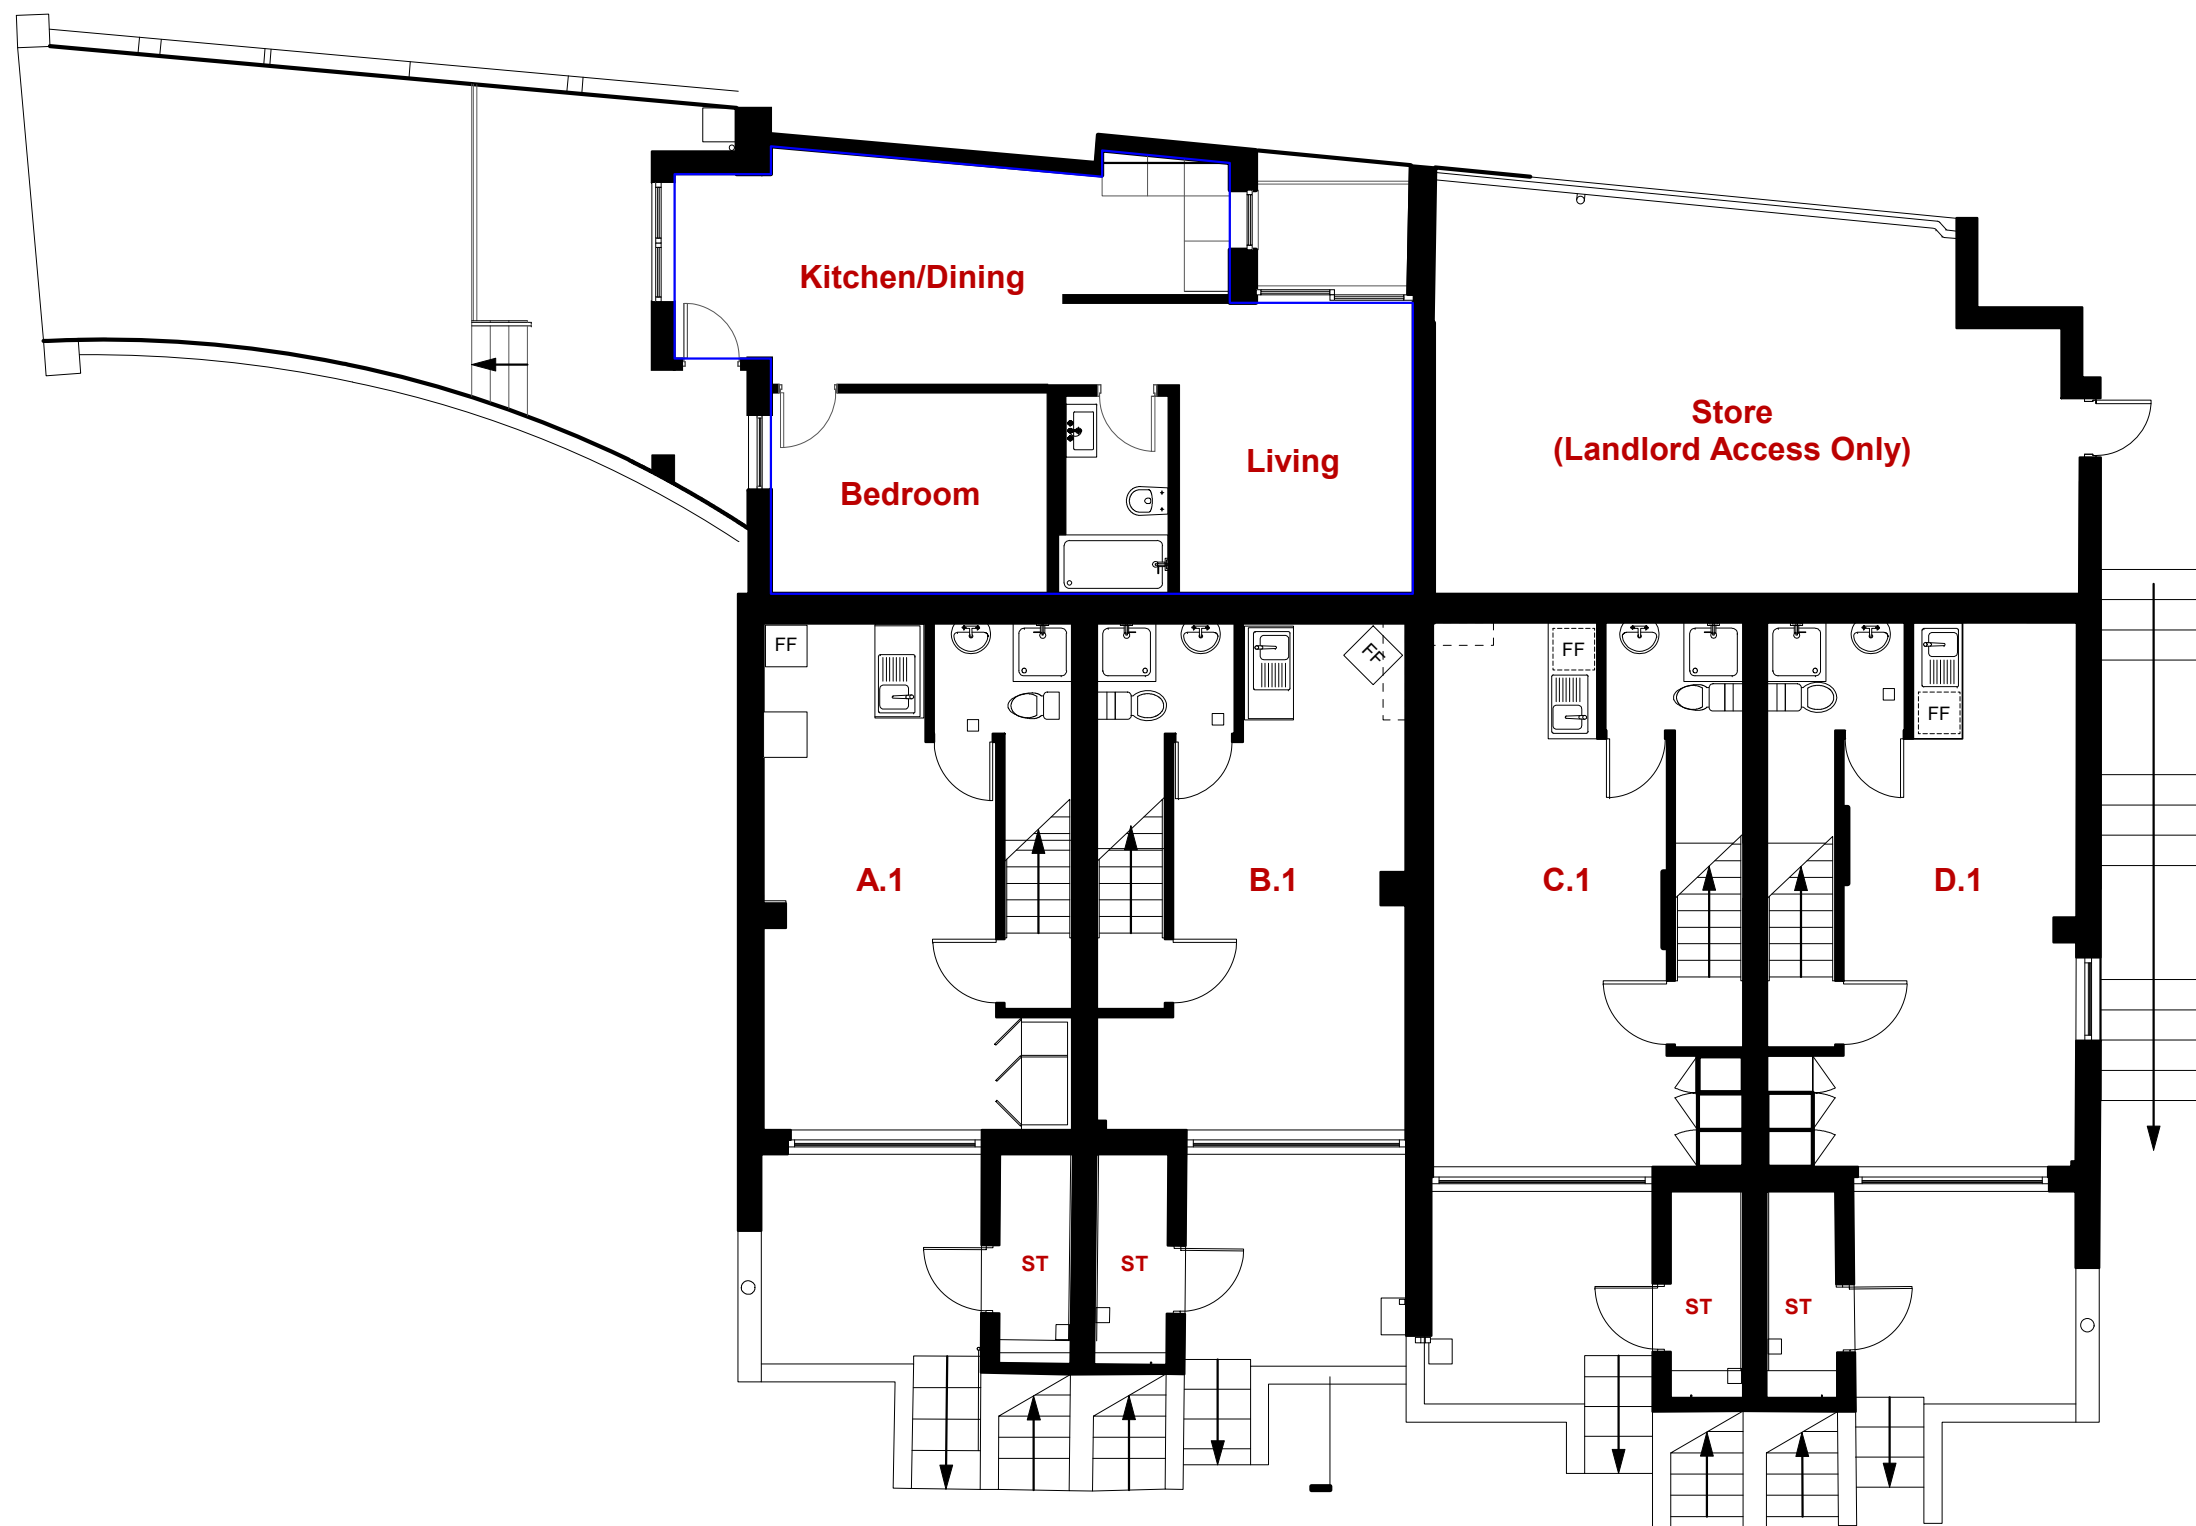

Planning


Revisions:

00 21 October 22
01 25 October 22
02 26 October 22

34 Shoot-Up Hill,
London NW2 3QB

2417-D2100-rev02

Scale: 1:100 @ A3
Date: 21 October 2022
Ground floor plan

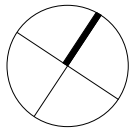

Shoot-Up Hill

Kings Croft Road

Planning





Proposed front / south elevation



Proposed side / west elevation

Planning

Revisions:


00 24 October 22
01 25 October 22

34 Shoot-Up Hill,
London NW2 3QB


2417-D2701-rev01

Scale: 1:100 @ A3
Date: 24 October 2022

North & East
Elevation: Proposed

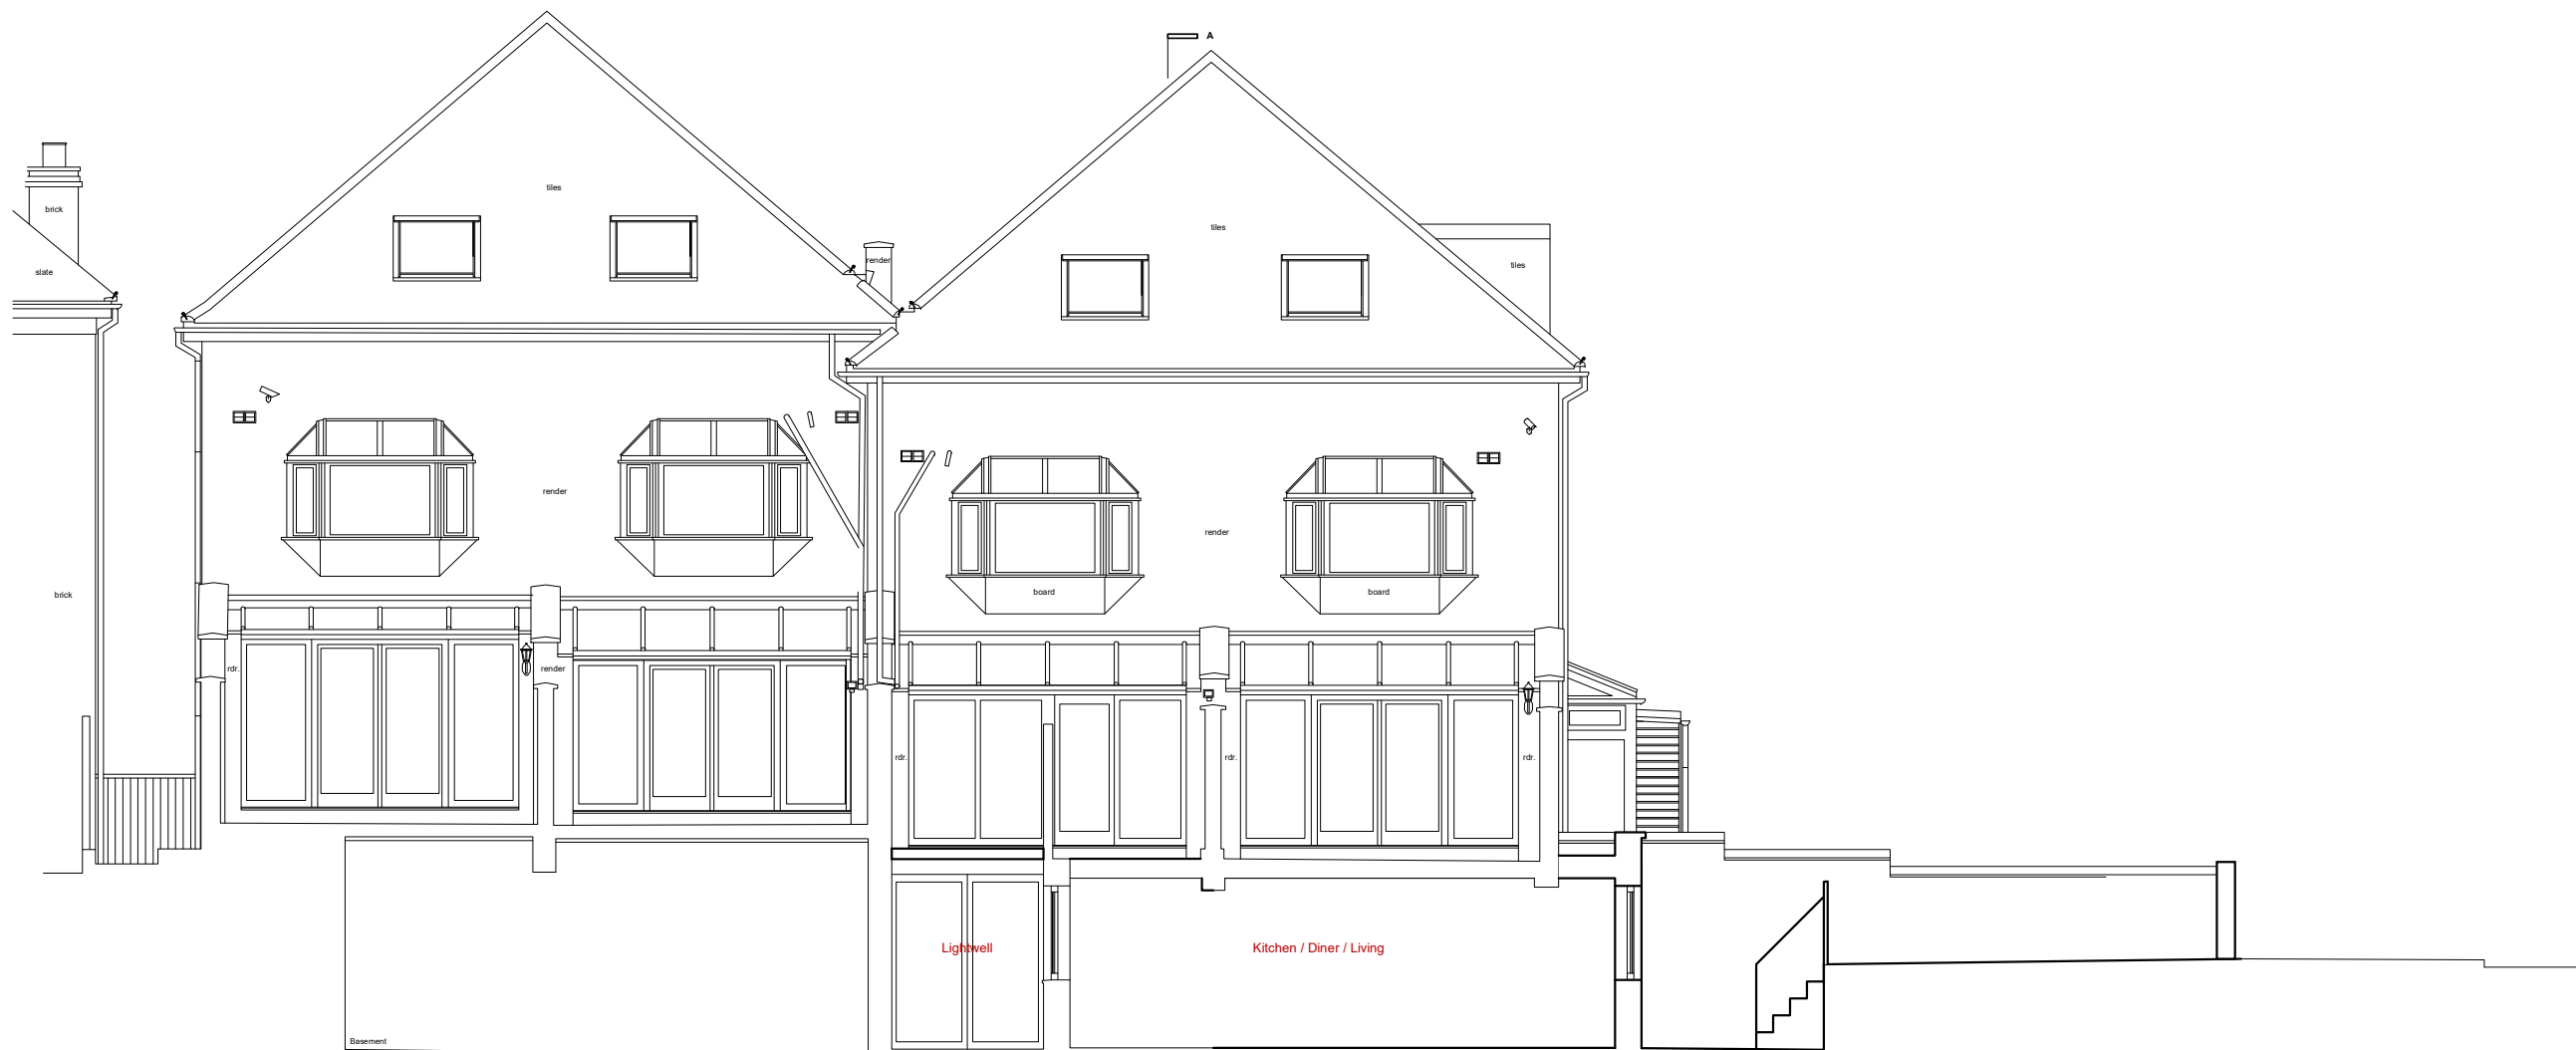

Proposed rear / north elevation

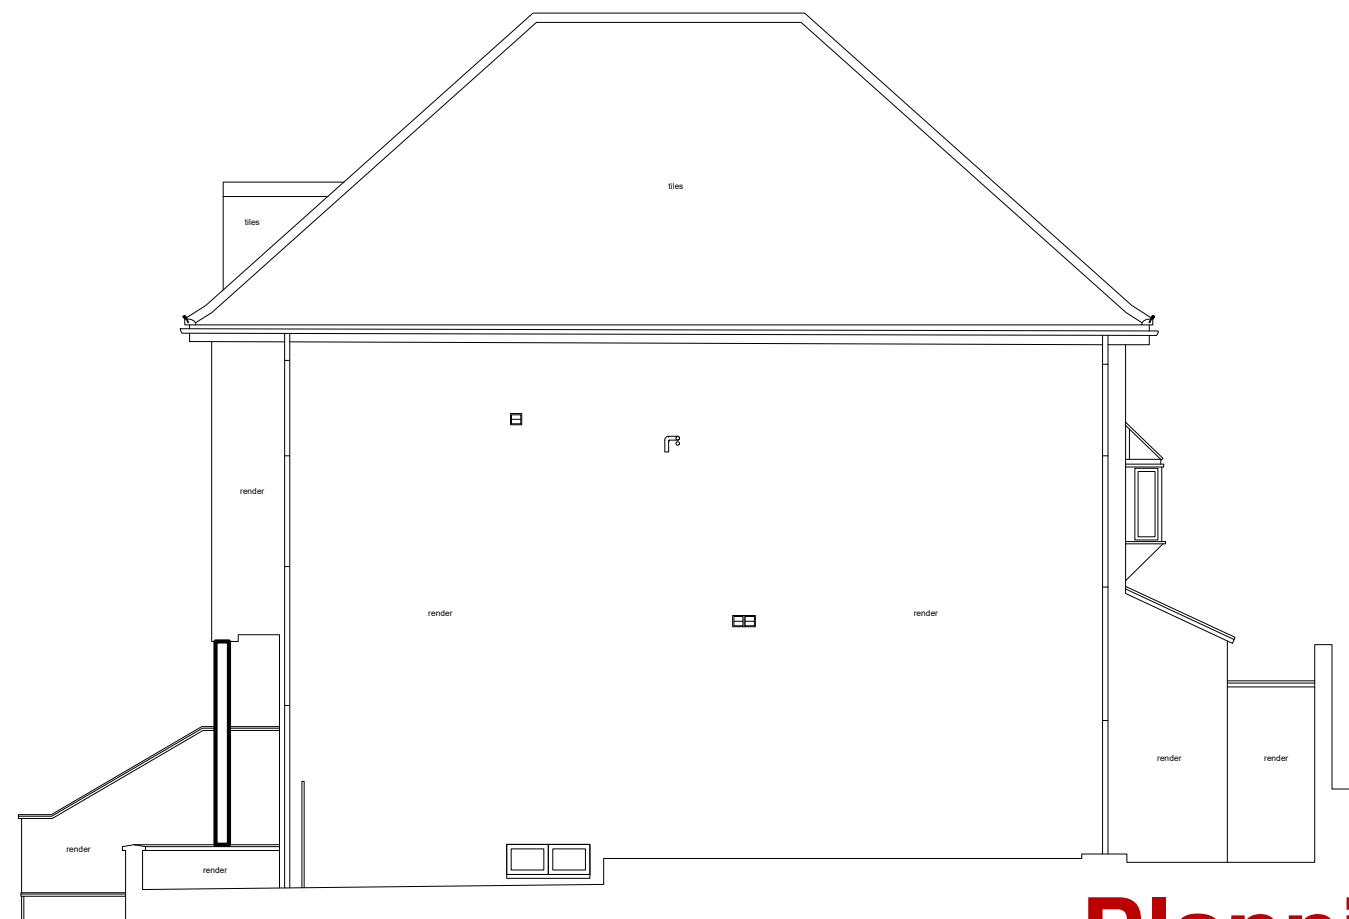

Proposed side / east elevation

Planning