




LOWER GROUND FLOOR

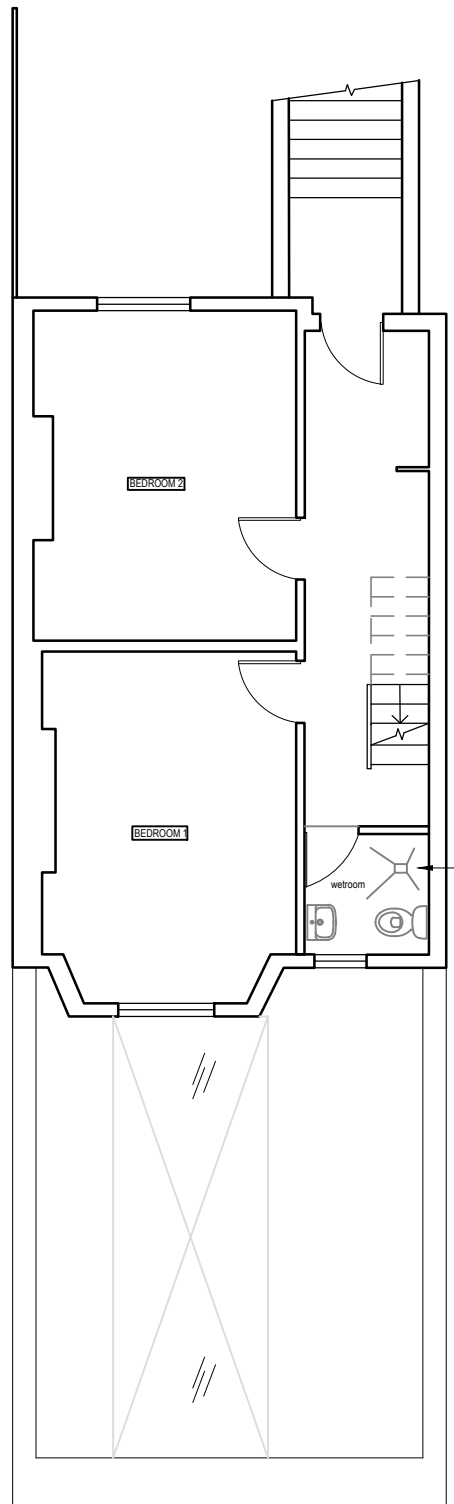


RAISED GROUND FLOOR

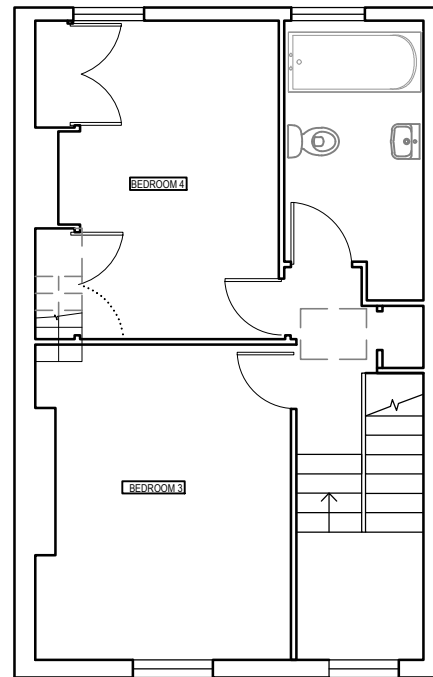

FIRST FLOOR

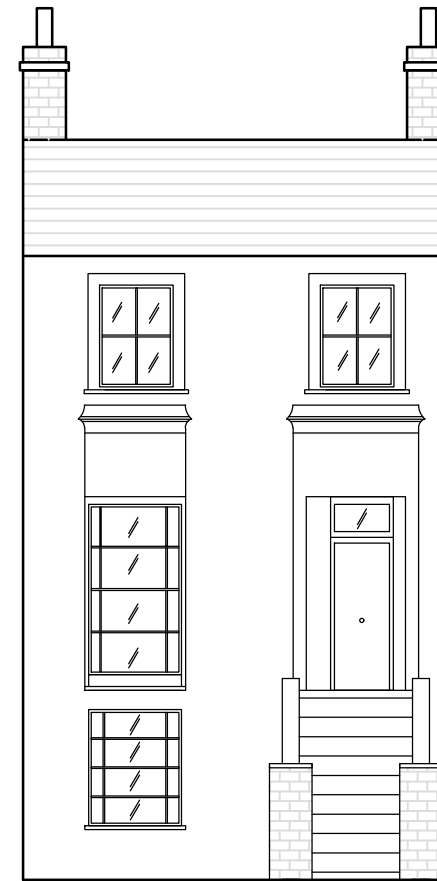

FRONT ELEVATION

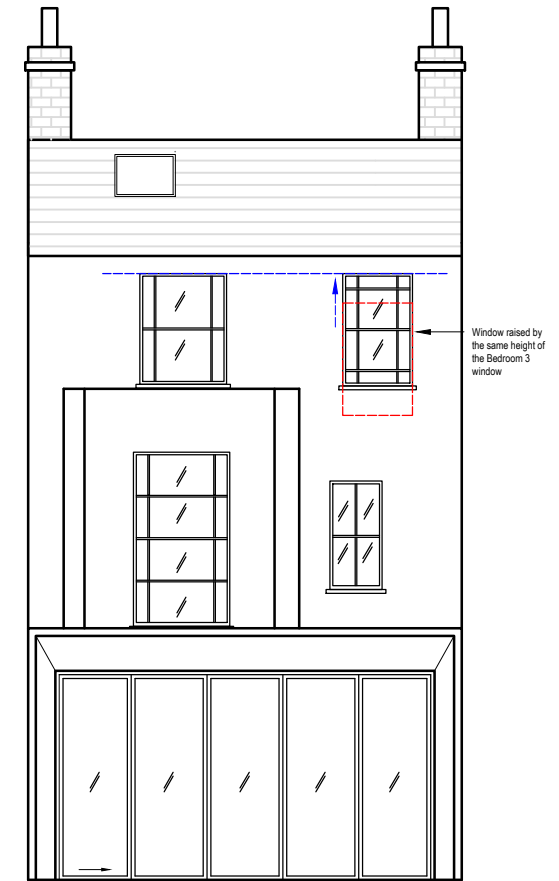

BACK ELEVATION



Revision	Date	Made by	Amendments

Date	October 2022	Drawn by	CC	Checked	
Scales	1:100@A3	Job No.	14137	Drawing No.	02
				Revision	