



Do not scale from this drawing. Work to figured dimensions only.
 Dimensions to be taken on site prior to manufacture, fabrication or installation.
 Any discrepancies to be reported to Yelo Architects immediately.

Material Key


- 1 Existing Buff Brick
- 2 Existing Grey Tile Roof
- 3 White Timber Framed Windows
- 4 Galvanised Steel Railings
- 5 Grey Coloured Flat Roof
- 6 Timber Coloured Cladding
- 7 Velux roof light white framed

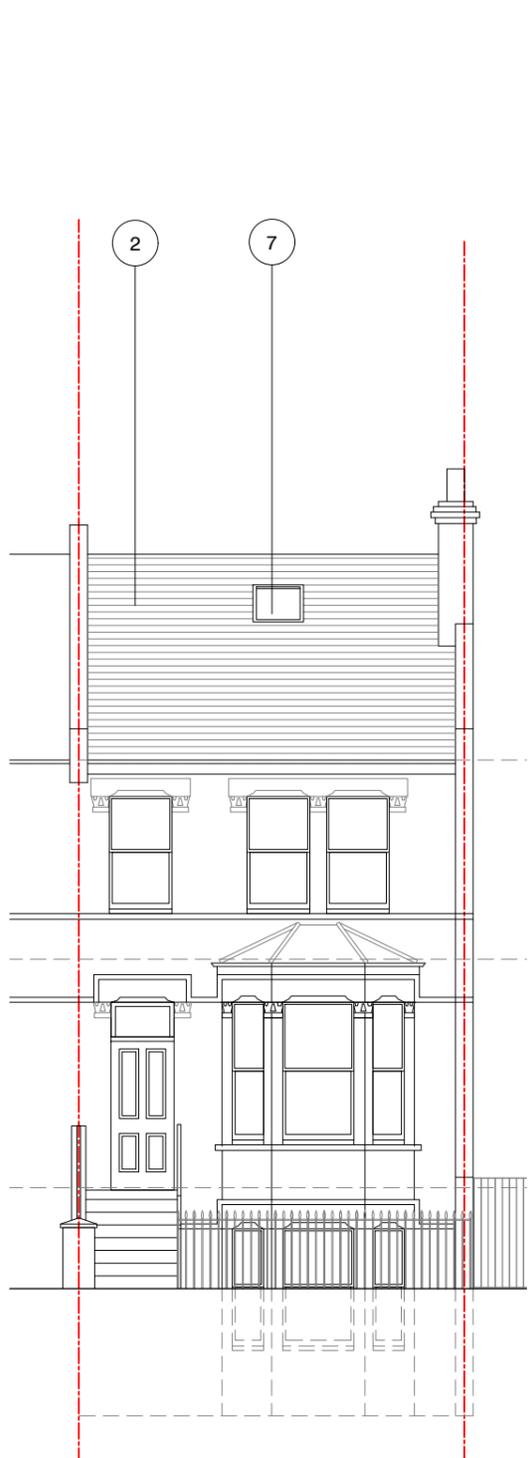


01 Propsoed Front Elevation
 Scale:1:100

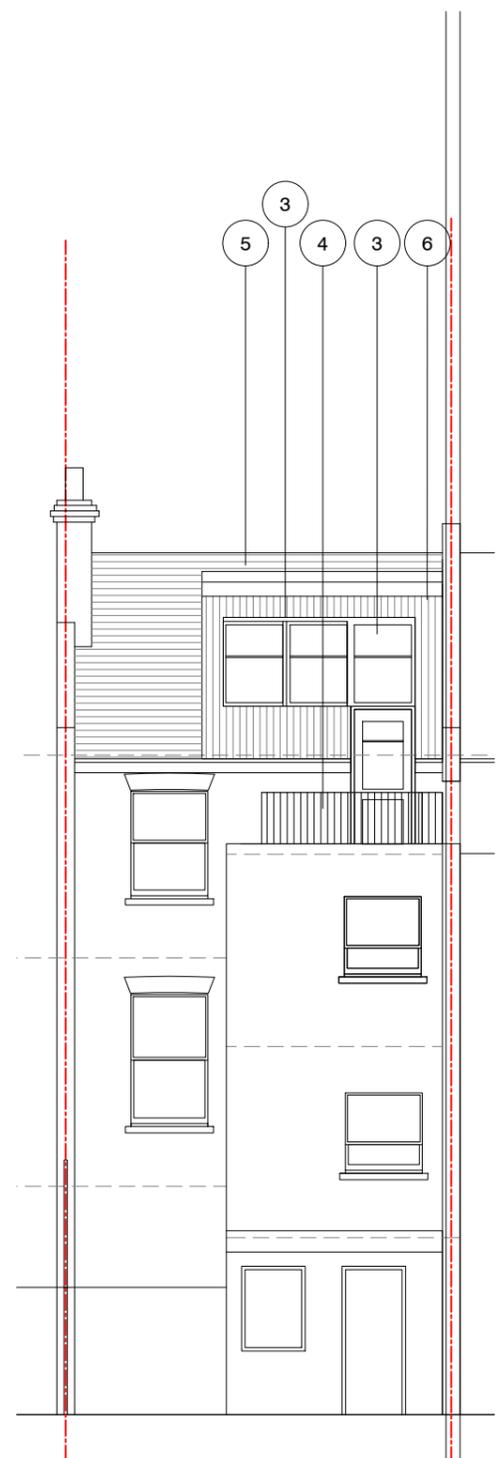

02 Propsoed Rear Elevation
 Scale:1:100

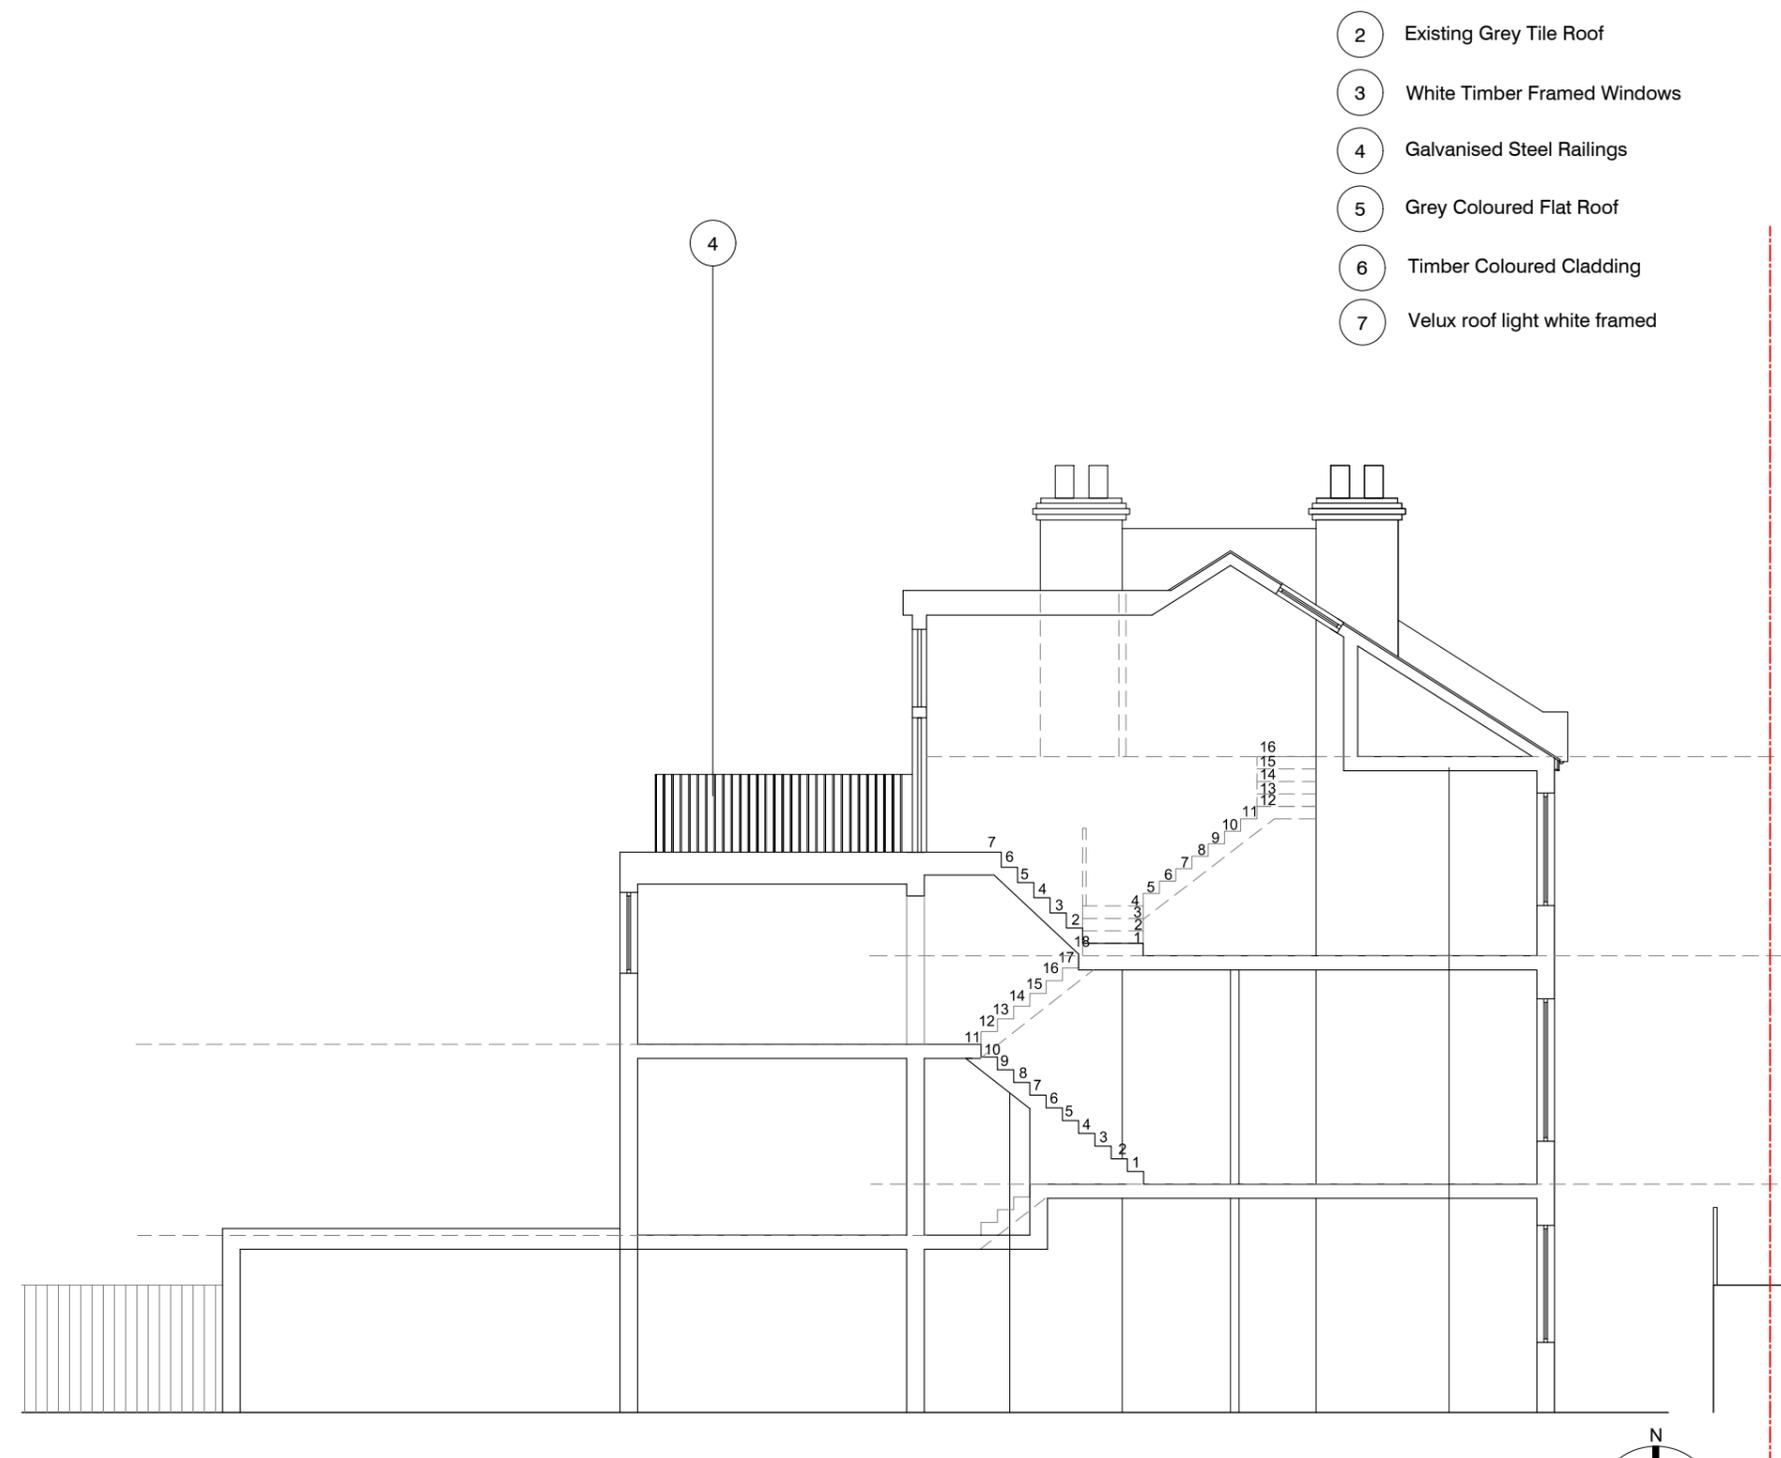

02 Propsoed Section
 Scale:1:100

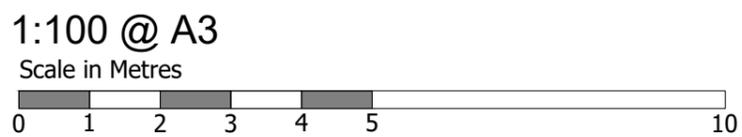

ISSUED FOR
PLANNING

Existing Site Boundary

Rev	Date	Description
B	23.11.22	Issued for planning
A	xx.09.22	Issued for planning

PROJECT	Y497 - 12B Medley Road
DRAWING NAME	Proposed Elevations
DWG NUMBER	YO497 - 200
SCALE	1:100 @ A3
DATE	Sep 2022
REV	B

YELO Yelo Architects Ltd
 Spaces, Trafalgar Place
 Brighton
 BN1 4DU

T 01273 608 444
 E mail@yeloarchitects.com
 W yeloarchitects.com
 Twitter yeloarchitects