


Do not scale from this drawing. Work to figured dimensions only.
 Dimensions to be taken on site prior to manufacture, fabrication or installation.
 Any discrepancies to be reported to Yelo Architects immediately.



01 Proposed Roof Plan
 Scale:1:100

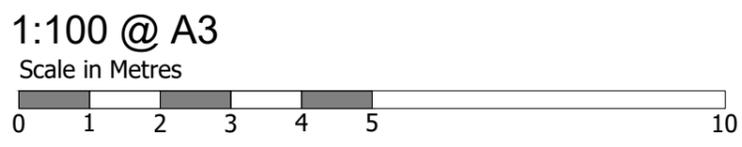

ISSUED FOR
 PLANNING

Rev	Date	Description
B	23.11.22	Issued for planning
A	xx.09.22	Issued for planning

PROJECT	Y497 - 12B Medley Road
DRAWING NAME	Proposed Roof Plan
DWG NUMBER	YO497 - 123
SCALE	1:100 @ A3
DATE	Aug 2022
REV	B

YELO Yelo Architects Ltd
 Spaces, Trafalgar Place
 Brighton
 BN1 4DU

T 01273 608 444
 E mail@yeloarchitects.com
 W yeloarchitects.com
 Twitter yeloarchitects