


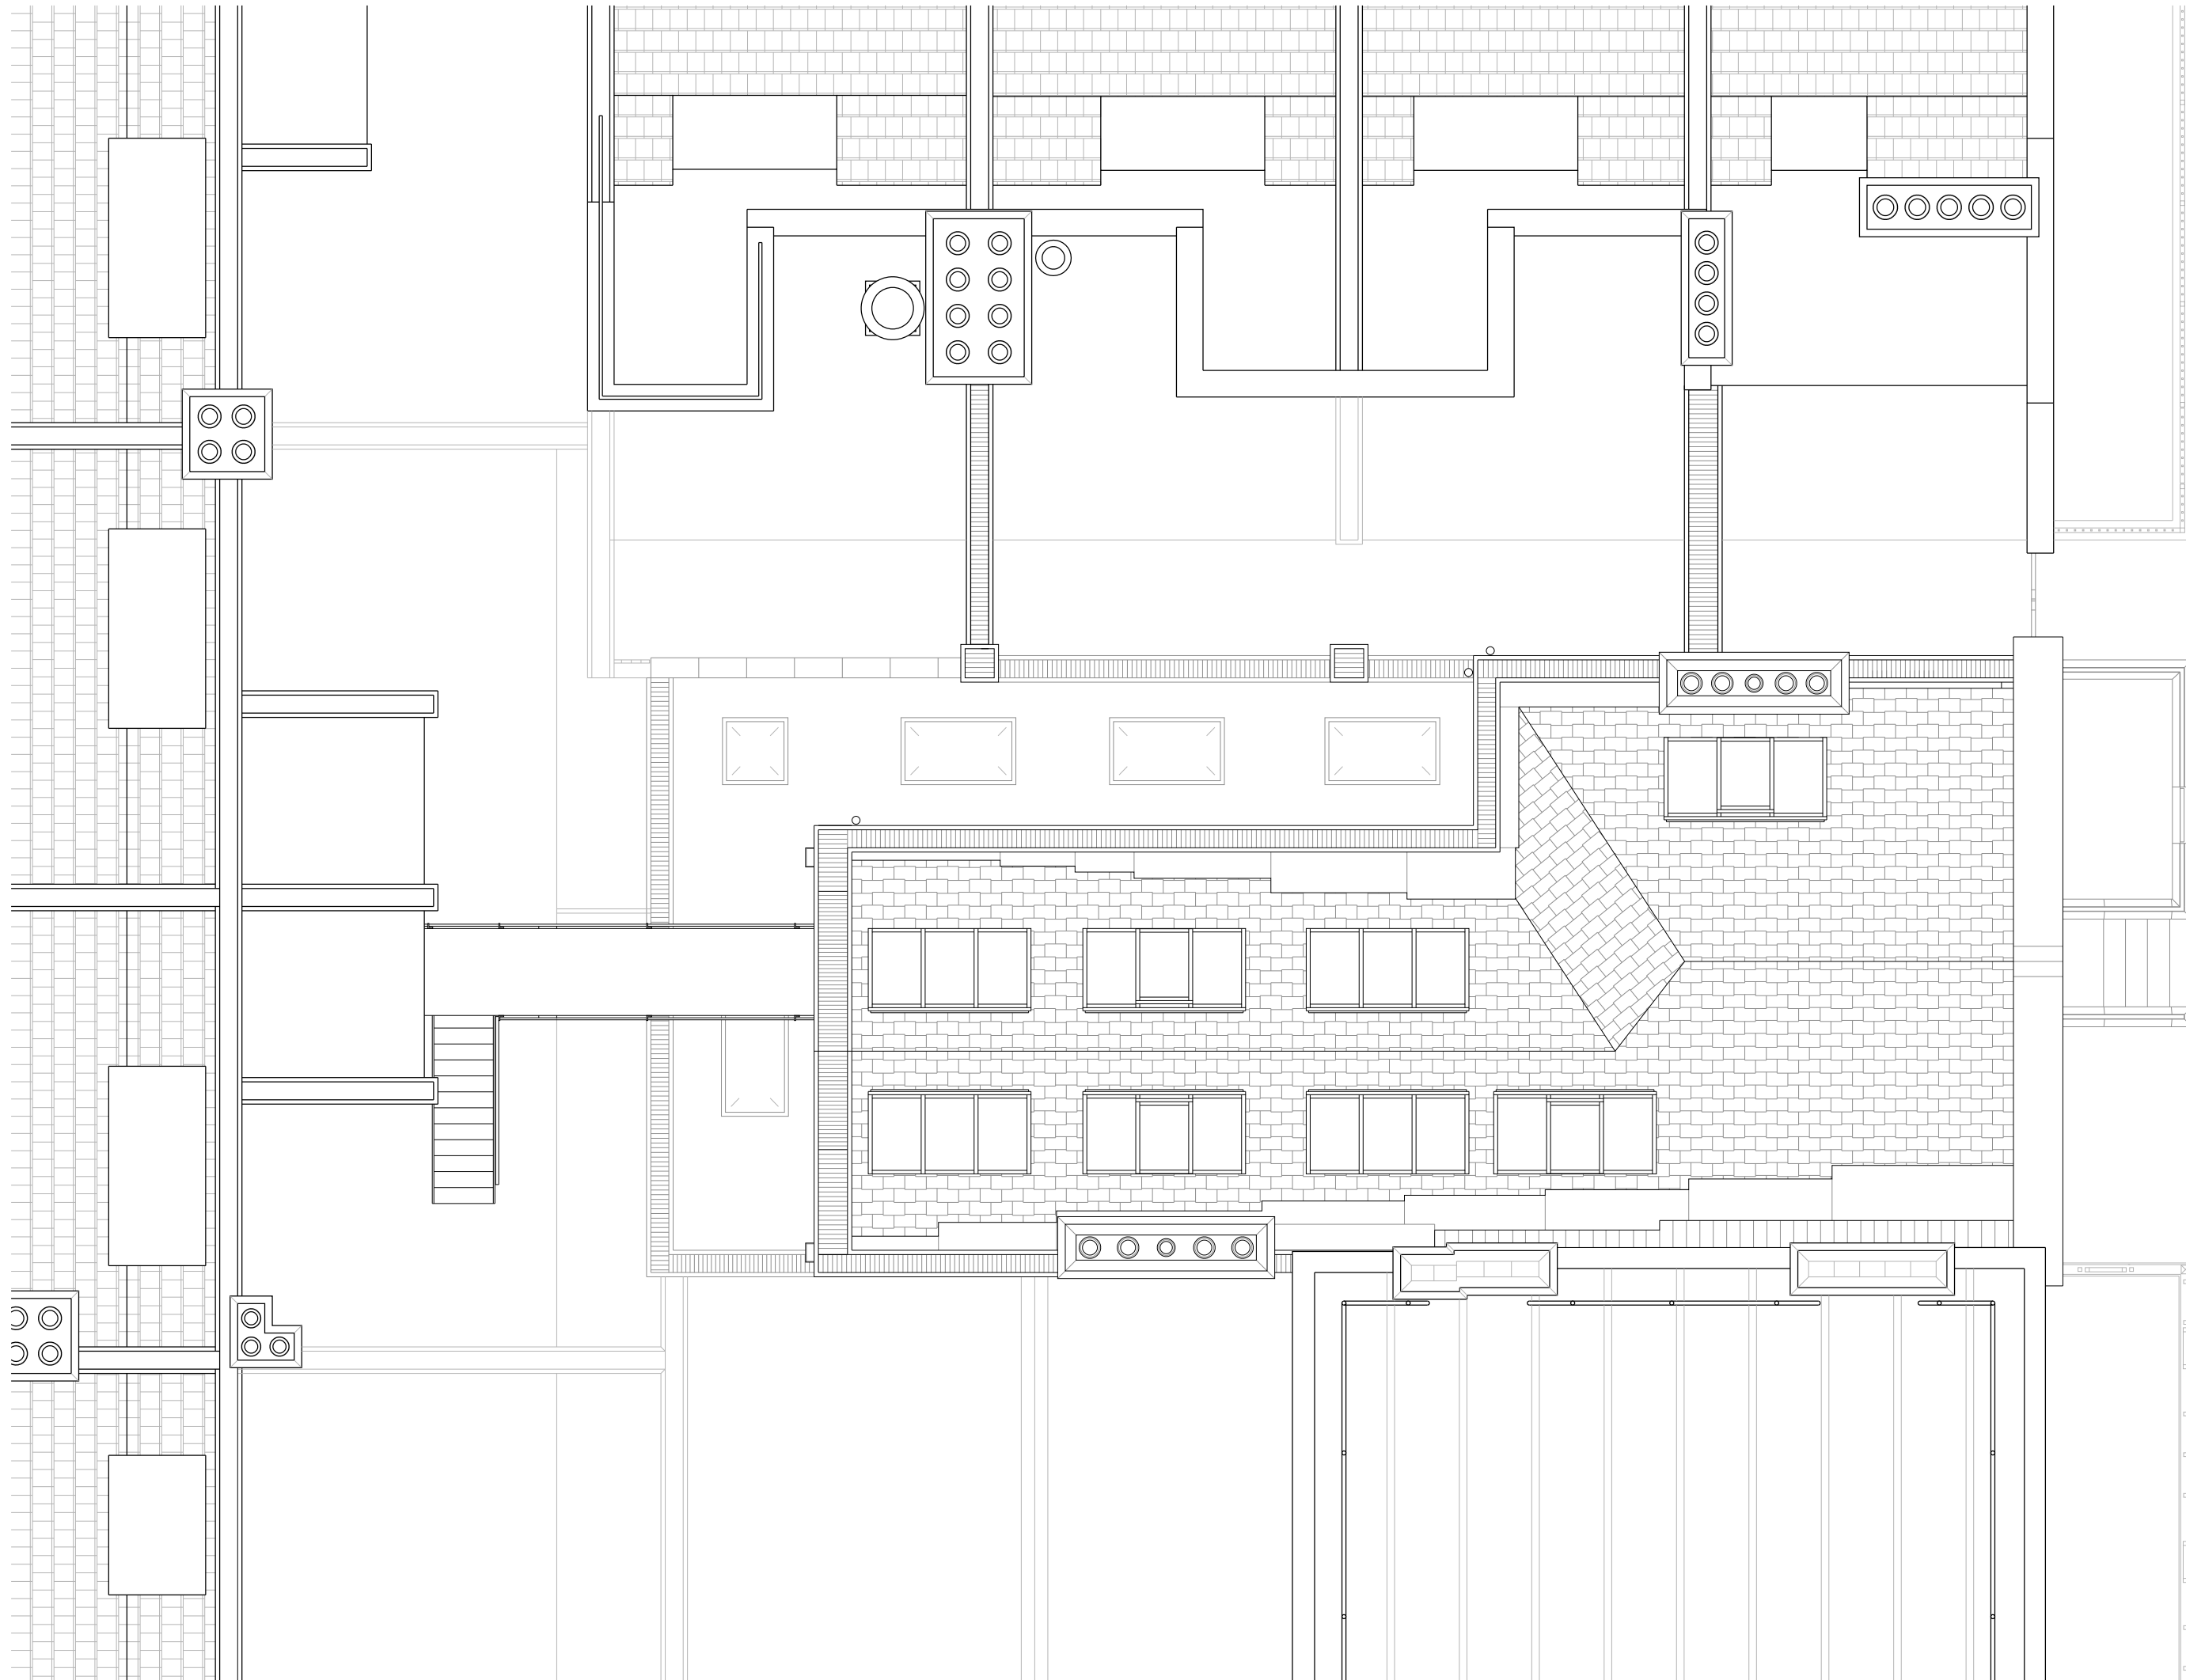

CHANGE OF USE PLANNING APPLICATION

75 KENTON STREET, LONDON WC1N 1NN




71-75 Shelton Street
Covent Garden
WC2H 9JQ
London, England

REVISIONS

NO.	DATE	DESCRIPTION

PROJECT NO: 210001
DRAWN BY: ADL
DATE ISSUED: 11/27/2022
CHECKED BY: DLG
SCALE: 1:75

Existing Roof Plan

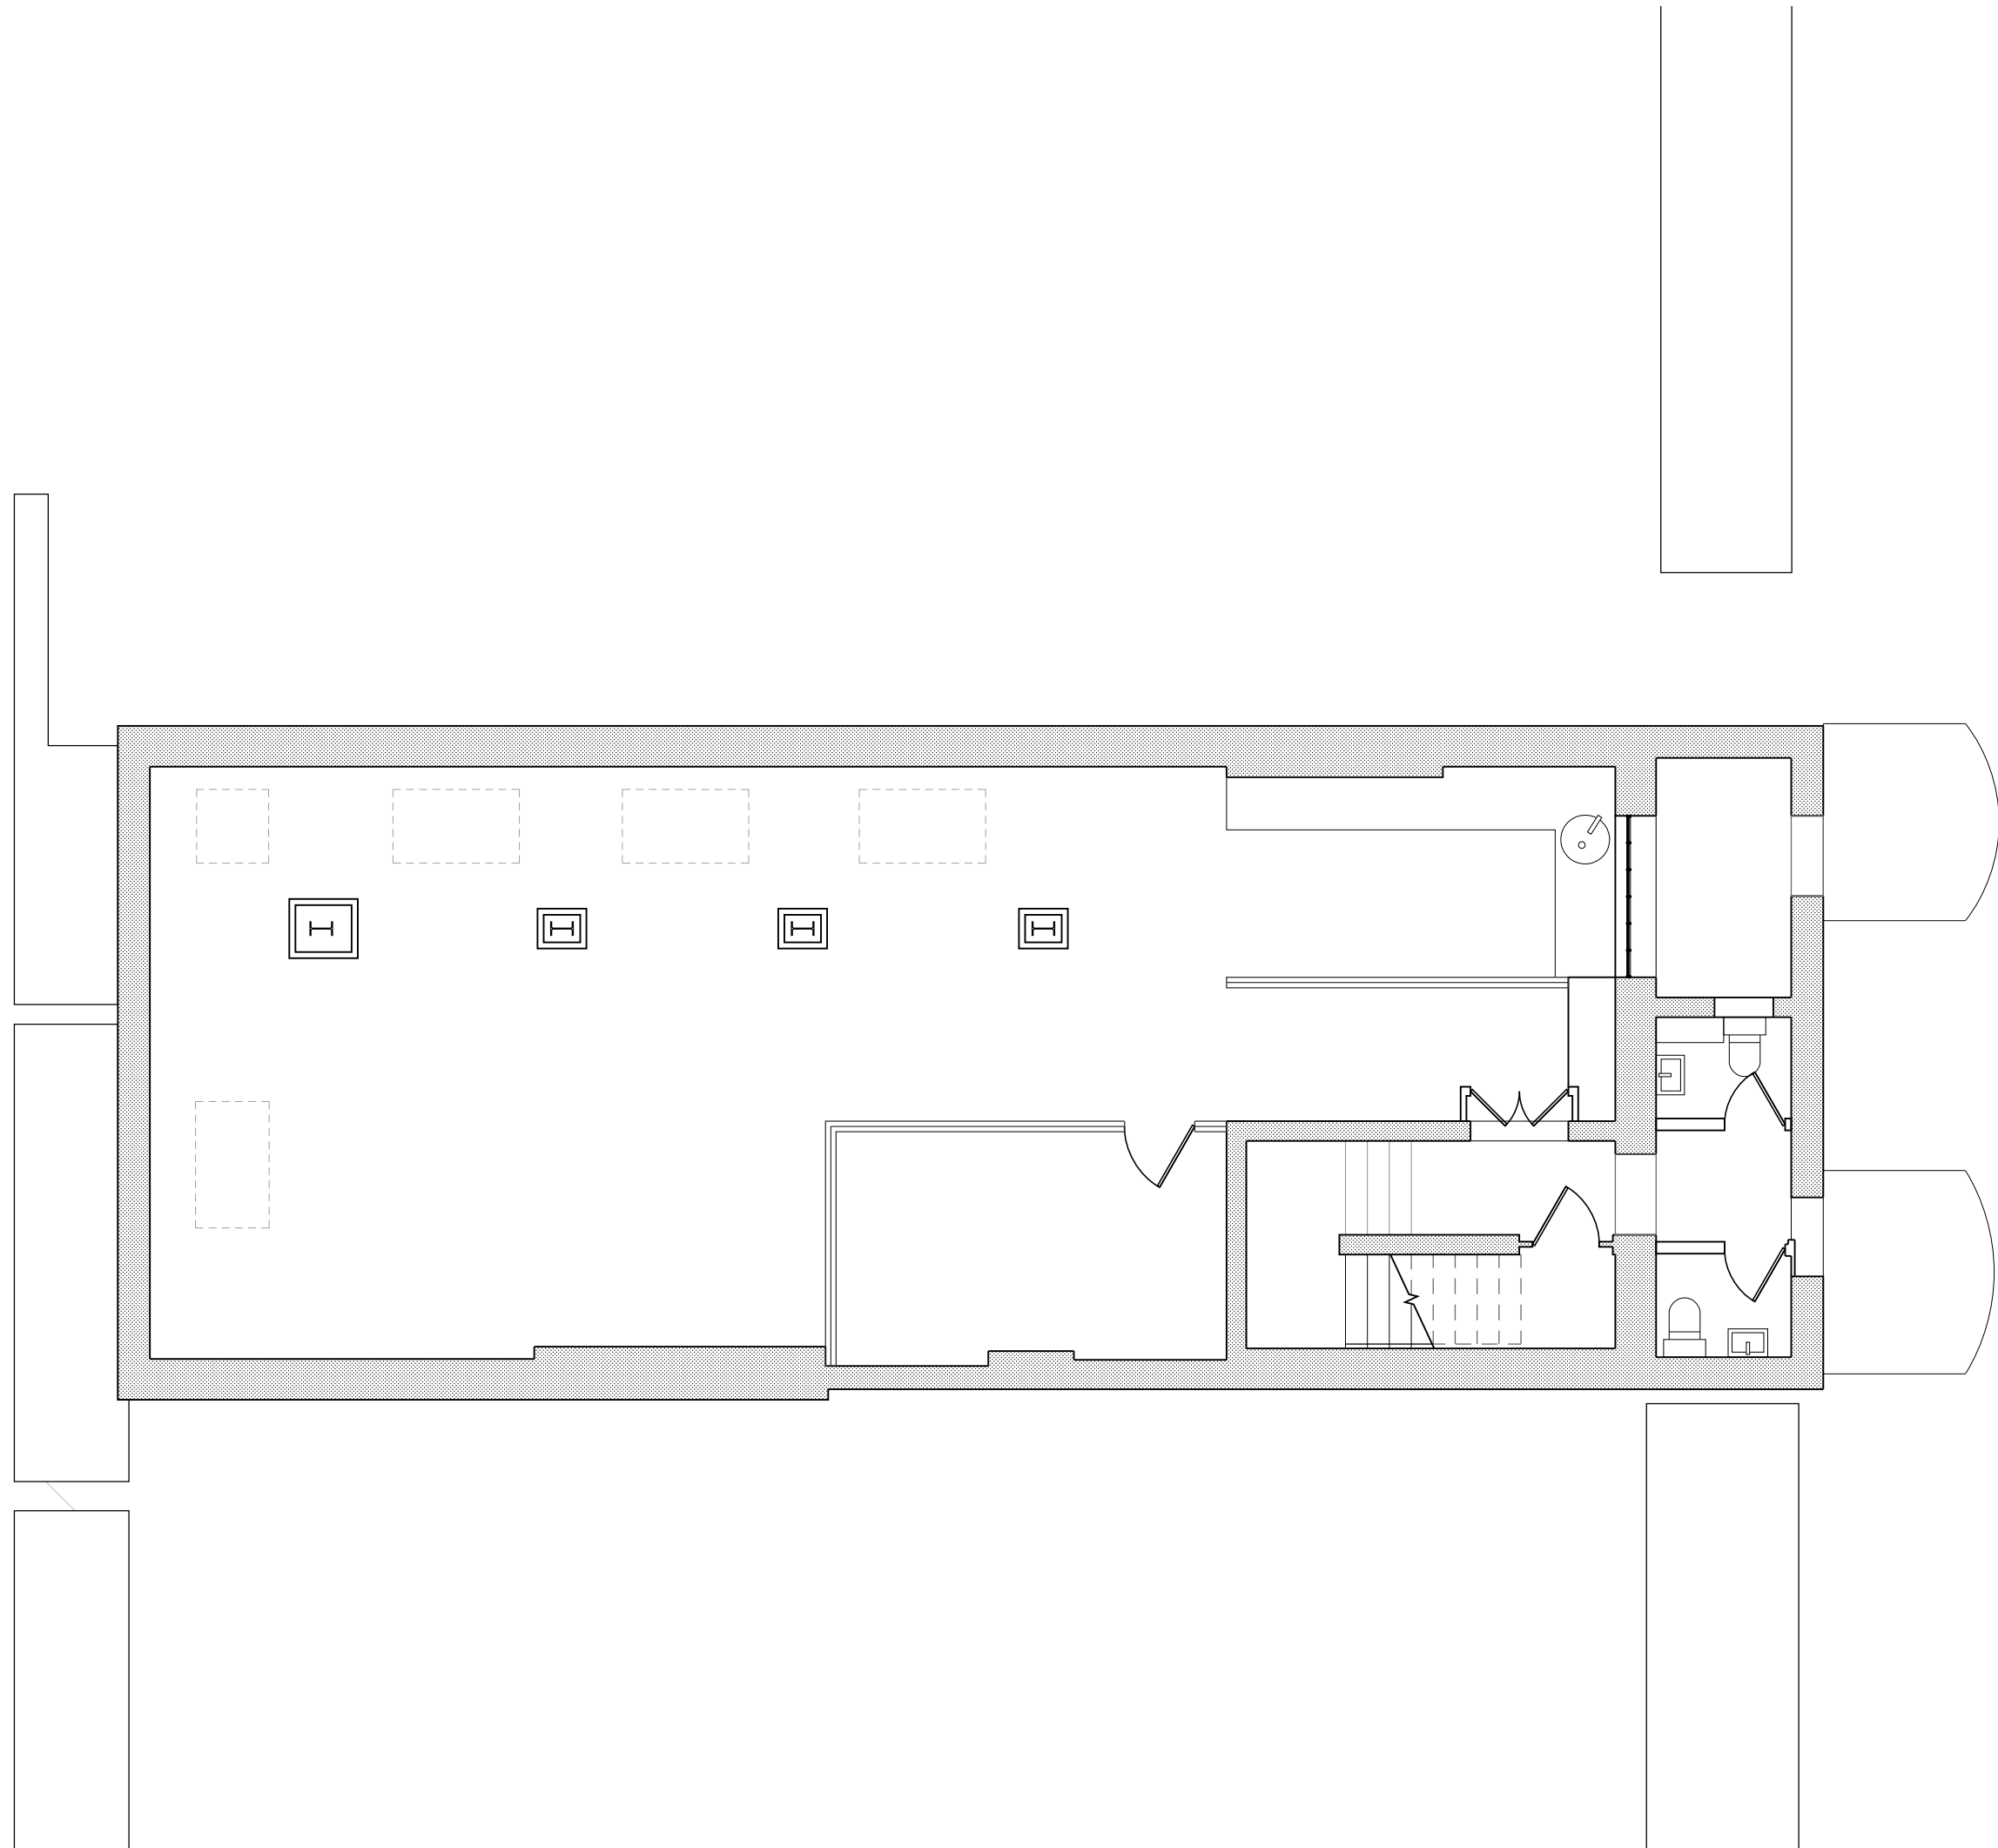

CHANGE OF USE PLANNING APPLICATION

75 KENTON STREET, LONDON WC1N 1NN




71-75 Shelton Street
Covent Garden
WC2H 9JQ
London, England

REVISIONS

NO.	DATE	DESCRIPTION

PROJECT NO: 210001
DRAWN BY: ADL
DATE ISSUED: 11/27/2022
CHECKED BY: DLG
SCALE: 1:75

Existing L. Groud Fl. Plan

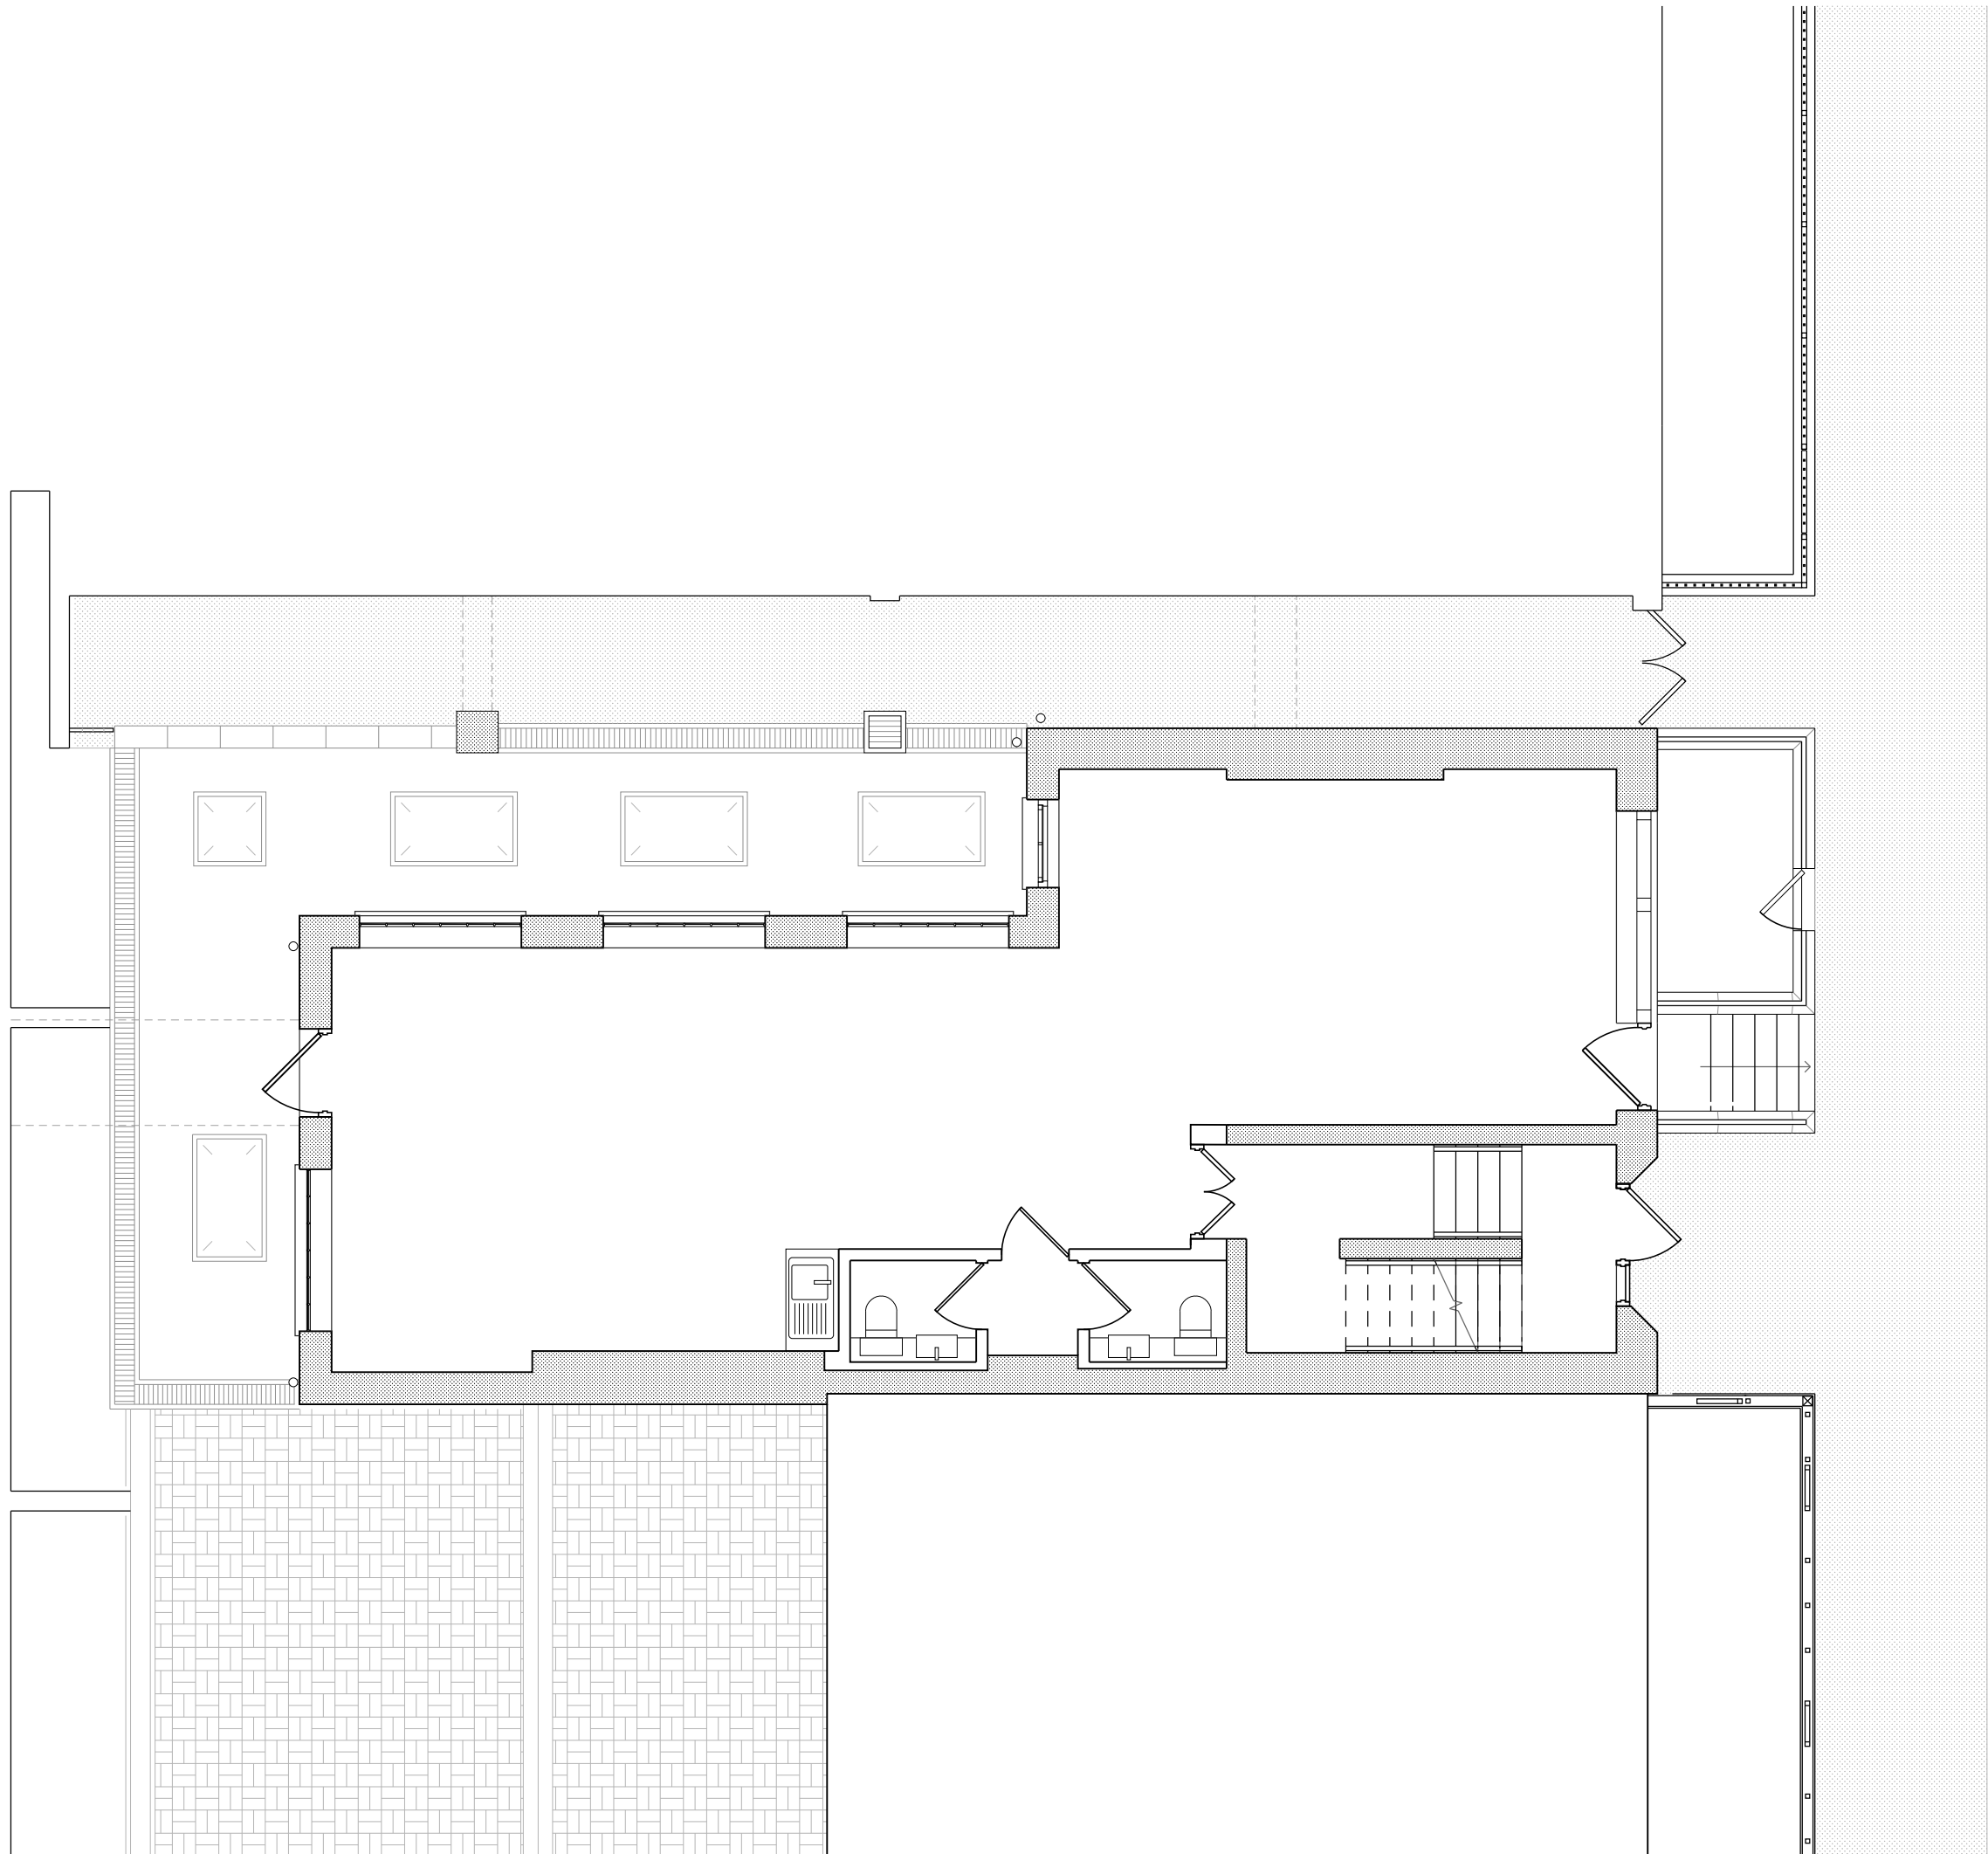

CHANGE OF USE PLANNING APPLICATION
75 KENTON STREET, LONDON WC1N 1NN




71-75 Shelton Street
Covent Garden
WC2H 9JQ
London, England

REVISIONS

NO.	DATE	DESCRIPTION

PROJECT NO: 210001
DRAWN BY: ADL
DATE ISSUED: 11/27/2022
CHECKED BY: DLG
SCALE: 1:75

Existing Ground Fl. Plan

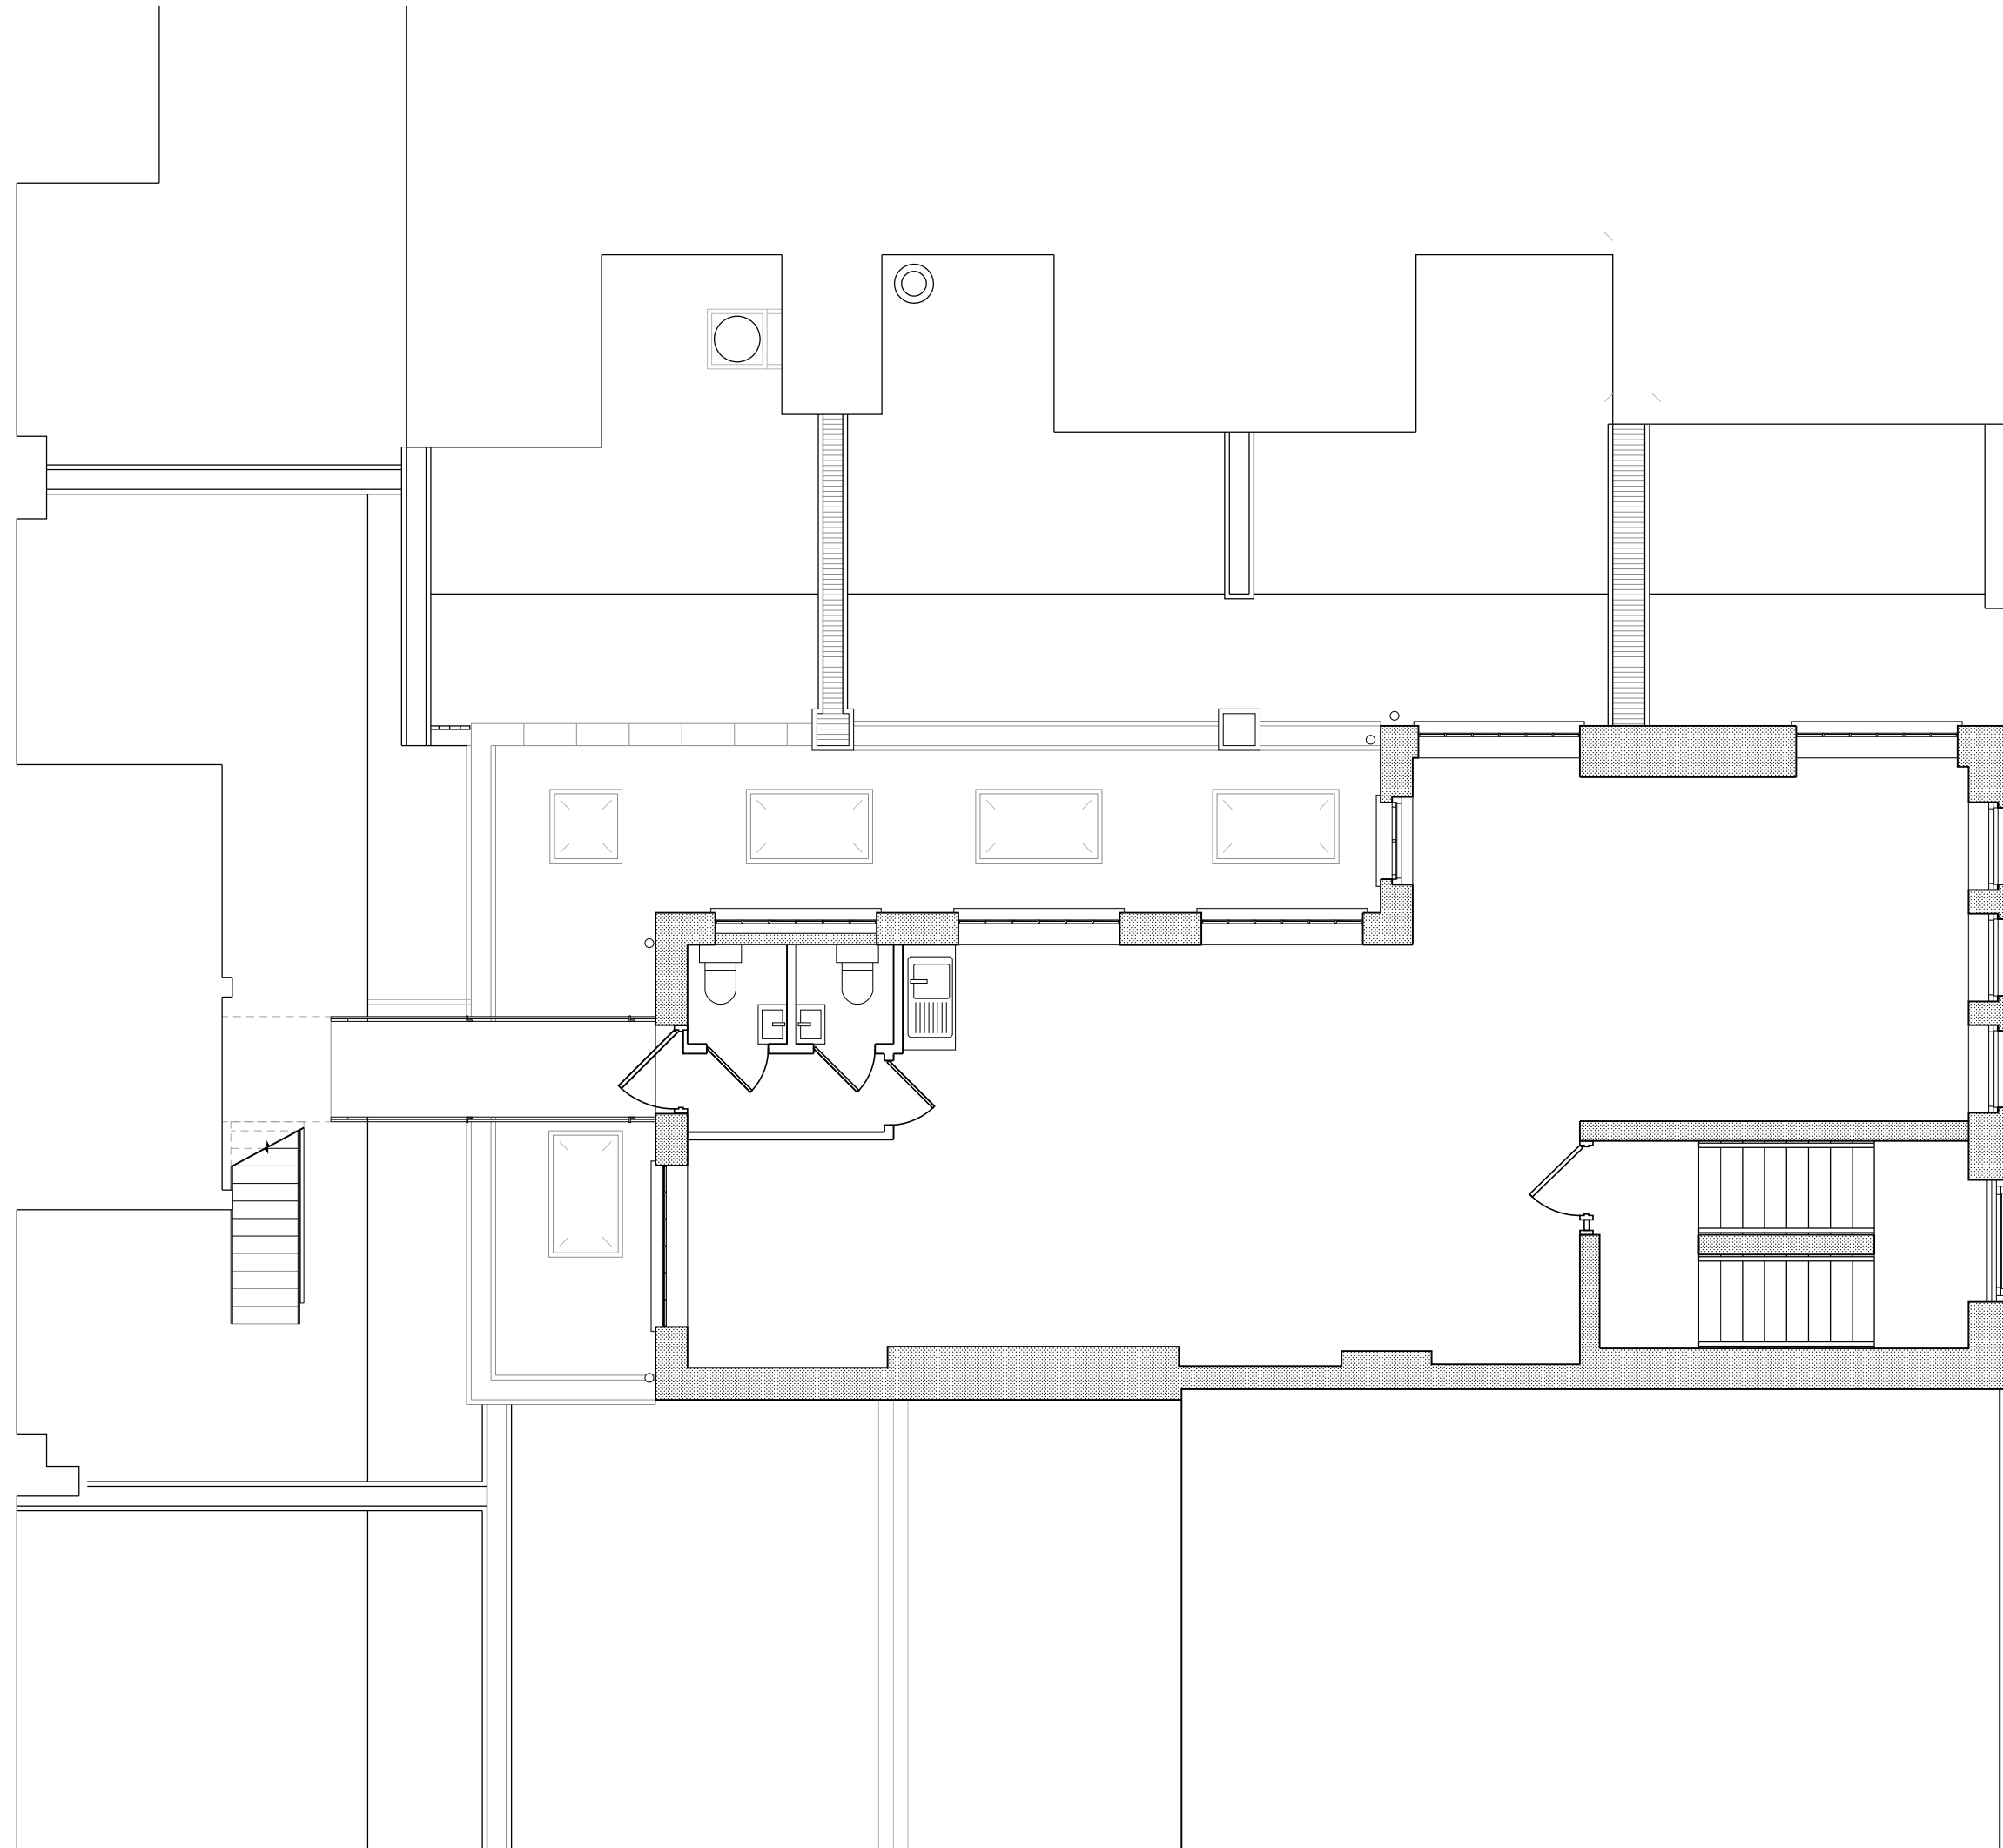

CHANGE OF USE PLANNING APPLICATION

75 KENTON STREET, LONDON WC1N 1NN




71-75 Shelton Street
Covent Garden
WC2H 9JQ
London, England

REVISIONS

NO.	DATE	DESCRIPTION

PROJECT NO: 210001
DRAWN BY: ADL
DATE ISSUED: 11/27/2022
CHECKED BY: DLG
SCALE: 1:75

Existing First Fl. Plan

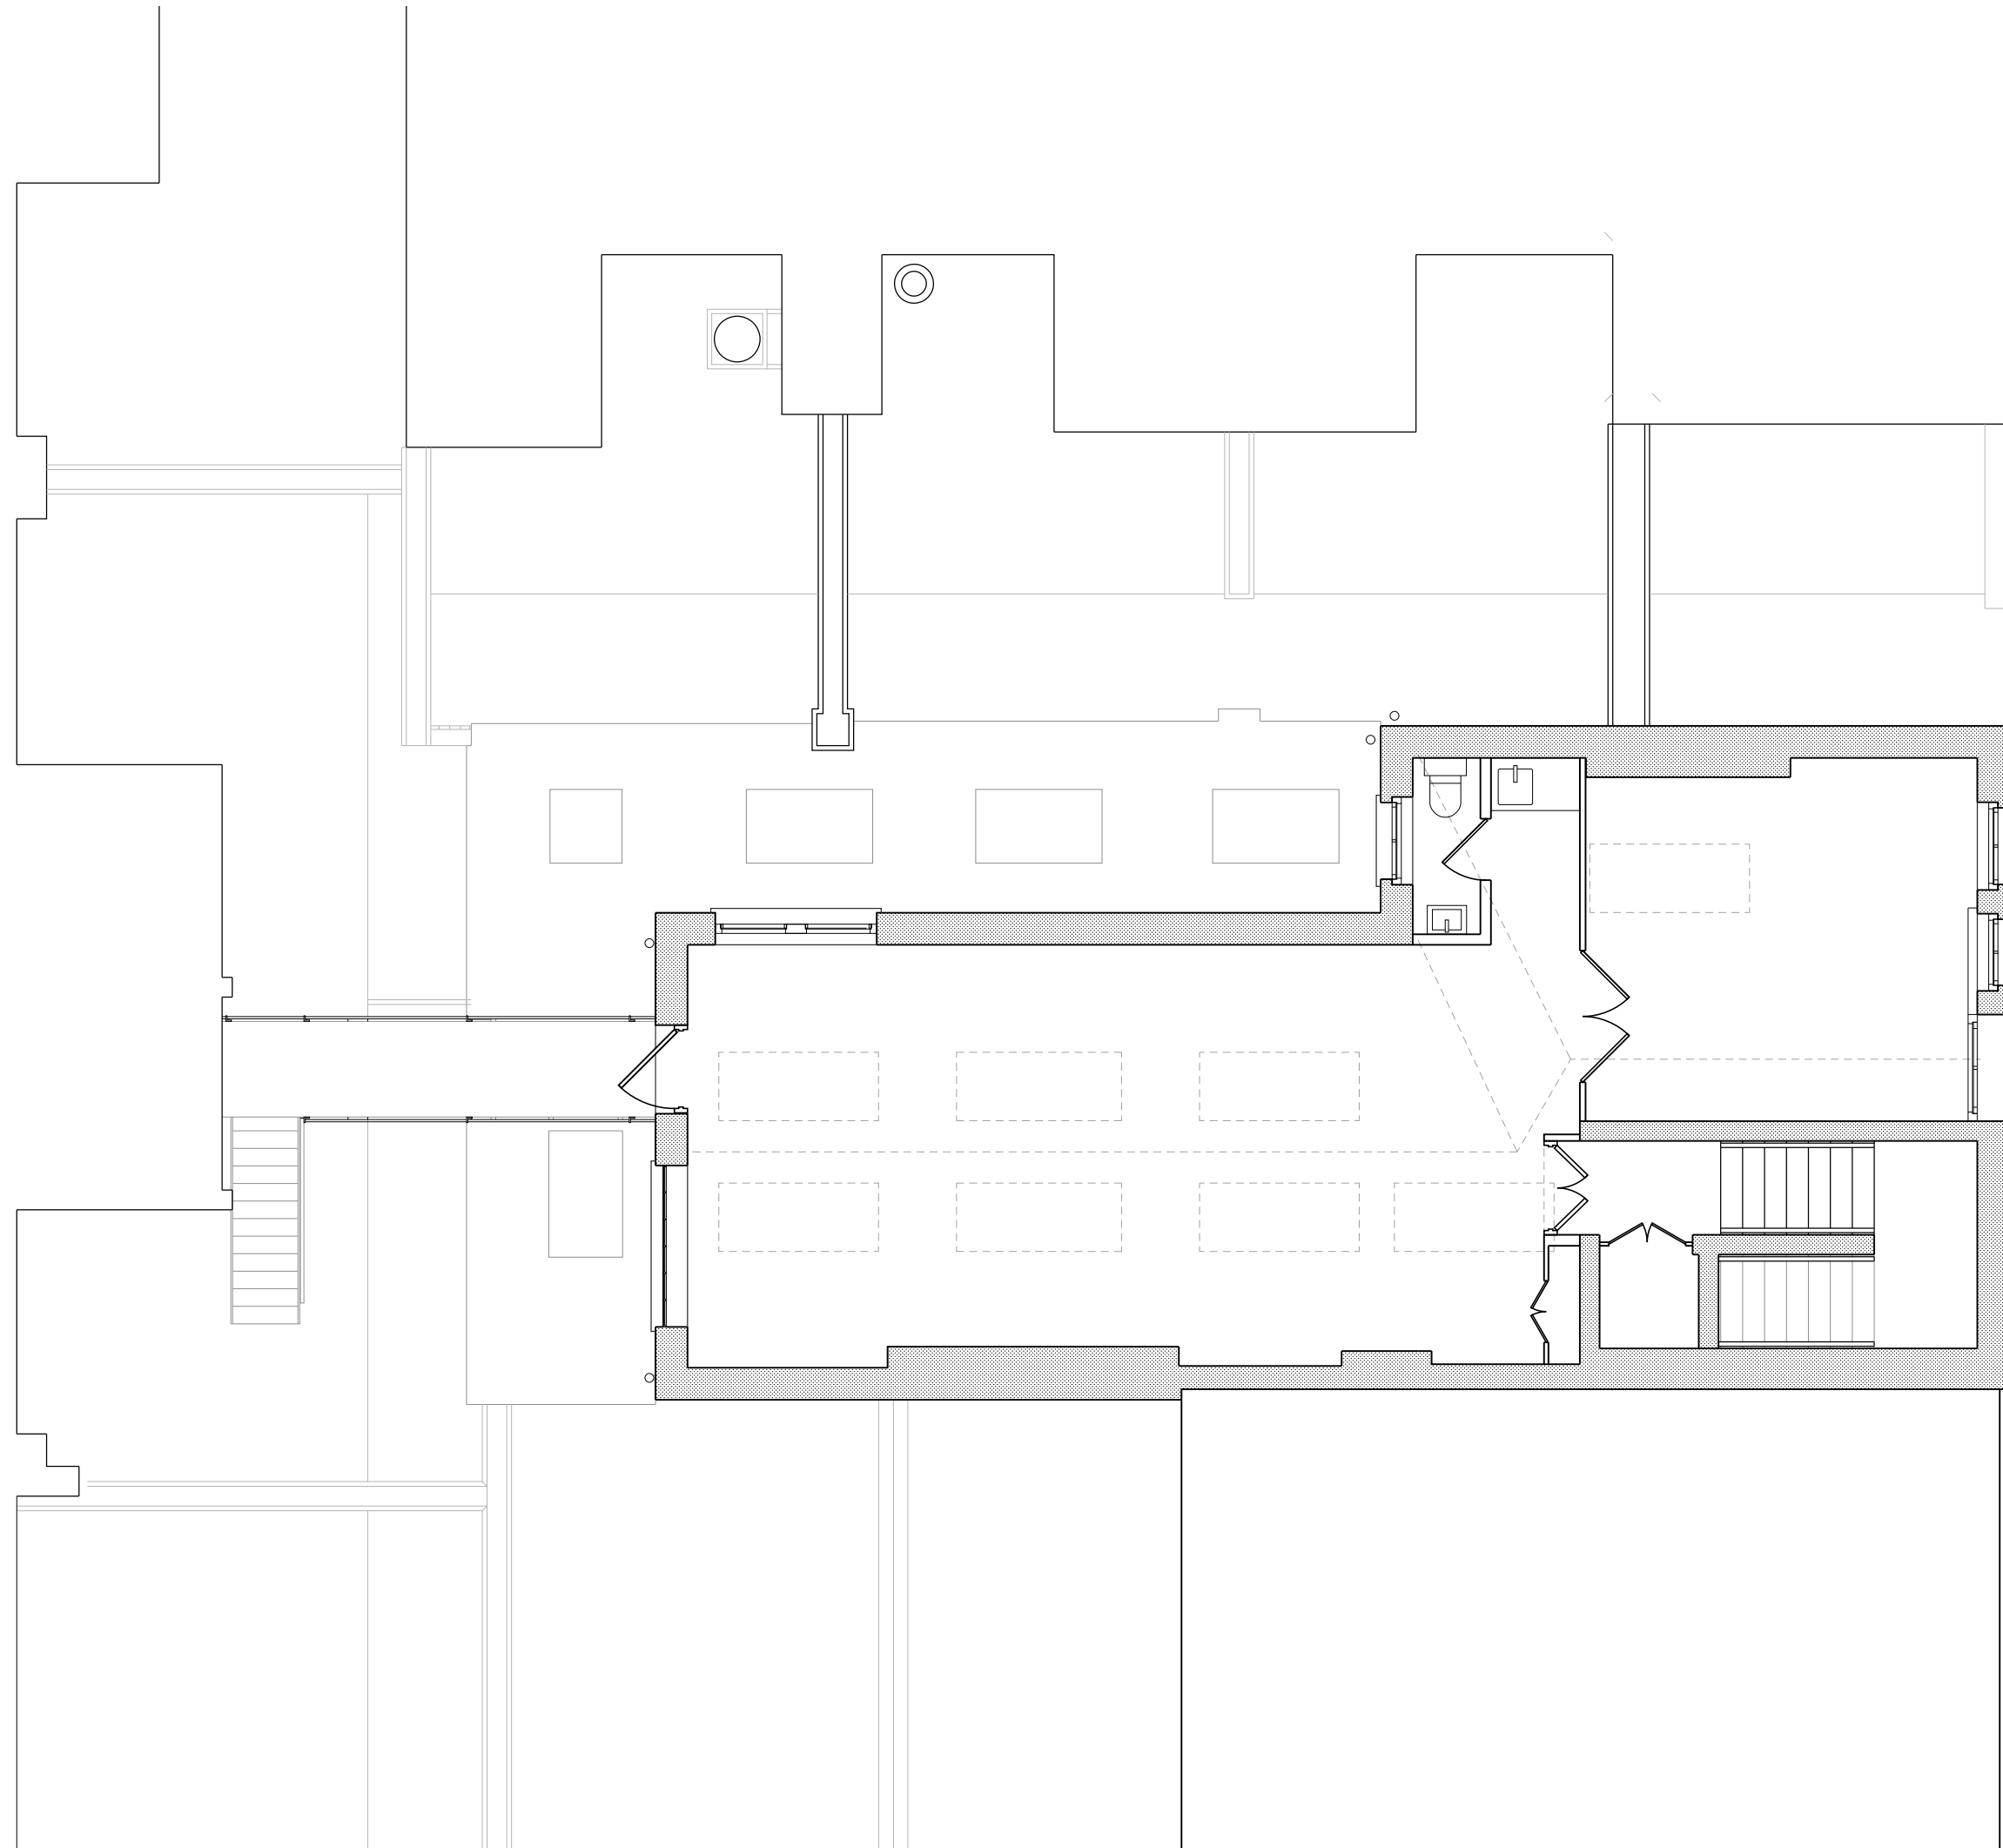

CHANGE OF USE PLANNING APPLICATION

75 KENTON STREET, LONDON WC1N 1NN



71-75 Shelton Street
Covent Garden
WC2H 9JQ
London, England

REVISIONS

NO.	DATE	DESCRIPTION

PROJECT NO: 210001
DRAWN BY: ADL
DATE ISSUED: 11/27/2022
CHECKED BY: DLG
SCALE: 1:75

Existing Second Fl. Plan



CHANGE OF USE PLANNING APPLICATION

75 KENTON STREET, LONDON WC1N 1NN




71-75 Shelton Street
Covent Garden
WC2H 9JQ
London, England

REVISIONS

NO.	DATE	DESCRIPTION

PROJECT NO: 210001
DRAWN BY: ADL
DATE ISSUED: 11/27/2022
CHECKED BY: DLG
SCALE: 1:75

Existing East Elevation

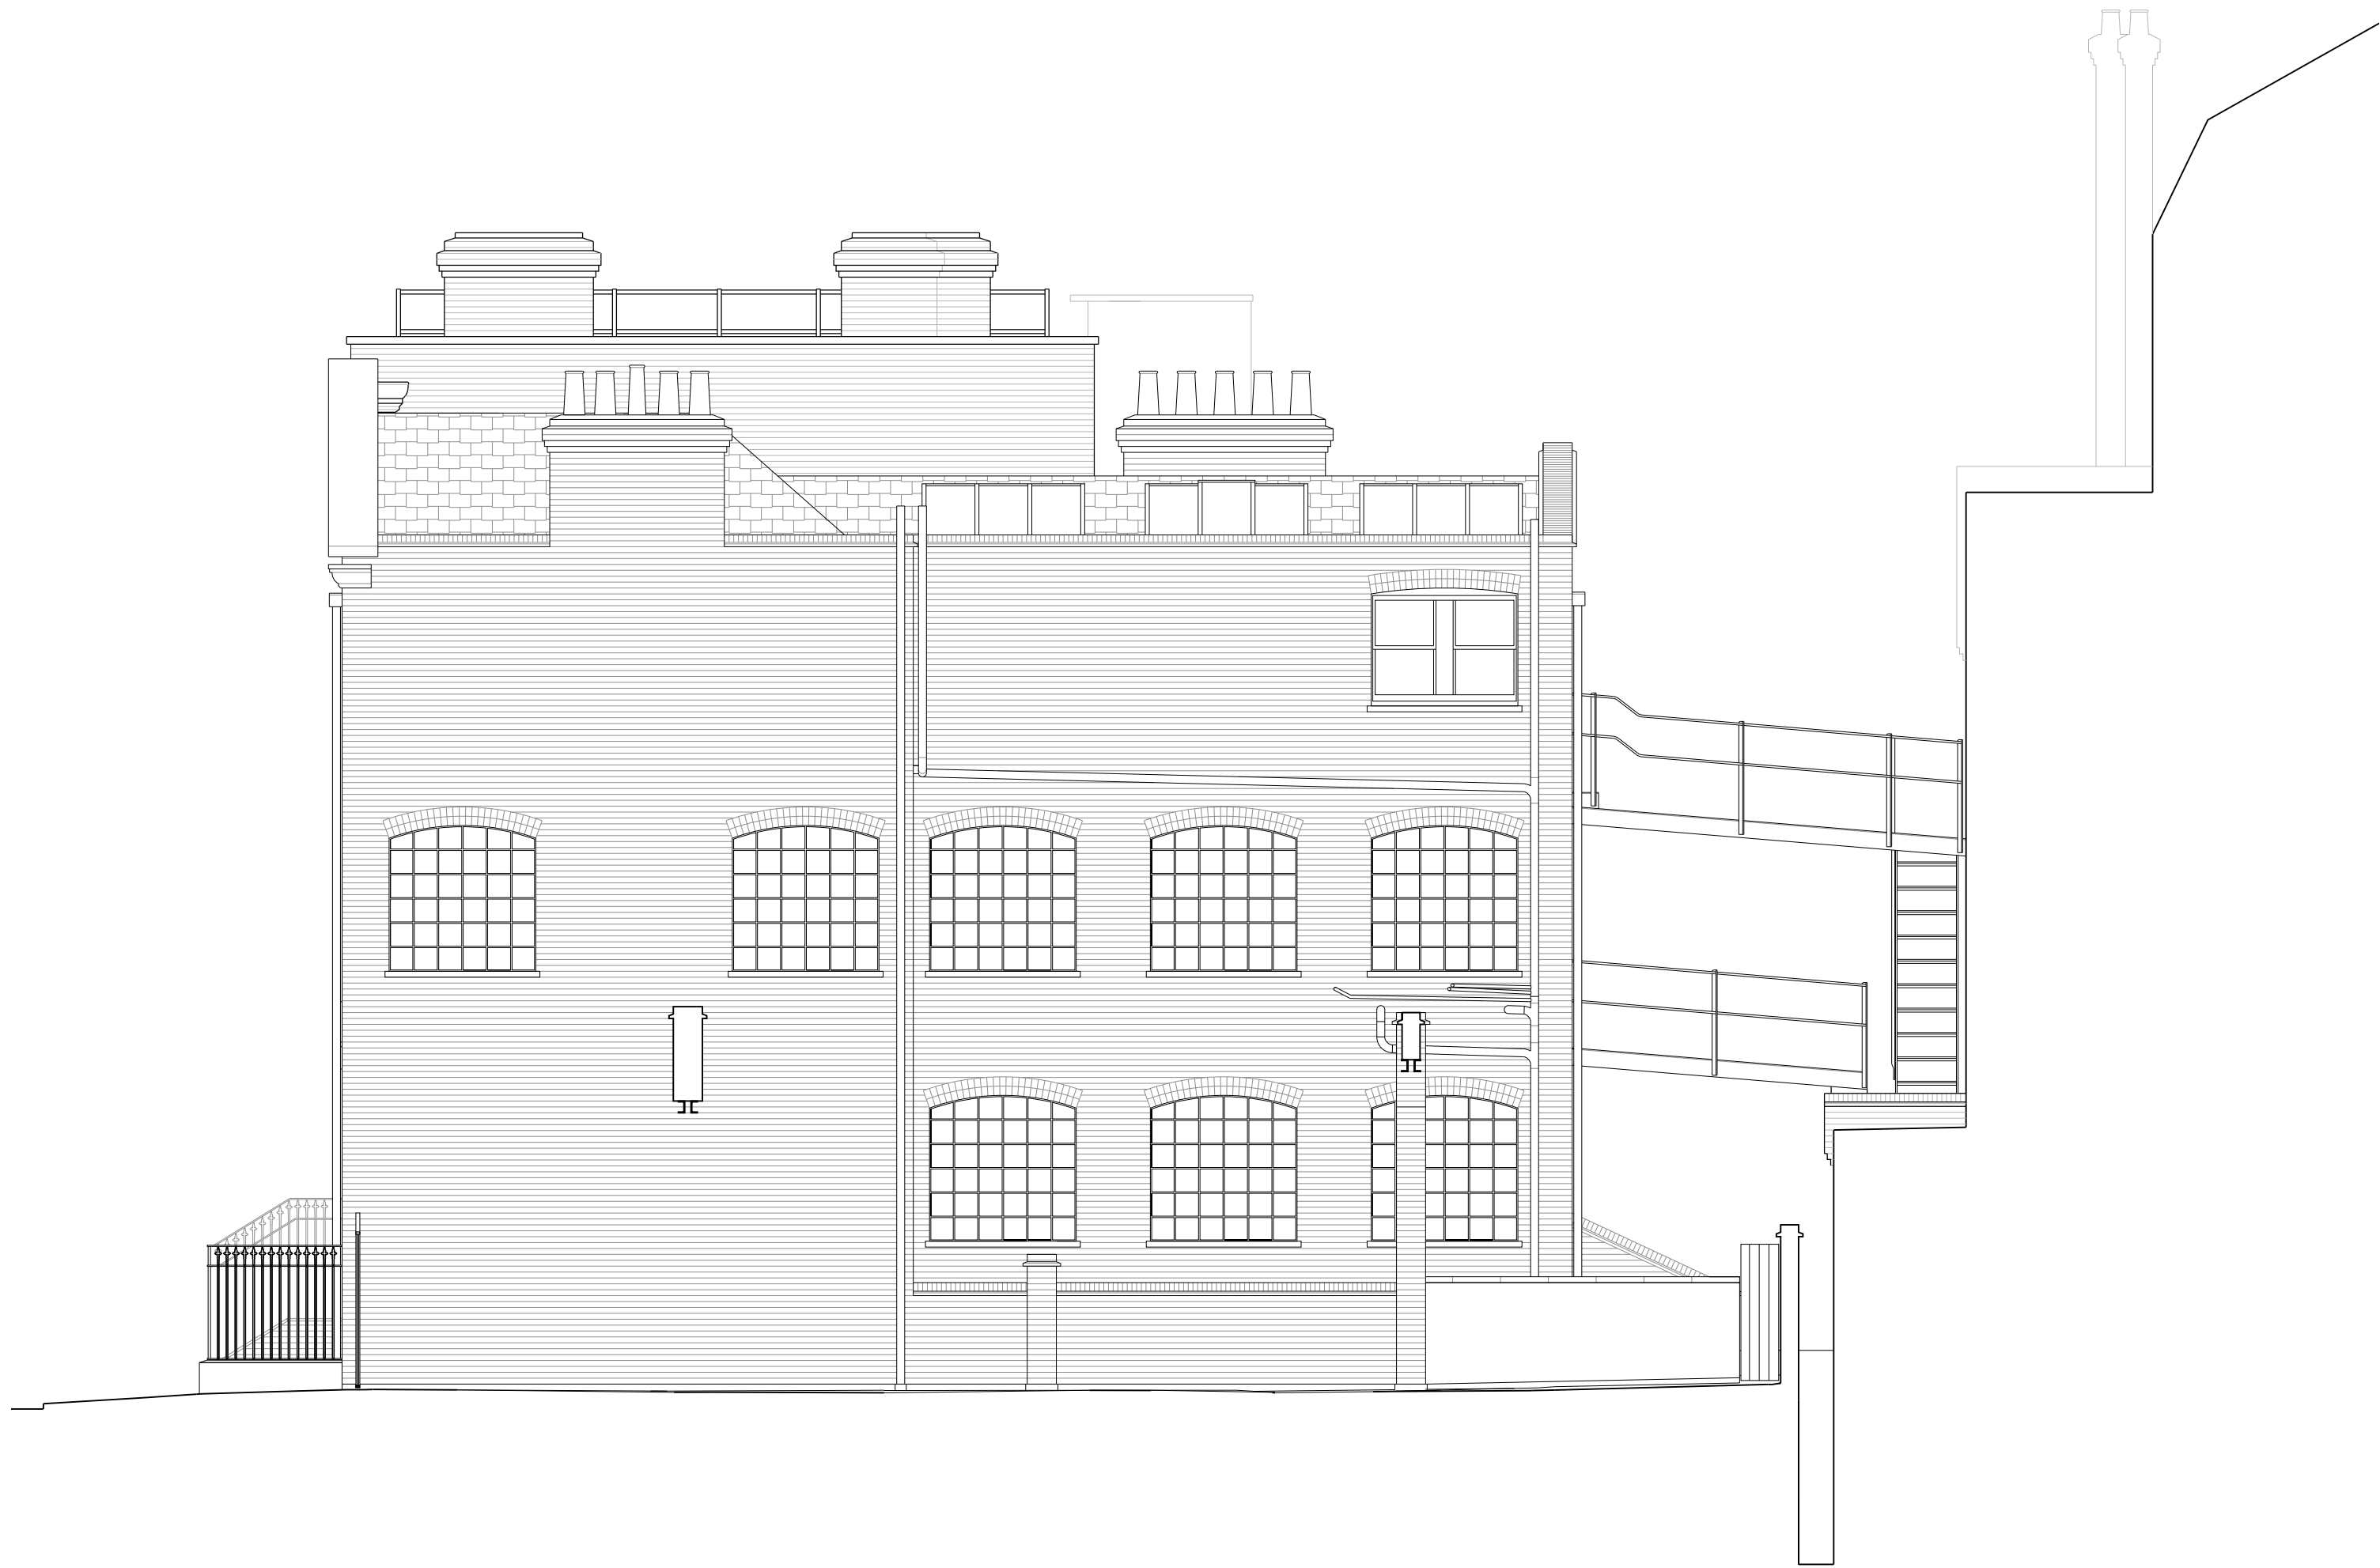

CHANGE OF USE PLANNING APPLICATION

75 KENTON STREET, LONDON WC1N 1NN




71-75 Shelton Street
Covent Garden
WC2H 9JQ
London, England

REVISIONS

NO.	DATE	DESCRIPTION

PROJECT NO: 210001
DRAWN BY: ADL
DATE ISSUED: 11/27/2022
CHECKED BY: DLG
SCALE: 1:75

Existing North Elevation

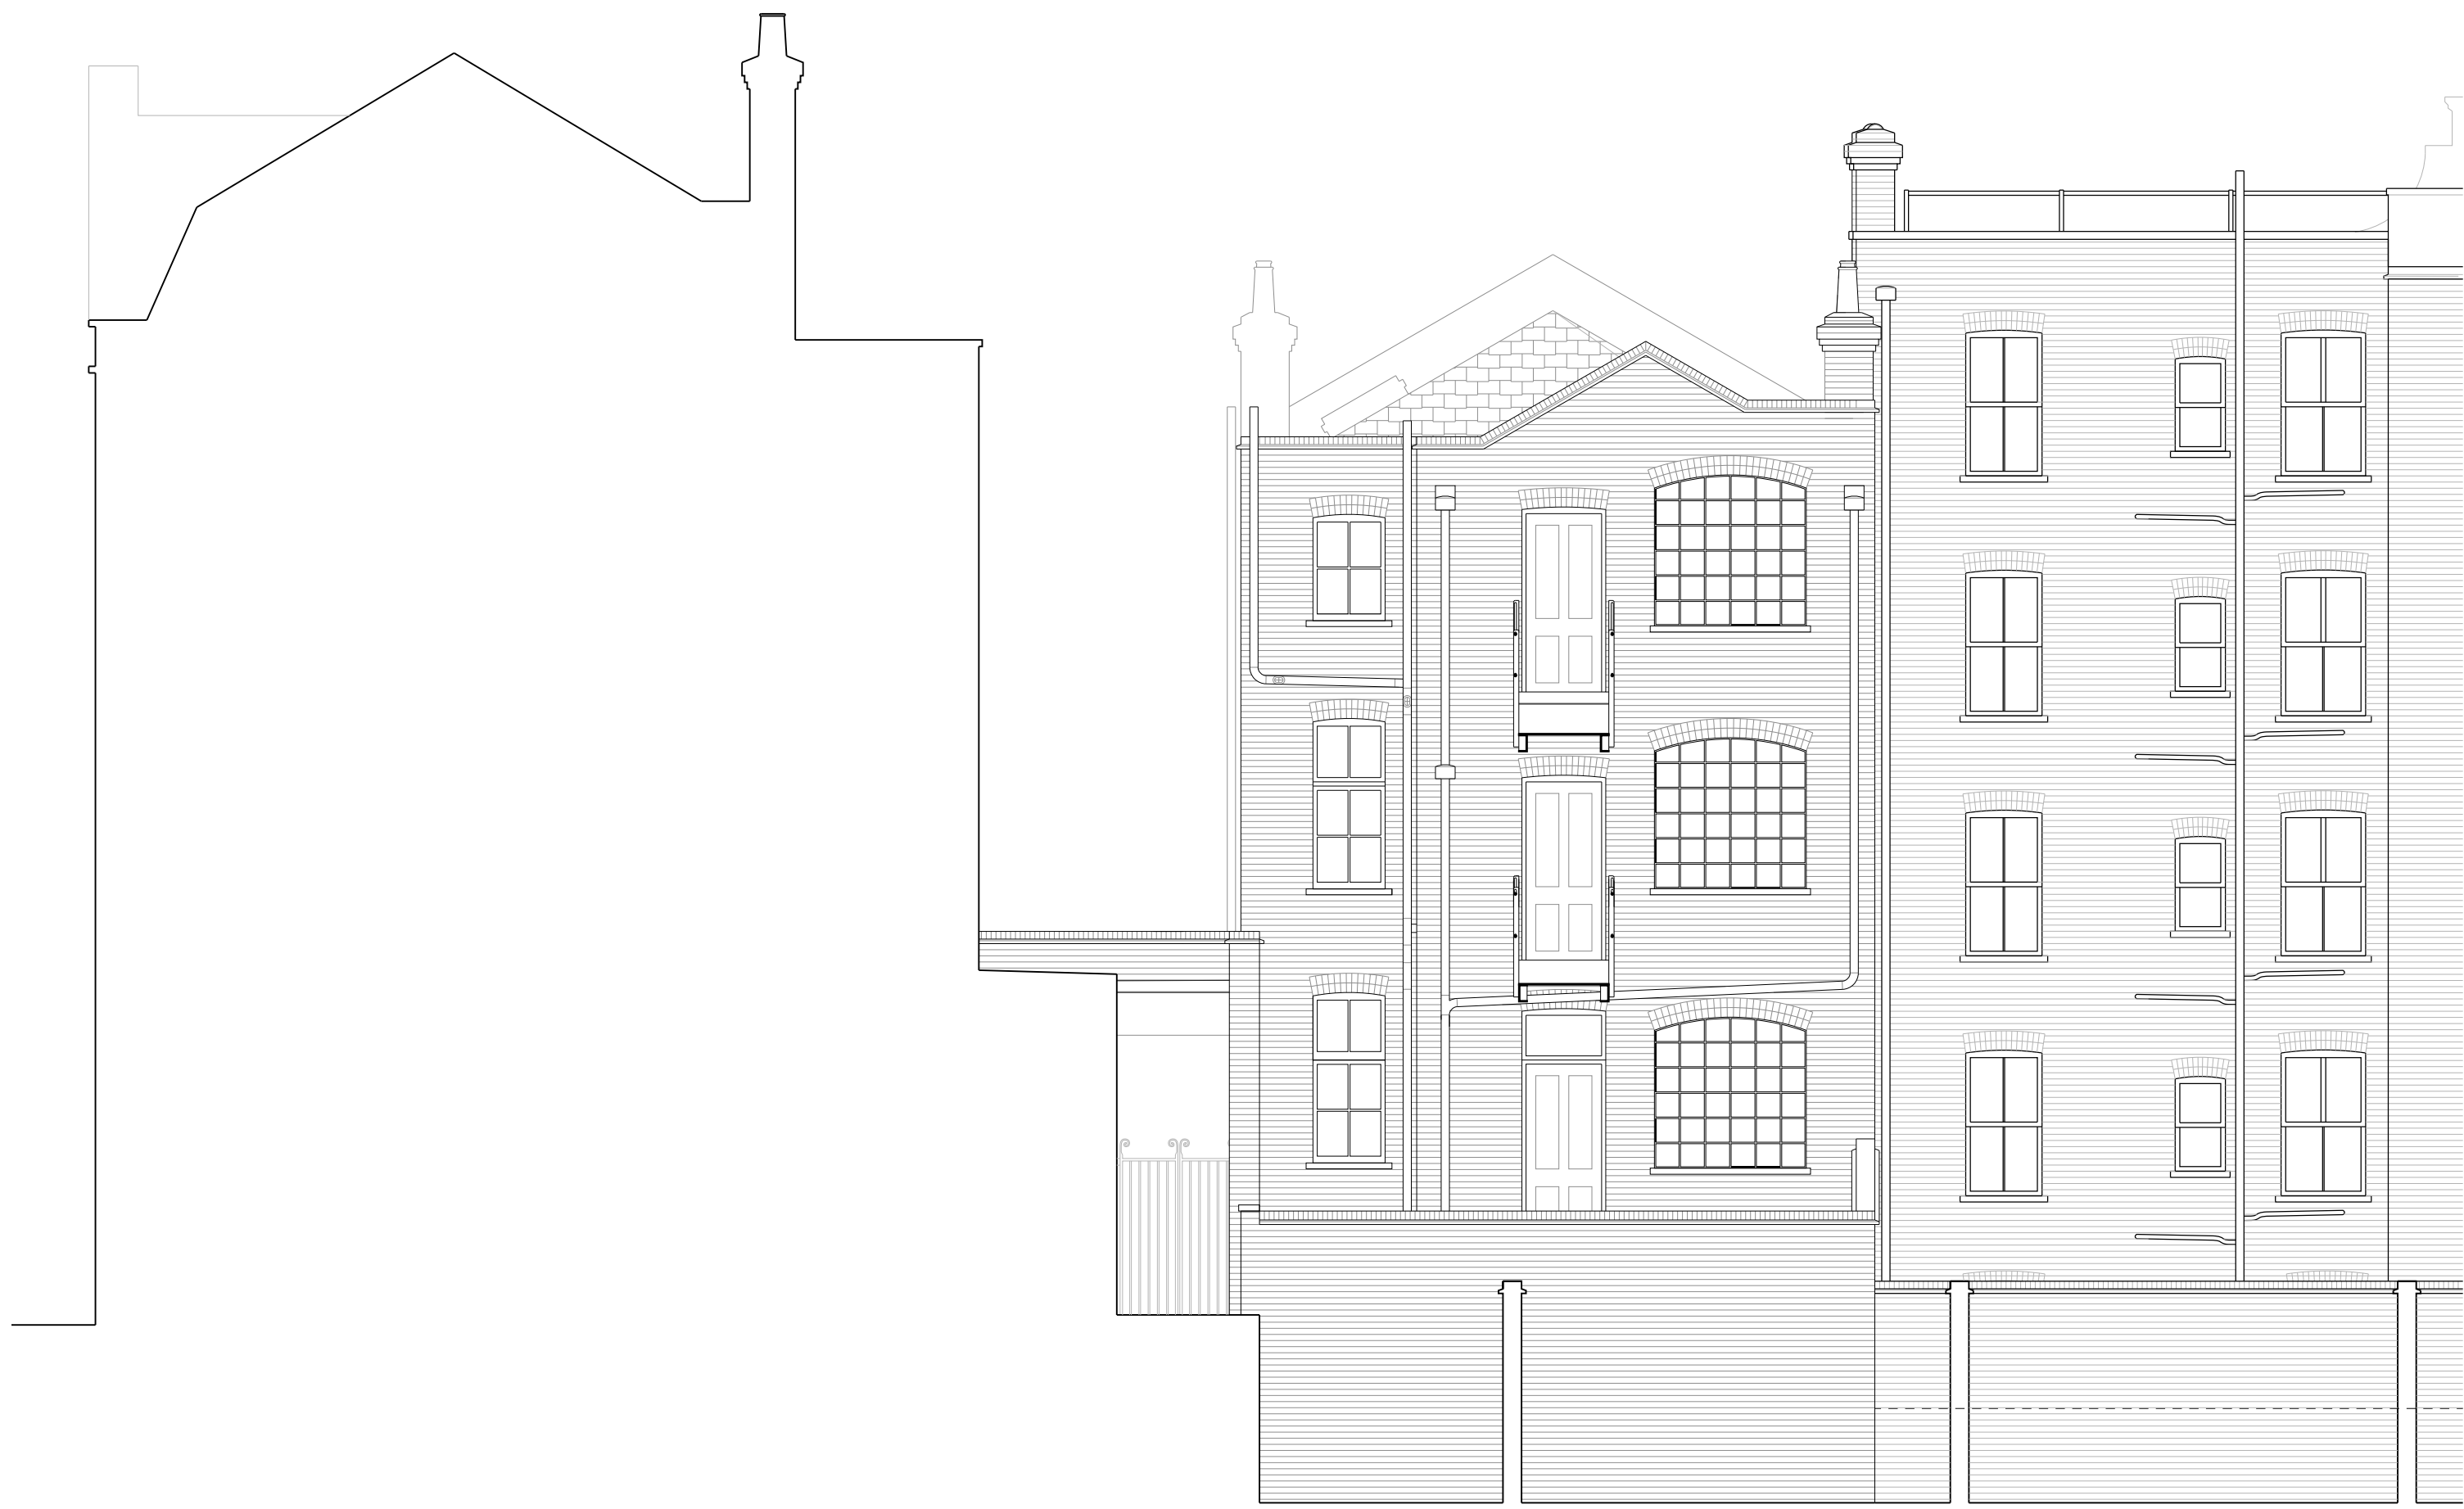

CHANGE OF USE PLANNING APPLICATION

75 KENTON STREET, LONDON WC1N 1NN




71-75 Shelton Street
Covent Garden
WC2H 9JQ
London, England

REVISIONS

NO.	DATE	DESCRIPTION

PROJECT NO: 210001
DRAWN BY: ADL
DATE ISSUED: 11/27/2022
CHECKED BY: DLG
SCALE: 1:75

Existing West Elevation

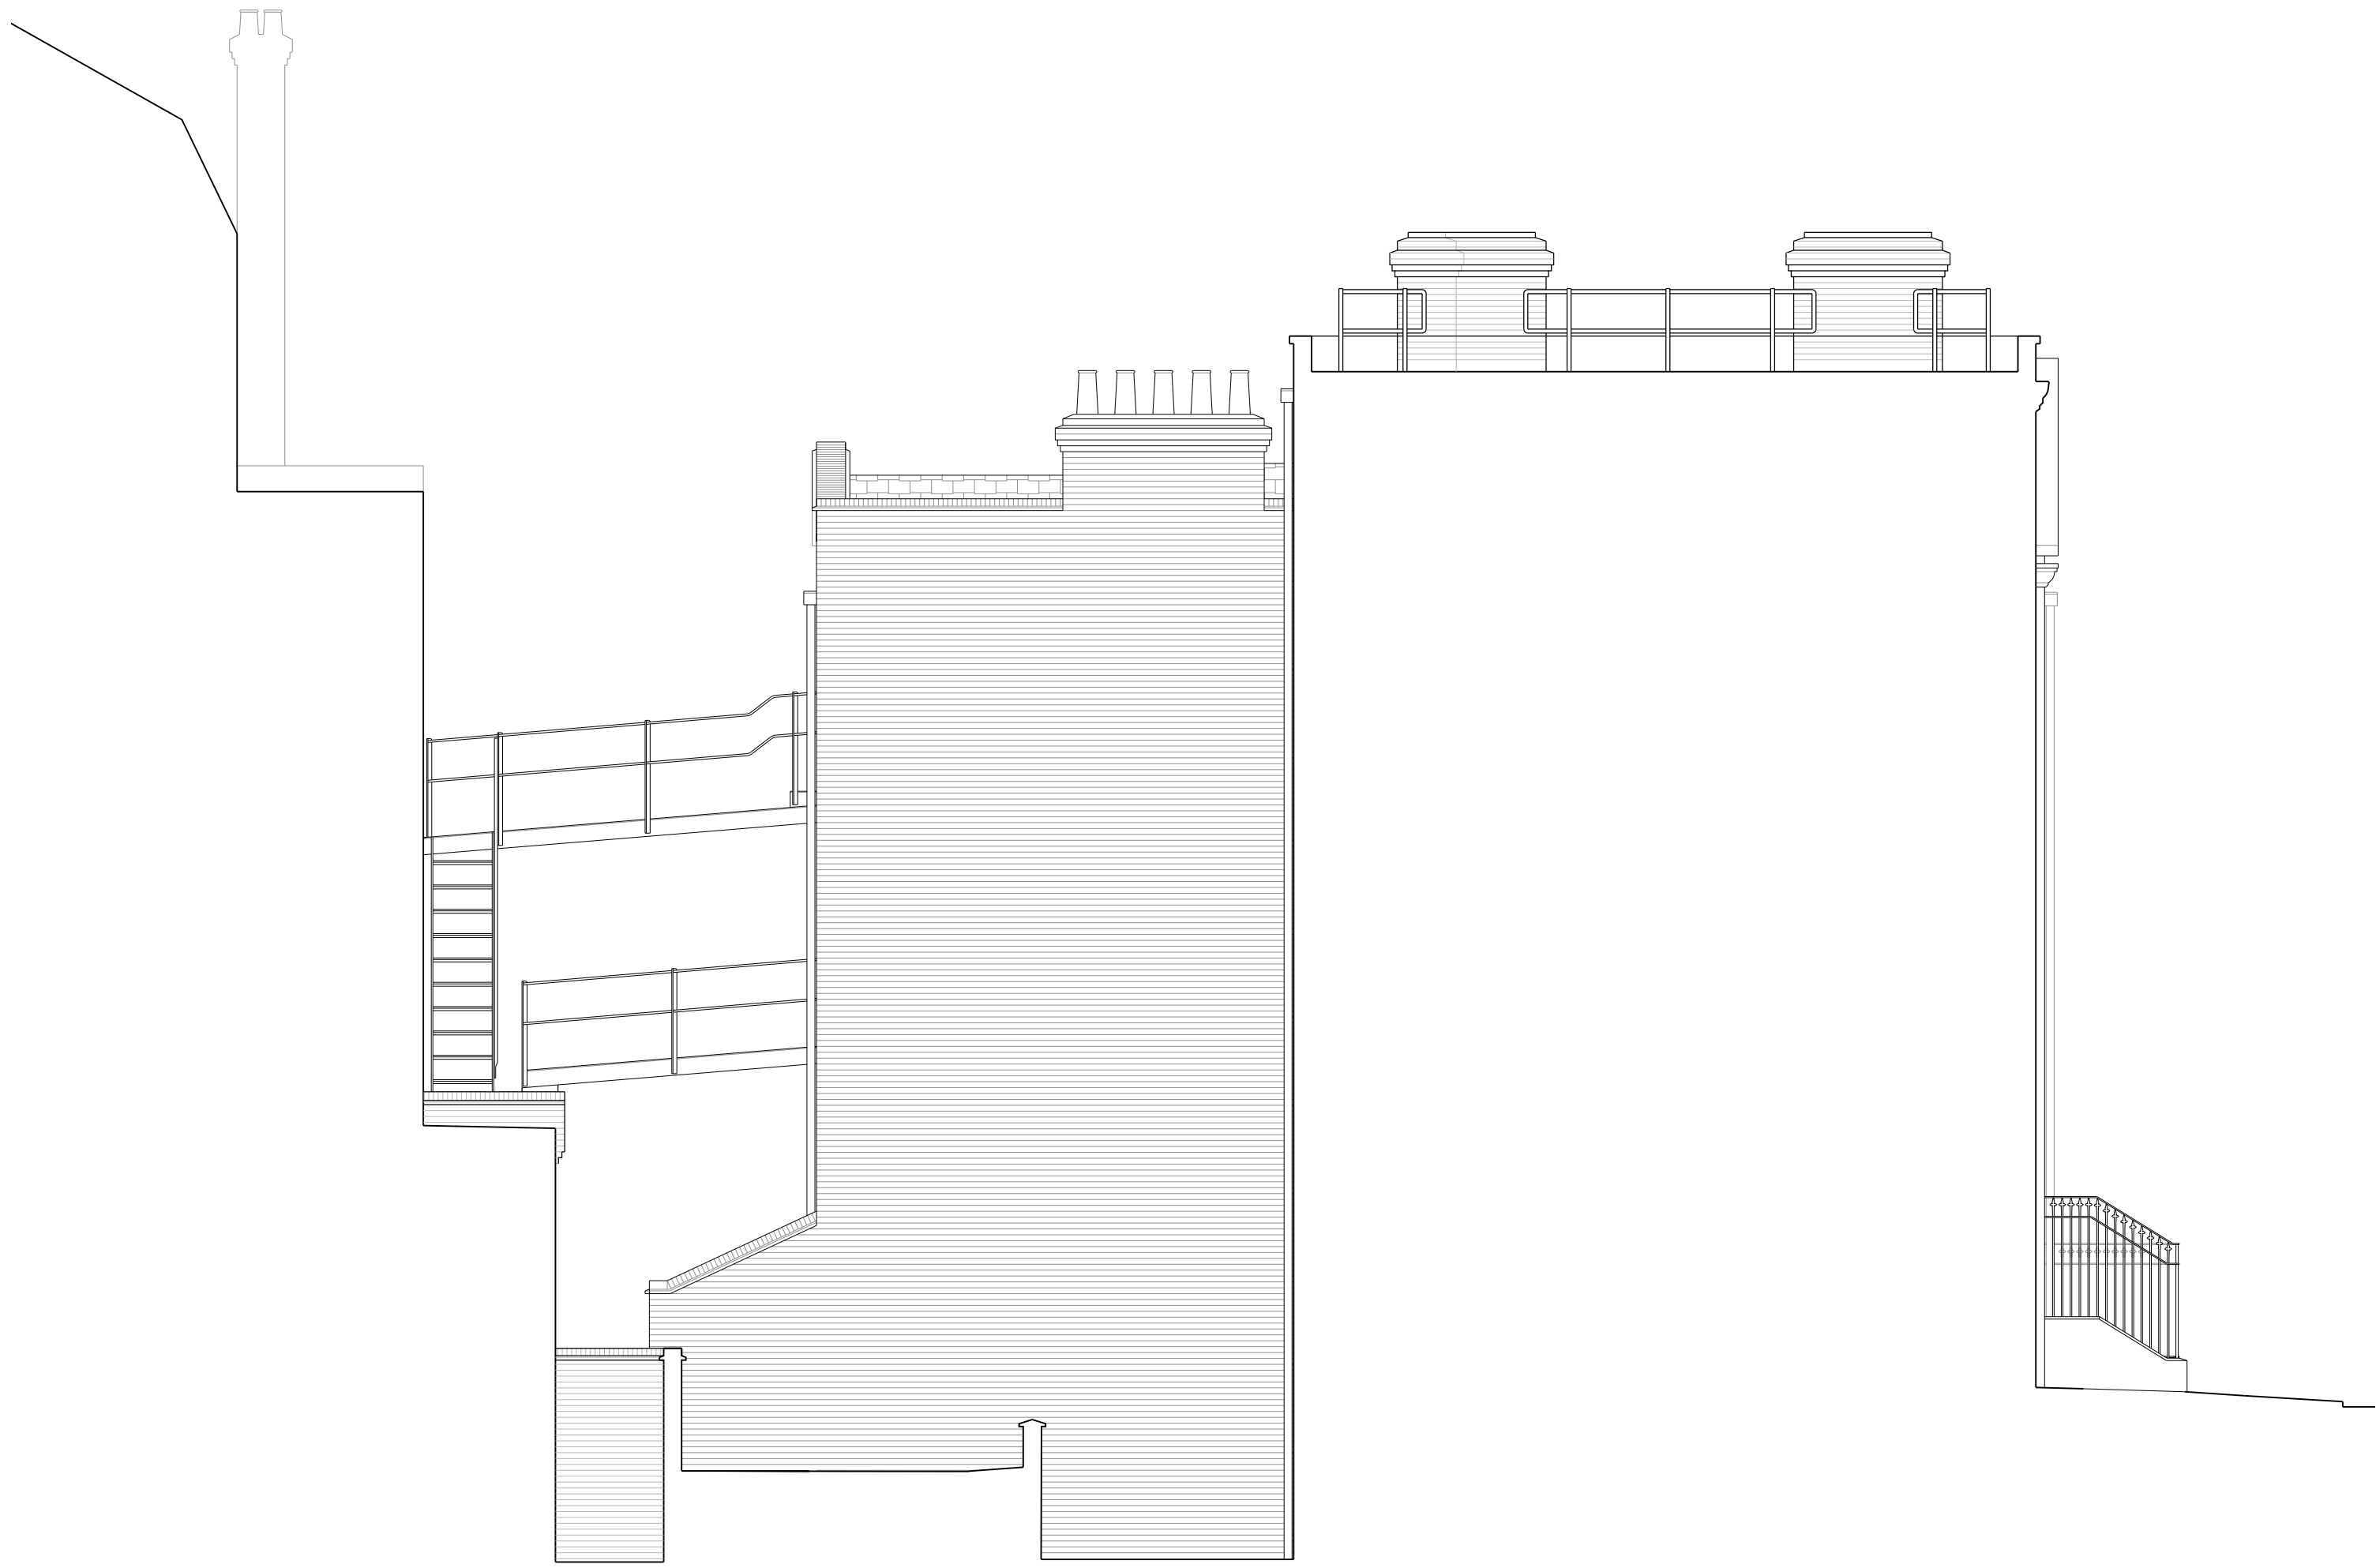

CHANGE OF USE PLANNING APPLICATION

75 KENTON STREET, LONDON WC1N 1NN




71-75 Shelton Street
Covent Garden
WC2H 9JQ
London, England

REVISIONS

NO.	DATE	DESCRIPTION

PROJECT NO: 210001
DRAWN BY: ADL
DATE ISSUED: 11/27/2022
CHECKED BY: DLG
SCALE: 1:75

Existing South Elevation

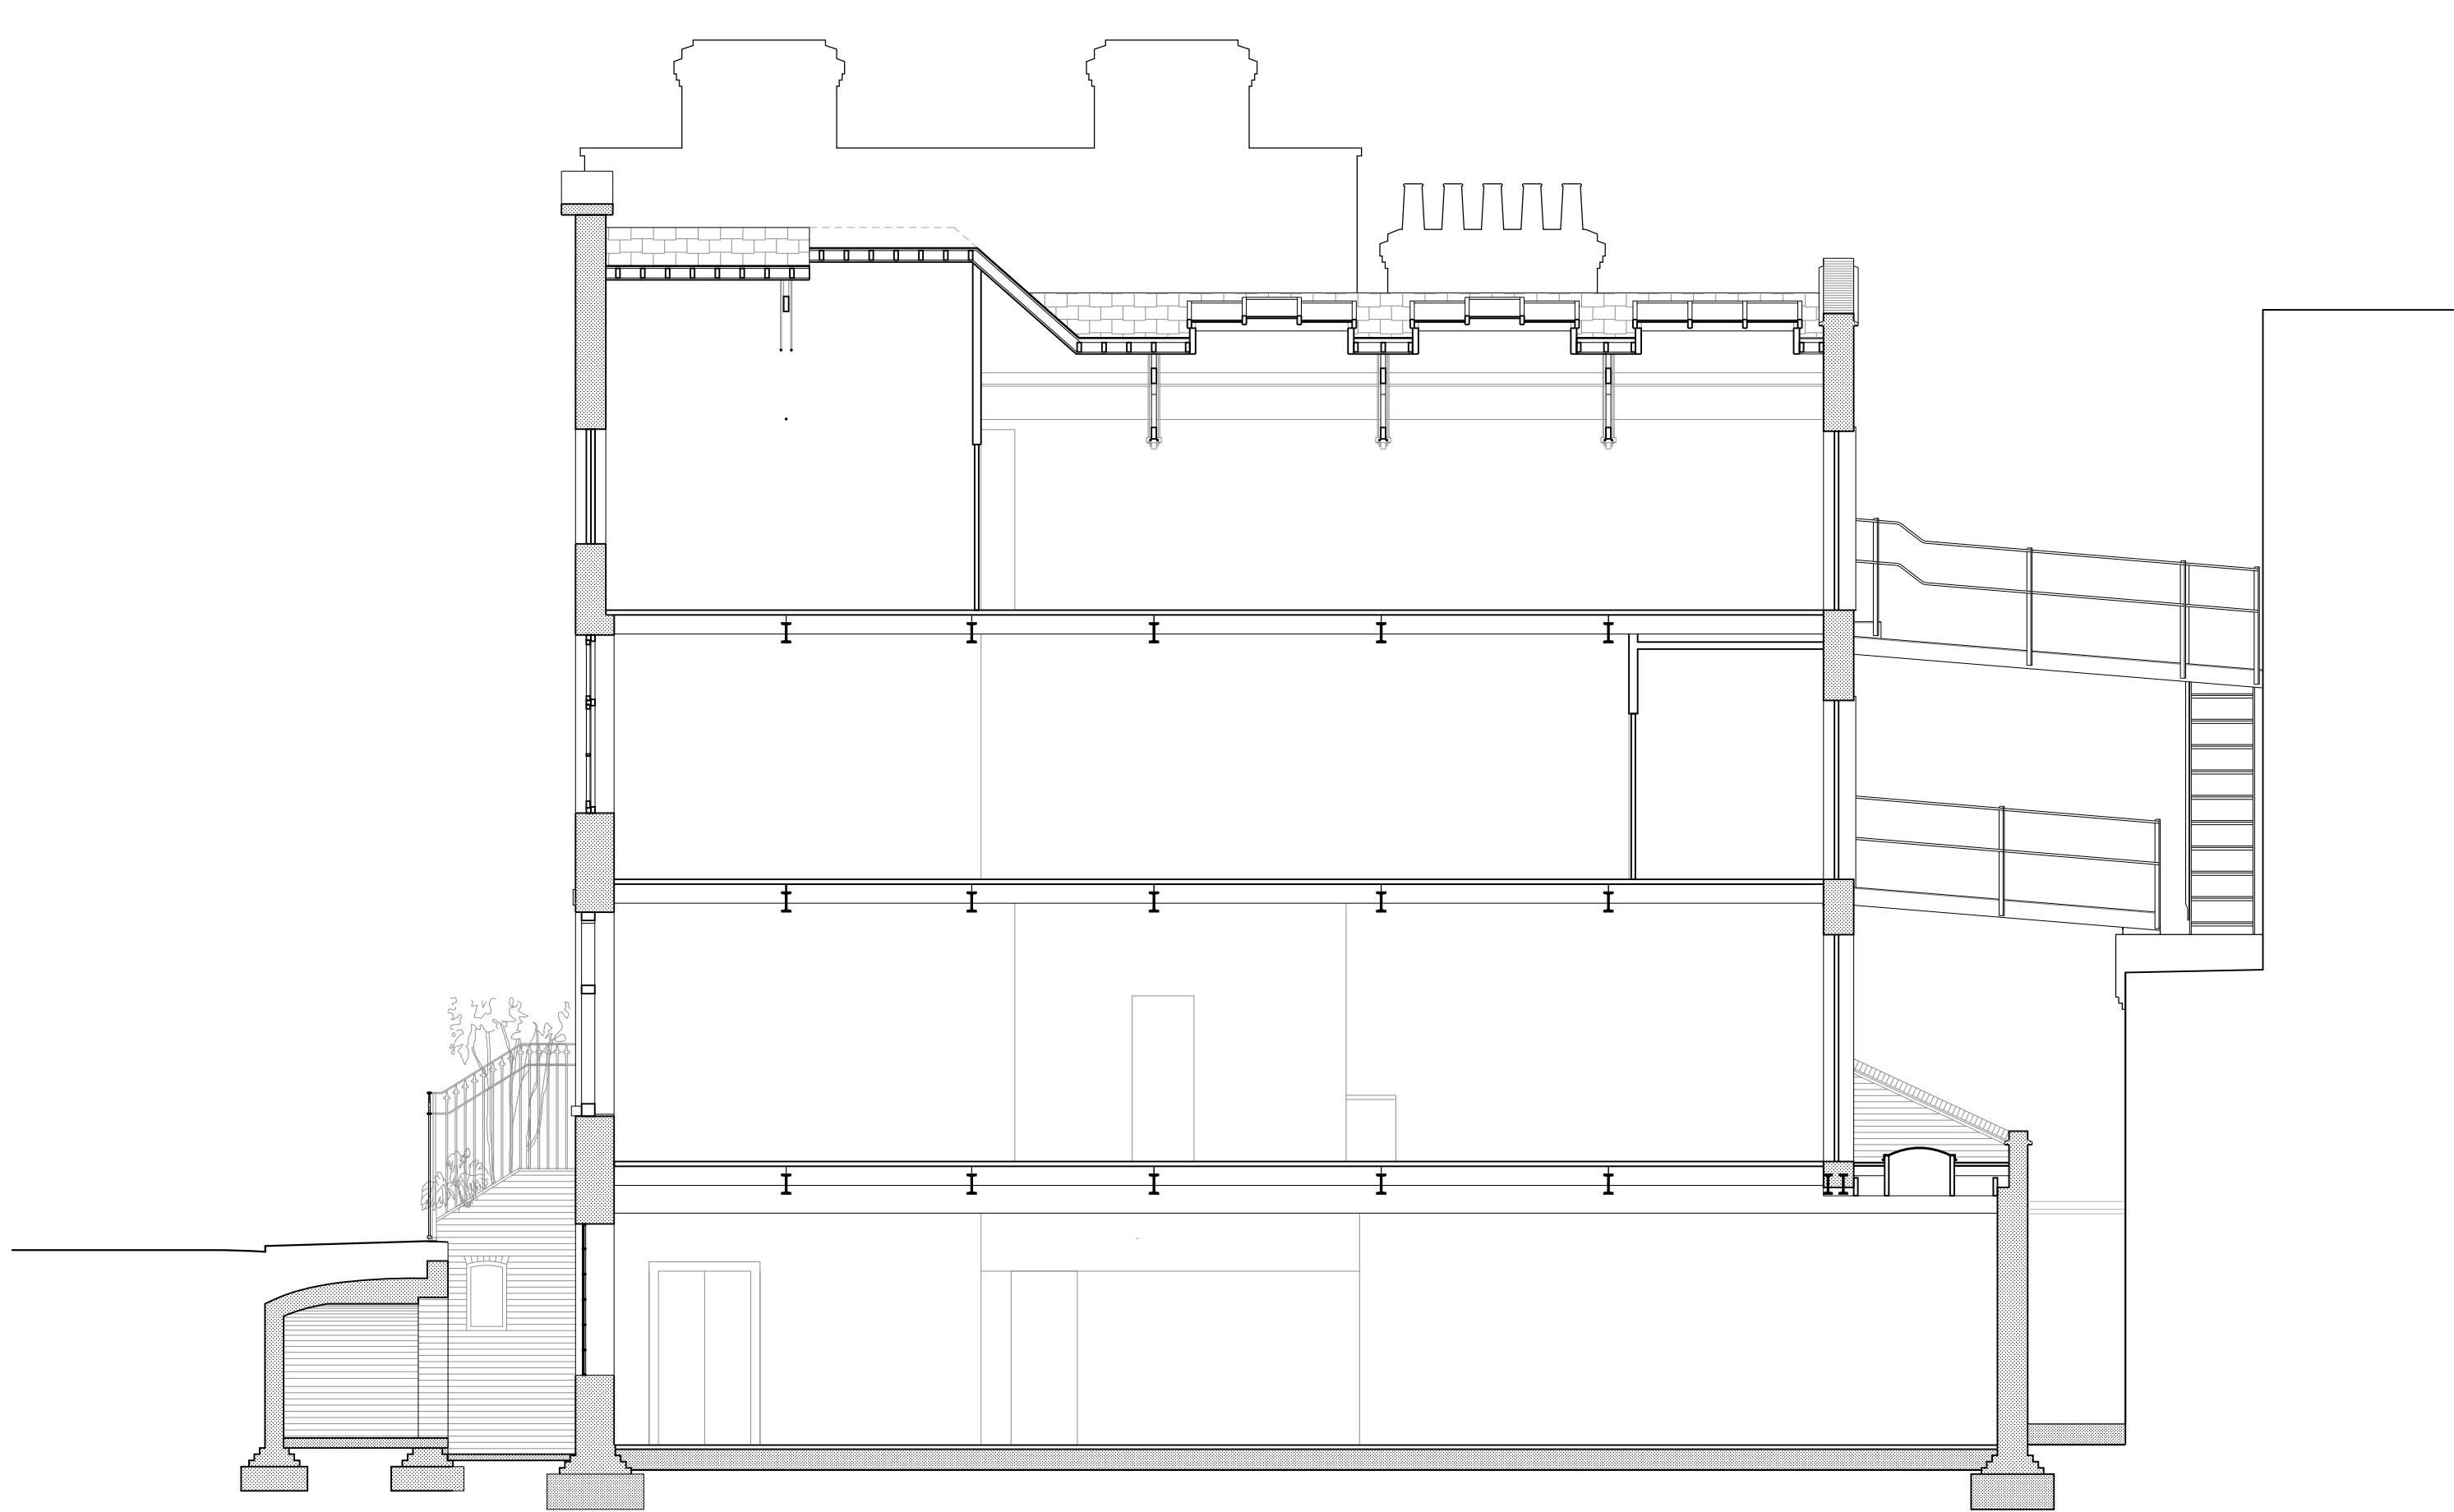

CHANGE OF USE PLANNING APPLICATION

75 KENTON STREET, LONDON WC1N 1NN




71-75 Shelton Street
Covent Garden
WC2H 9JQ
London, England

REVISIONS

NO.	DATE	DESCRIPTION

PROJECT NO: 210001
DRAWN BY: ADL
DATE ISSUED: 11/27/2022
CHECKED BY: DLG
SCALE: 1:75

Existing South Section

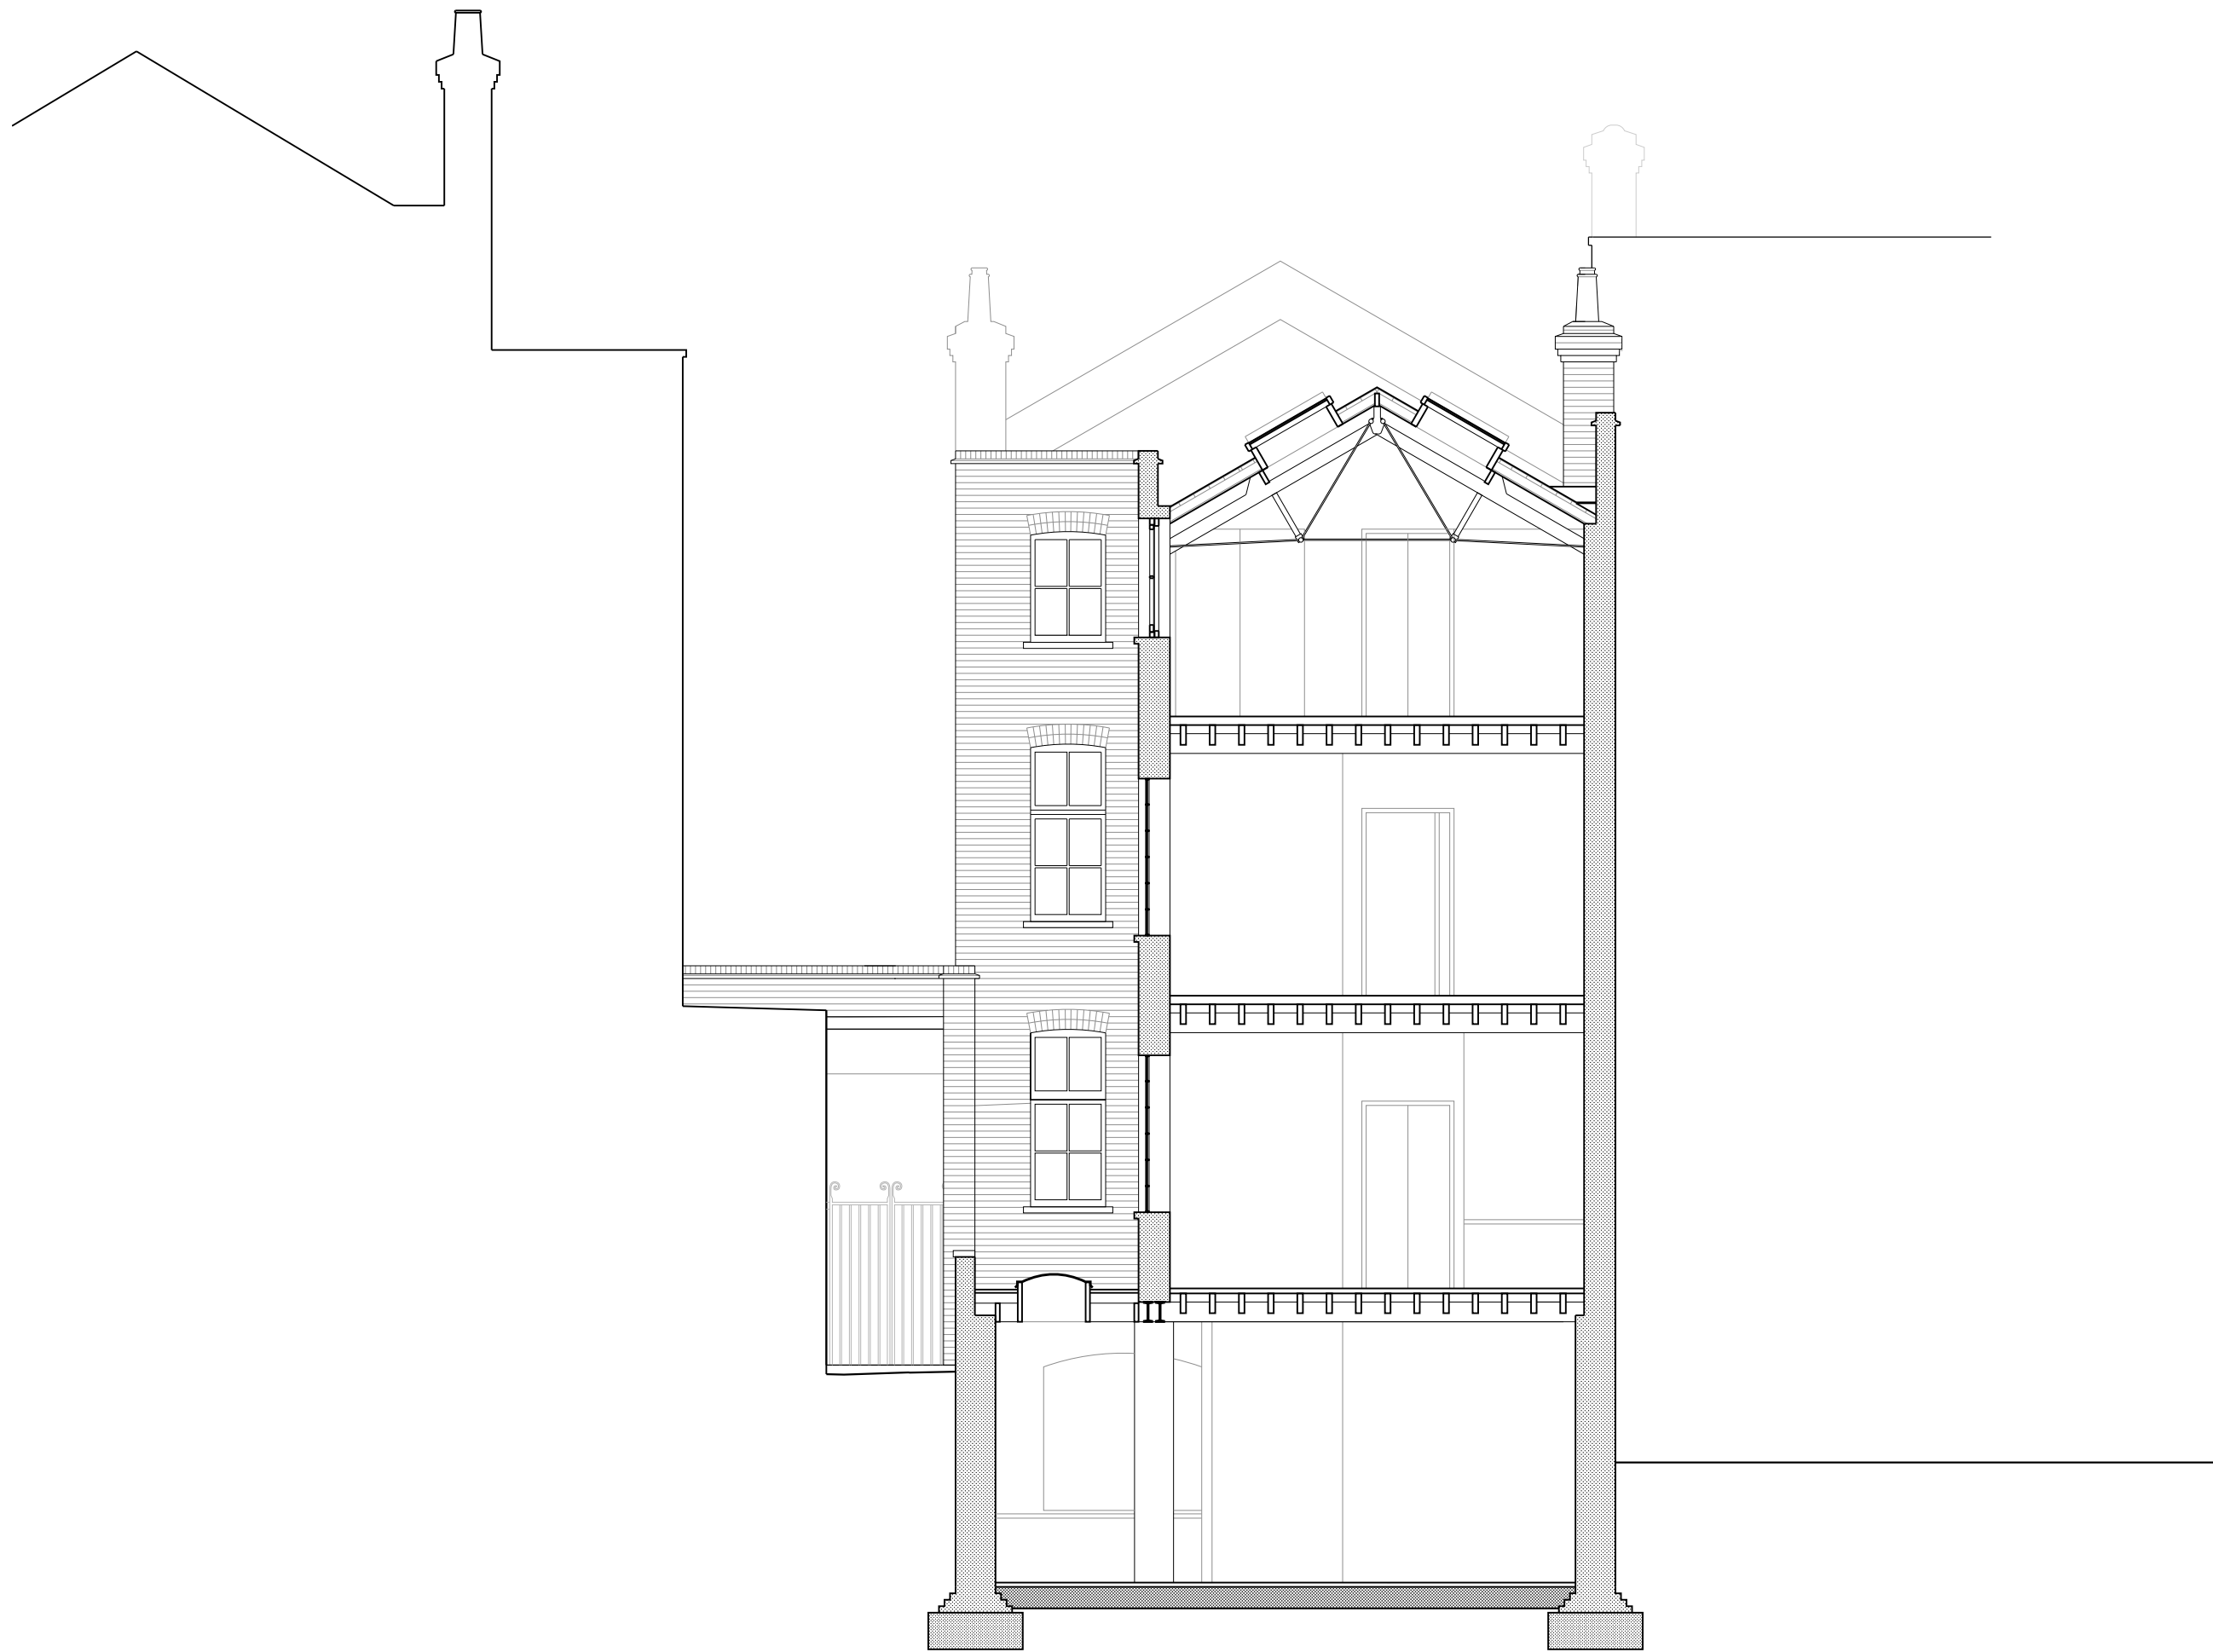

CHANGE OF USE PLANNING APPLICATION
75 KENTON STREET, LONDON WC1N 1NN



71-75 Shelton Street
Covent Garden
WC2H 9JQ
London, England

REVISIONS

NO.	DATE	DESCRIPTION

PROJECT NO: 210001
DRAWN BY: ADL
DATE ISSUED: 11/27/2022
CHECKED BY: DLG
SCALE: 1:75

Existing East Section