



CHANGE OF USE PLANNING APPLICATION

75 KENTON STREET, LONDON WC1N 1NN




71-75 Shelton Street
Covent Garden
WC2H 9JQ
London, England

REVISIONS

NO.	DATE	DESCRIPTION

PROJECT NO: 210001
DRAWN BY: ADL
DATE ISSUED: 11/27/2022
CHECKED BY: DLG
SCALE: 1:75

Proposed Roof Plan

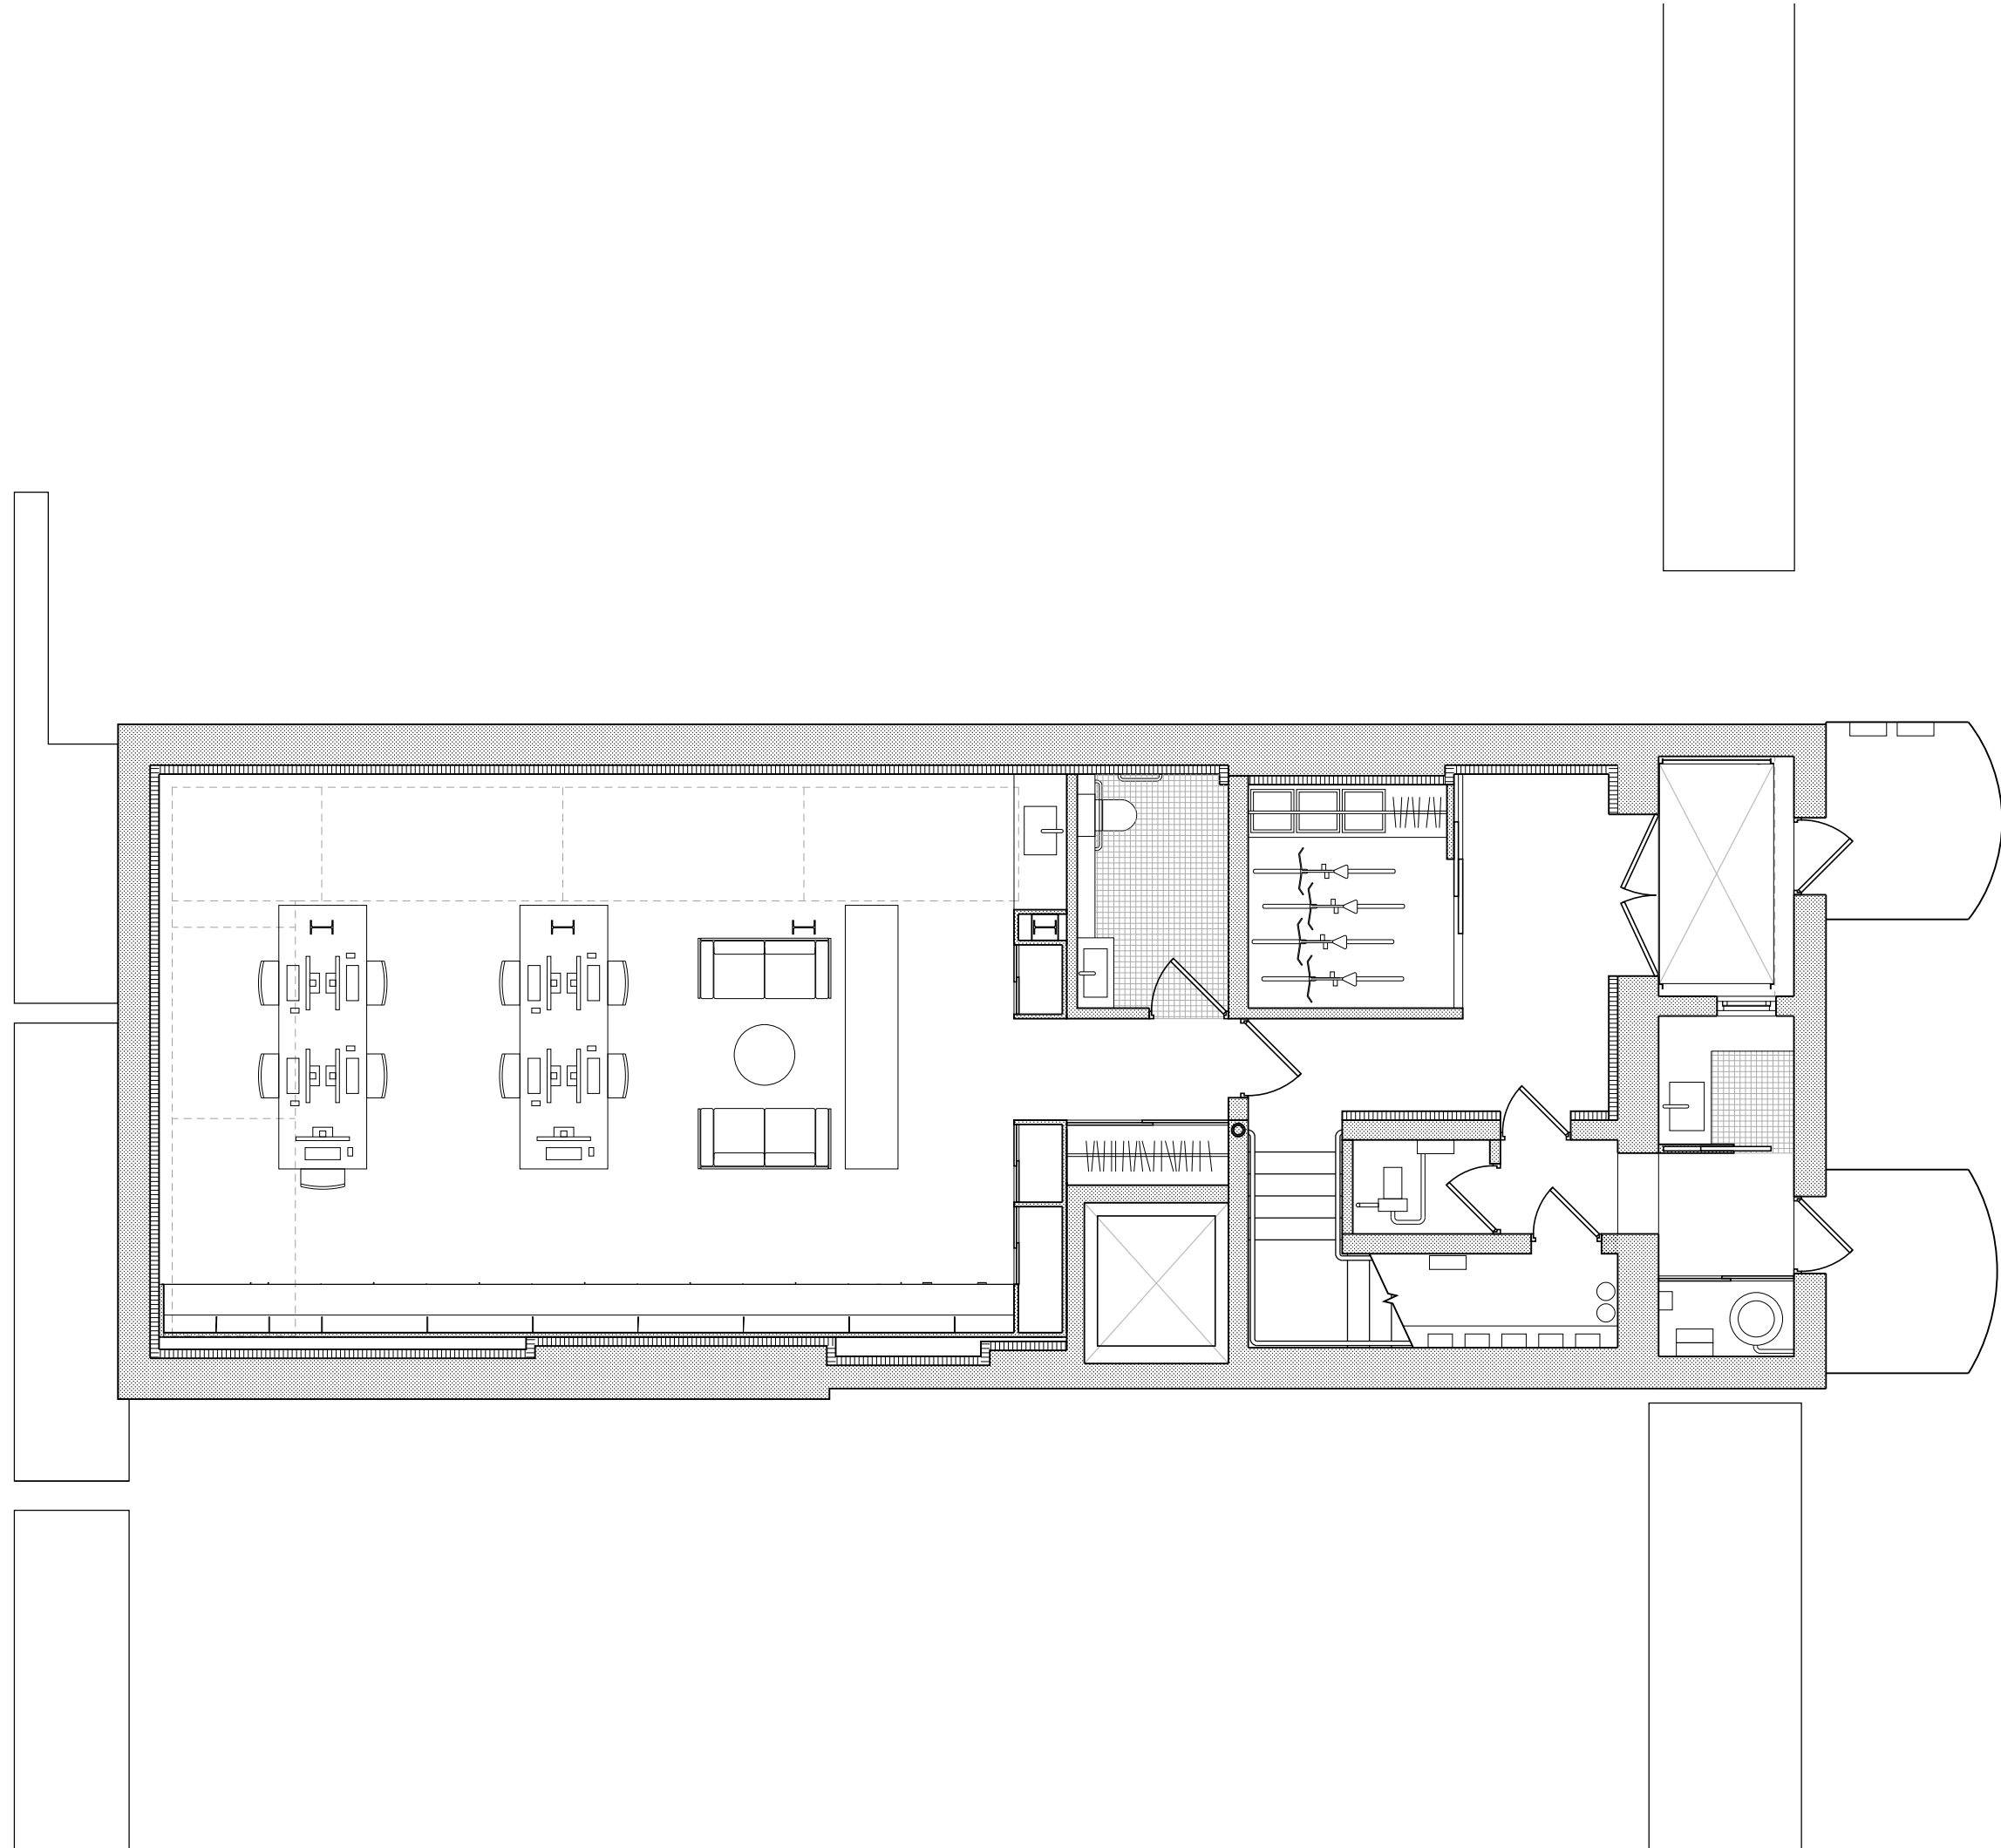

CHANGE OF USE PLANNING APPLICATION

75 KENTON STREET, LONDON WC1N 1NN




71-75 Shelton Street
Covent Garden
WC2H 9JQ
London, England

REVISIONS

NO.	DATE	DESCRIPTION

PROJECT NO: 210001
DRAWN BY: ADL
DATE ISSUED: 11/27/2022
CHECKED BY: DLG
SCALE: 1:75

Proposed L. Grd Fl. Plan

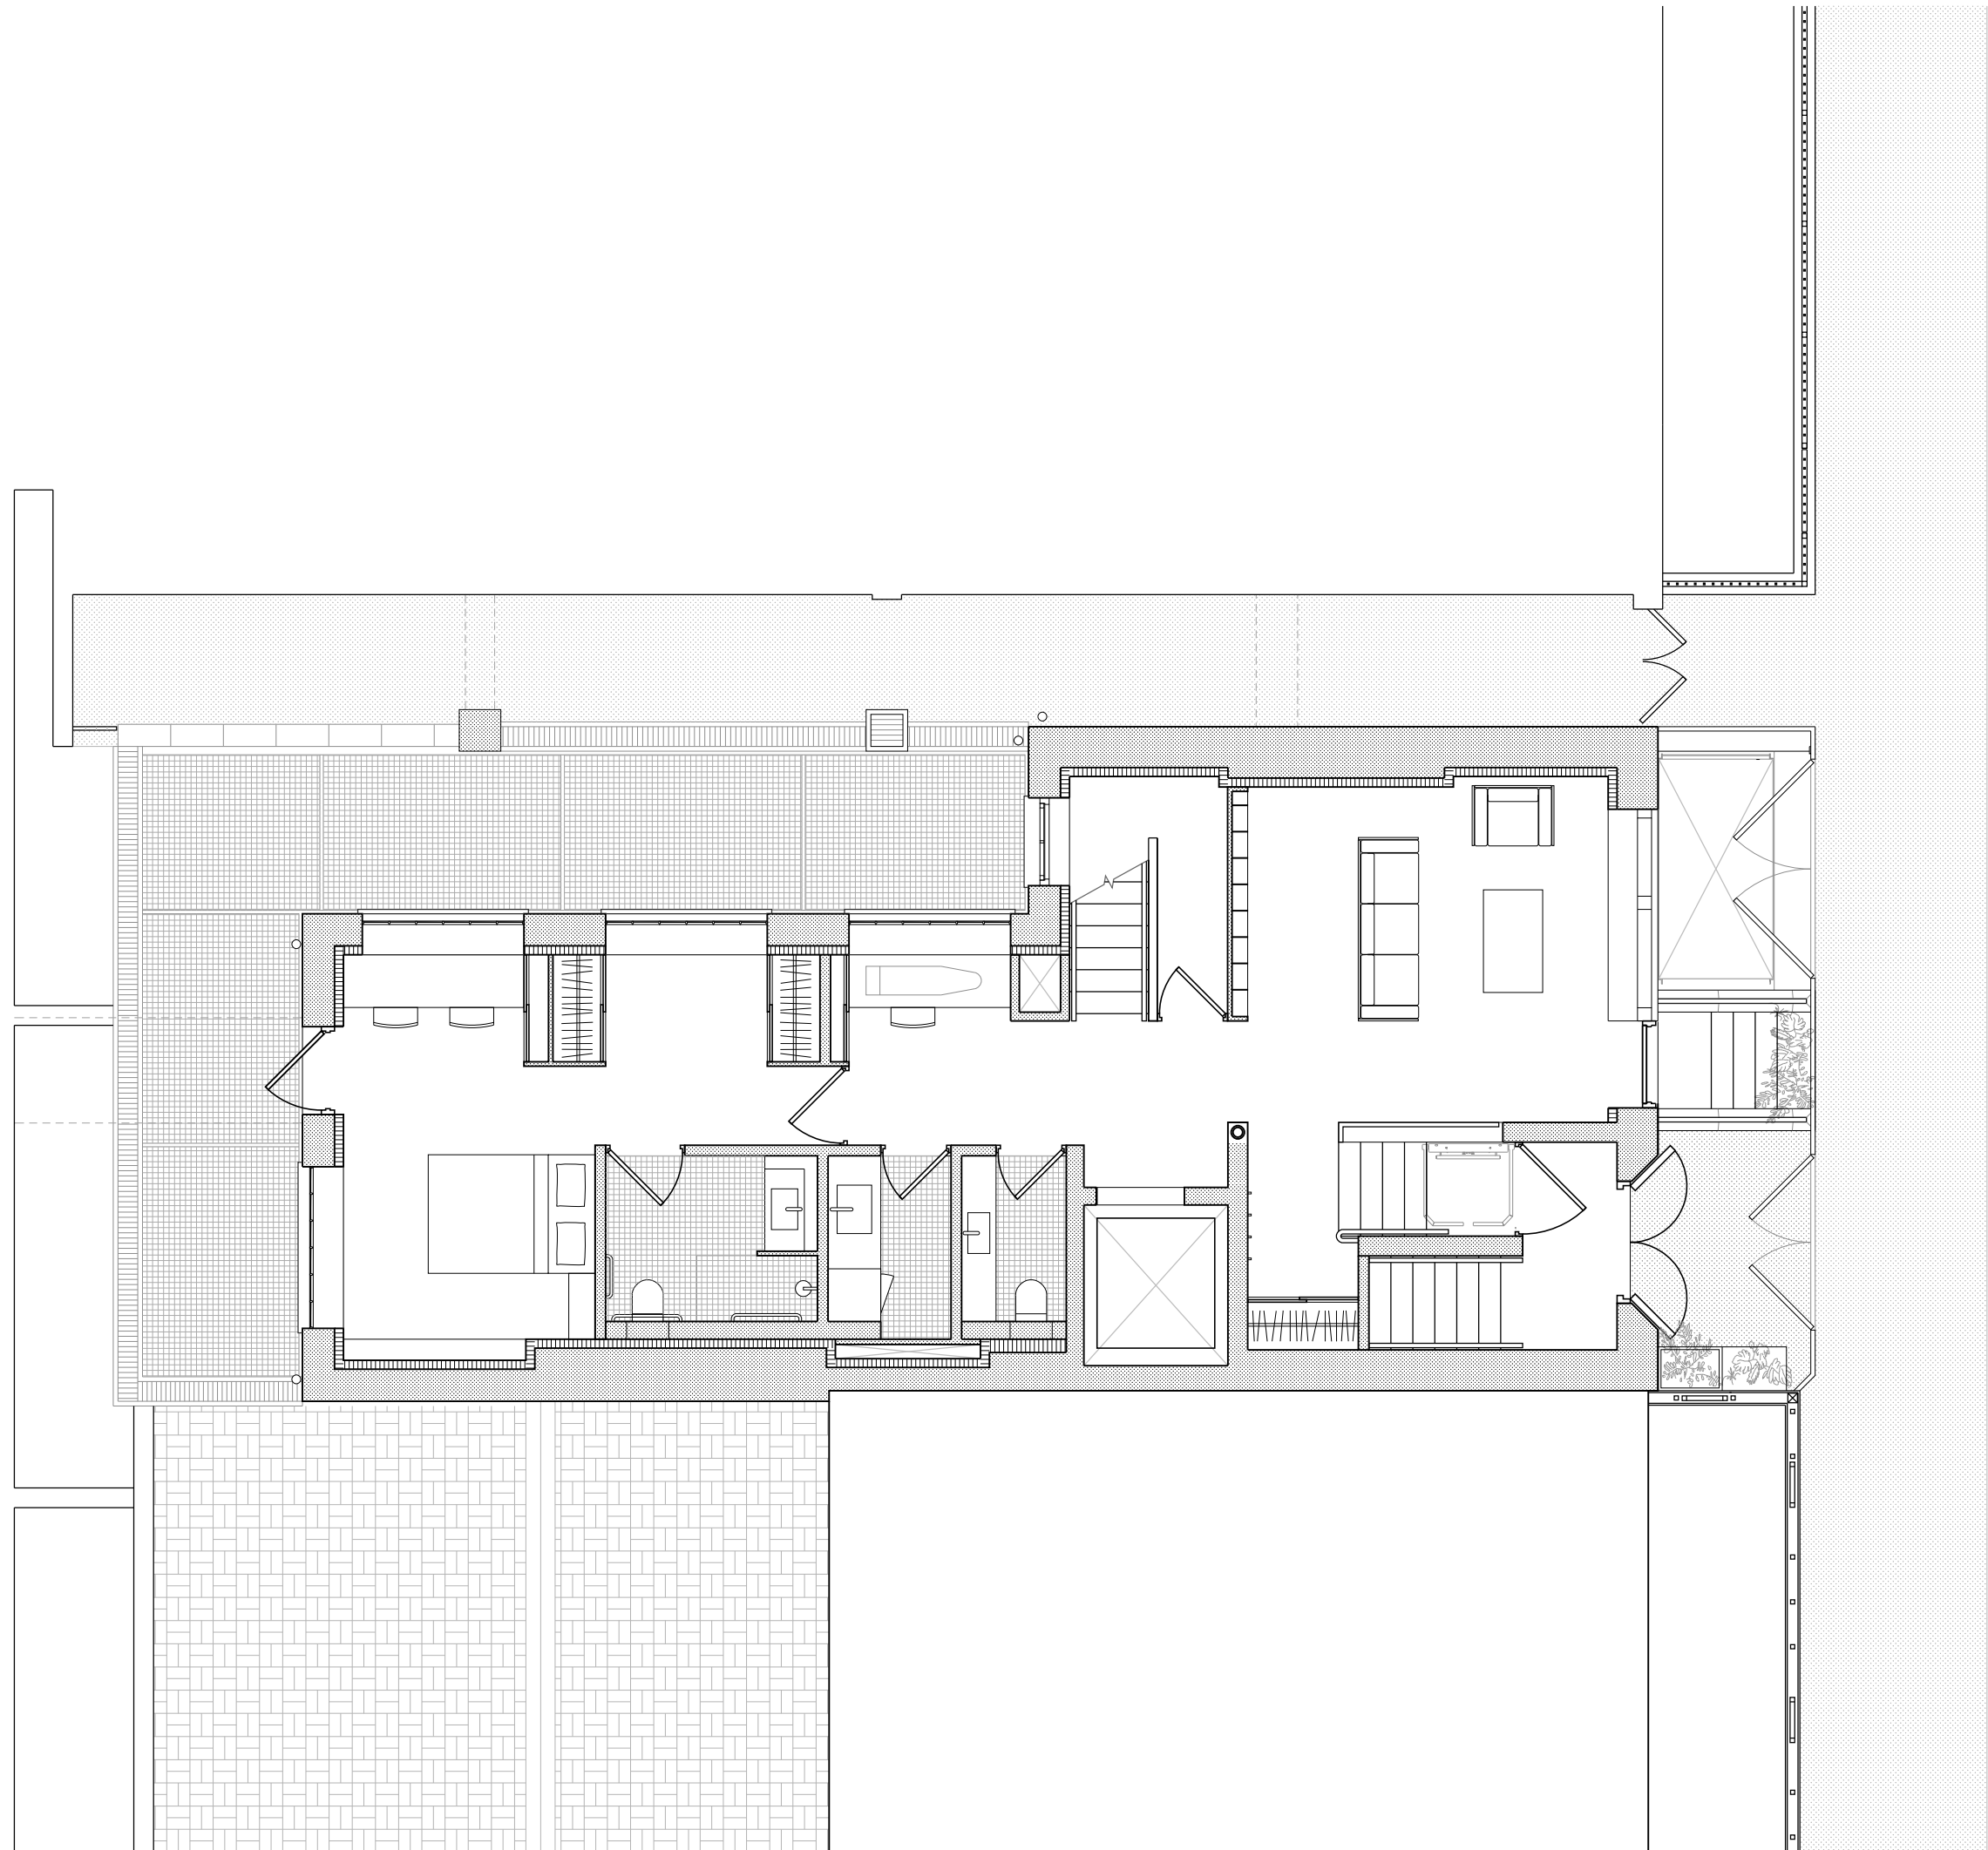

CHANGE OF USE PLANNING APPLICATION

75 KENTON STREET, LONDON WC1N 1NN




71-75 Shelton Street
Covent Garden
WC2H 9JQ
London, England

REVISIONS

NO.	DATE	DESCRIPTION

PROJECT NO: 210001
DRAWN BY: ADL
DATE ISSUED: 11/27/2022
CHECKED BY: DLG
SCALE: 1:75

Proposed Grd Fl. Plan

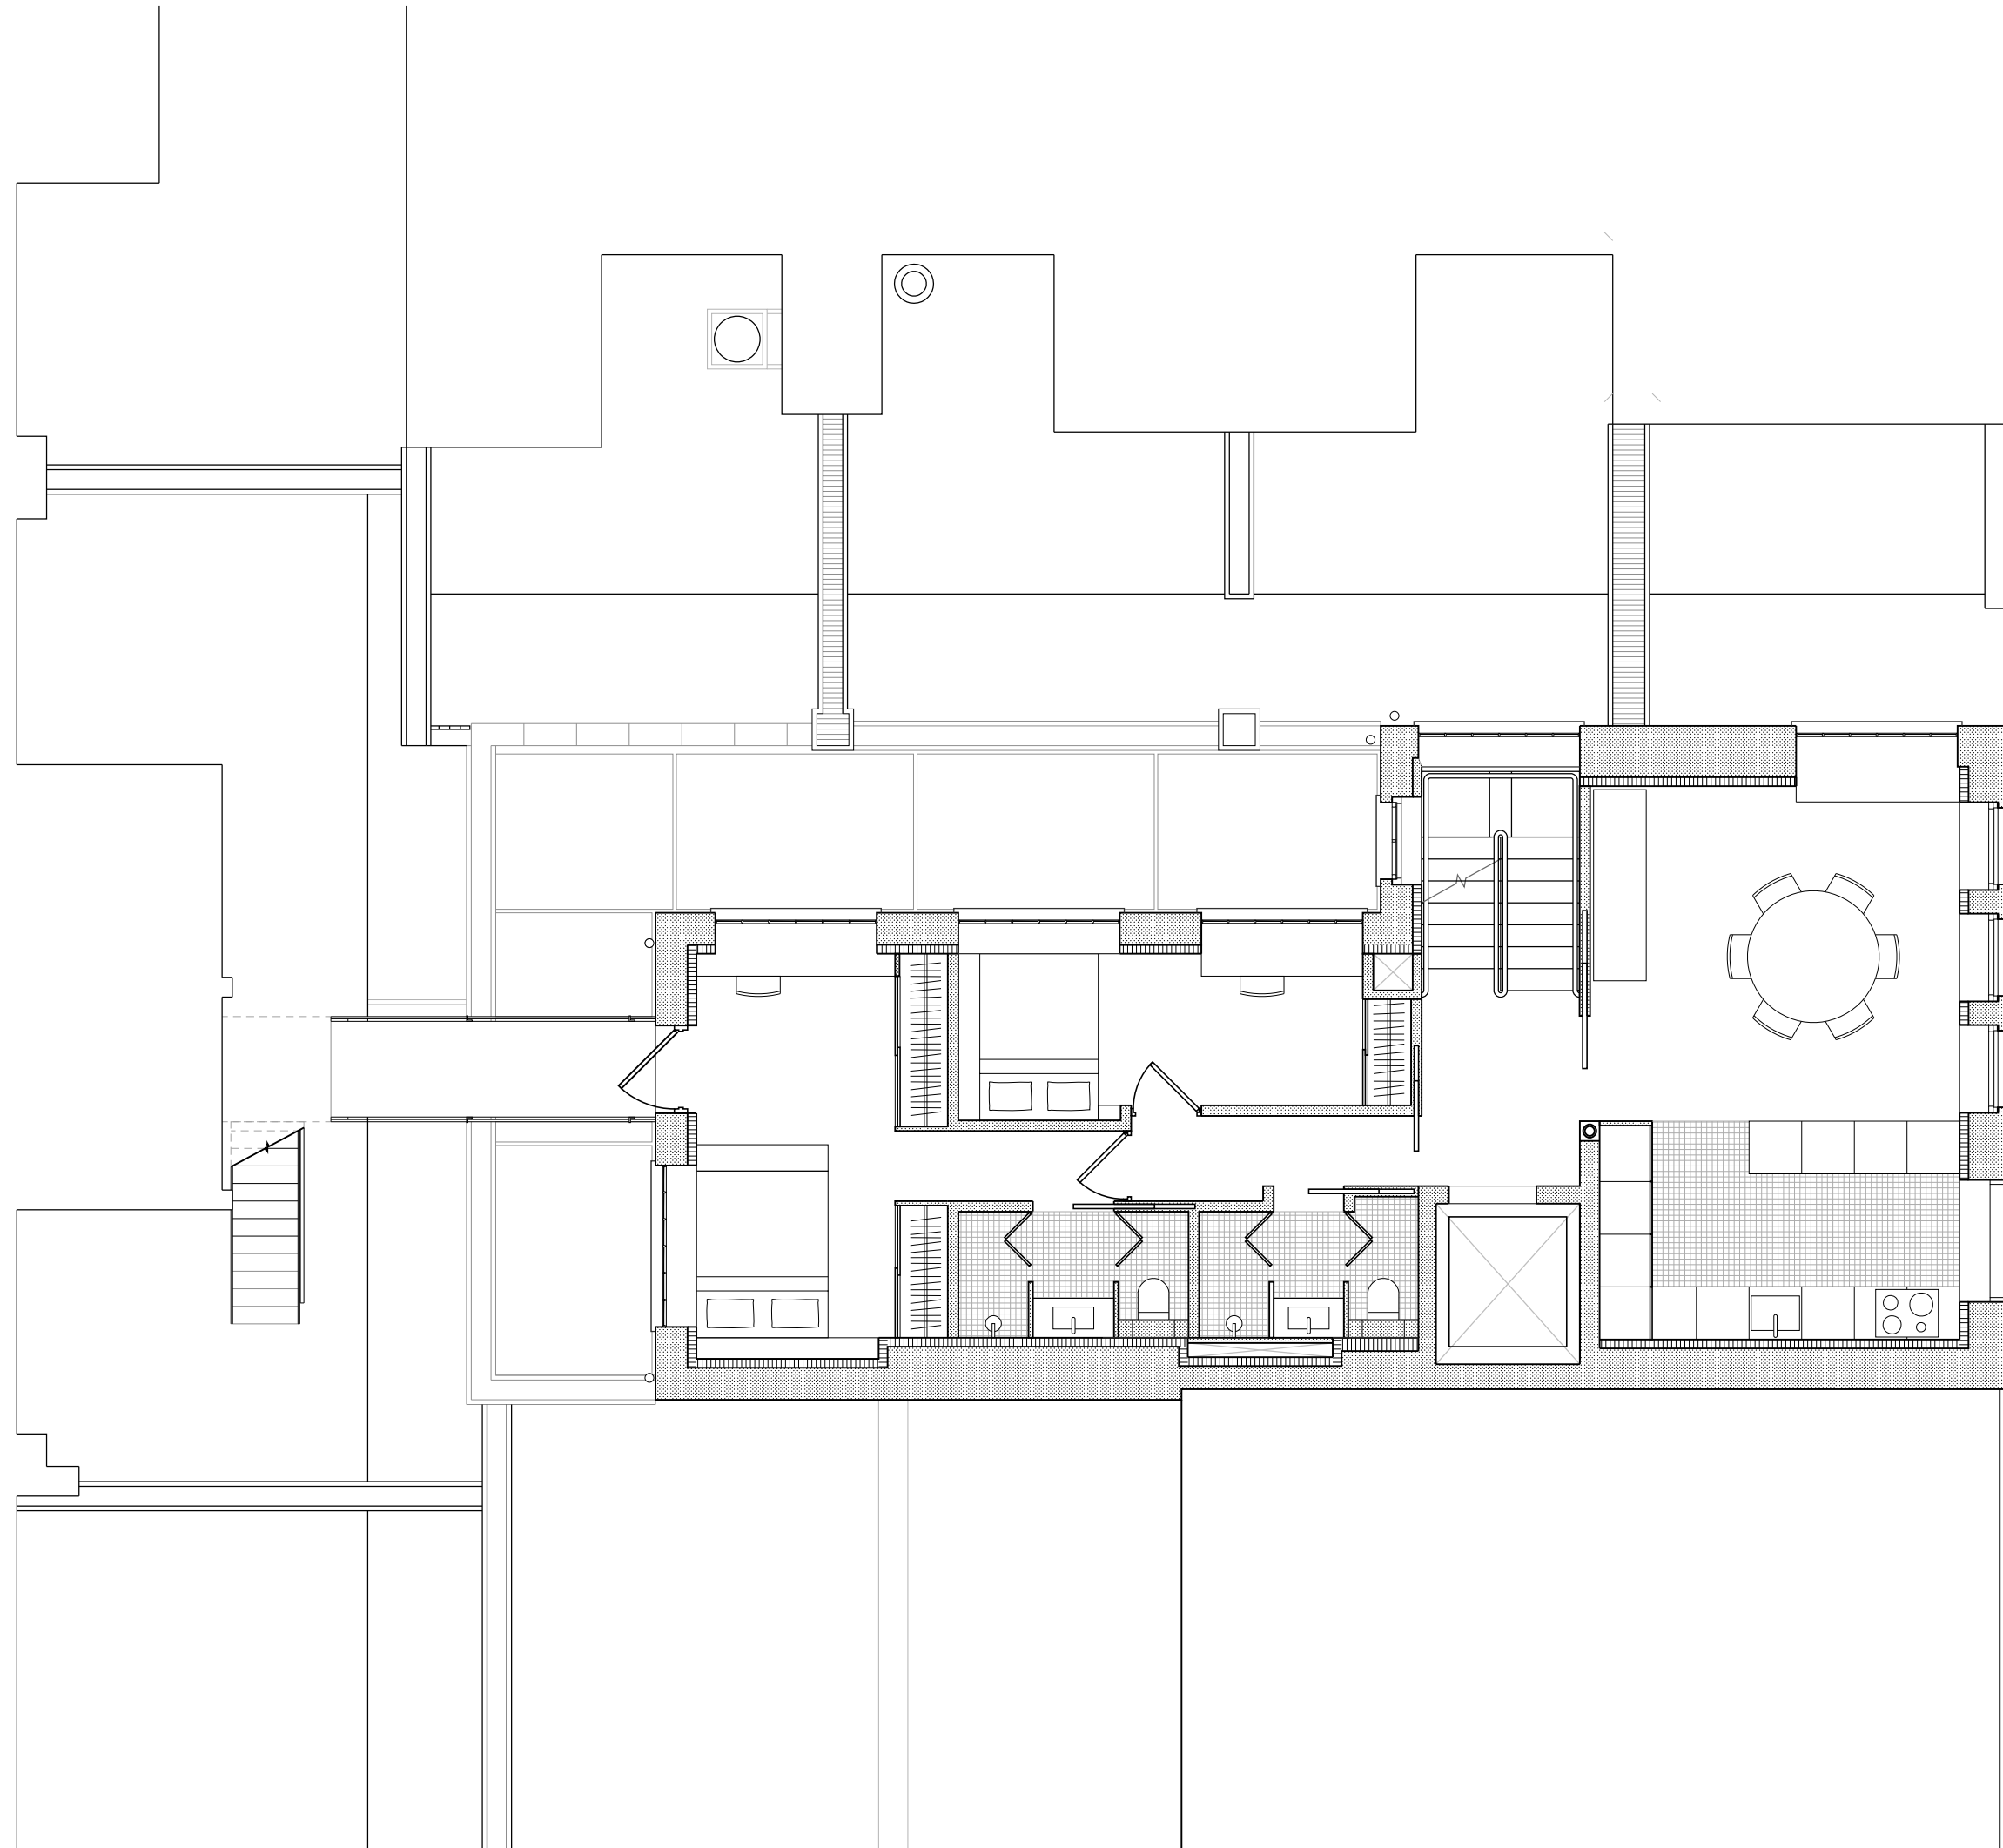

CHANGE OF USE PLANNING APPLICATION
75 KENTON STREET, LONDON WC1N 1NN




71-75 Shelton Street
Covent Garden
WC2H 9JQ
London, England

REVISIONS

NO.	DATE	DESCRIPTION

PROJECT NO: 210001
DRAWN BY: ADL
DATE ISSUED: 11/27/2022
CHECKED BY: DLG
SCALE: 1:75

Proposed First Fl. Plan

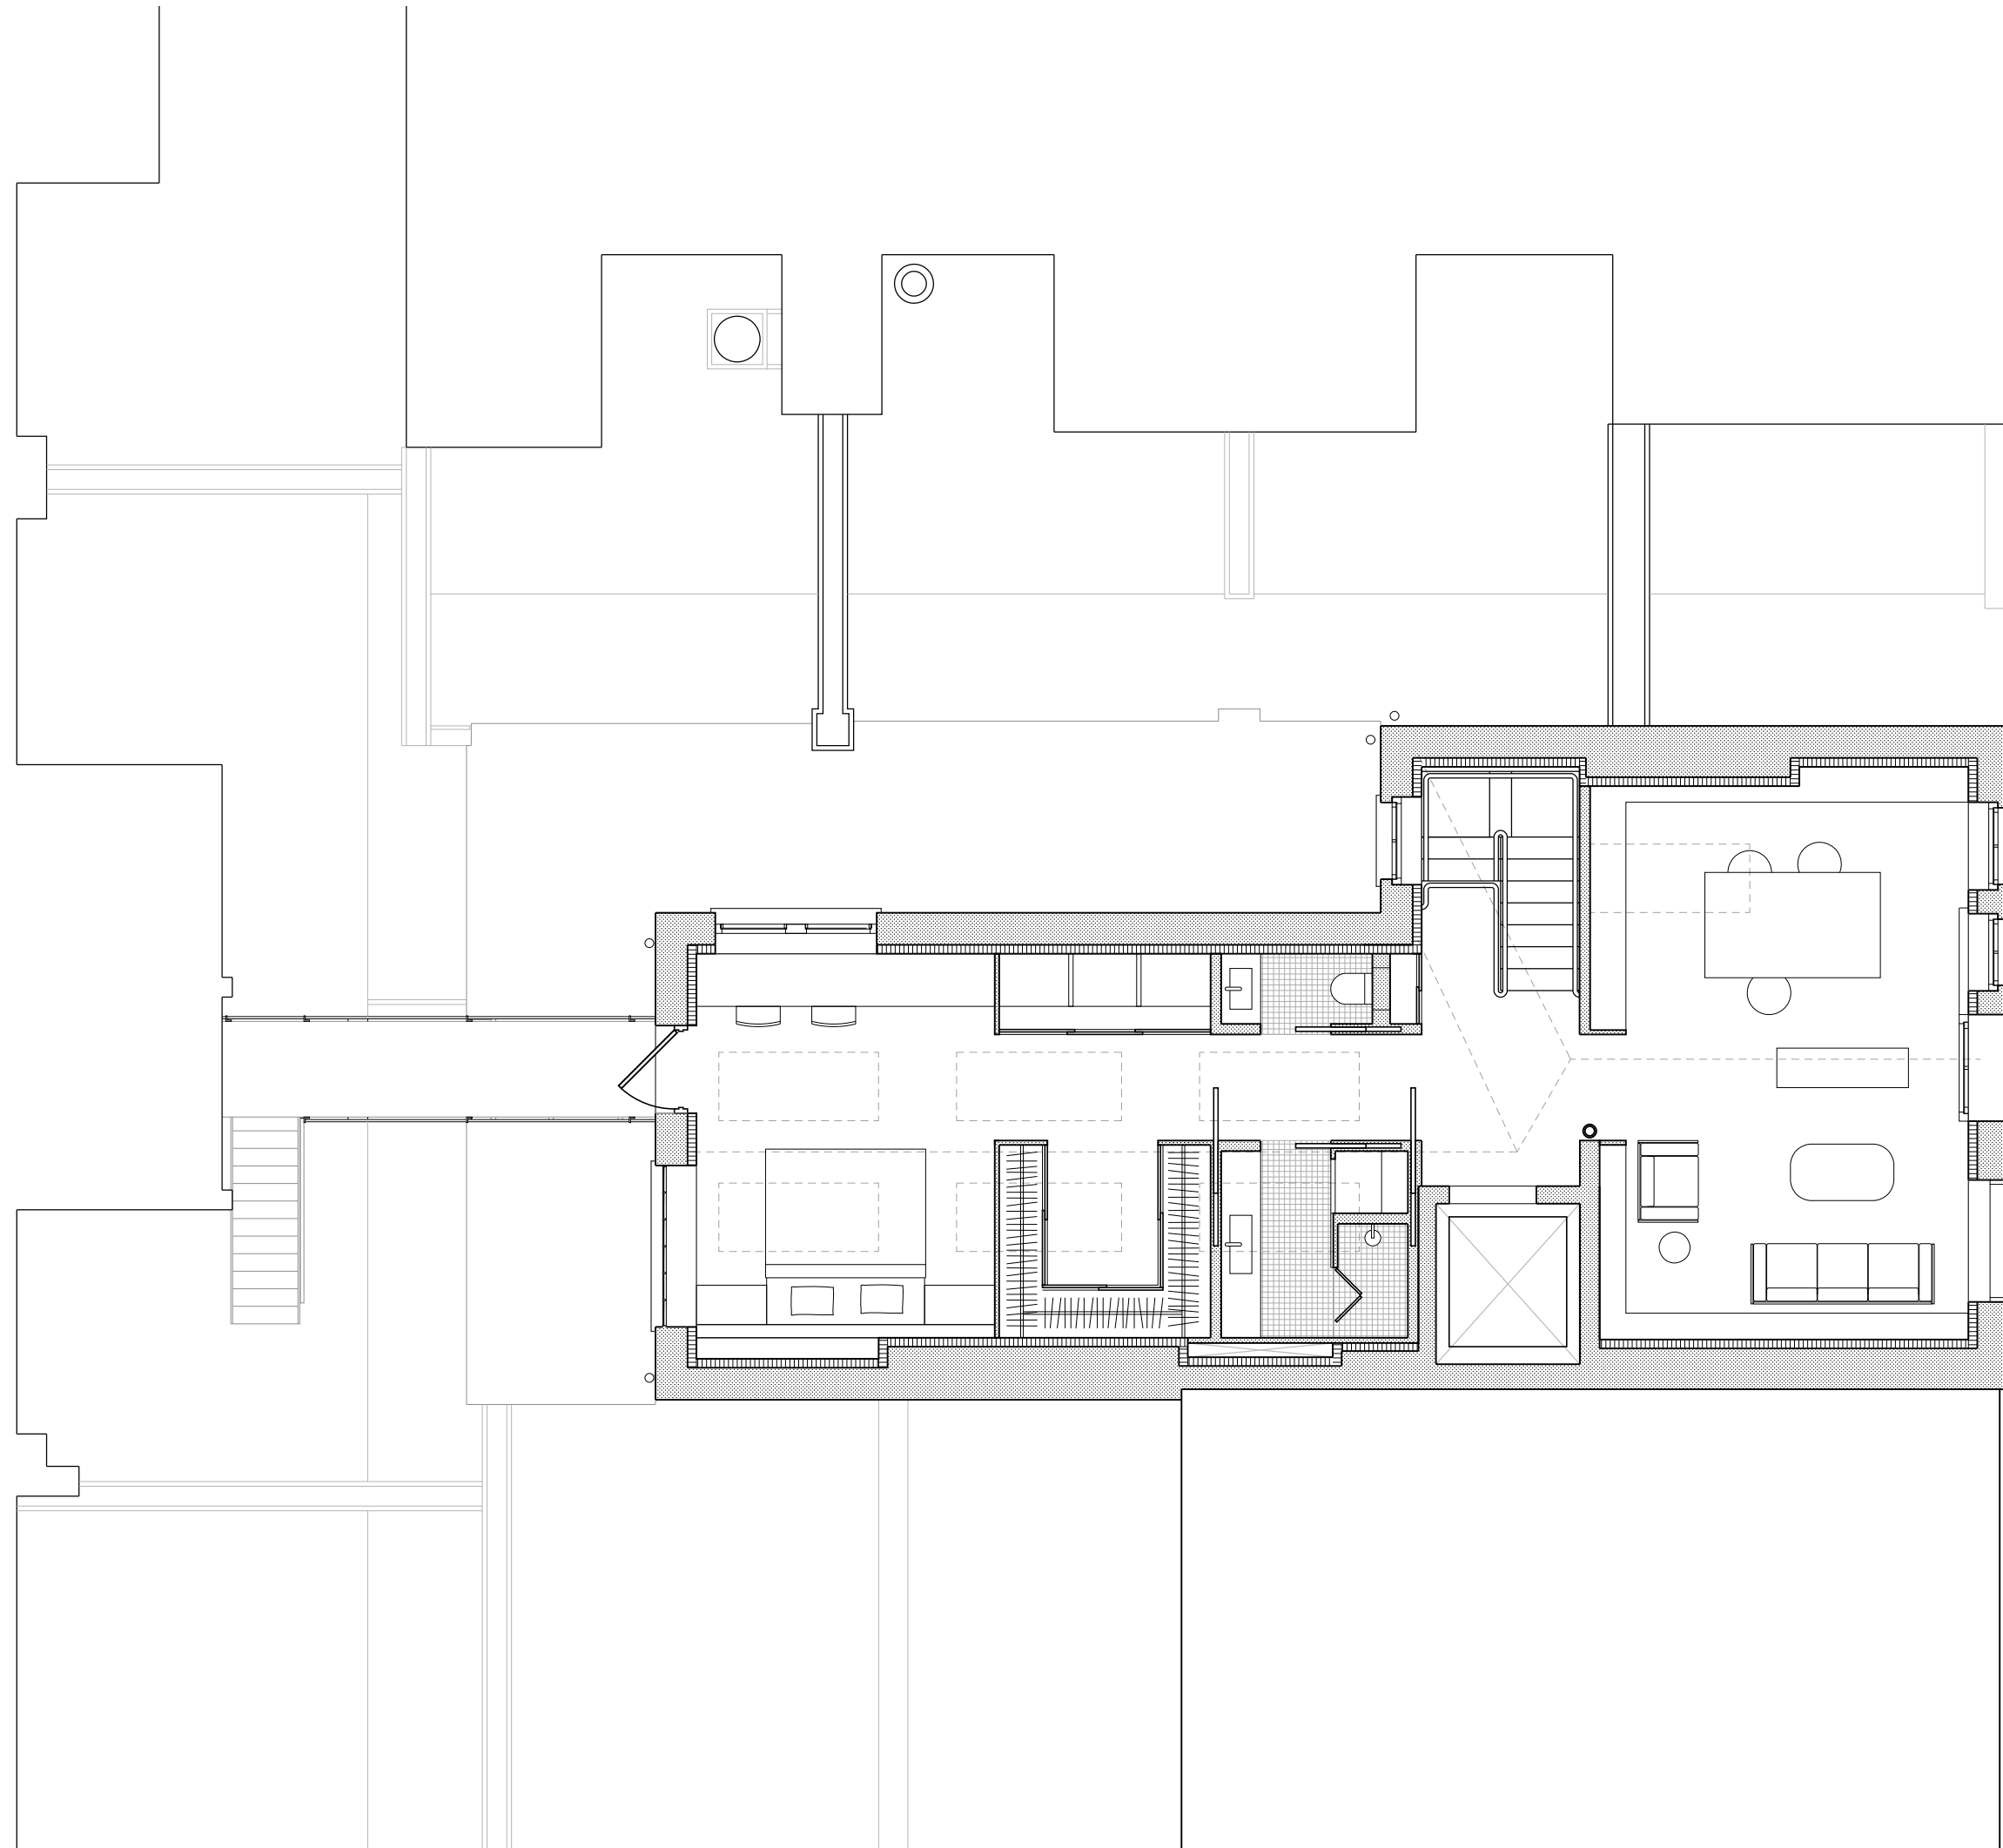

CHANGE OF USE PLANNING APPLICATION

75 KENTON STREET, LONDON WC1N 1NN



71-75 Shelton Street
Covent Garden
WC2H 9JQ
London, England

REVISIONS

NO.	DATE	DESCRIPTION

PROJECT NO: 210001
DRAWN BY: ADL
DATE ISSUED: 11/27/2022
CHECKED BY: DLG
SCALE: 1:75

Proposed Sec. Fl. Plan



CHANGE OF USE PLANNING APPLICATION

75 KENTON STREET, LONDON WC1N 1NN



71-75 Shelton Street
Covent Garden
WC2H 9JQ
London, England

REVISIONS

NO.	DATE	DESCRIPTION

PROJECT NO: 210001
DRAWN BY: ADL
DATE ISSUED: 11/27/2022
CHECKED BY: DLG
SCALE: 1:75

Proposed East Elevation



CHANGE OF USE PLANNING APPLICATION

75 KENTON STREET, LONDON WC1N 1NN




71-75 Shelton Street
Covent Garden
WC2H 9JQ
London, England

REVISIONS

NO.	DATE	DESCRIPTION

PROJECT NO: 210001
DRAWN BY: ADL
DATE ISSUED: 11/27/2022
CHECKED BY: DLG
SCALE: 1:75

Proposed North Elevation

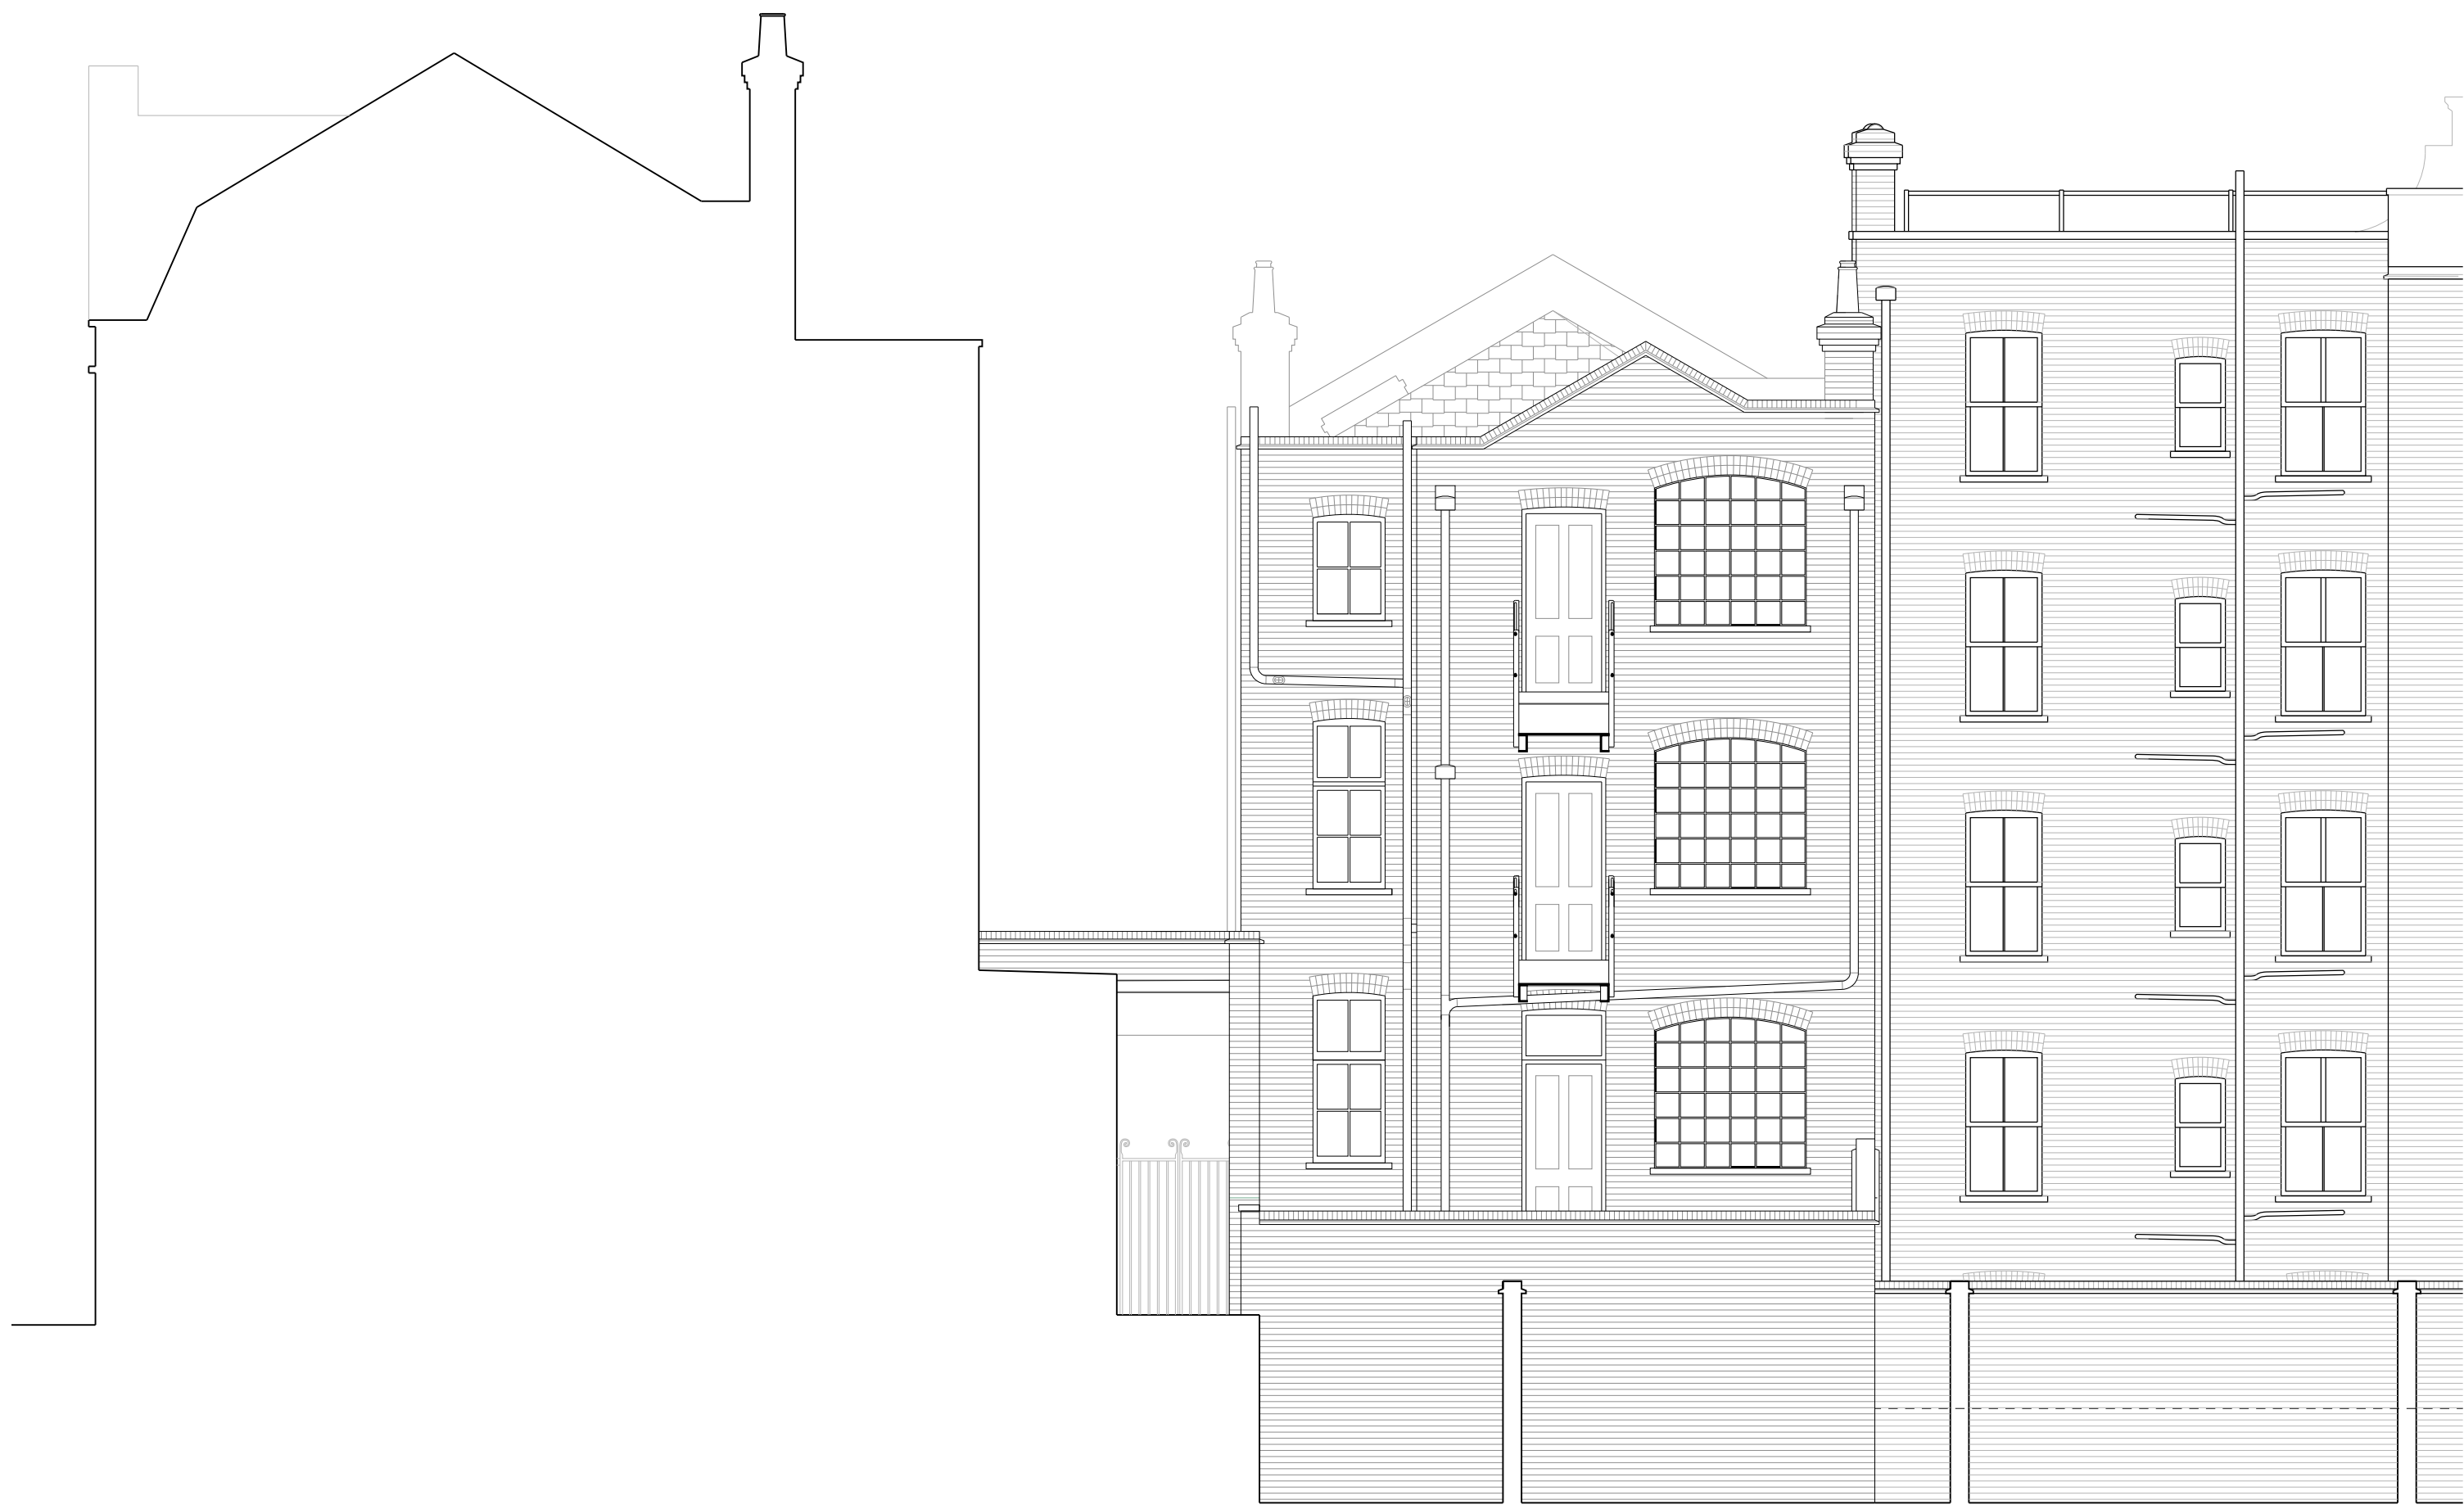

CHANGE OF USE PLANNING APPLICATION

75 KENTON STREET, LONDON WC1N 1NN




71-75 Shelton Street
Covent Garden
WC2H 9JQ
London, England

REVISIONS

NO.	DATE	DESCRIPTION

PROJECT NO: 210001
DRAWN BY: ADL
DATE ISSUED: 11/27/2022
CHECKED BY: DLG
SCALE: 1:75

Proposed West Elevation

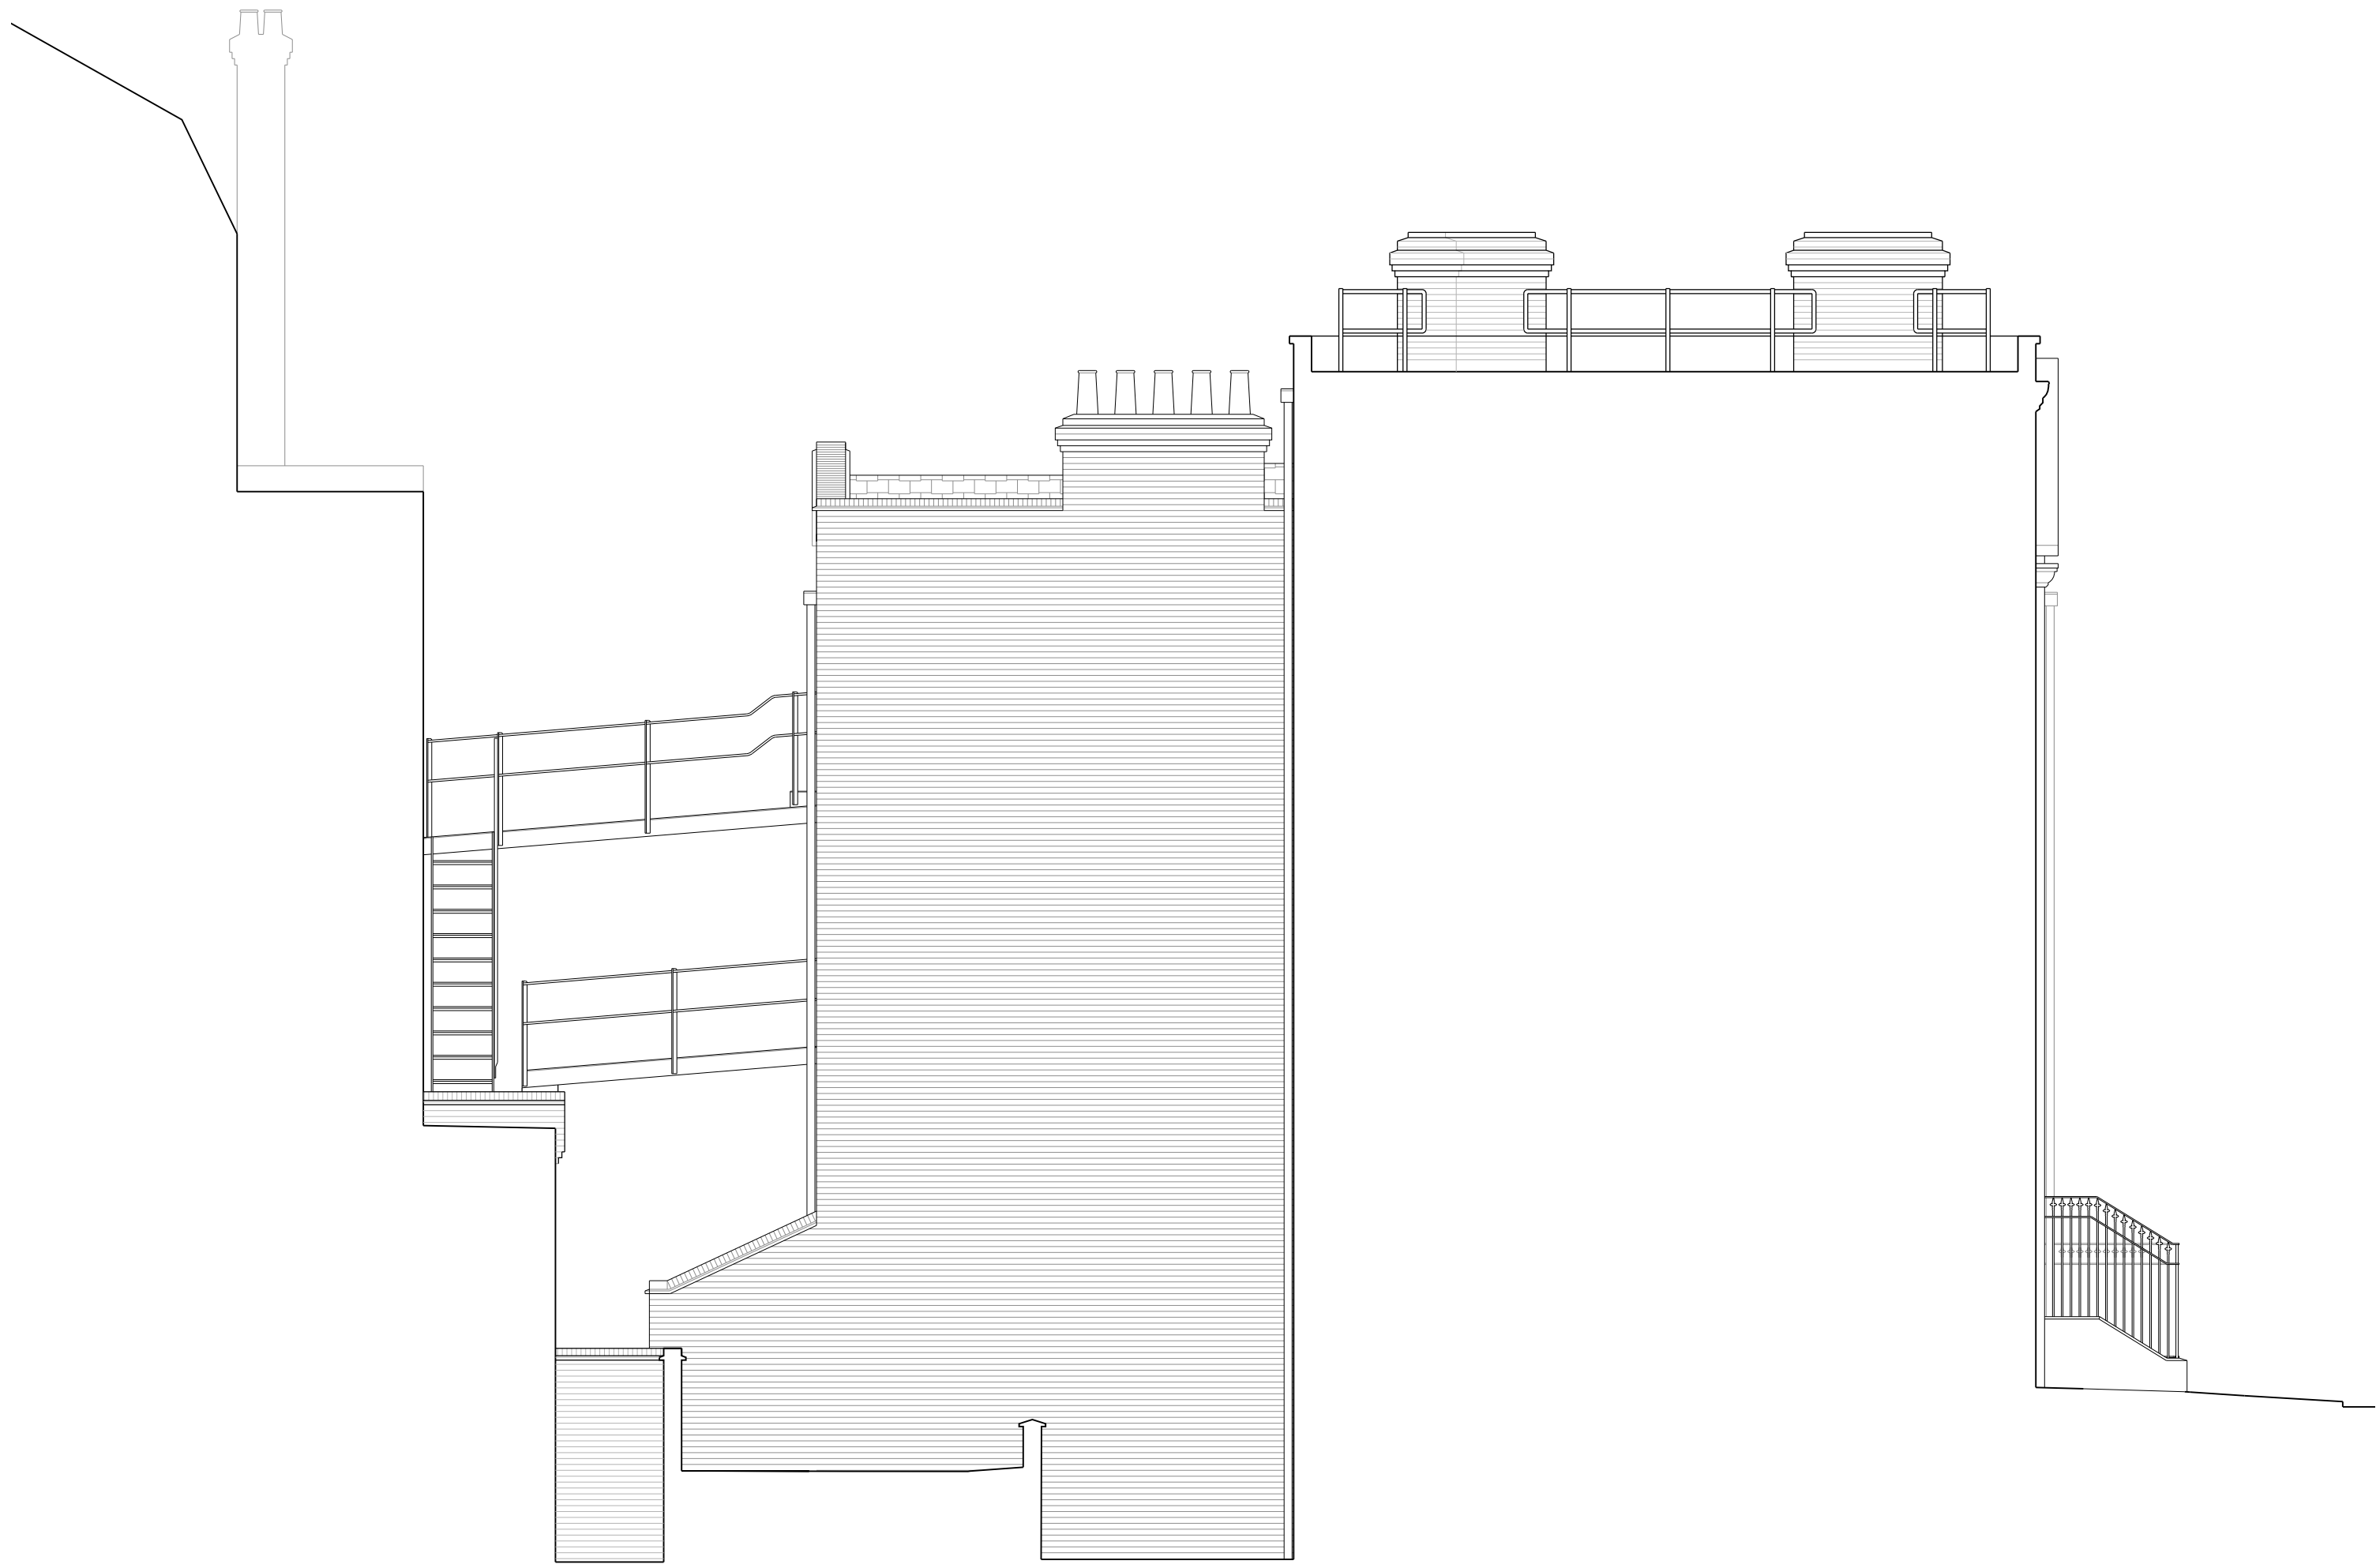

CHANGE OF USE PLANNING APPLICATION

75 KENTON STREET, LONDON WC1N 1NN




71-75 Shelton Street
Covent Garden
WC2H 9JQ
London, England

REVISIONS

NO.	DATE	DESCRIPTION

PROJECT NO: 210001
DRAWN BY: ADL
DATE ISSUED: 11/27/2022
CHECKED BY: DLG
SCALE: 1:75

Proposed South Elevation

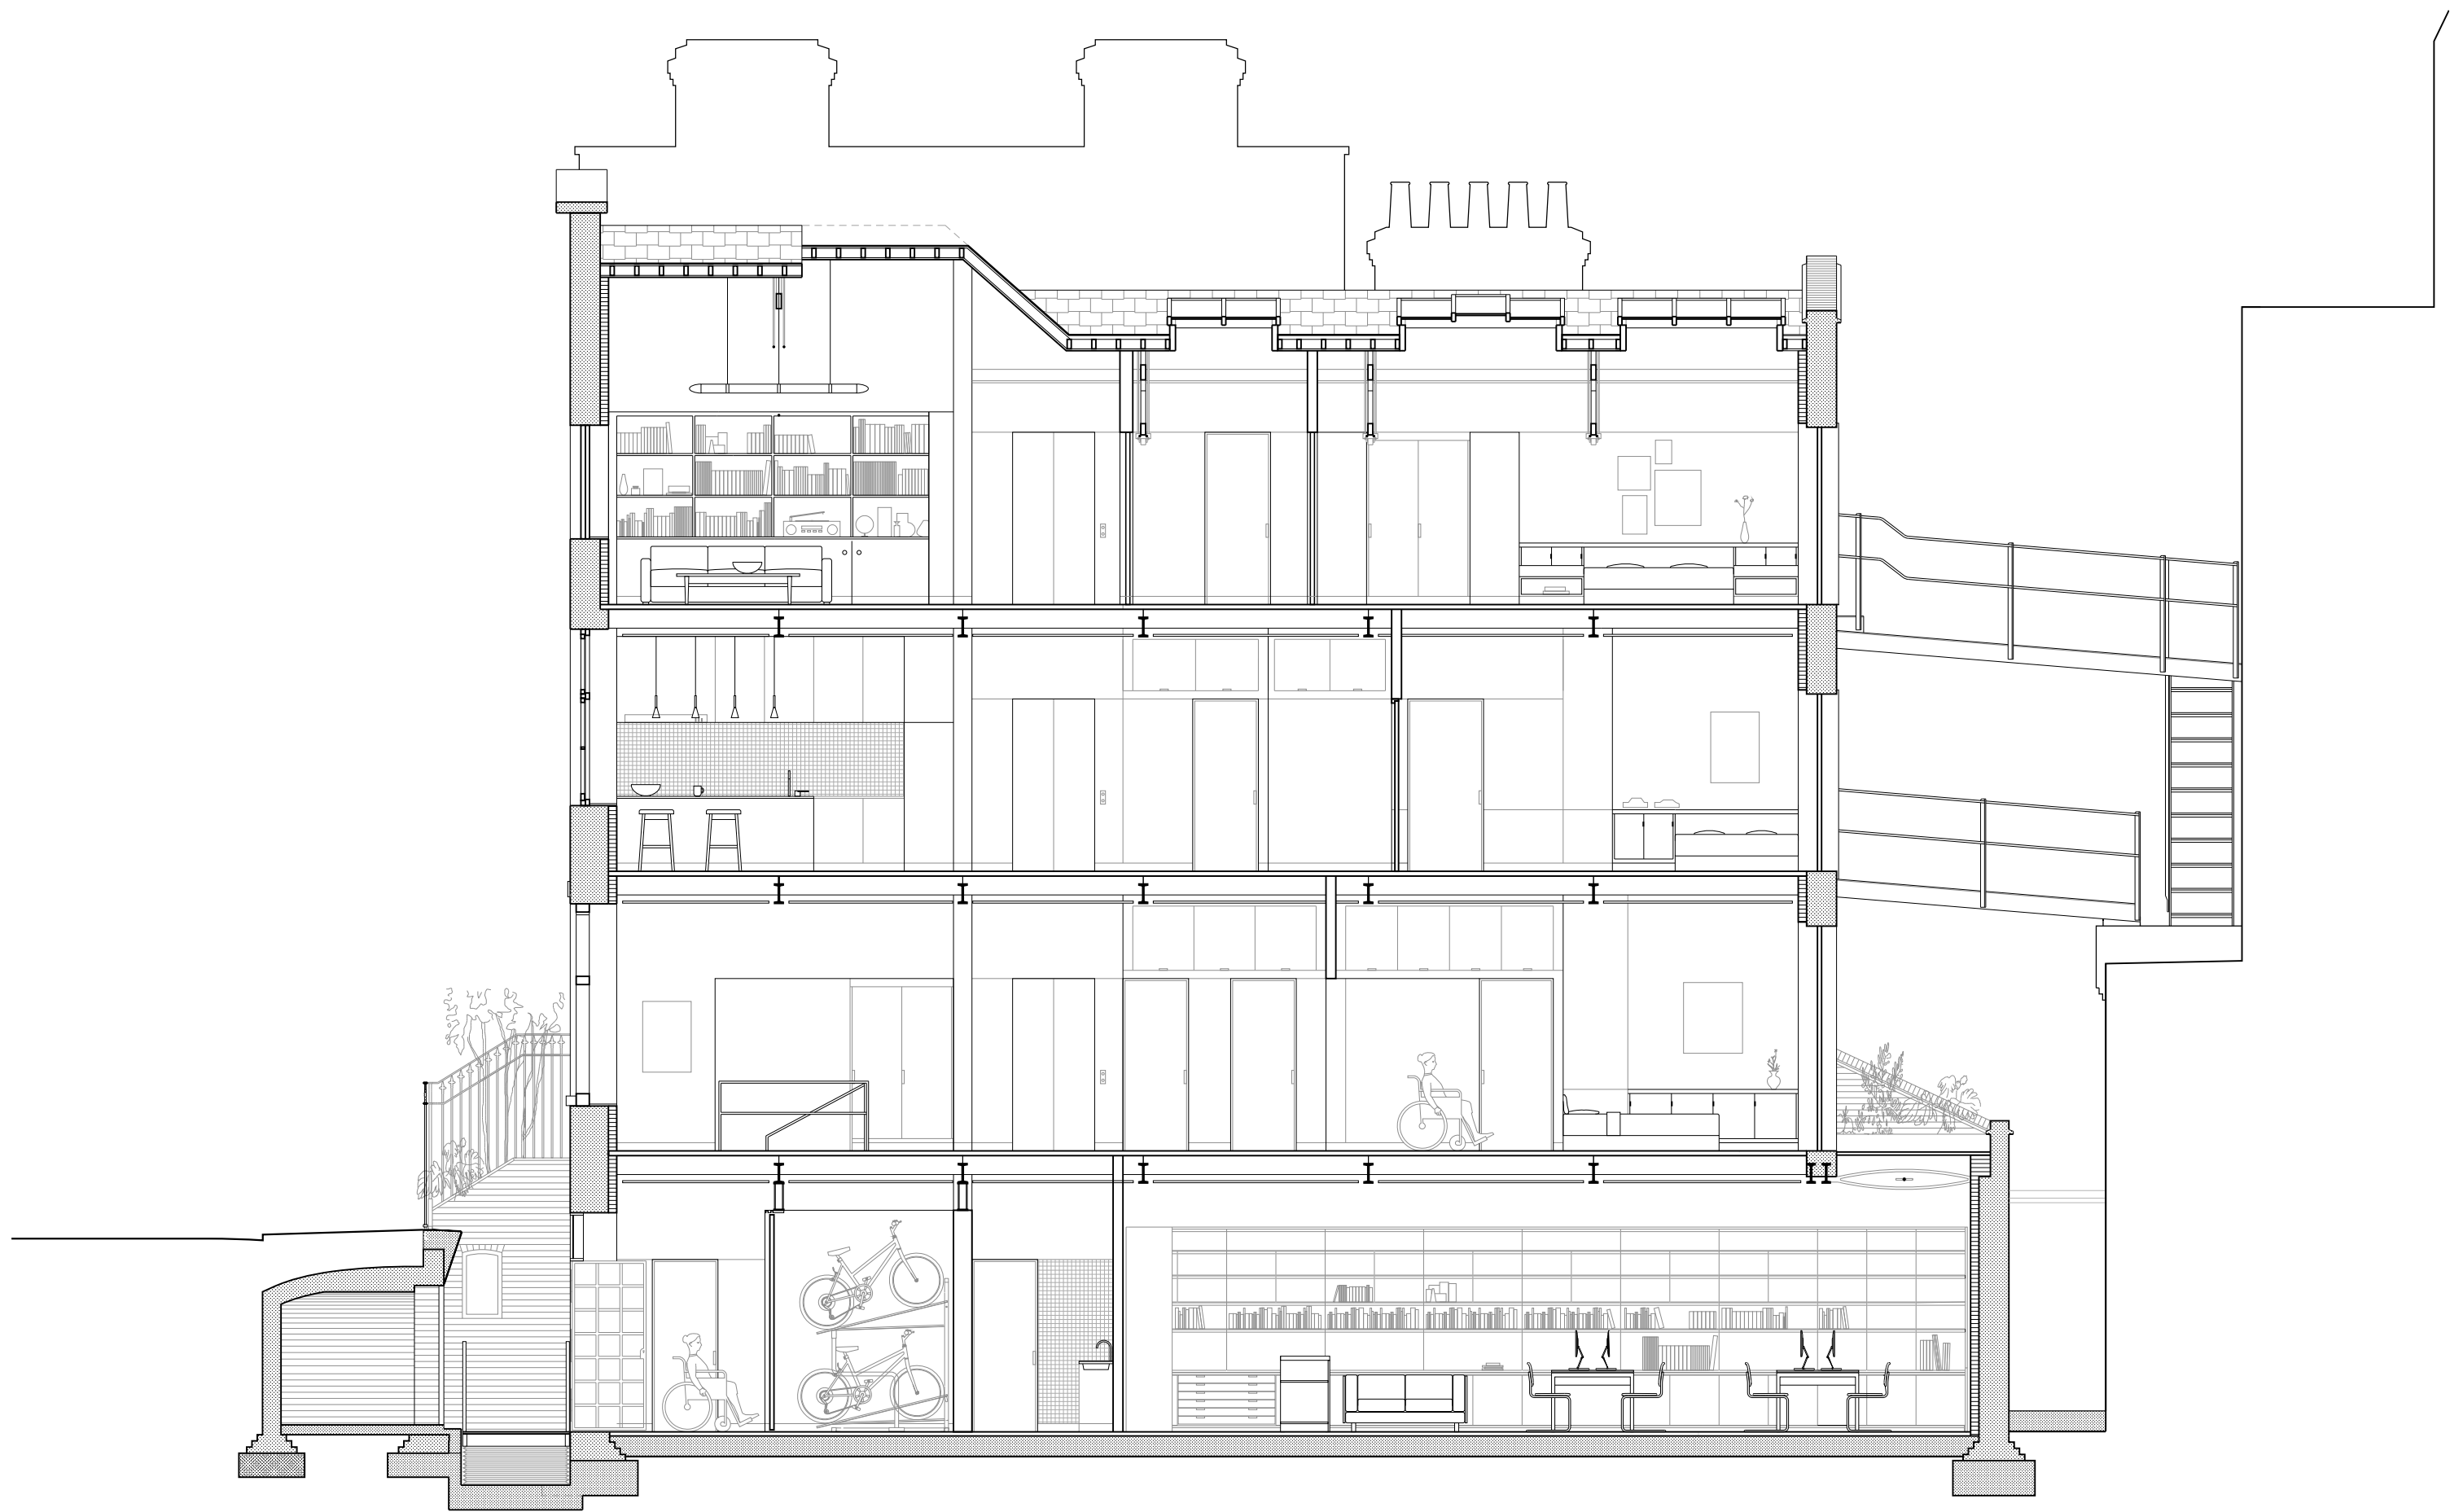

CHANGE OF USE PLANNING APPLICATION

75 KENTON STREET, LONDON WC1N 1NN




71-75 Shelton Street
Covent Garden
WC2H 9JQ
London, England

REVISIONS

NO.	DATE	DESCRIPTION

PROJECT NO: 210001
DRAWN BY: ADL
DATE ISSUED: 11/27/2022
CHECKED BY: DLG
SCALE: 1:75

Proposed South Section

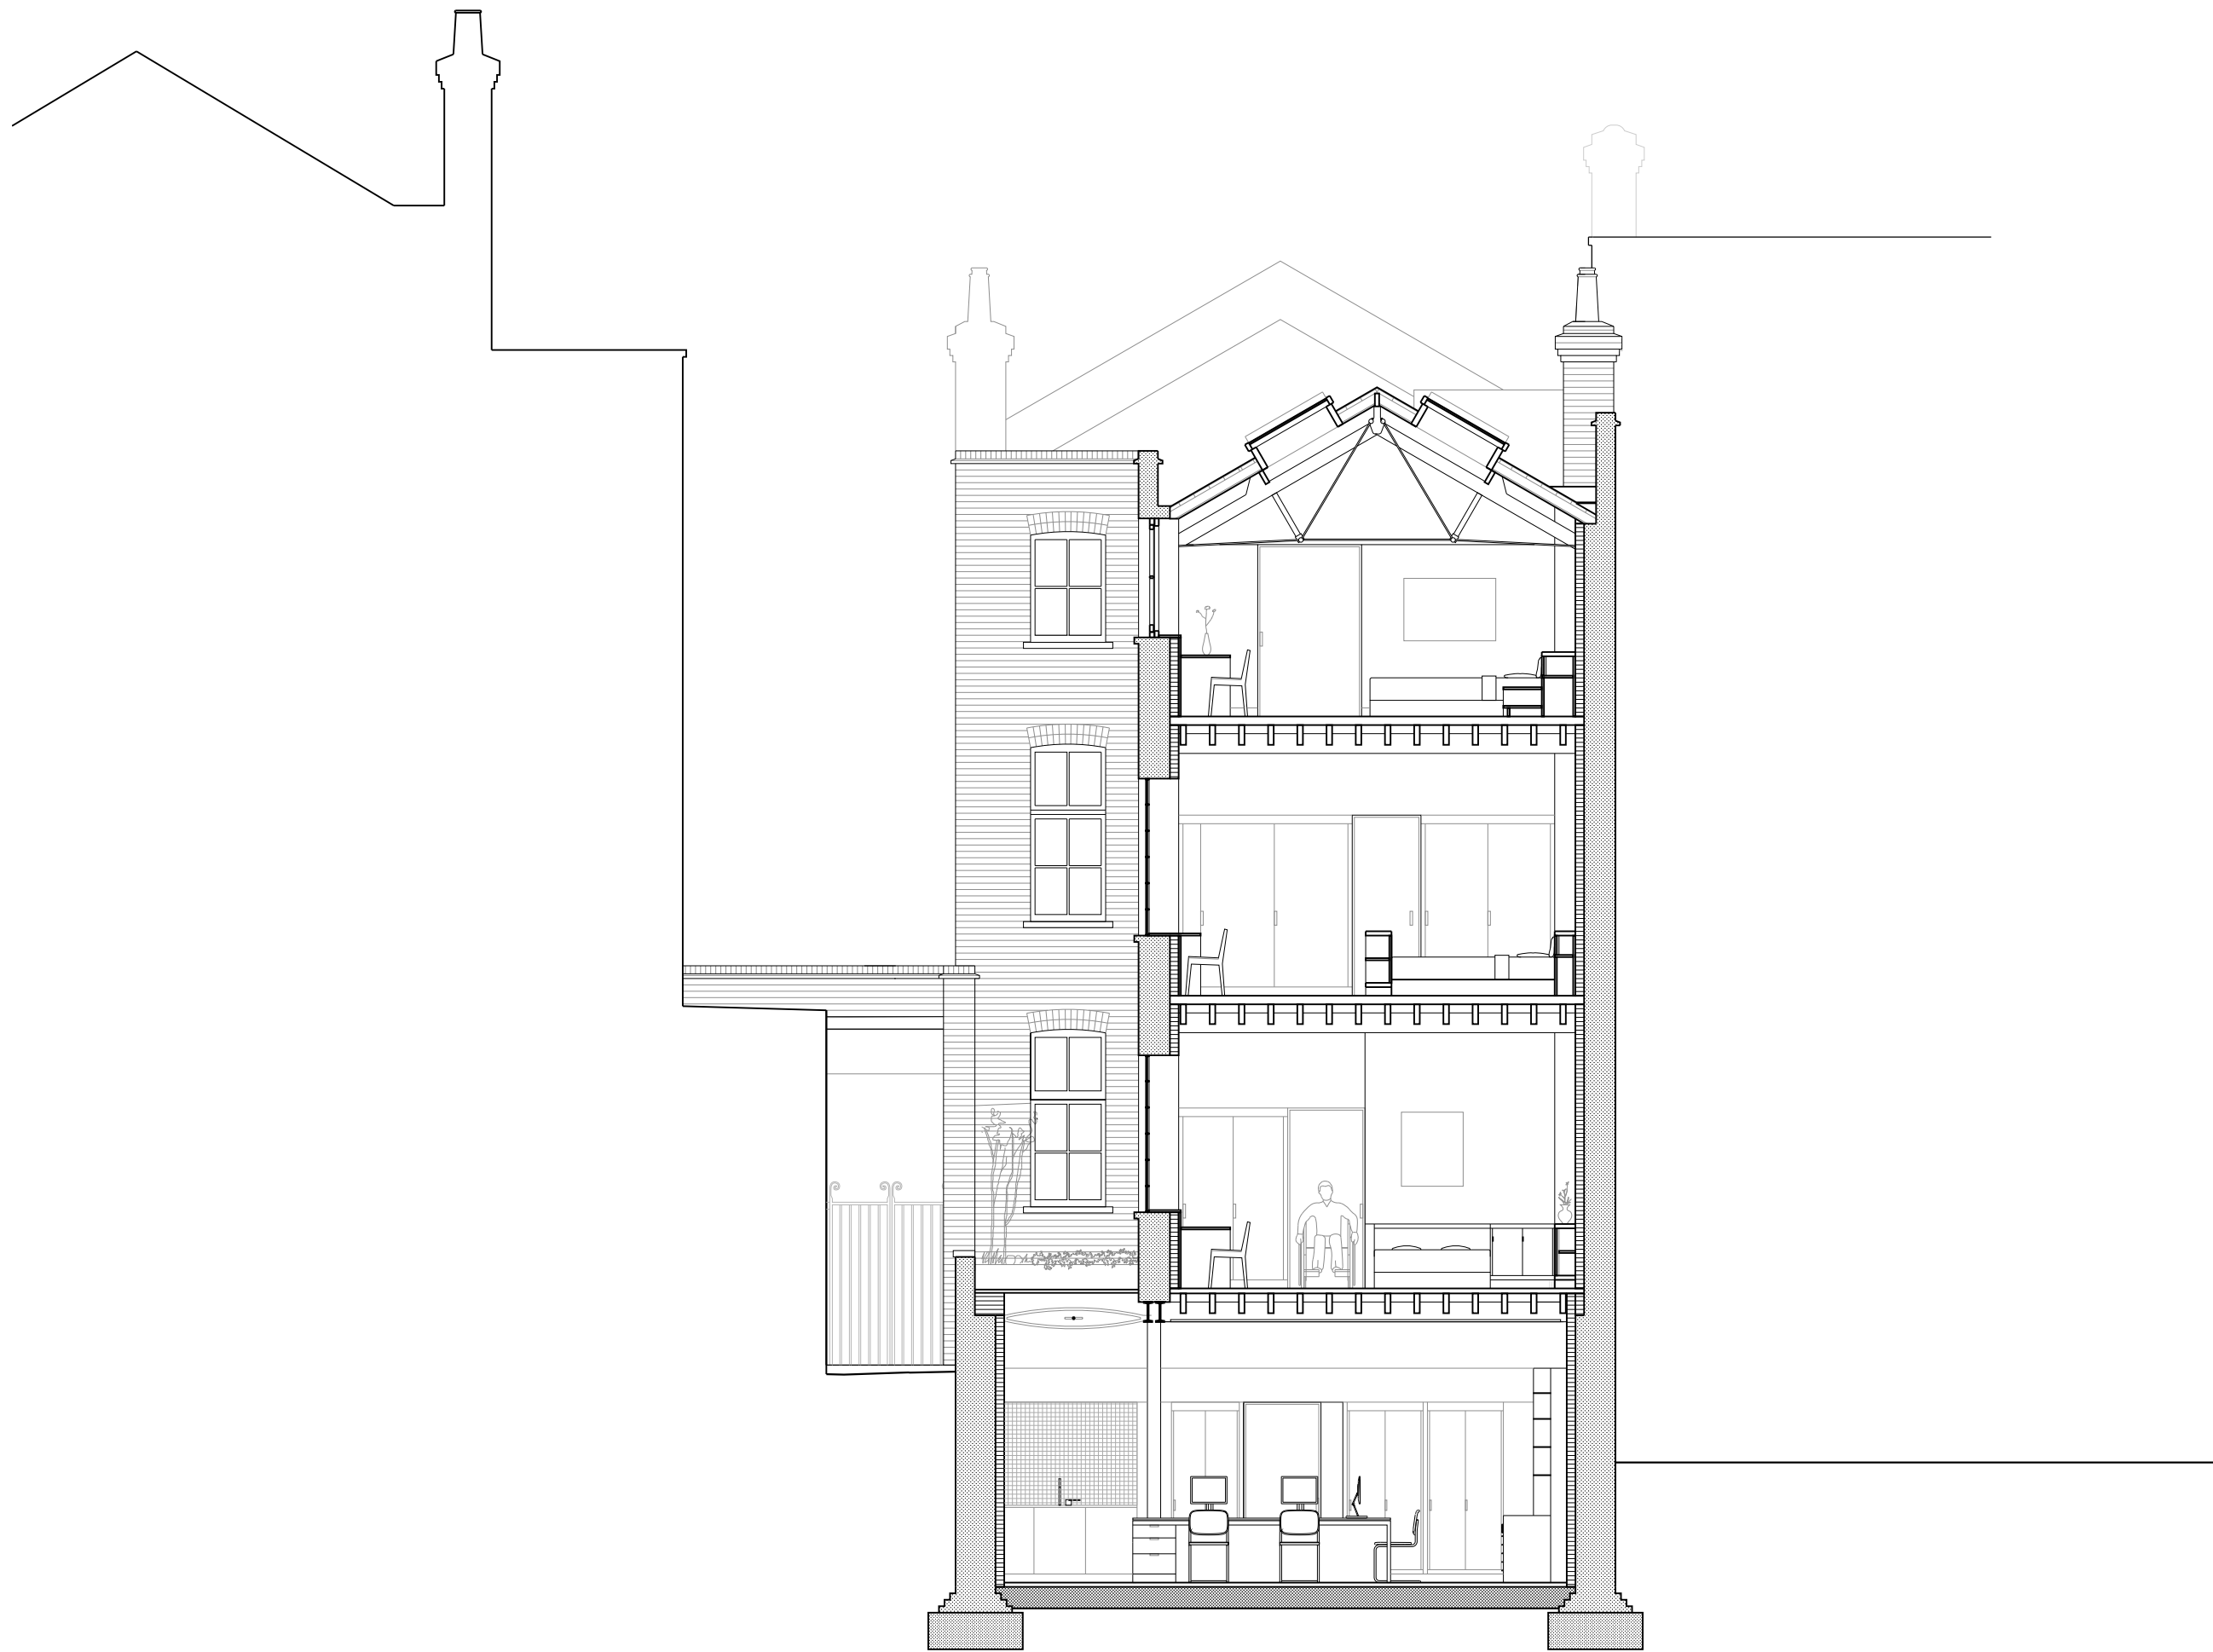

CHANGE OF USE PLANNING APPLICATION
75 KENTON STREET, LONDON WC1N 1NN




71-75 Shelton Street
Covent Garden
WC2H 9JQ
London, England

REVISIONS


NO.	DATE	DESCRIPTION

PROJECT NO: 210001
DRAWN BY: ADL
DATE ISSUED: 11/27/2022
CHECKED BY: DLG
SCALE: 1:75



Proposed East Section

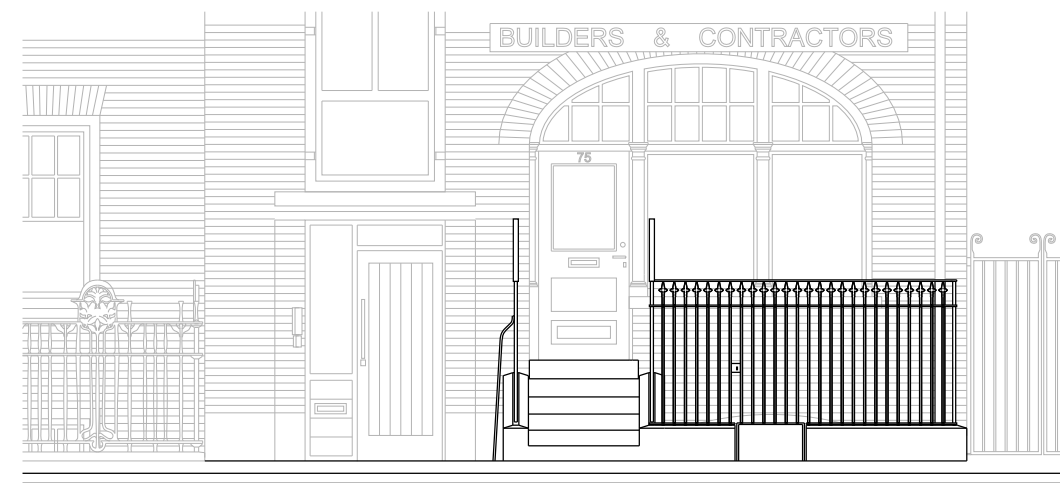


Existing Front

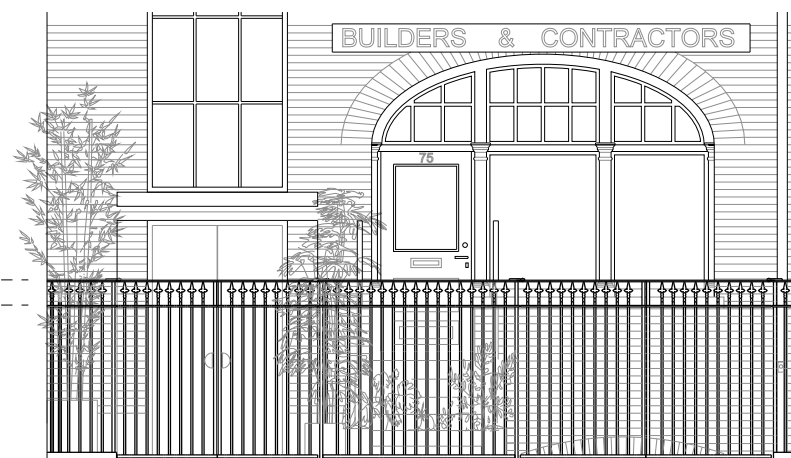


Proposed Front

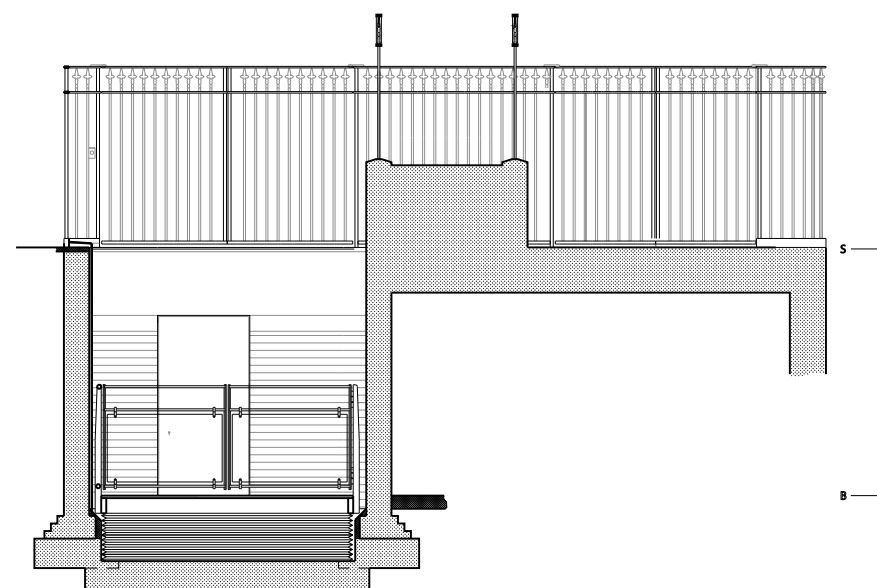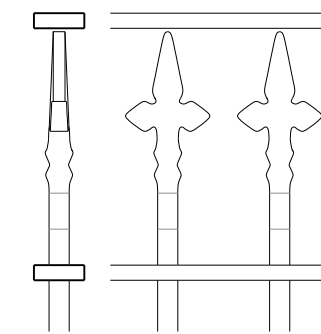


Proposed Lower Grd Floor Access
Section Facing East

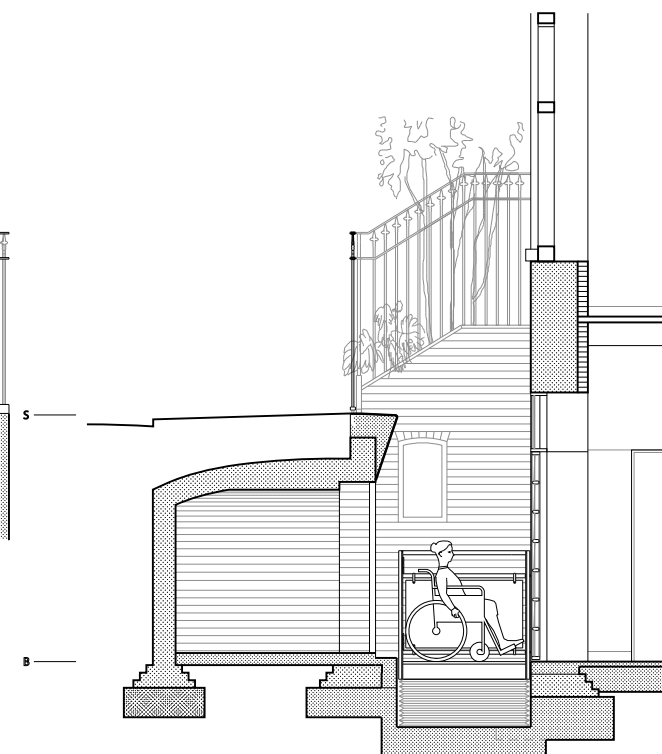

Proposed Lower Grd Floor Access
Section Facing South

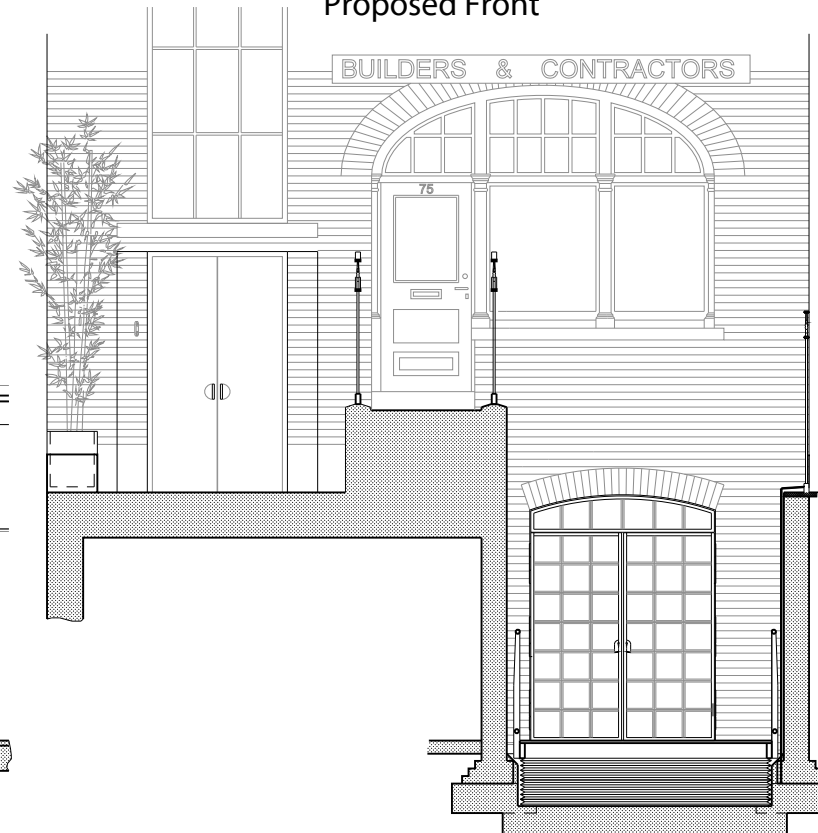

Proposed Lower Grd Floor Access
Section Facing West

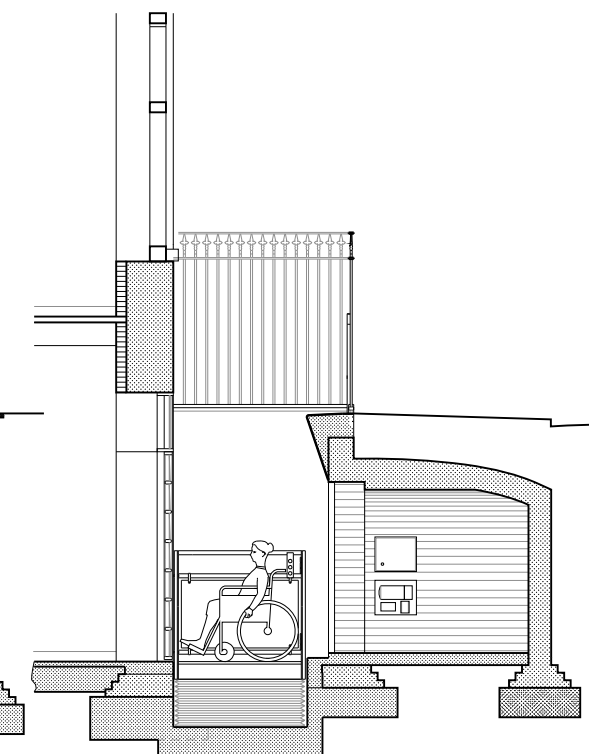

Proposed Lower Grd Floor Access
Section Facing North

CHANGE OF USE PLANNING APPLICATION
75 KENTON STREET, LONDON WC1N 1NN



71-75 Shelton Street
Covent Garden
WC2H 9JQ
London, England

REVISIONS

NO.	DATE	DESCRIPTION

PROJECT NO: 210001
DRAWN BY: ADL
DATE ISSUED: 11/27/2022
CHECKED BY: DLG
SCALE: 1:75

Prop. Front Gate & Lift