



1

EXISTING
Scale 1:100

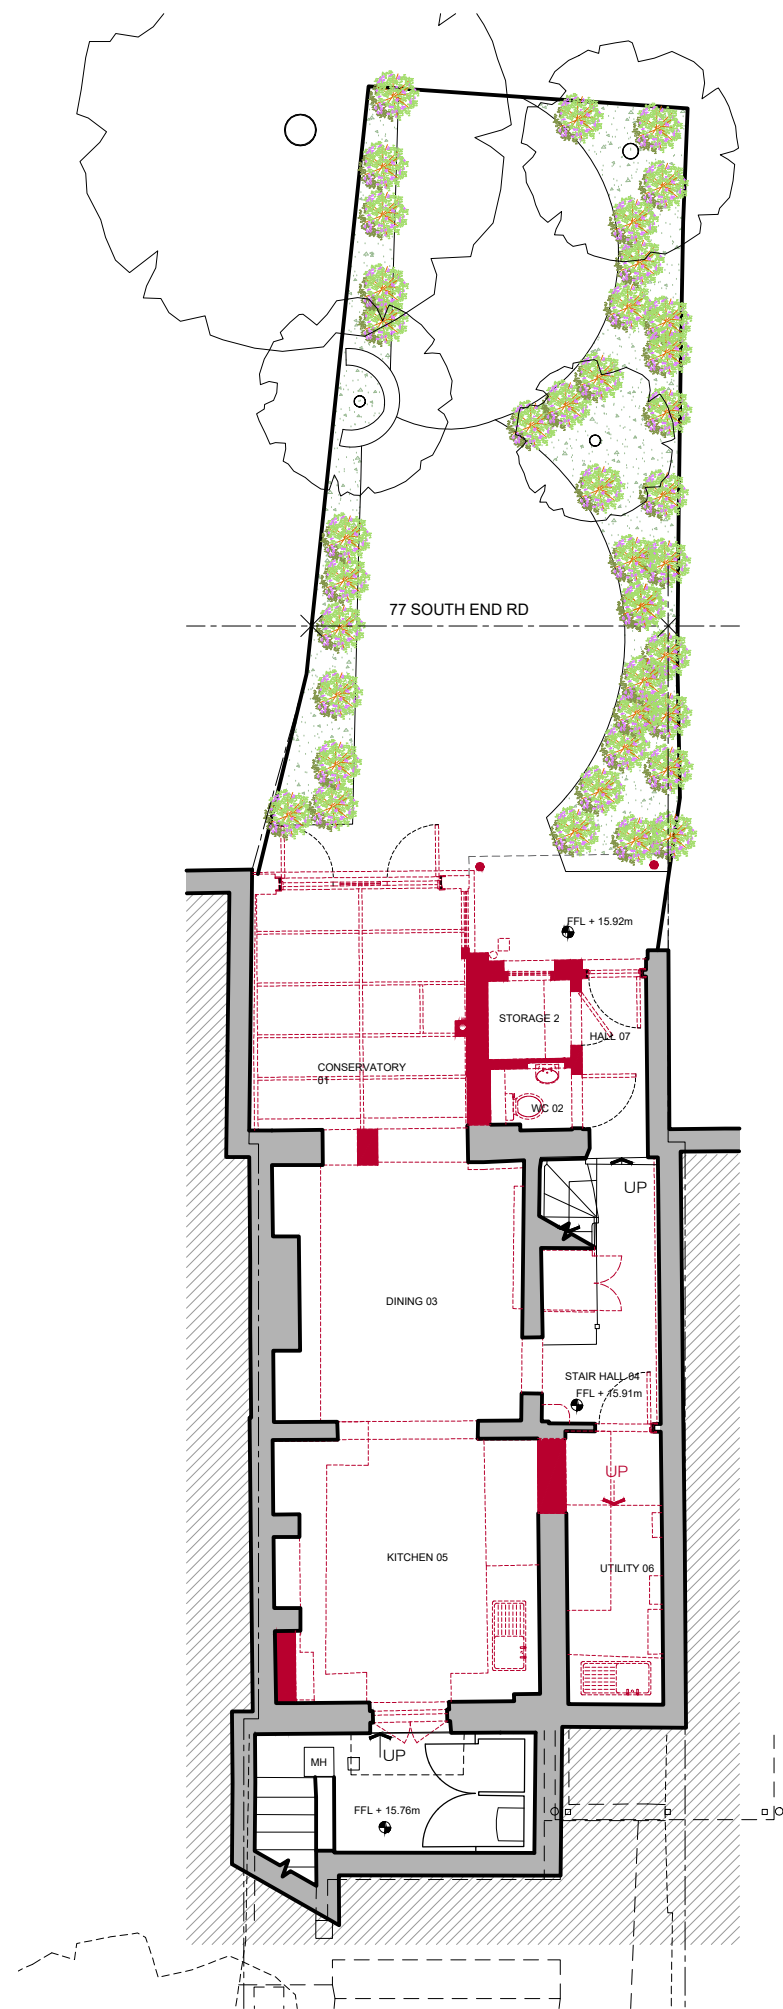

2

DEMOLITION
Scale 1:100

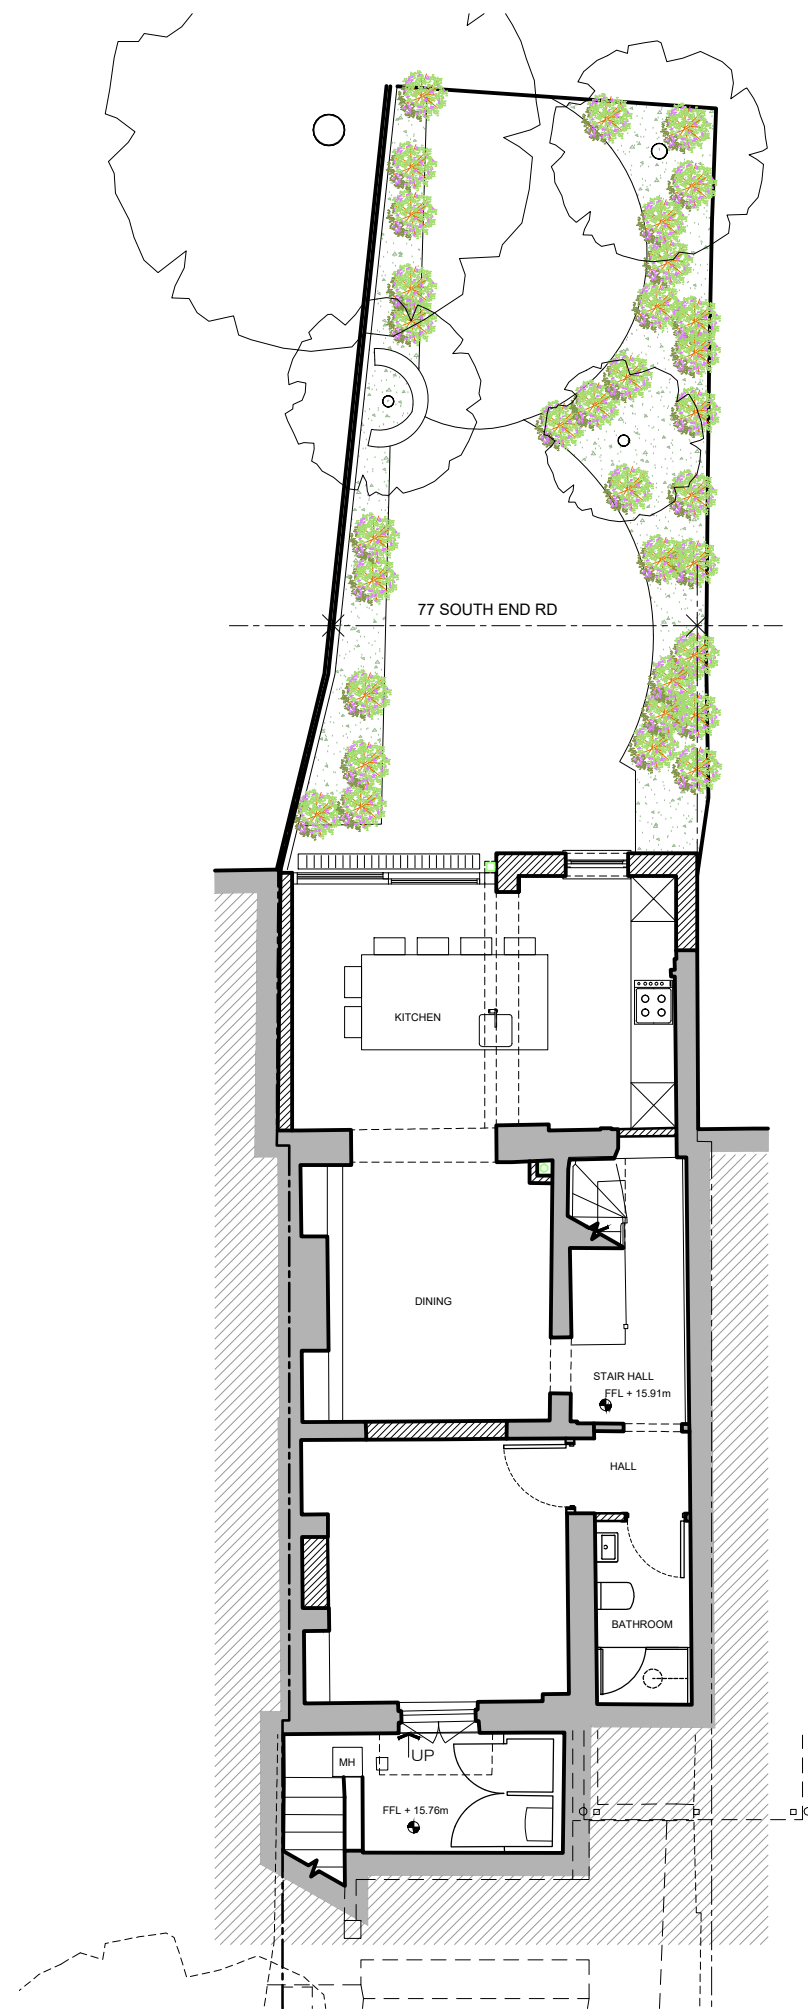

3

PROPOSED
Scale 1:100

This drawing is protected under Copyright and at no time should any portion of this drawing be reproduced or copied without the permission of the Architect.
(Design Copyright Act 1968)

This drawing must not be used for purposes other than that for which it is provided. It is supplied without liability for any errors or omissions.

Drawings only to be scaled for planning application purposes, all dimensions to be checked on site. All drawings subject to Statutory Authority Approval.

Notes	
No	Date
1	12.10.2022

PLANNING


TG STUDIO

ARCHITECTS + INTERIOR DESIGNERS

91A - 91B HEATH STREET
LONDON NW3 6SS
Tel 020 7636 3838

INFO WWW.TG-STUDIO.CO.UK

Project	77 SOUTH END ROAD		
Date	12.10.2022	Scale @ A3	1:100
Drawing	LOWER GROUND FLOOR		
Drawn by	DCF	Checked by	LG
Job No.	260	Dwg No.	P-300
		Rev	-

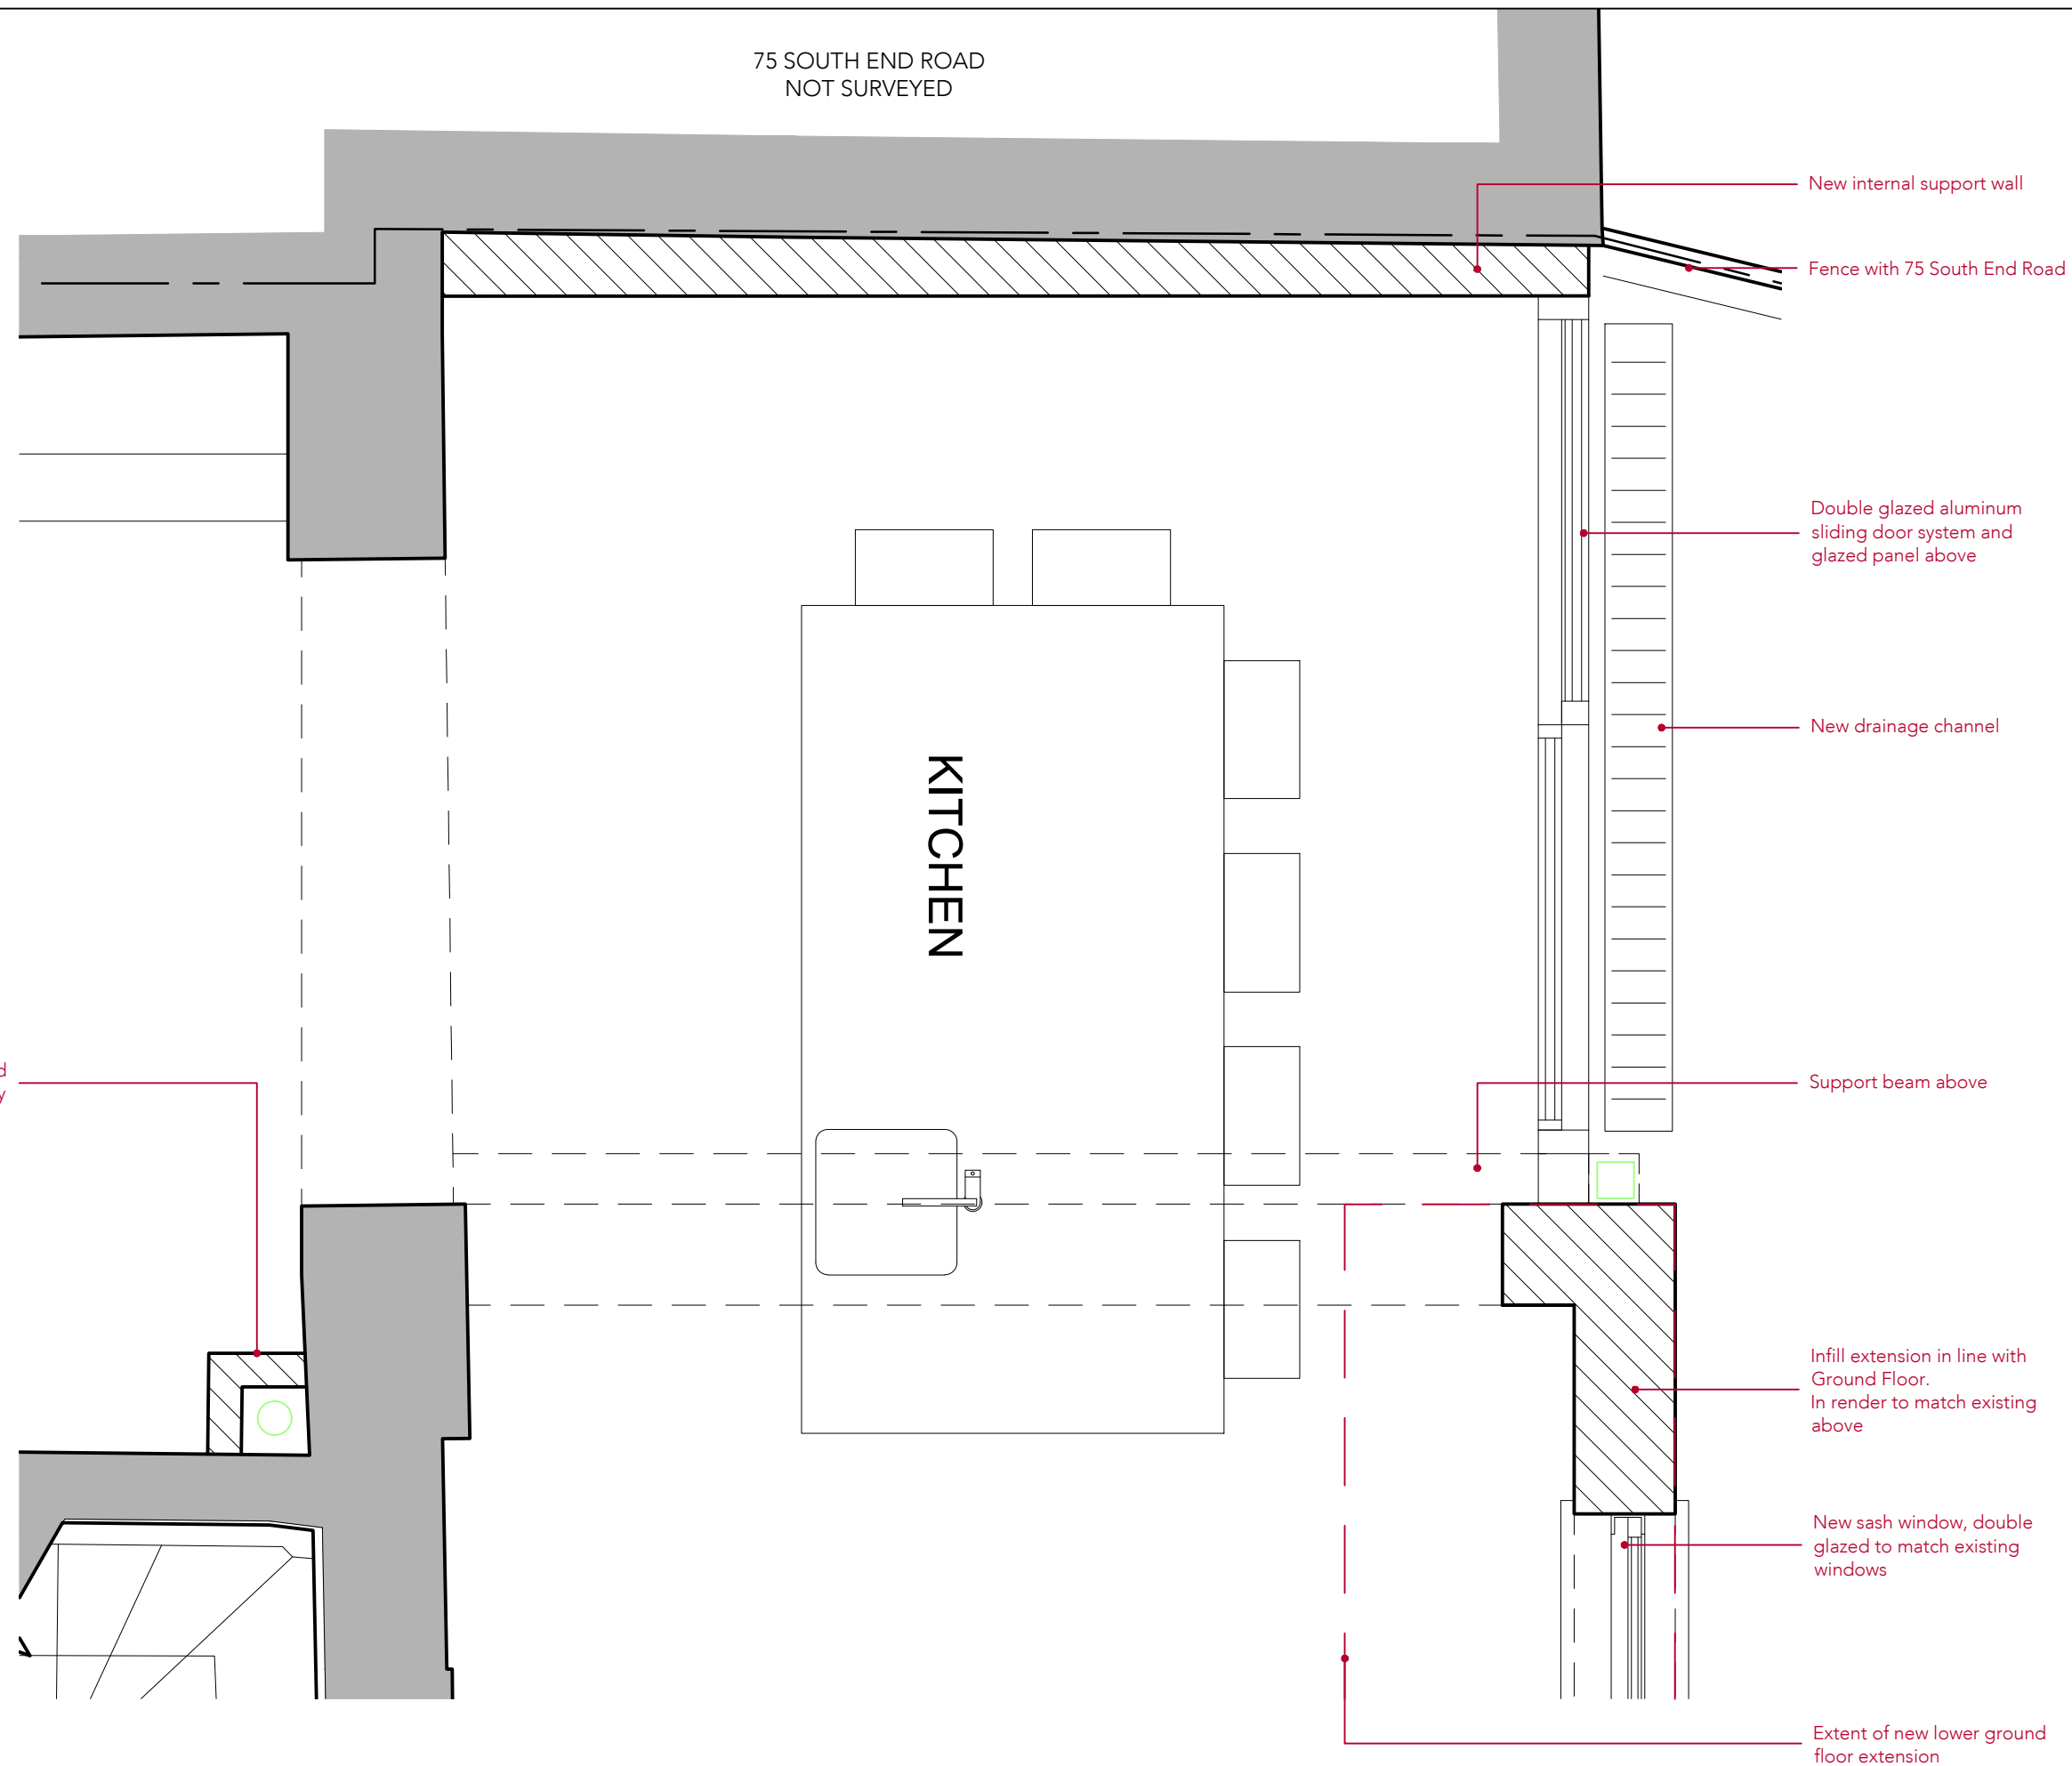

1 PROPOSED CONSERVATORY PLAN
Scale 1:20

This drawing is protected under Copyright and at no time should any portion of this drawing be reproduced or copied without the permission of the Architect.
(Design Copyright Act 1968)

This drawing must not be used for purposes other than that for which it is provided. It is supplied without liability for any errors or omissions.

Drawings only to be scaled for planning application purposes, all dimensions to be checked on site. All drawings subject to Statutory Authority Approval.

Notes		
No	Rev	Date
-	-	12.10.2022

Status **PLANNING**

TG STUDIO
ARCHITECTS + INTERIOR DESIGNERS

91A - 91B HEATH STREET
LONDON NW3 6SS
Tel 020 7 636 3838

INFO WWW.TG-STUDIO.CO.UK


Project		
77 SOUTH END ROAD		
Date	Scale	1:100
12.10.2022	A3	
Drawing		
PROPOSED CONSERVATORY LOWER GROUND FLOOR		
Drawn by	Checked by	
DCF	LG	
Job No.	Dwg No.	Rev
260	P-305	-

79 SOUTH END ROAD
NOT SURVEYED

77 SOUTH END ROAD

77 SOUTH END ROAD

75 SOUTH END ROAD
NOT SURVEYED

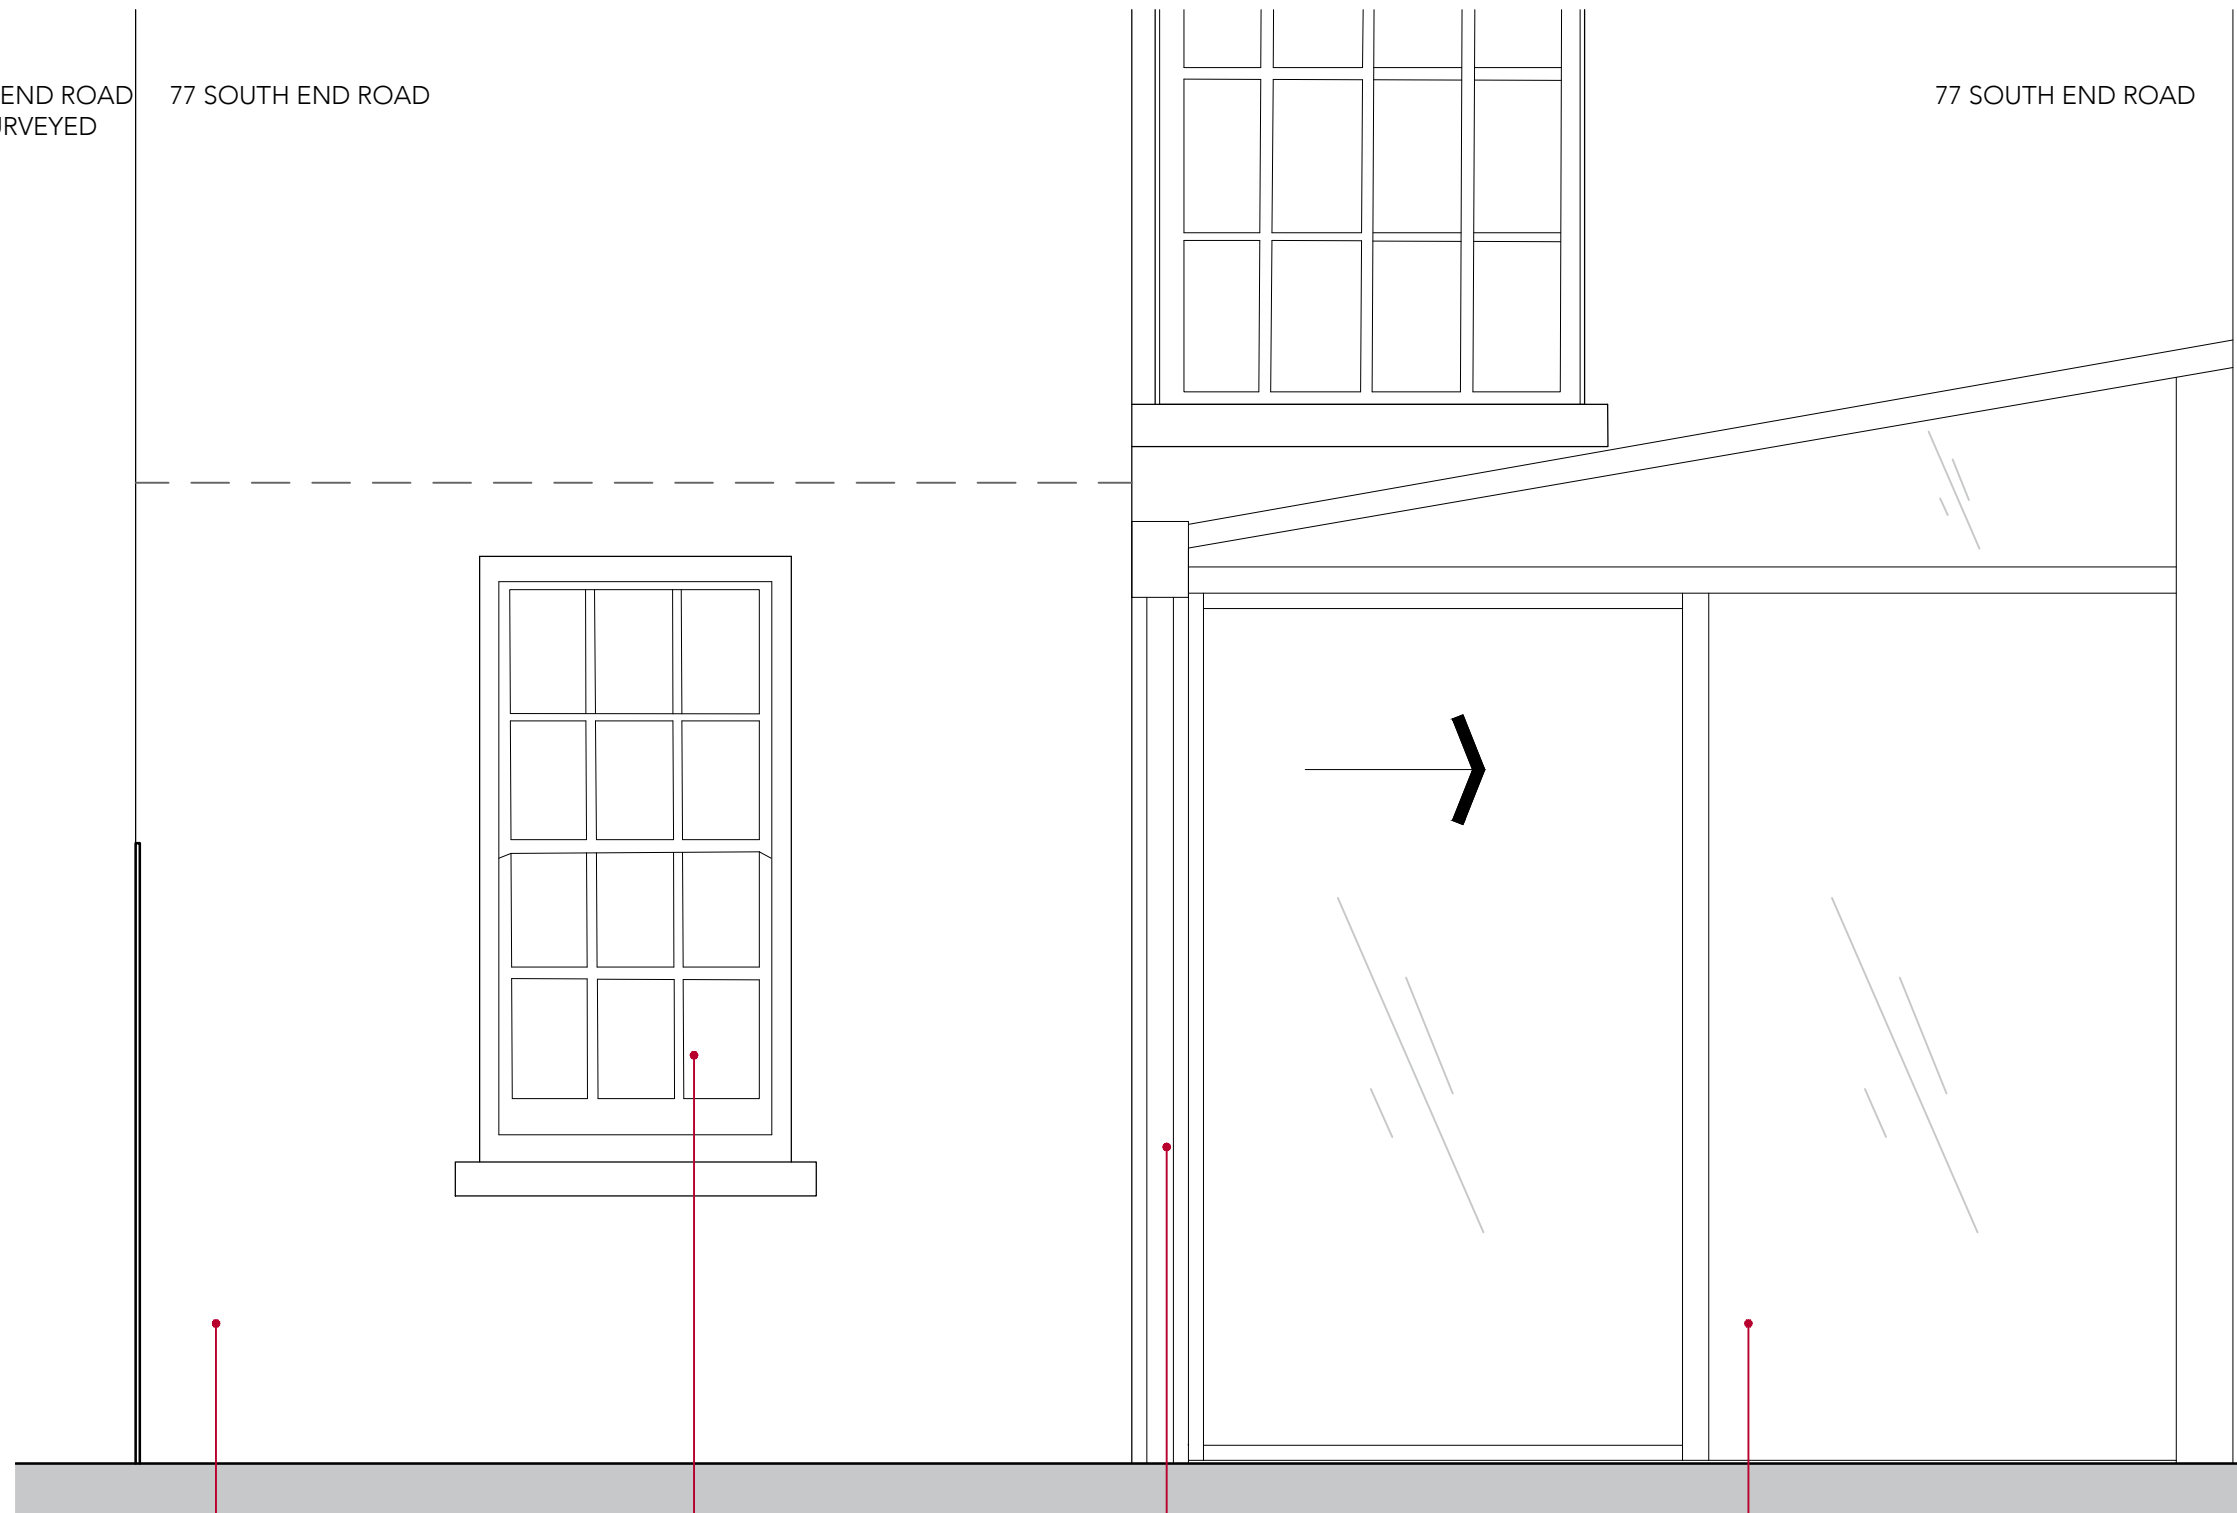

Infill extension in line with Ground Floor
above. In render to match existing.

New sash window, in timber and double
glazed, to match existing windows style.

New rainwater pipe with
bespoke rainwater hopper

Double glazed aluminum sliding door
system and glazed panel above

1

PROPOSED CONSERVATORY ELEVATION

Scale 1:20

This drawing is protected under Copyright
and at no time should any portion of this
drawing be reproduced or copied without
the permission of the Architect.
(Design Copyright Act 1968)

This drawing must not be used for purposes
other than that for which it is provided. It is
supplied without liability for any errors or
omissions.

Drawings only to be scaled for planning
application purposes, all dimensions to be
checked on site. All drawings subject to
Statutory Authority Approval.

Notes

No	-	Date	12.10.2022
Rev			

Status
PLANNING

TG STUDIO

ARCHITECTS + INTERIOR DESIGNERS

91A - 91B HEATH STREET
LONDON NW3 6SS
Tel 020 7 636 3838

INFO WWW.TG-STUDIO.CO.UK

Project
77 SOUTH END ROAD

Date	12.10.2022	Scale @ A3	1:50
------	------------	------------	------

Drawing
PROPOSED CONSERVATORY
ELEVATION

Drawn by	DCF	Checked by	LG
----------	-----	------------	----

Job No.	260	Dwg No.	P-342	Rev	-
---------	-----	---------	-------	-----	---



1 EXISTING
Scale 1:100



2 DEMOLITION
Scale 1:100




3 PROPOSED
Scale 1:100

This drawing is protected under Copyright and at no time should any portion of this drawing be reproduced or copied without the permission of the Architect.
(Design Copyright Act 1968)

This drawing must not be used for purposes other than that for which it is provided. It is supplied without liability for any errors or omissions.

Drawings only to be scaled for planning application purposes, all dimensions to be checked on site. All drawings subject to Statutory Authority Approval.

Notes	
No	Date
Rev	
-	12.10.2022
-	
Status	
PLANNING	
<div><div><div>T</div><div>G</div></div><div>STUDIO</div></div>	
ARCHITECTS + INTERIOR DESIGNERS	
91A - 91B HEATH STREET	
LONDON NW3 6SS	
Tel 020 7 636 3838	
INFO WWW.TG-STUDIO.CO.UK	
Project	77 SOUTH END ROAD
Date	12.10.2022
	Scale @ A3
	1:100
Drawing	EAST-REAR ELEVATION
Drawn by	DCF
	Checked by
	LG
Job No.	260
	Dwg No.
	P-341
	Rev
	-

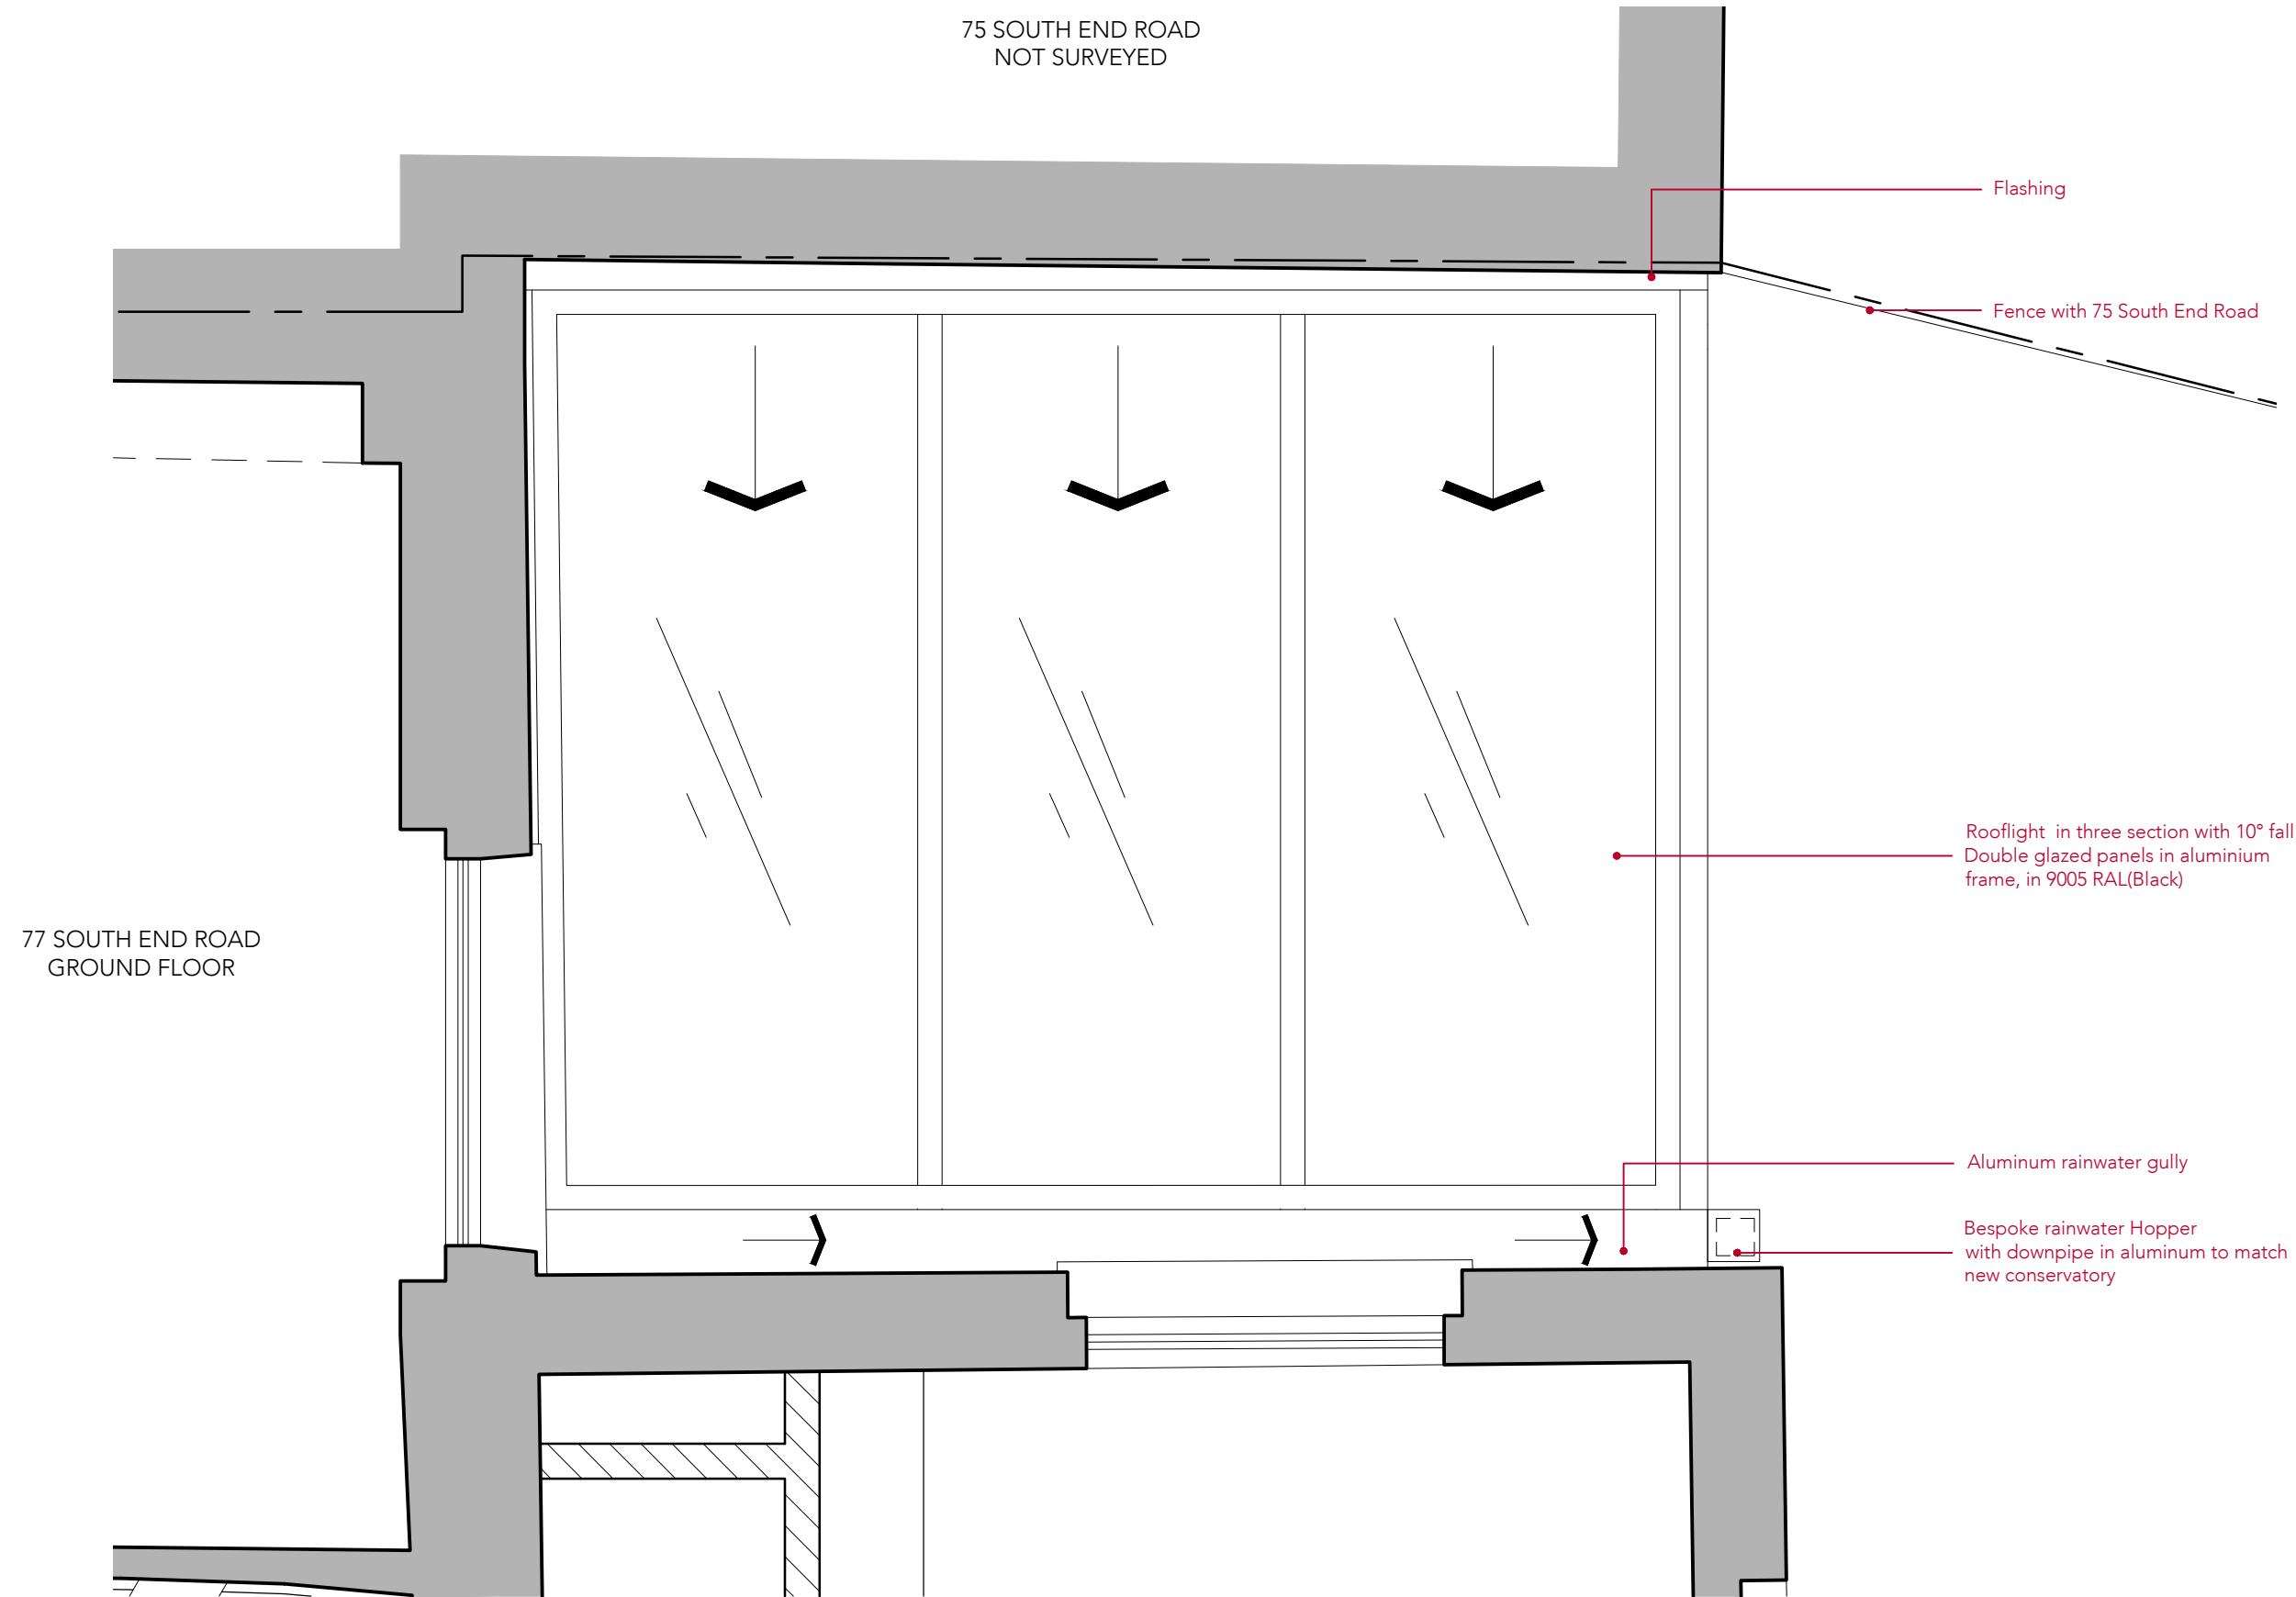

1 PROPOSED CONSERVATORY ROOF PLAN
Scale 1:20

This drawing is protected under Copyright and at no time should any portion of this drawing be reproduced or copied without the permission of the Architect.
(Design Copyright Act 1968)

This drawing must not be used for purposes other than that for which it is provided. It is supplied without liability for any errors or omissions.

Drawings only to be scaled for planning application purposes, all dimensions to be checked on site. All drawings subject to Statutory Authority Approval.

Notes	
No	Date
-	12.10.2022
Rev	

PLANNING

TG STUDIO
ARCHITECTS + INTERIOR DESIGNERS

91A - 91B HEATH STREET
LONDON NW3 6SS
Tel 020 7 636 3838

INFO WWW.TG-STUDIO.CO.UK

Project	77 SOUTH END ROAD		
Date	12.10.2022	Scale @ A3	1:20
Drawing	PROPOSED CONSERVATORY ROOF PLAN		
Drawn by	DCF	Checked by	LG
Job No.	260	Dwg No.	P-306
		Rev	-