

25339

NOTES

AMENDMENTS

DATE & INITIALS

M. L. BELCHAMBER Dip. Arch., Dip. T.P., A.R.I.B.A.
CHIEF ARCHITECT & SURVEYOR,
METROPOLITAN POLICE OFFICE,
NEW SCOTLAND YARD,
10 BROADWAY, LONDON, SW1H 0BC
Mr. Kelsey 230.3847

DRAWN F. J. R.	CHECKED	APPROVED
DATE DEC. 1976	DATE	DATE

SUBJECT SKETCH SCHEME.

CTP/F11/1/12/25339

KENTISH TOWN
DIVISIONAL
POLICE
ACCOMMODATION

ALTERATIONS & CONVERSIONS
TO EXISTING WAREHOUSE.

SCALES 1:200 & 1:1250


JOB NO.

DRAWING NO.


WI/SK/4.

LONDON BOROUGH OF CAMDEN
TOWN AND COUNTRY PLANNING ACTS
- 1 DEC 1977 CONSIDERED
PLANS APPROVED
ON BEHALF OF THE COUNCIL


CASE COPY.

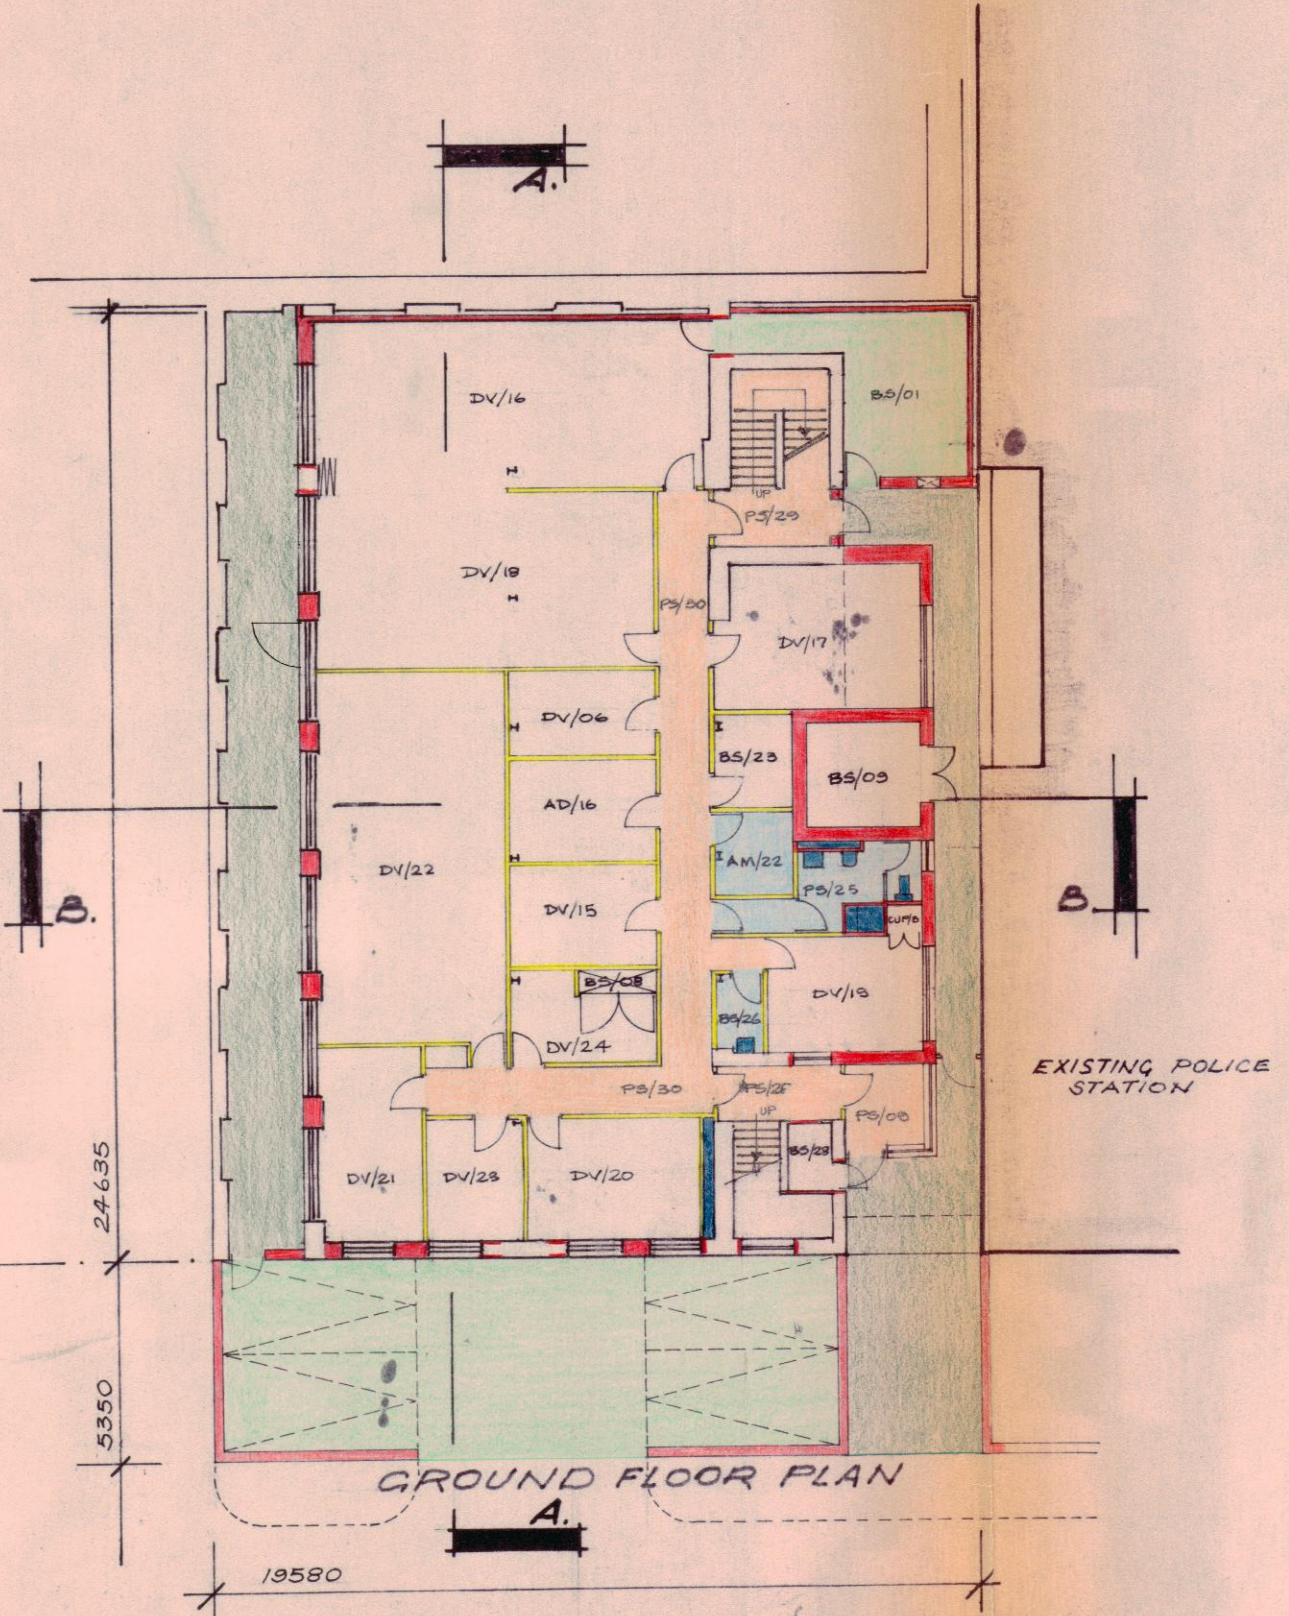


GROUND FLOOR PLAN

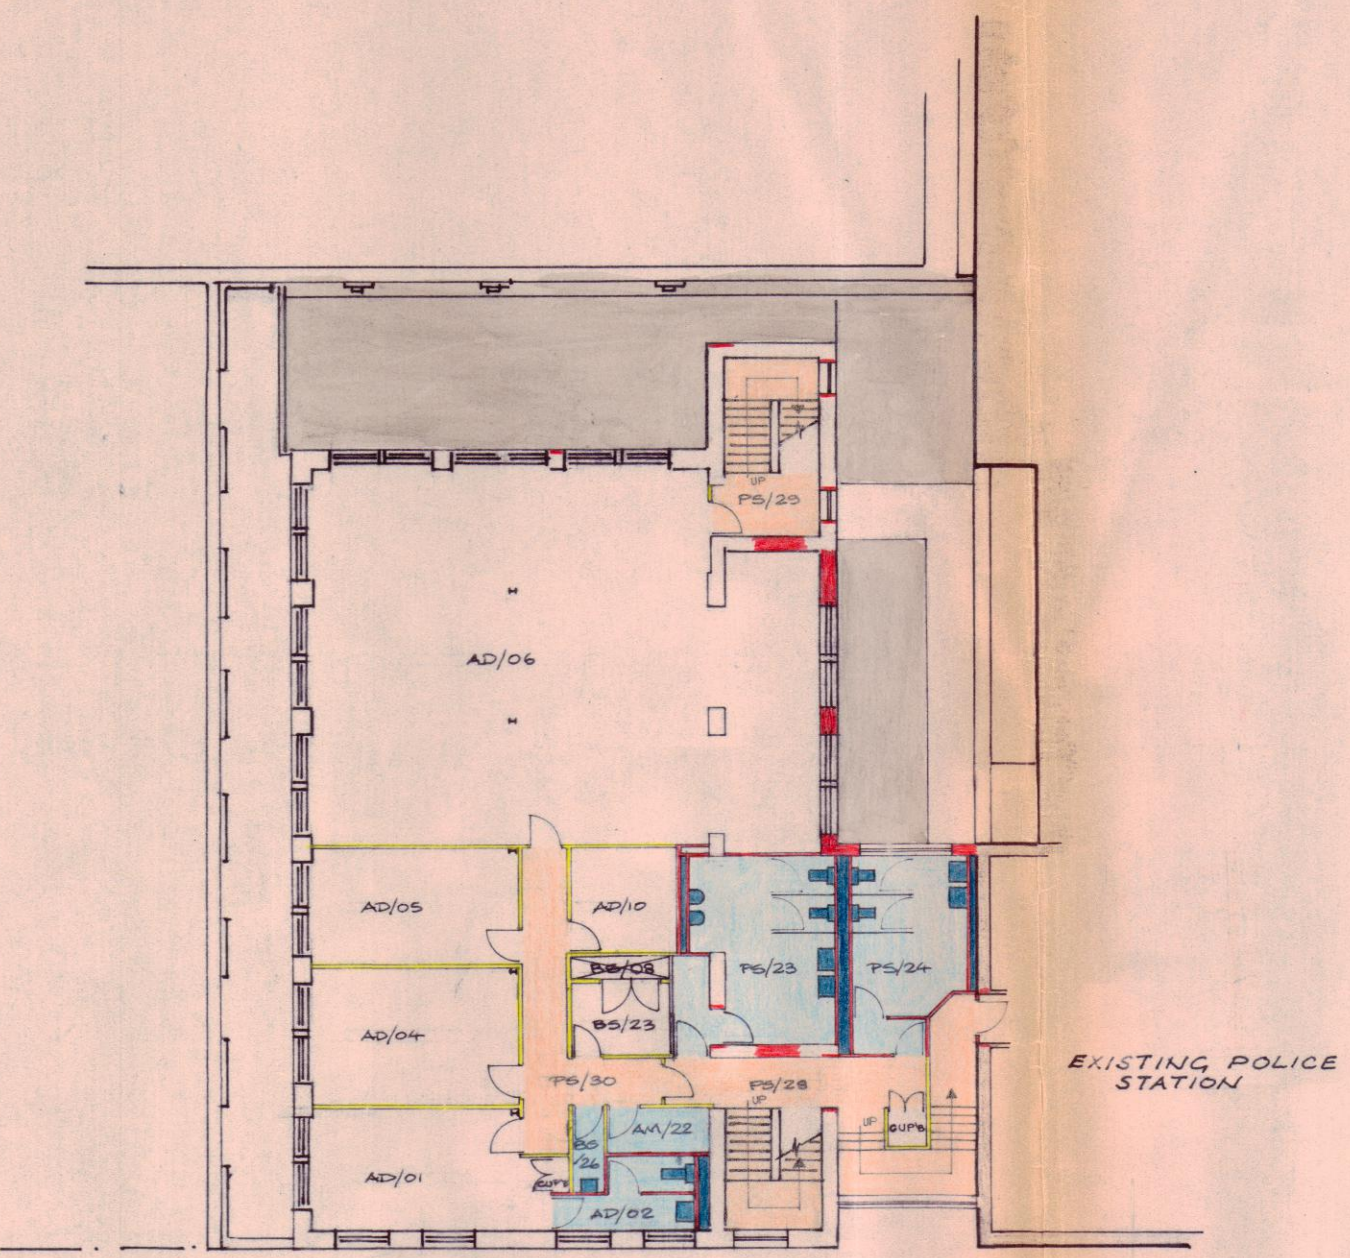


FIRST FLOOR PLAN

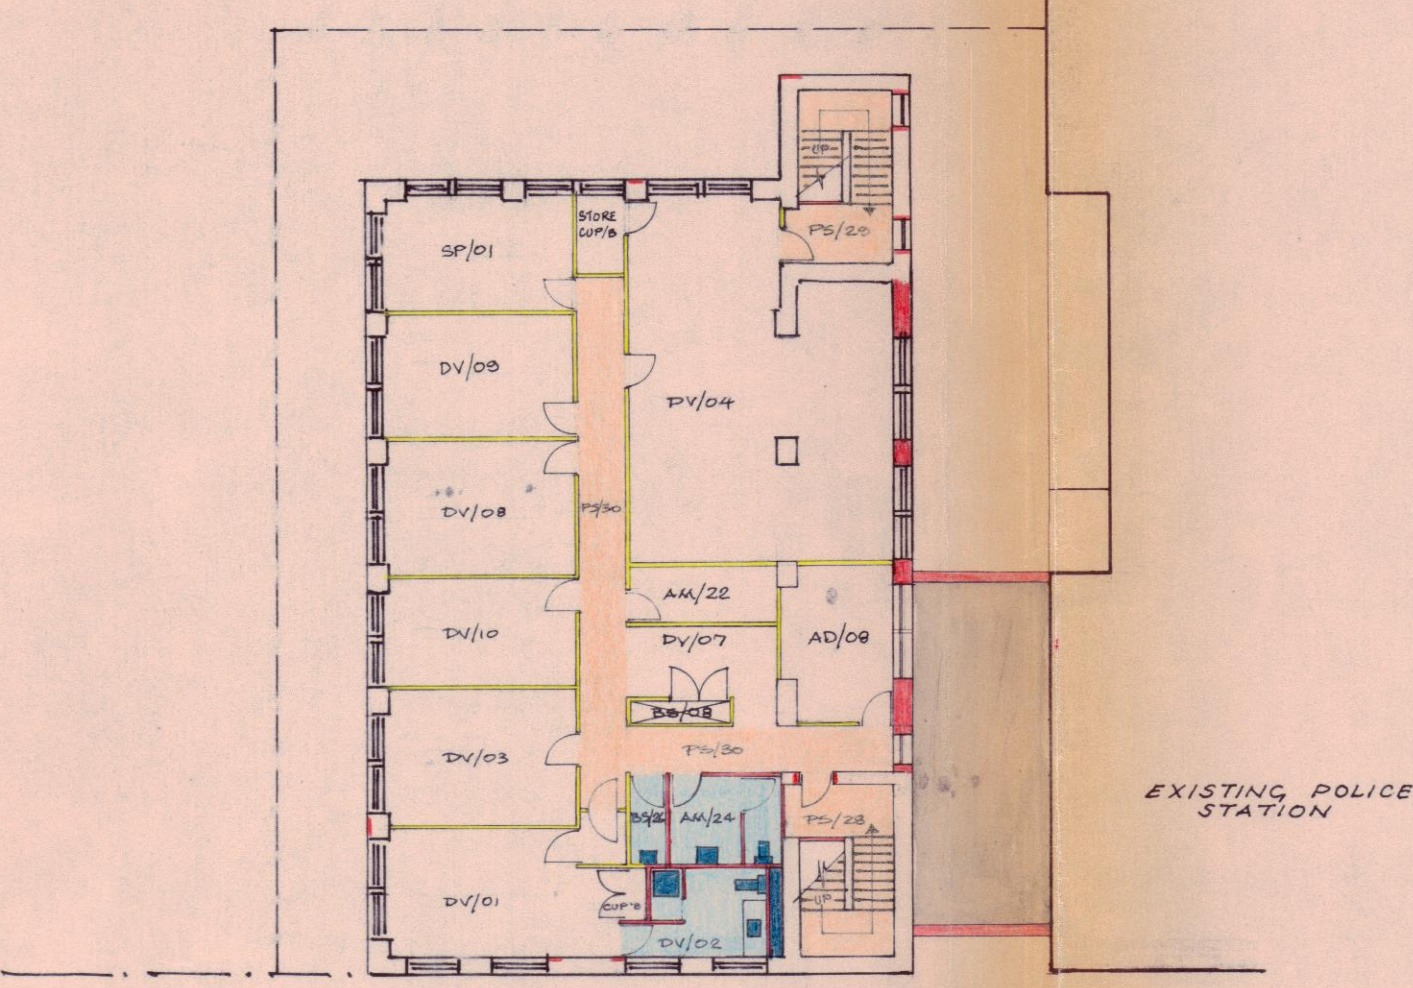


SECOND FLOOR PLAN

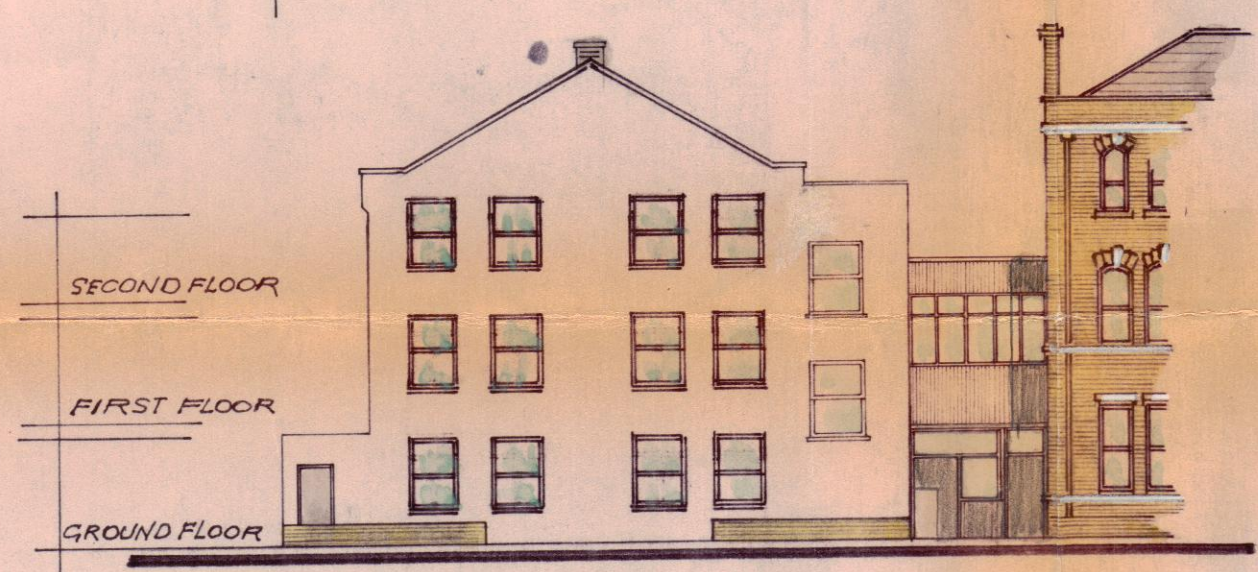


SOUTH ELEVATION

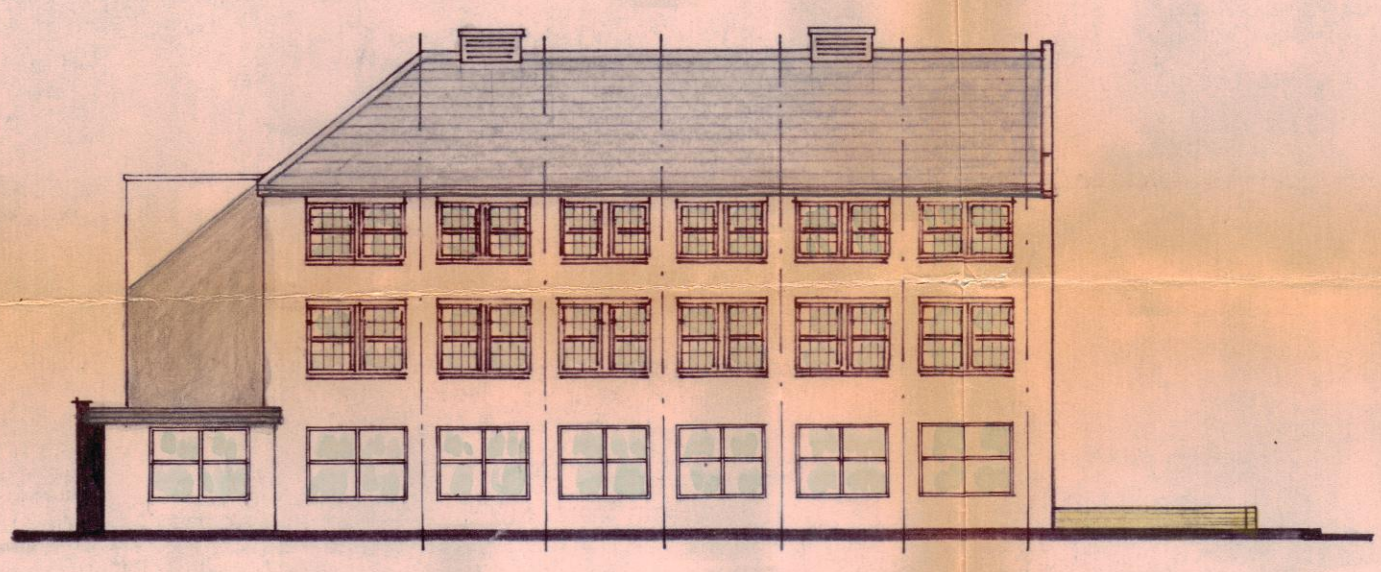


WEST ELEVATION

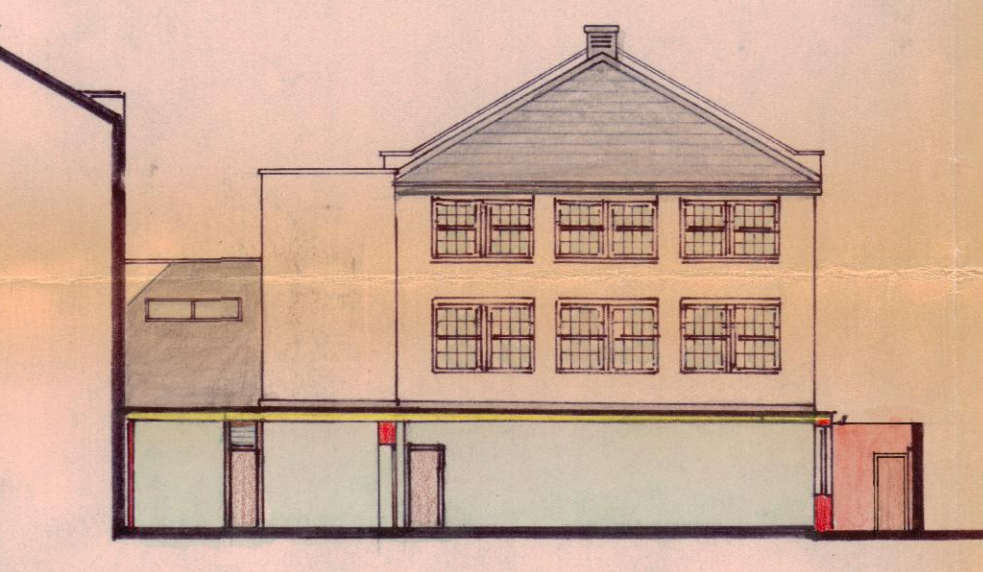


NORTH ELEVATION

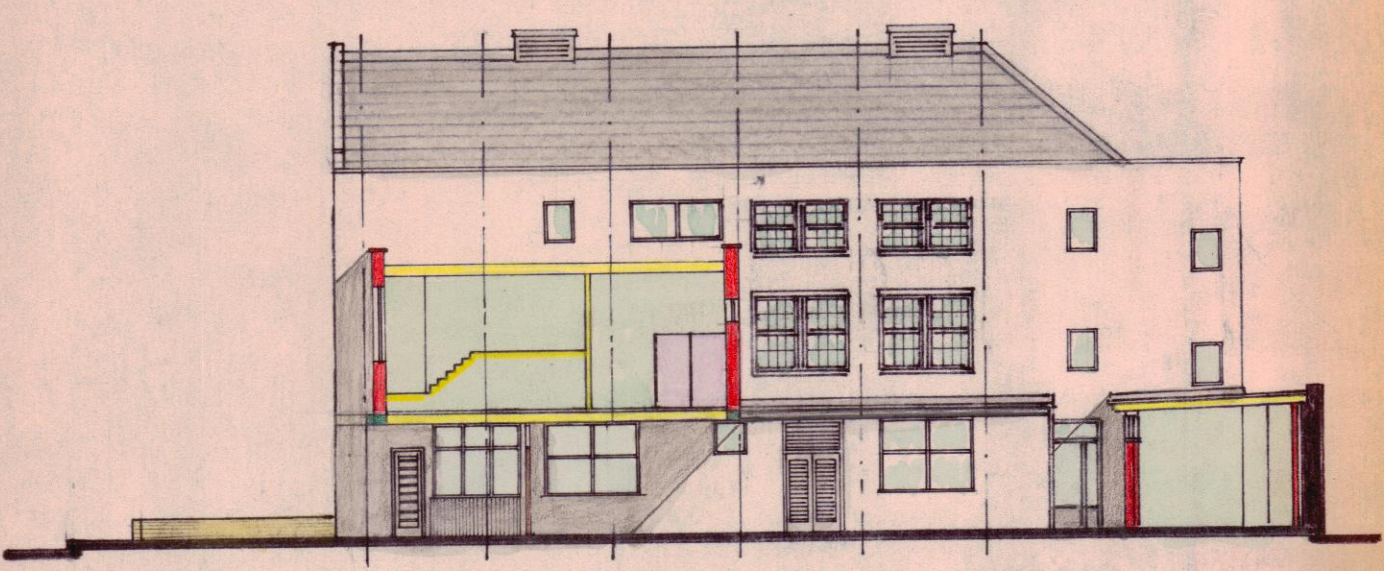


EAST ELEVATION

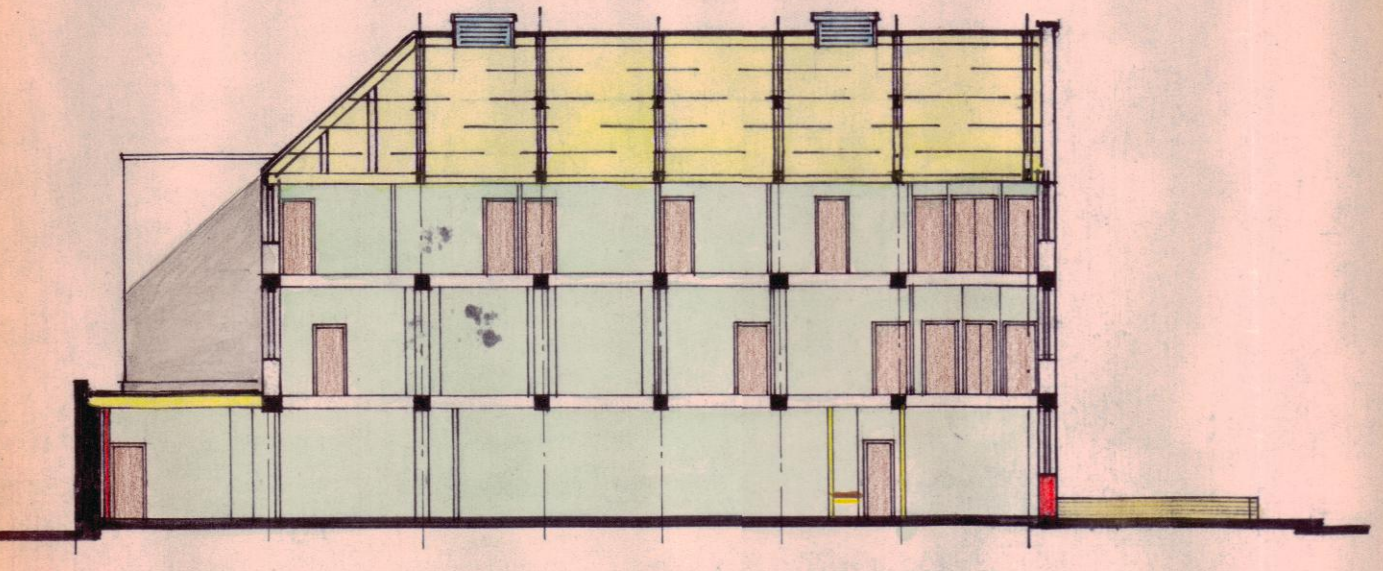

LONGITUDINAL SECTION AT A-A.

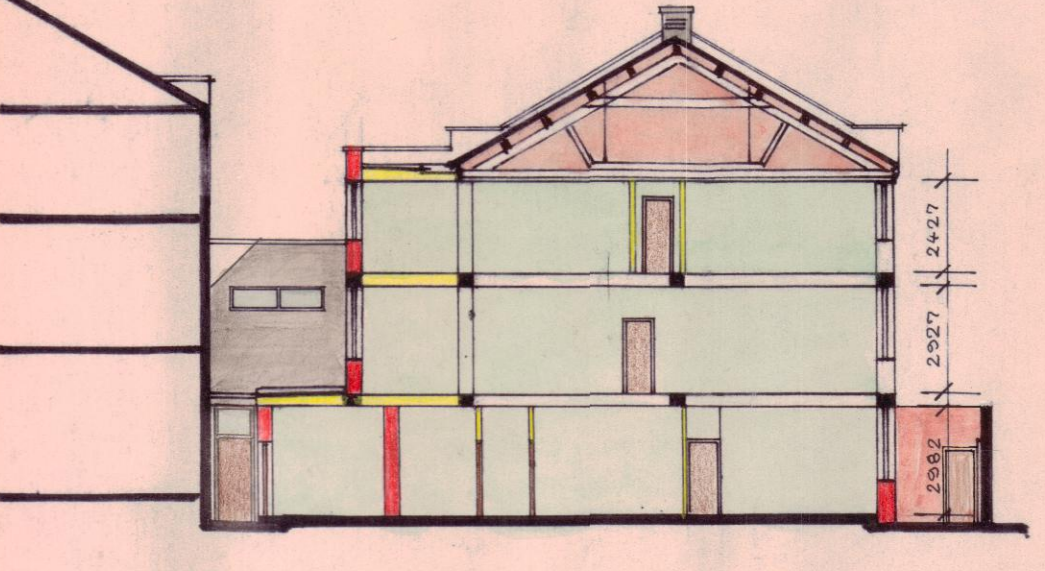

CROSS SECTION AT B-B.

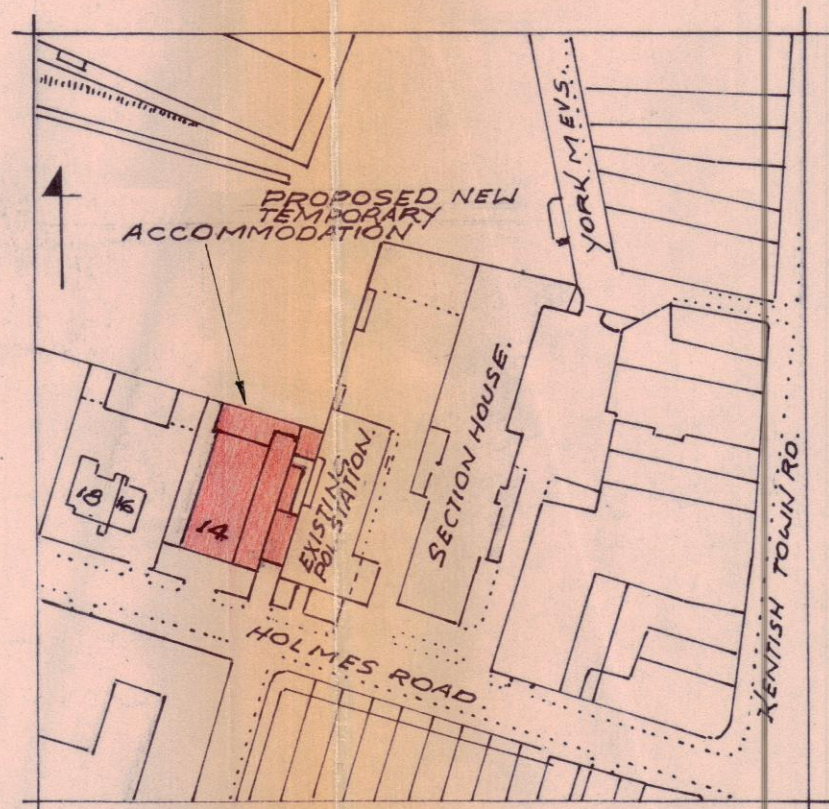

LOCATION PLAN

PROPOSED SKETCH LAYOUT OF ALTERATION AND CONVERSION OF EXISTING WAREHOUSE - NO 14, HOLMES RD., KENTISH TOWN - FOR NEW TEMPORARY DIVISIONAL POLICE OFFICE ACCOMMODATION.