


Do not scale from this drawing.  
Dimensions are to be verified on site prior to construction.  
Notes

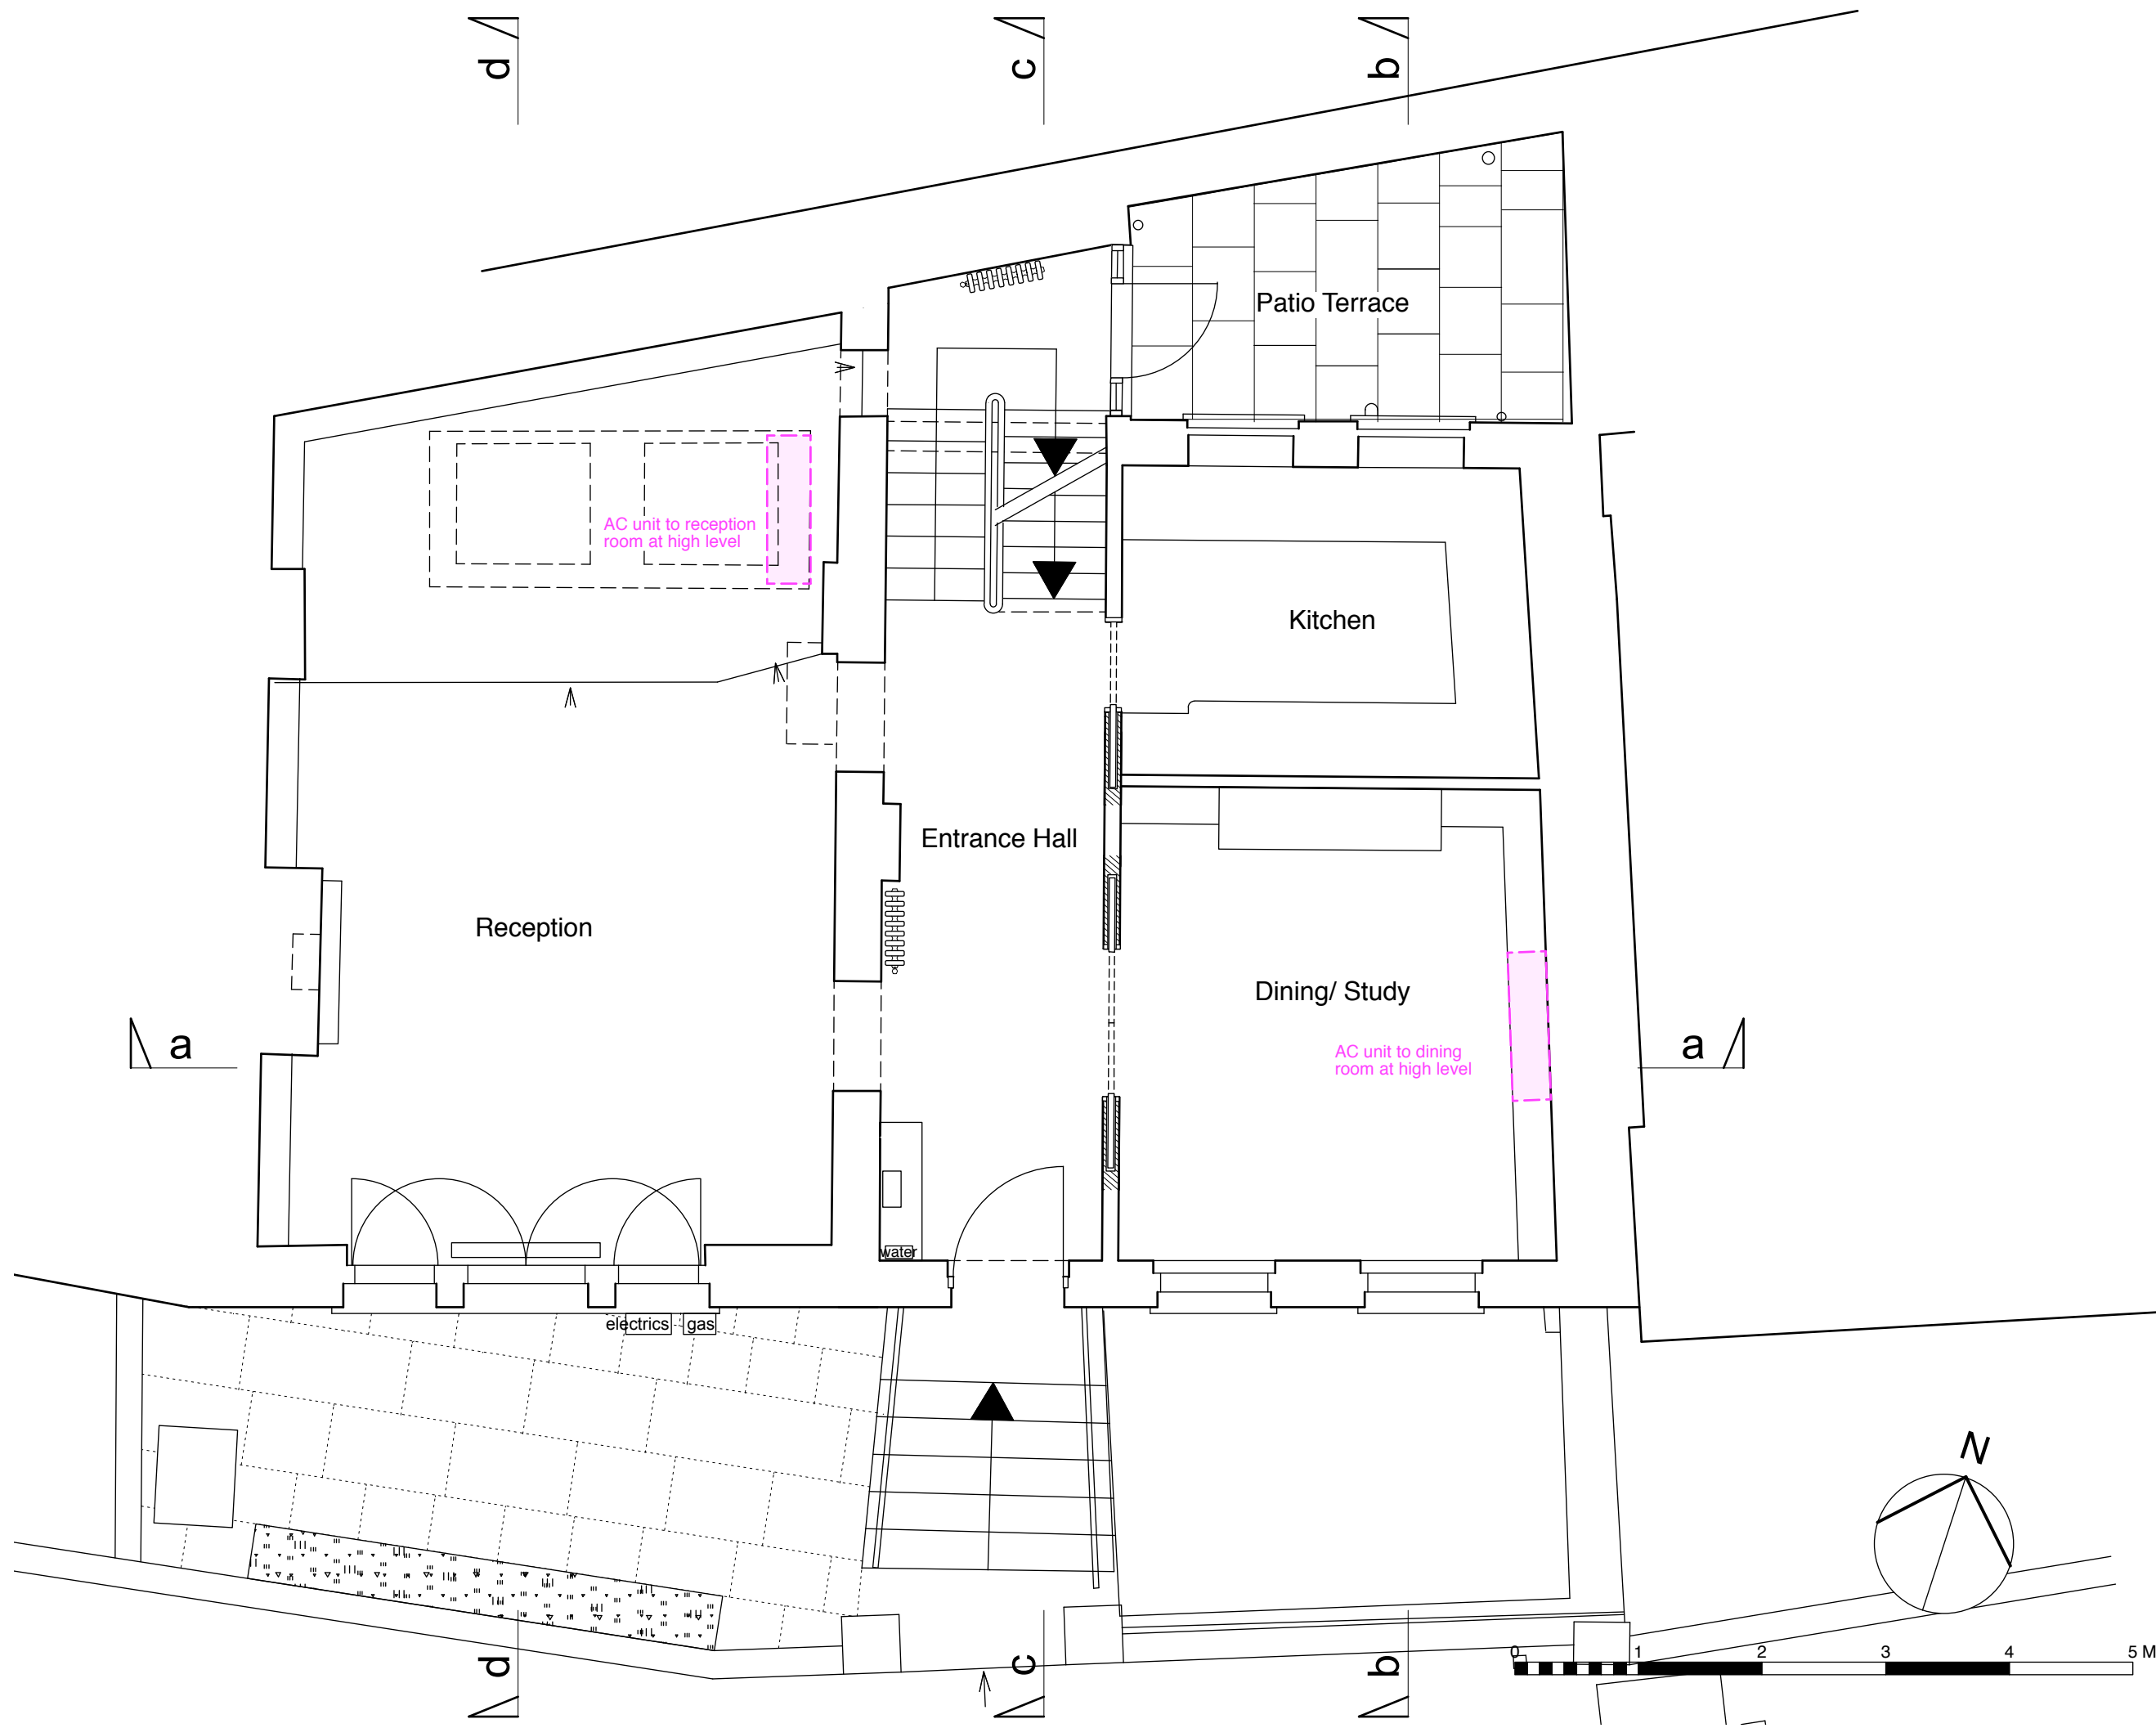

Revisions

# 4orm

1-5 Offord Street London N1 1DH

studio@4orm.co.uk  
www.4orm.co.uk

Project  
71b Flask Walk Hampstead NW3  
formerly  
The Wells and Campden Baths and Wash-Houses

Drawing Title  
existing  
ground floor plan

Drawing Status

Date	Scale @ A3	Drawn
january 2022	1:50	

Drawing Number  
4139-D.103\_A