


Do not scale from this drawing.  
 Dimensions are to be verified on site prior to construction.  
 Notes

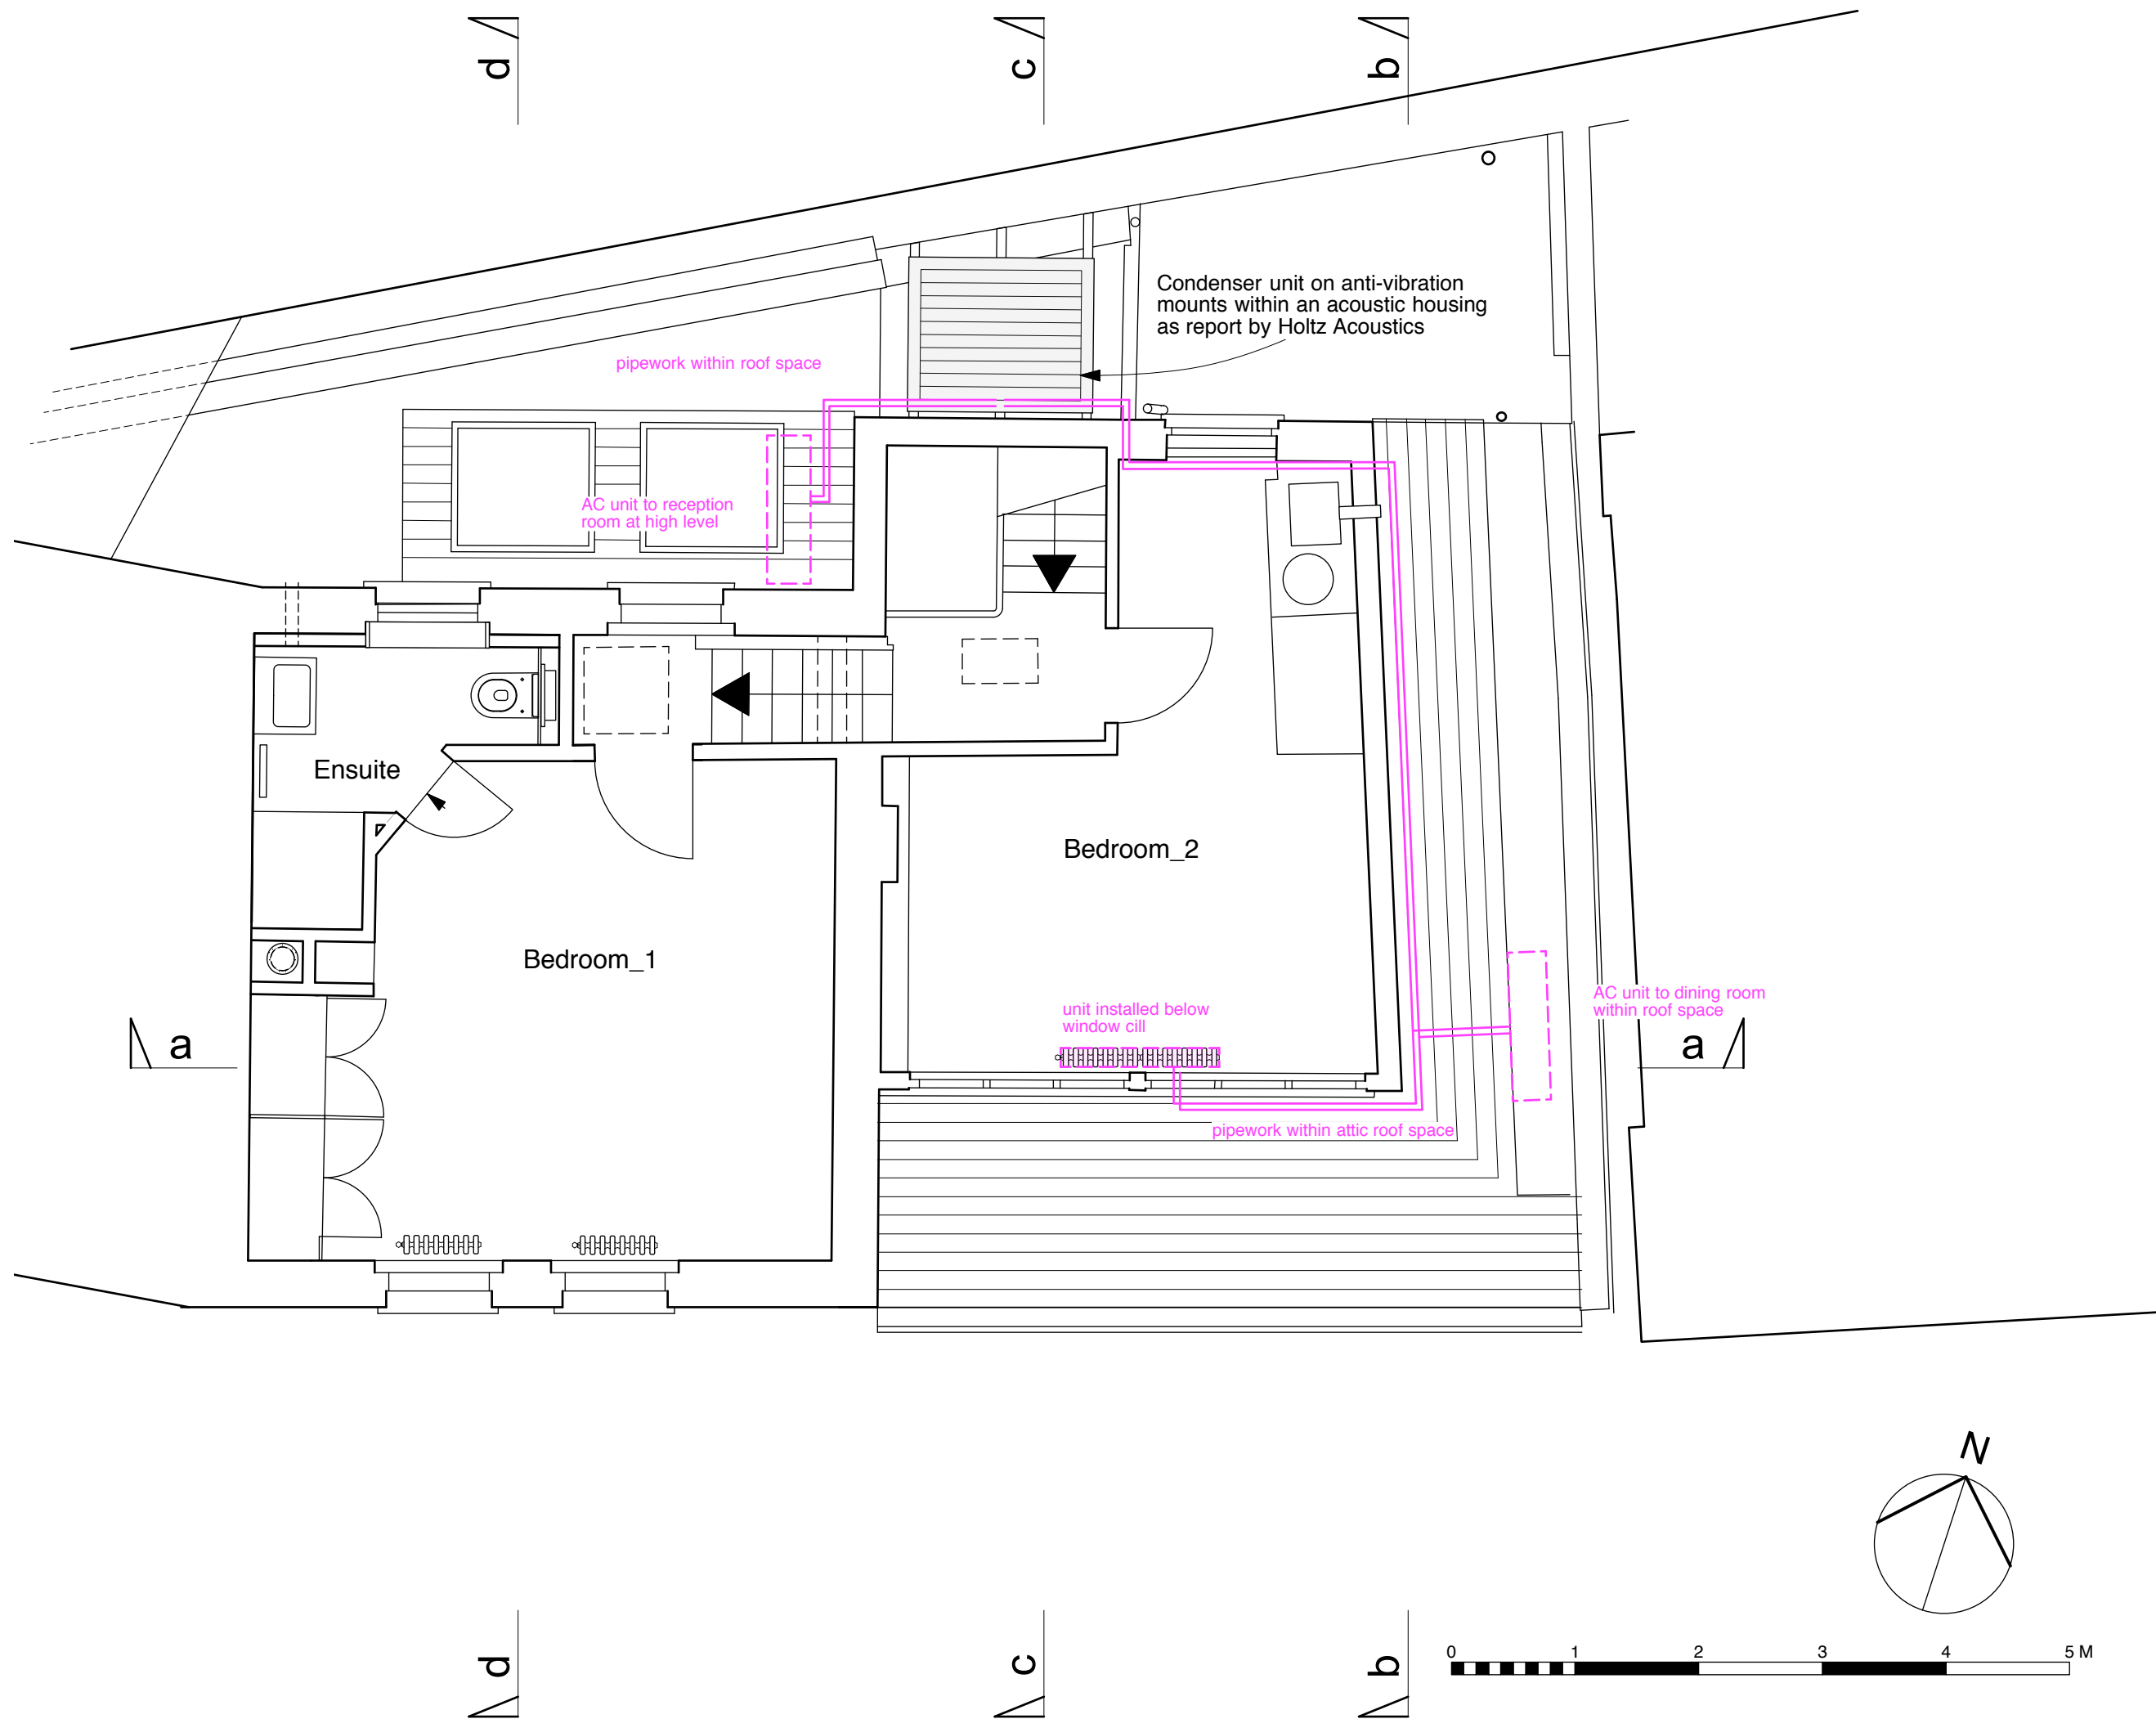

Revisions

**4orm**  
 1-5 Offord Street London N1 1DH  
 studio@4orm.co.uk  
 www.4orm.co.uk

Project  
 71b Flask Walk Hampstead NW3  
 formerly  
 The Wells and Campden Baths and Wash-Houses

Drawing Title  
 proposed  
 first floor & lower roof plan

Drawing Status

---

Date                      Scale @ A3                      Drawn  
 january 2022                      1:50

---

Drawing Number  
**4139-D.104\_A**