

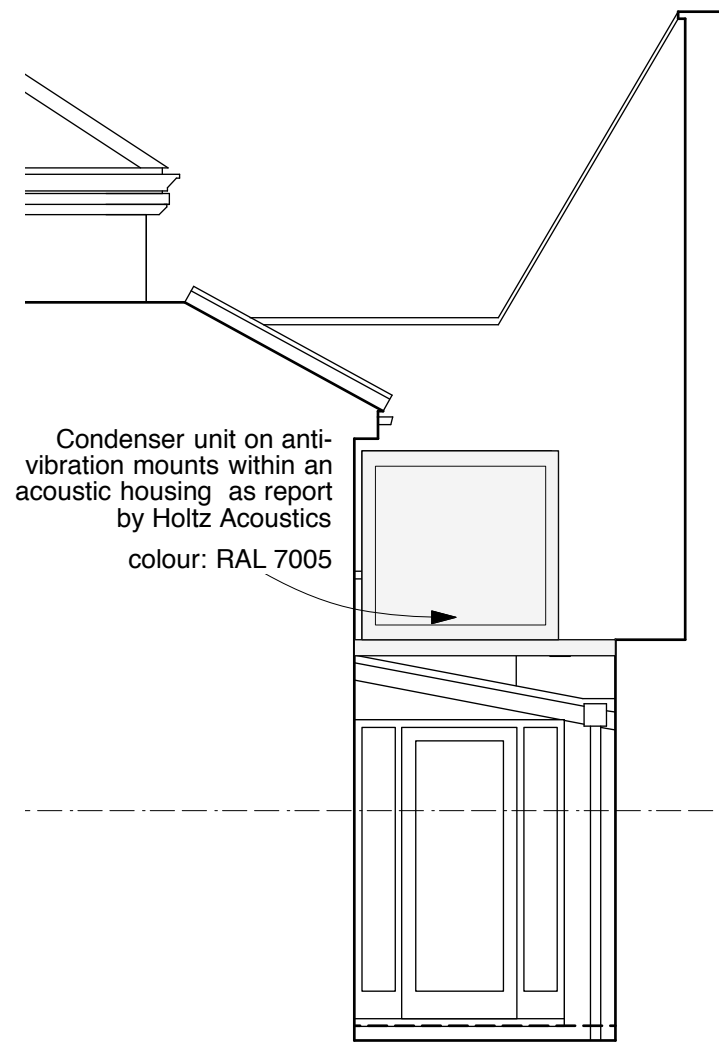
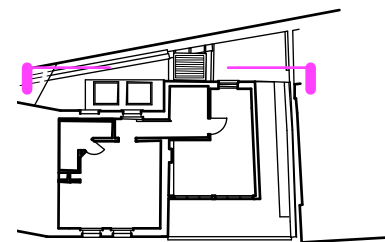


Do not scale from this drawing.  
Dimensions are to be verified on site prior to construction.  
Notes

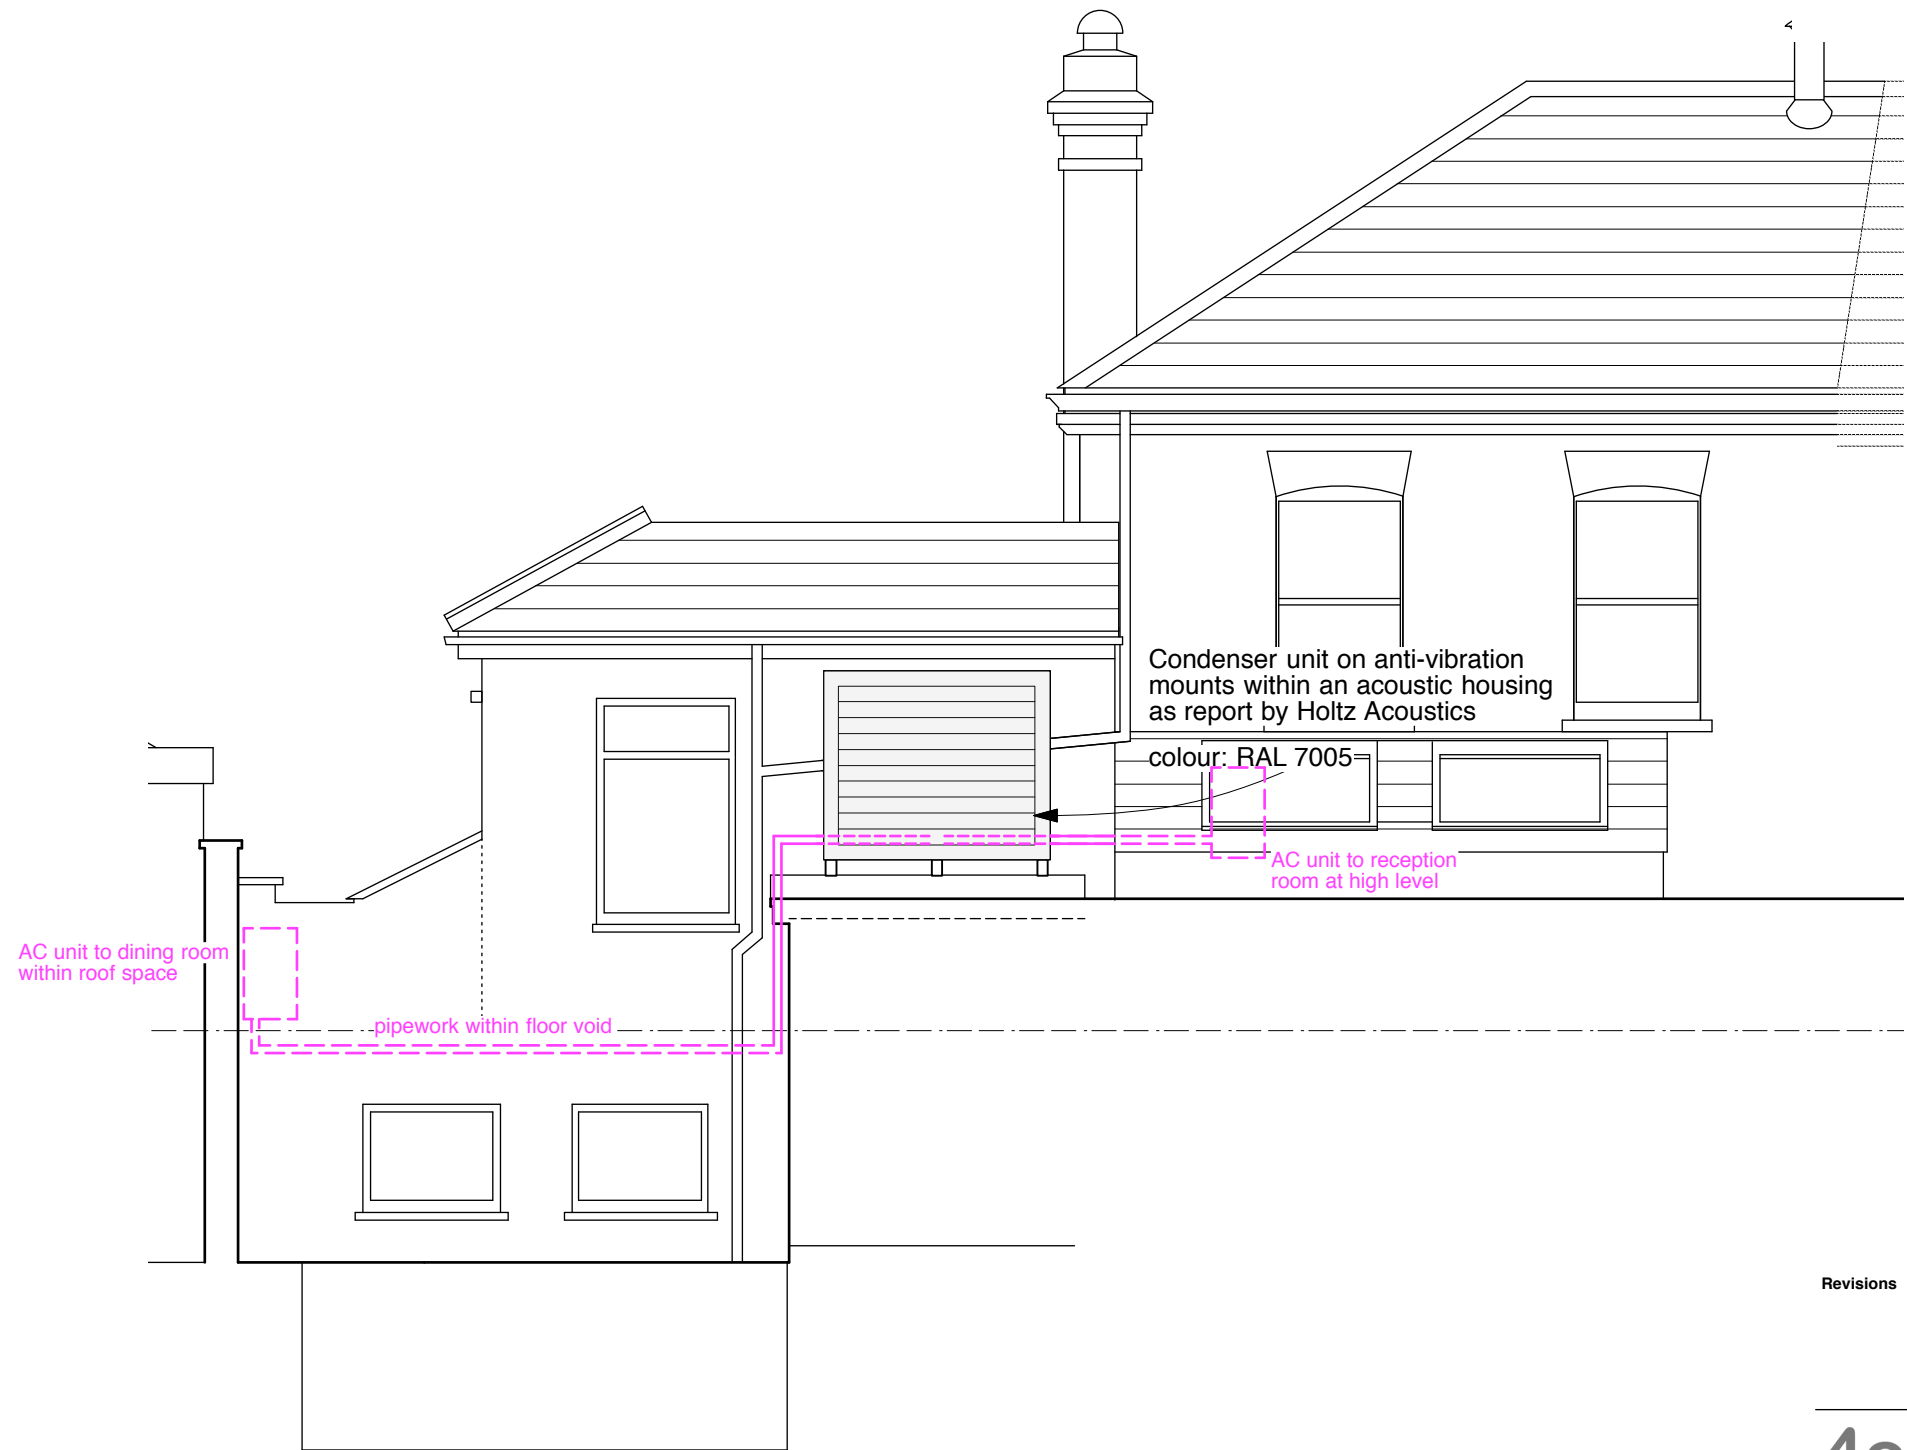

Rear Patio East Elevation

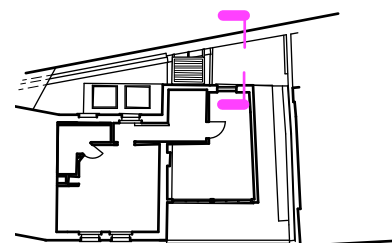

Revisions

# 4orm

1-5 Offord Street London N1 1DH

studio@4orm.co.uk  
www.4orm.co.uk

Project  
71b Flask Walk Hampstead NW3  
formerly  
The Wells and Campden Baths and Wash-Houses

Drawing Title  
proposed  
north elevation (rear)

Drawing Status

Date                      Scale @ A3                      Drawn  
february 2022                      1:50

Drawing Number  
4139-D.111\_A

