


ALL DIMENSIONS TO BE VERIFIED ON SITE BEFORE COMMENCING ANY WORK OR MAKING SHOP DRAWINGS
 NO DIMENSIONS ARE TO BE SCALED FROM THIS DRAWING

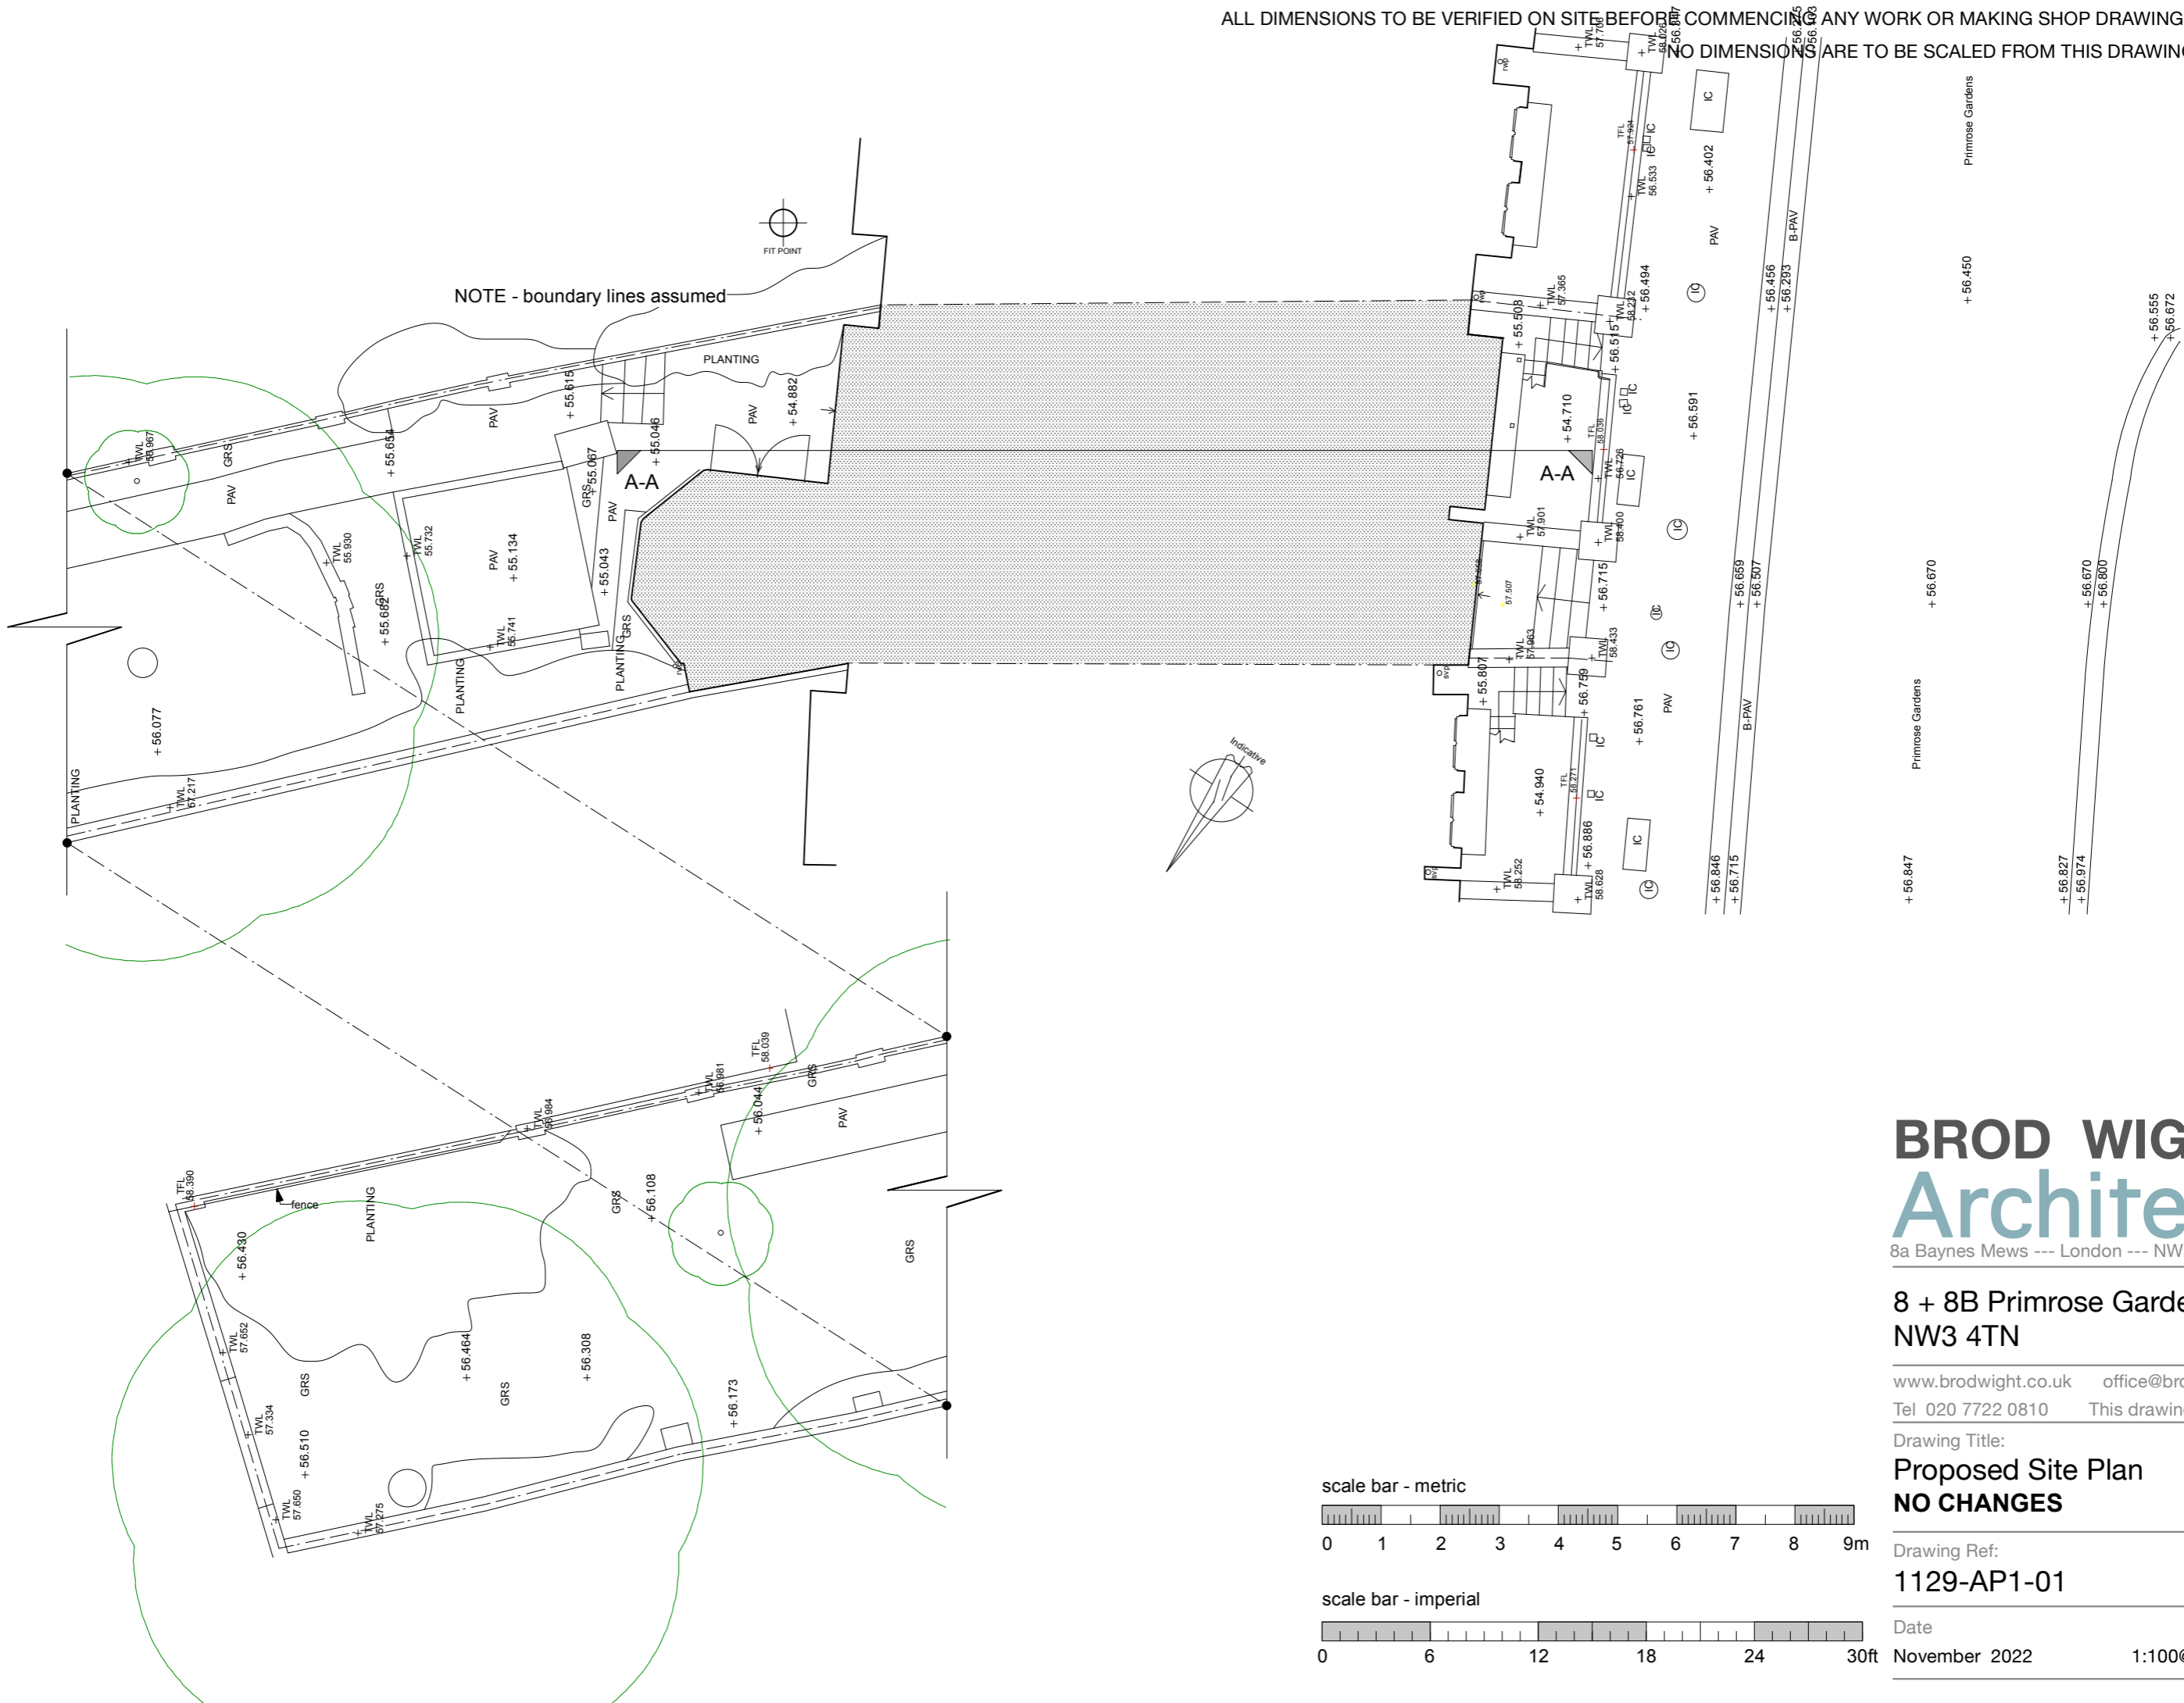

BROD WIGHT
Architects
 8a Baynes Mews --- London --- NW3 5BH

8 + 8B Primrose Gardens
NW3 4TN

www.brodwight.co.uk office@brodwight.co.uk

Tel 020 7722 0810 This drawing is copyright

Drawing Title:

Proposed Site Plan
NO CHANGES

Drawing Ref:

1129-AP1-01

Date

November 2022

Scale

1:100@A3/1:50@A1