




ALL DIMENSIONS TO BE VERIFIED ON SITE BEFORE COMMENCING ANY WORK OR MAKING SHOP DRAWINGS

NO DIMENSIONS ARE TO BE SCALED FROM THIS DRAWING



scale bar - metric

 


scale bar - imperial

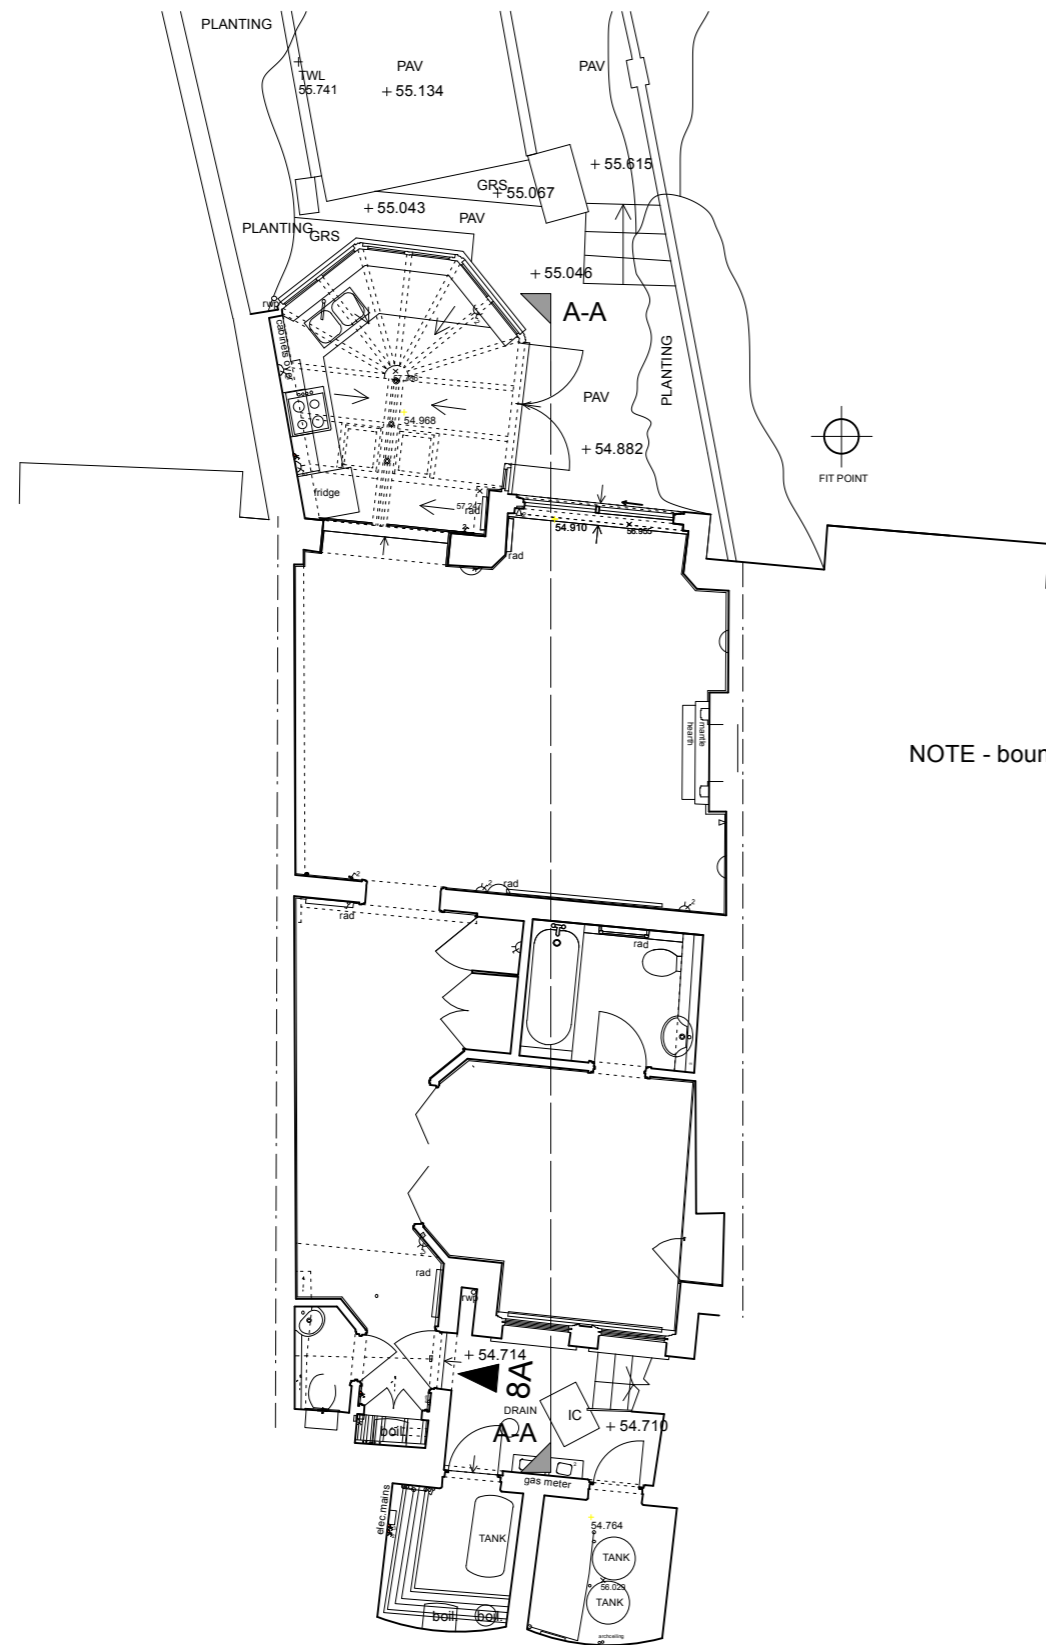 

PROPOSED LOWER GROUND FLOOR PLAN  
NO CHANGES

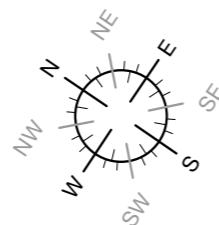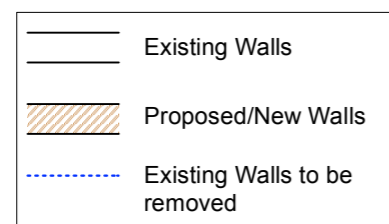

NOTE - boundary lines assumed

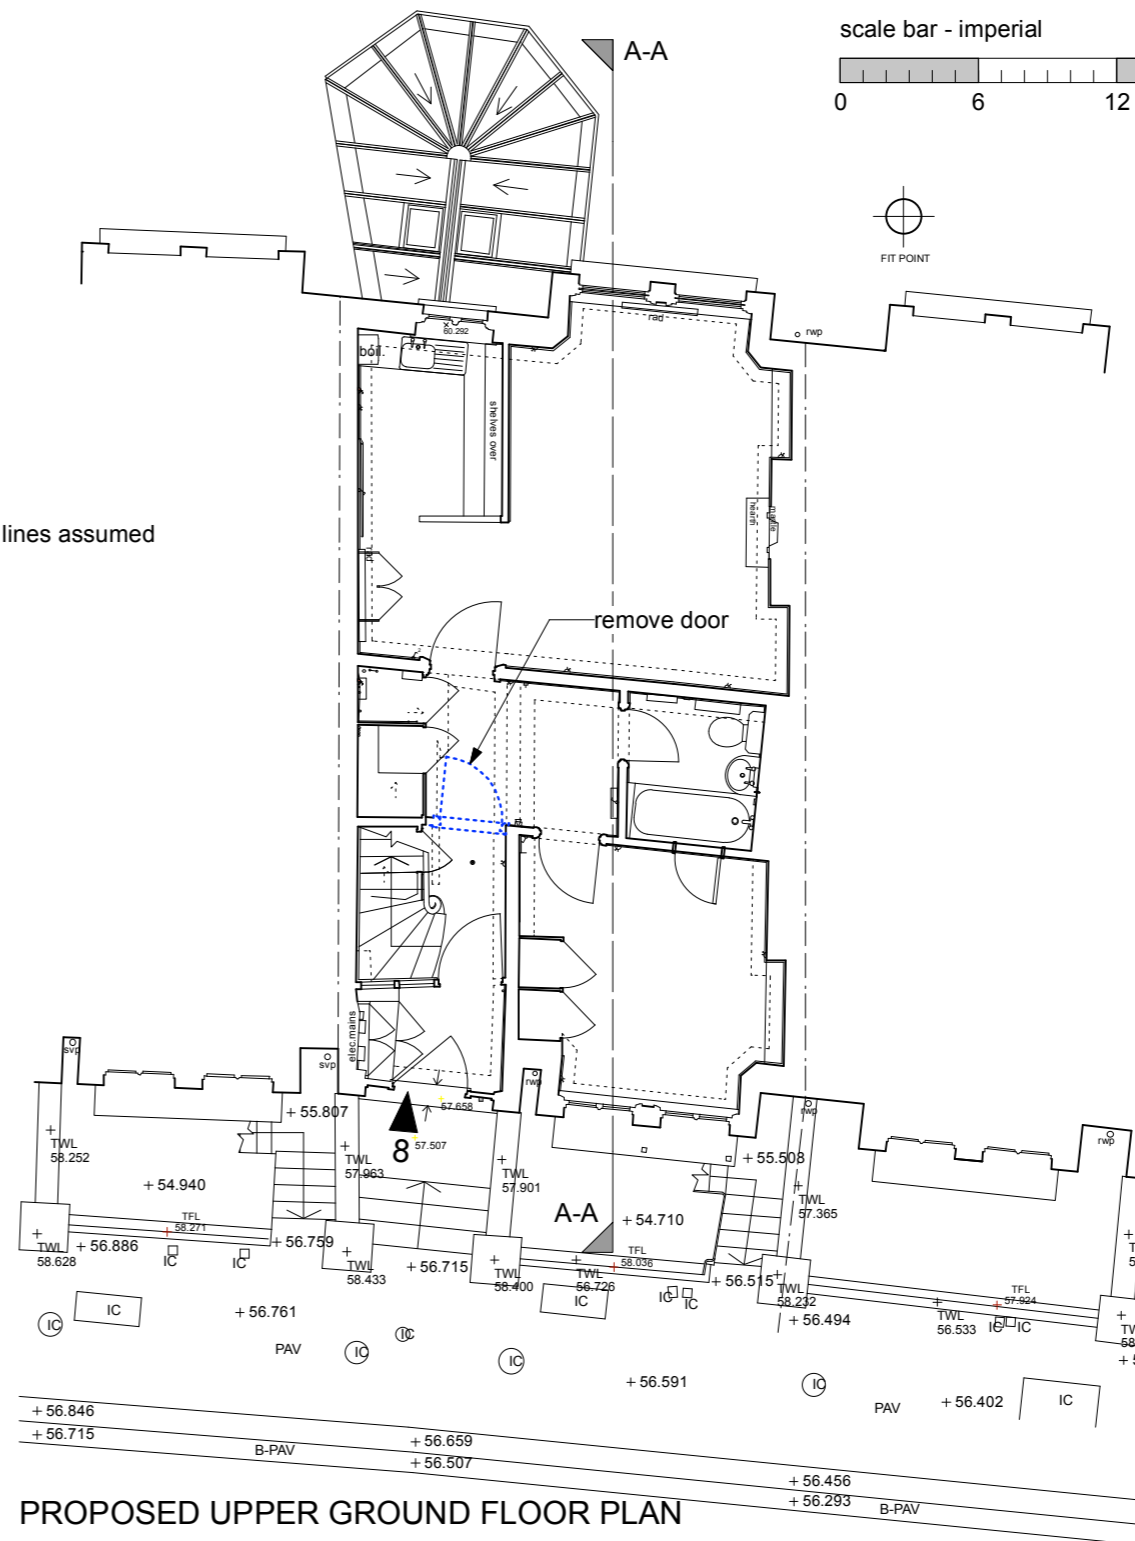

PROPOSED UPPER GROUND FLOOR PLAN

**BROD WIGHT  
Architects**

8a Baynes Mews --- London --- NW3 5BH

8 + 8B Primrose Gardens  
NW3 4TN

www.brodwight.co.uk office@brodwight.co.uk

Tel 020 7722 0810 This drawing is copyright

Drawing Title:

Proposed Lower Ground and  
Upper Ground Floor Plans

Drawing Ref:

1129-AP1-02

Date

November 2022

Scale

1:100@A3/1:50@A1