

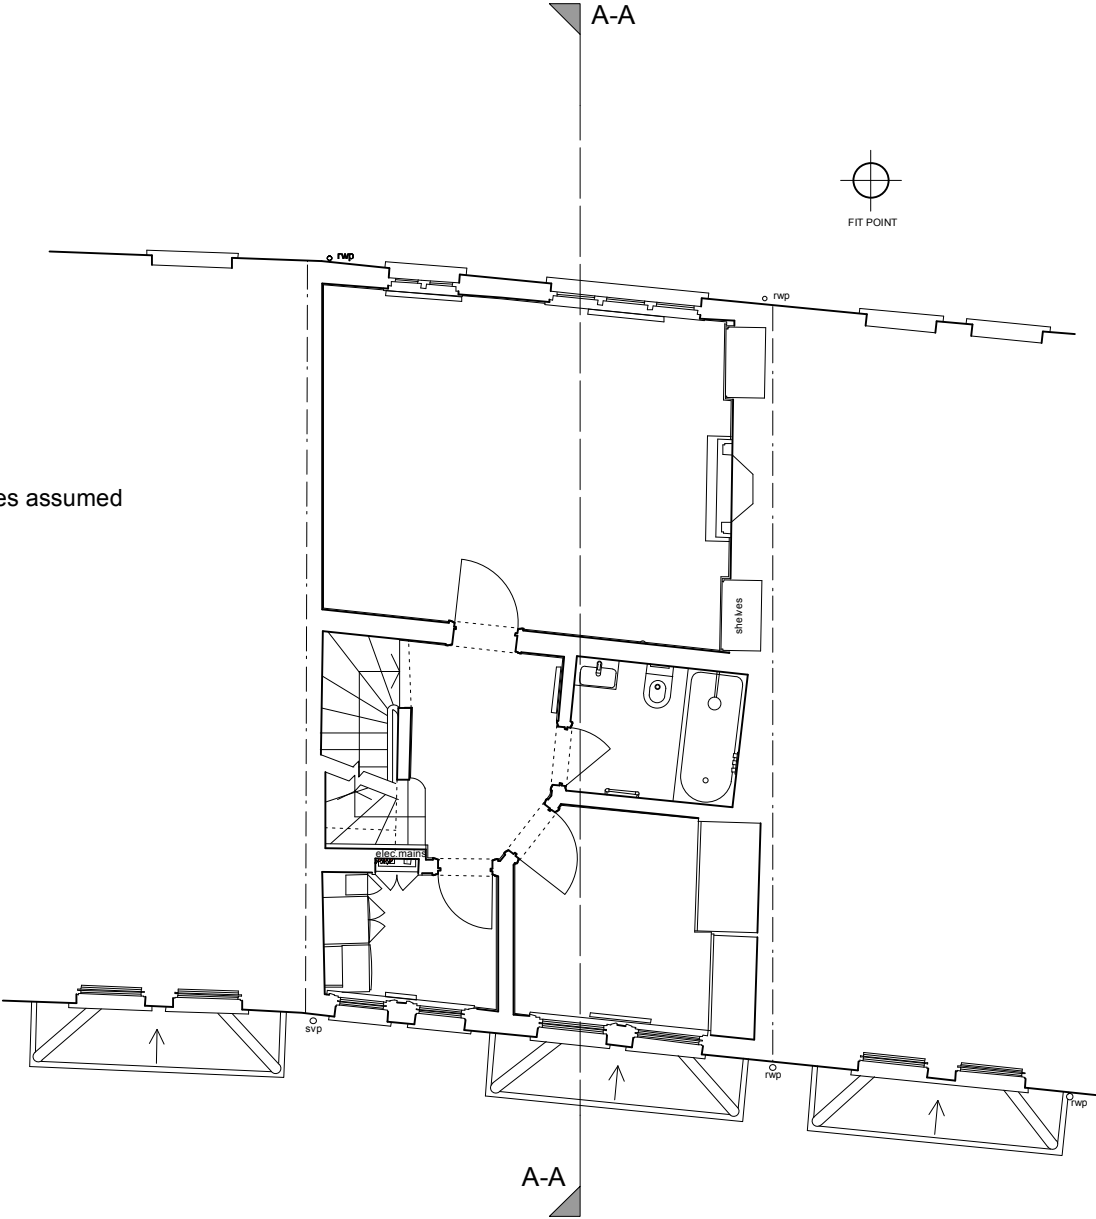
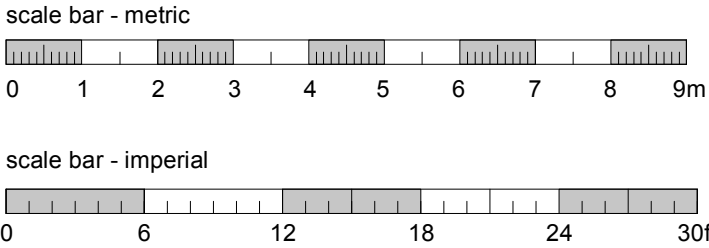


PROPOSED FIRST FLOOR PLAN

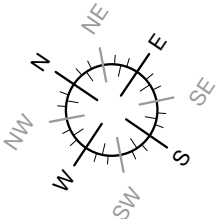

PROPOSED SECOND FLOOR PLAN
NO CHANGES

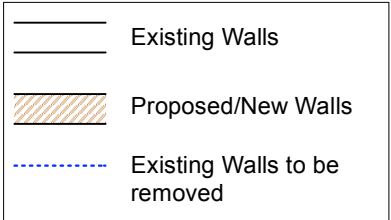

BROD WIGHT
Architects
8a Baynes Mews --- London --- NW3 5BH

8 + 8B Primrose Gardens
NW3 4TN

www.brodwight.co.uk office@brodwight.co.uk
Tel 020 7722 0810 This drawing is copyright

Drawing Title:
**Proposed First and Second
Floor Plans**

Drawing Ref:
1129-AP1-03

Date November 2022 Scale 1:100@A3/1:50@A1